


PROPOSED FRONT GARDEN PLAN
SCALE 1 : 50

0 1 2 3 4 5 6 7 8 9 10 M

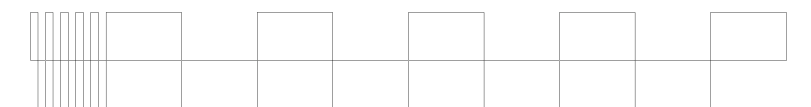

REV A
EXISTING QUARRY TILES TO BE REPAIR AND MAKE GOOD.



STONE TO PORCH STEPS TO MATCH EXISTING.

EXISTING UPPER PAVING AREA TO BE REPLACED WITH YORKSTONE PAVING

NOTES.

- CONTRACTOR TO CHECK ALL DIMENSIONS ON SITE AND NOT SCALED FROM THE DRAWINGS
- THE CONTRACTOR MUST ADVISE ON ALL DETAILS TO ENSURE STABILITY AND STRENGTH OF CONSTRUCTION ALL MATERIALS TO BE MATCHED AND BALANCED AS APPROPRIATE.
- THE WORKS SHALL BE UNDERTAKEN IN ACCORDANCE WITH CURRENT HEALTH AND SAFETY LEGISLATION.
- ALL NEW STEELWORK TO STRUCTURAL ENGINEER'S DESIGN AND SPECIFICATION.

ISSUE	DATE	DESCRIPTION
DESIGN	ALEKSANDRA PASOWICZ-LIS 07832288064 atelierola@gmail.com	
SITE ADDRESS	16 LYNDHURST GARDENS, HAMPSTEAD, LONDON NW3 5NR	
JOB NAME	PROPOSED ALTERATIONS TO FRONT GARDEN	
DRAWING NAME	PROPOSED FRONT GARDEN PLAN	
STATUS	PLANNING AND LISTED BUILDING CONSENT	
JOB N°	76	DRAWING N° A201 rev A
DATE	APRIL 2019	SCALE 1:100 @ A3