

EXISTING BRICK STORAGE TO BE REMOVED

EXISTING TREE TO BE RETAINED

EXISTING GAS METERS

EXISTING RECYCLING AND RUBBISH BINS

EXISTING BRICK STORAGE TO BE REMOVED

EXISTING HEDGES TO BE REMOVED


EXISTING FRONT BOUNDARY WALLS RED BRICK WITH FINE OCTAGONAL PIERS SPORTING TERRACOTTA BANDS AND CUPS TO BE RETAINED.

NOTES.

- CONTRACTOR TO CHECK ALL DIMENSIONS ON SITE AND NOT SCALED FROM THE DRAWINGS
- THE CONTRACTOR MUST ADVISE ON ALL DETAILS TO ENSURE STABILITY AND STRENGTH OF CONSTRUCTION ALL MATERIALS TO BE MATCHED AND BALANCED AS APPROPRIATE.
- THE WORKS SHALL BE UNDERTAKEN IN ACCORDANCE WITH CURRENT HEALTH AND SAFETY LEGISLATION.

ALL NEW STEELWORK TO STRUCTURAL ENGINEER'S DESIGN AND SPECIFICATION.

EXISTING FRONT GARDEN PLAN
SCALE 1 : 50

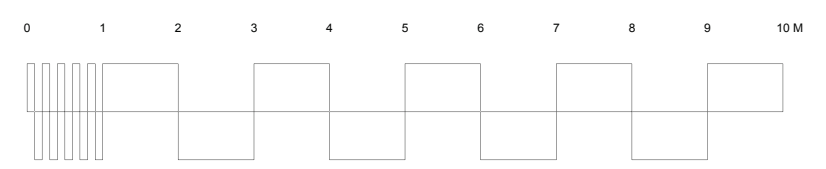

ISSUE	DATE	DESCRIPTION
DESIGN	ALEKSANDRA PASOWICZ-LIS 0783228964 atelierola@gmail.com	
SITE ADDRESS	16 LYNDHURST GARDENS, HAMPSTEAD, LONDON NW3 5NR	
JOB NAME	PROPOSED ALTERATIONS TO FRONT GARDEN	
DRAWING NAME	EXISTING FRONT GARDEN PLAN	
STATUS	PLANNING AND LISTED BUILDING CONSENT	
JOB N°	76	DRAWING N° E101 rev A
DATE	APRIL 2019	SCALE 1:100 @ A3