


1 Glazing Bar Section
Scale: Half Actual Size

2 Glazing Bar Elevation
Scale: Half Actual Size

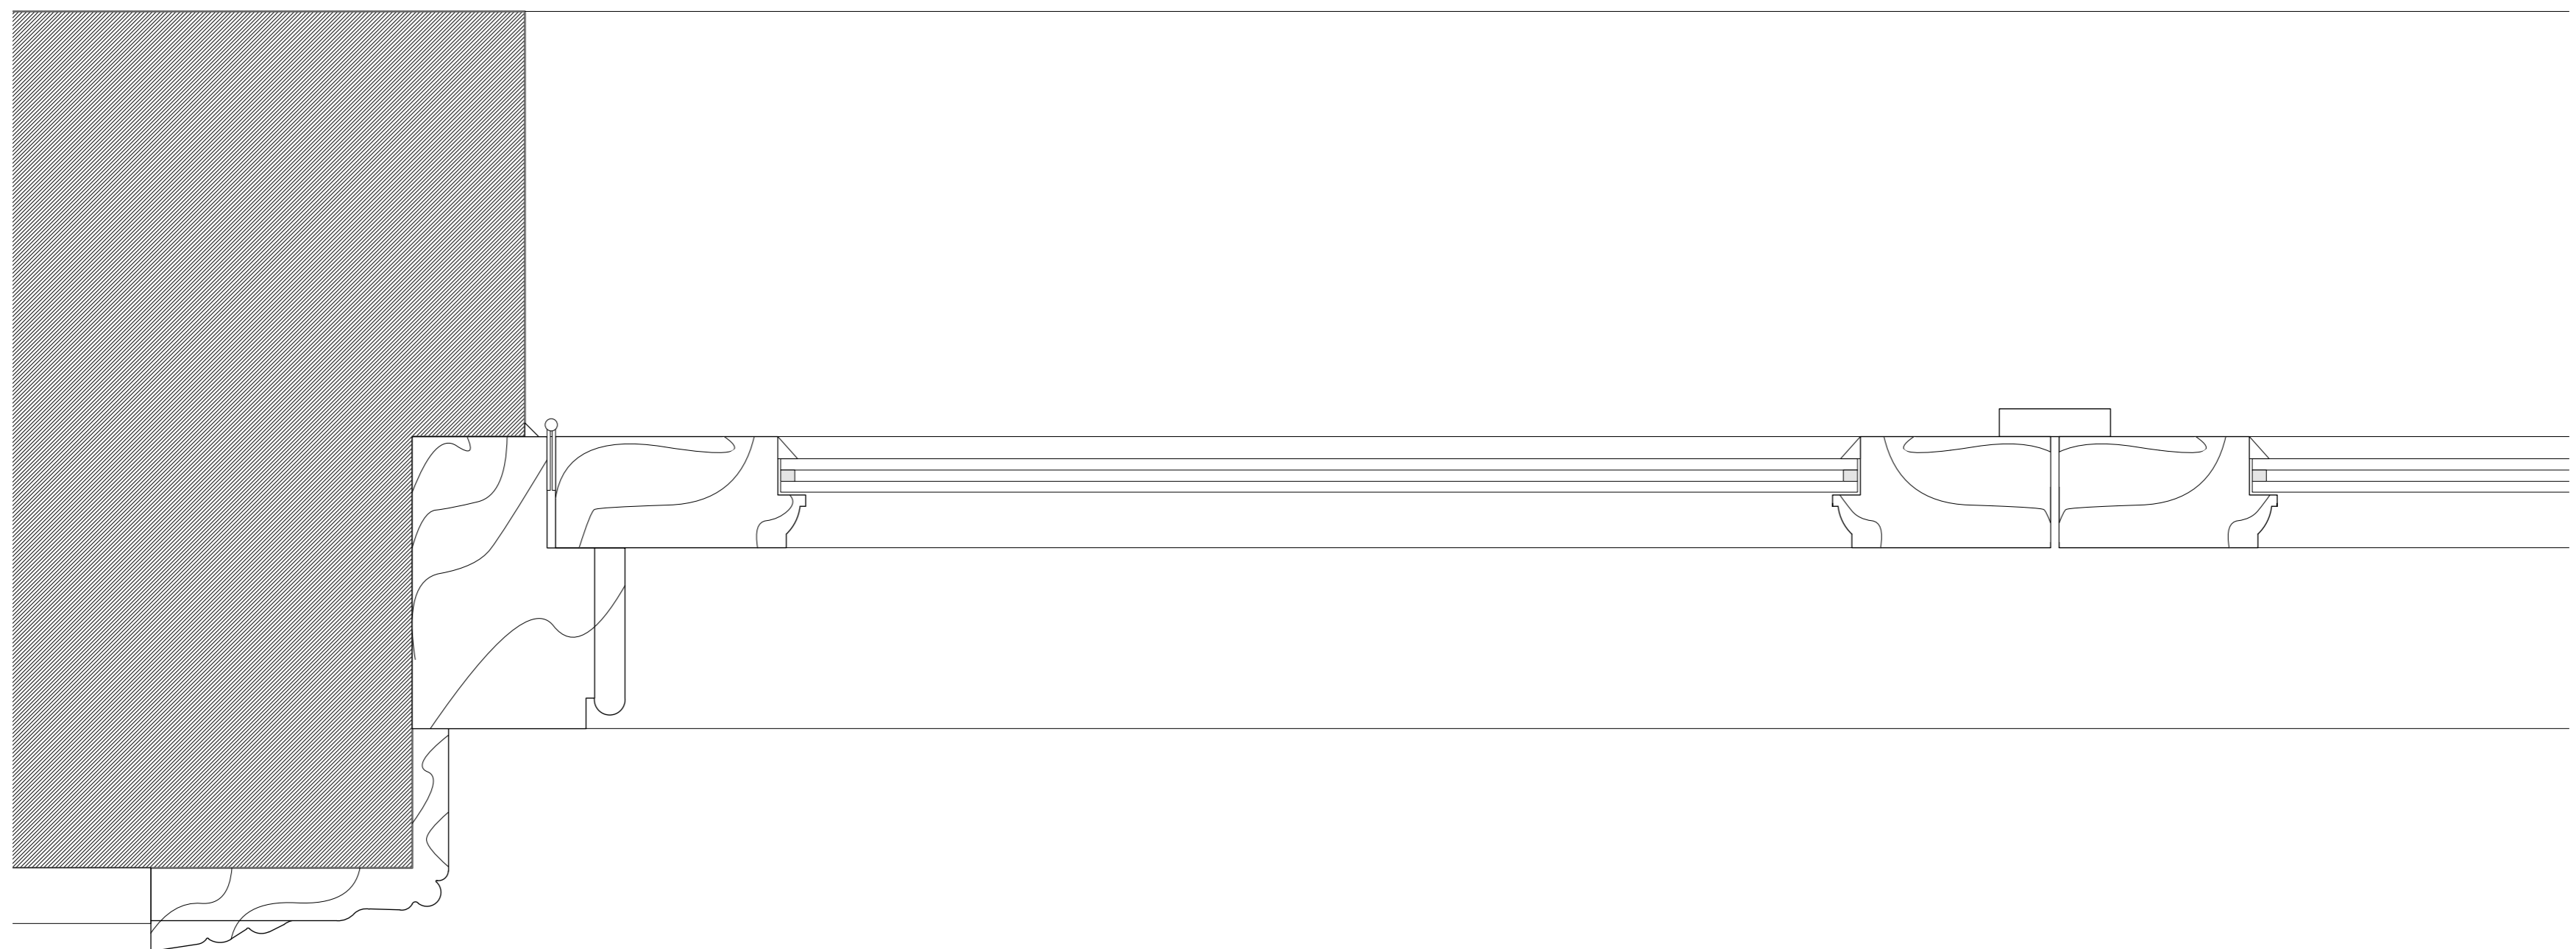

3 French Door Section
Scale: Half Actual Size

Revision	Date	Amendment	Notes	Client	Project	Drawing	Scale	Date	Drawn	Revision	Unit	First Floor
A	25.04.2019	Planning Issue	FOR LOCATION OF EACH WINDOW TO BE MODIFIED PLEASE REFER TO DESIGN AND ACCESS STATEMENT AND PROPOSED ELEVATIONS DRAWINGS	Mrs and Mr Strobel	5 Gainsborough Gardens	French Door Detail Sections - Back Garden	1:2@A1	April 2019	ASG	B	Unit 001 California Building London SE13 7SF	First Floor 6 Southernhay West Exeter EX1 1JG
B	20.08.2019	Glazing Bars revised following comments from planning officer		NO DIMENSIONS ARE TO BE SCALED FROM THIS DRAWING. THE CONTRACTOR/MANUFACTURER IS RESPONSIBLE FOR CHECKING ALL DIMENSIONS AND QUERING ANY DISCREPANCIES. THIS DRAWING IS THE PROPERTY OF BDA ARCHITECTS LTD. COPYRIGHT IS RESERVED BY THEM AND THE DRAWING IS ISSUED ON CONDITION THAT IT IS NOT COPIED, REPRODUCED, RETAINED OR DISCLOSED TO ANY UNAUTHORISED PERSON EITHER WHOLLY OR IN PART, WITHOUT WRITTEN CONSENT.	785	785_A_023	B	info@burwellarchitects.com www.burwellarchitects.com	+44 (0) 2083 056010	+44 (0) 1392 423981		

Burwell Deakins