



DO NOT SCALE FROM THIS DRAWING. All dimensions must be verified by the main contractor before the commencement on site of any item of work or the preparation of shop drawings for their own work or that of sub-contractor or suppliers. This drawing is to be read in conjunction with all relevant documents. Any queries or discrepancies must be reported immediately to the architect. This document is copyright of DDWH Architects Ltd.

upper levels not shown

Garden House
Land Adjacent to 1A Ellerdale Road

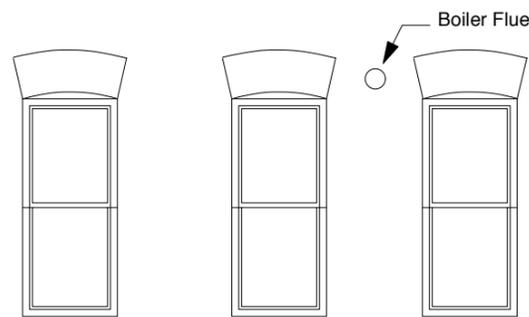


ALL EXISTING WINDOWS AT LOWER AND UPPERGROUND FLOOR TO BE REPLACED WITH DOUBLE GLAZING TIMBER FRAMED WINDOWS TO MATCH EXISTING

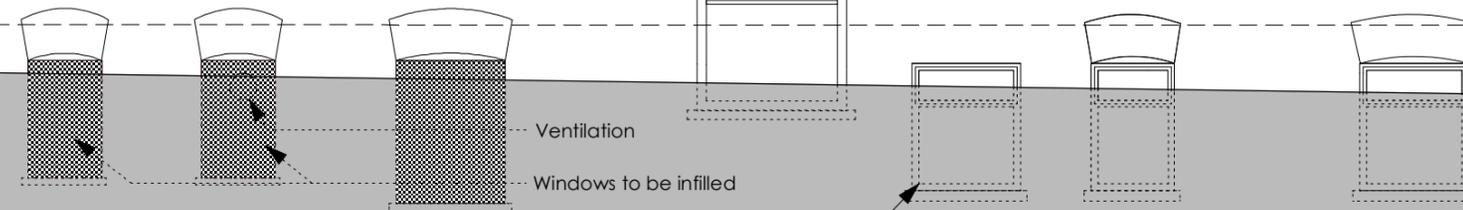

Existing door to be replaced with wooden casement window

Rev	Date	Notes
A	July 2019	Drawing revised to show changes to infill extension

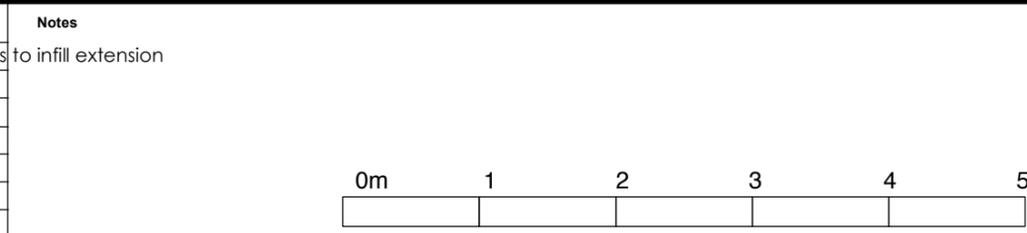

Project:	1A Ellerdale Road	Date:	March 2019
Client:	SC	Scale:	1:50 at A3
Drawing No:	217-204A	Drawn:	dd
Drawing Title:	Proposed Side Elevation		

Architecture
Urban design
Interior design

7 Lovers Walk London N3 1JH
T: 020 8343 0156
F: 020 8346 0160
E: mail@ddwharchitects.com

