



**PROPOSED
AREA SCHEDULE**


STUDIO 1	FLAT 2 - 2b3p
= 37 sq.m GIA	= 66 sq.m GIA
= 4 sq.m GEA	= 9 sq.m GEA

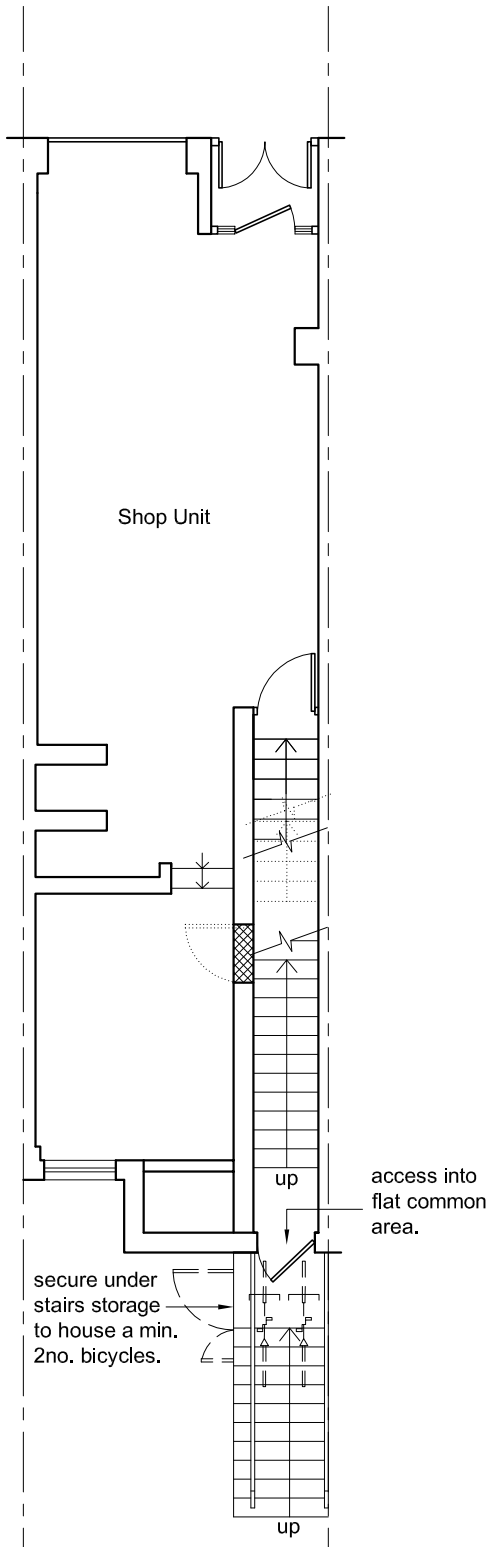


**PROPOSED
UG FLOOR LAYOUT**
SCALE 1:100

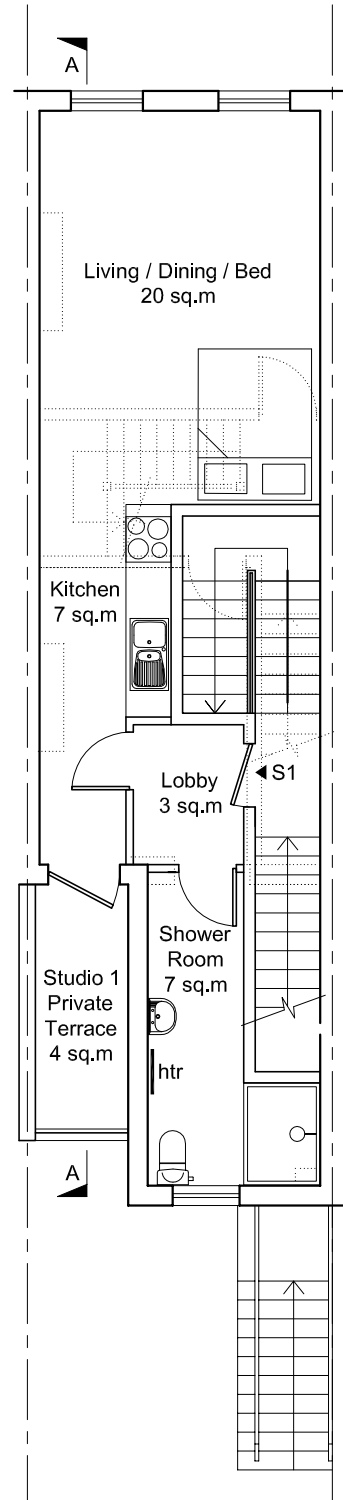


**PROPOSED
1st FLOOR LAYOUT**
SCALE 1:100

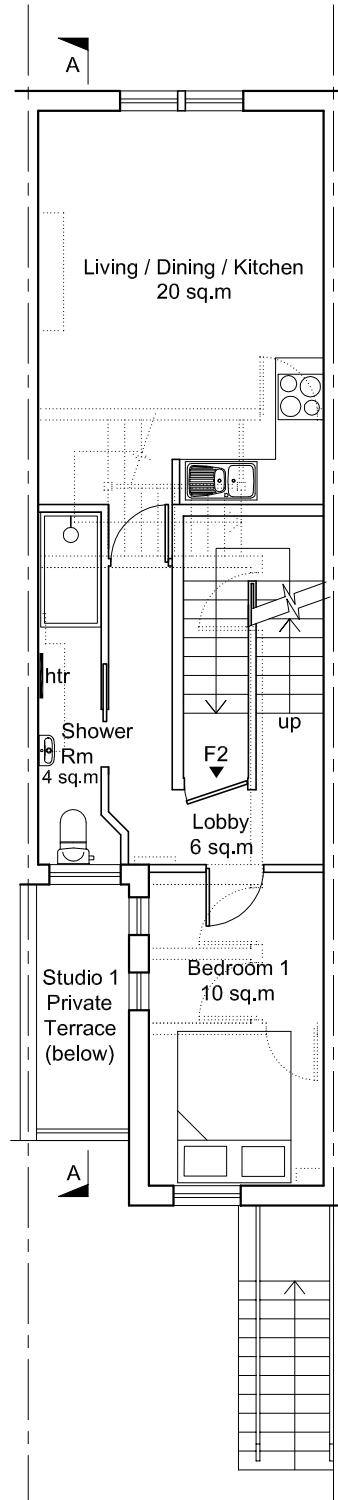


**PROPOSED
2nd FLOOR LAYOUT**
SCALE 1:100

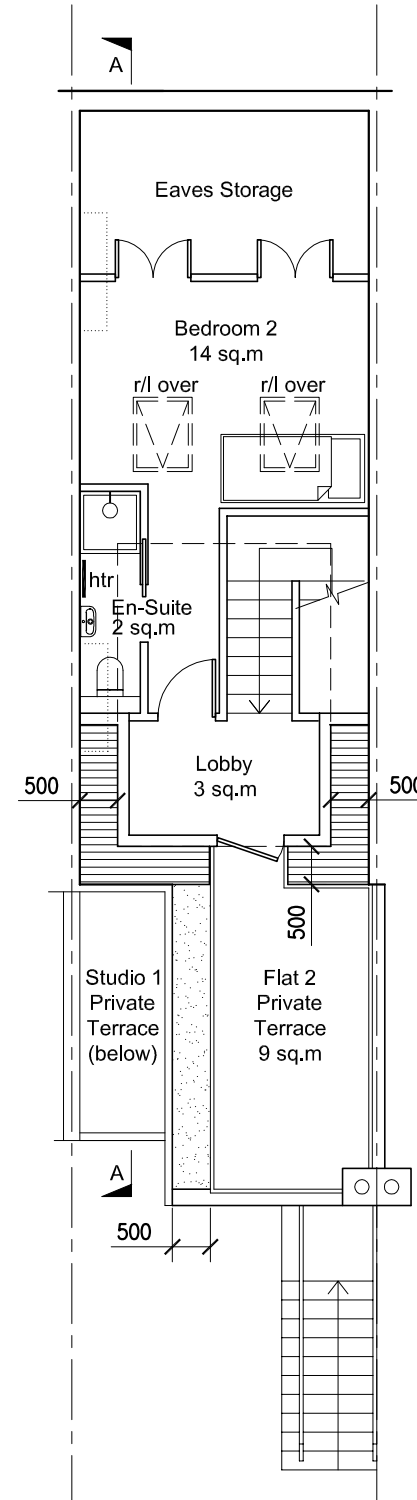

**PROPOSED
3rd FLOOR LAYOUT**
SCALE 1:100

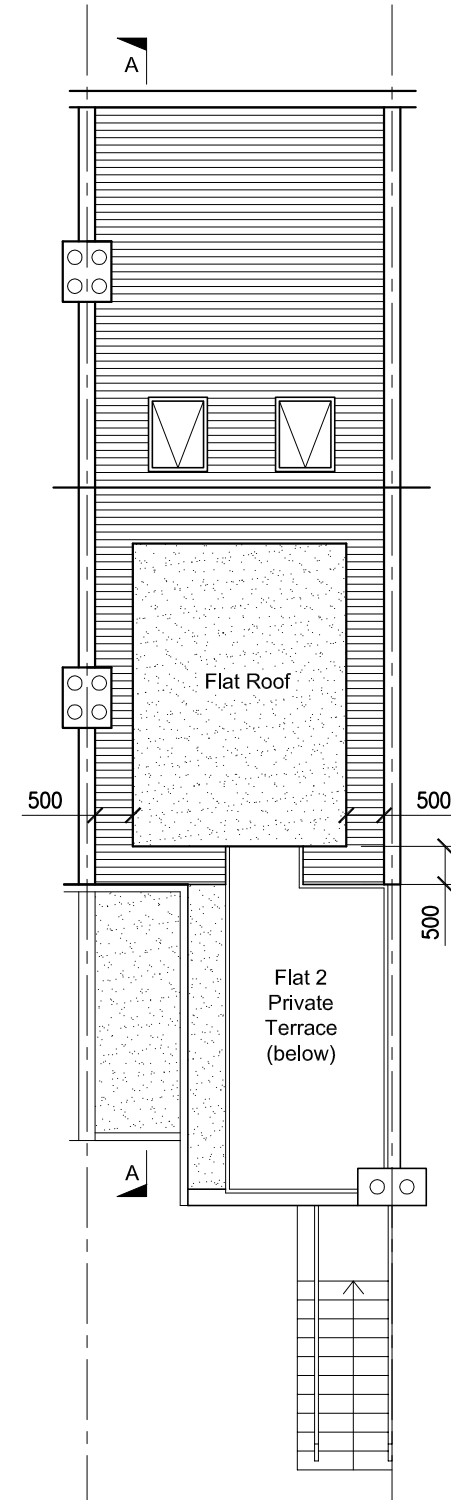

**PROPOSED
ROOF LAYOUT**
SCALE 1:100

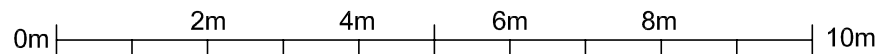

All dimensions must be checked on site and not scaled from this drawing. Any dimensional discrepancies discovered must be reported to the Surveyor before proceeding. This drawing is to be read in conjunction with all relevant documents.
This drawing is copyright © and may not be reproduced without permission

Revisions

A	15.08.19	Revised to suit planners comments.
---	----------	------------------------------------

CLIENT

ORCHIDBASE LIMITED

JOB DESCRIPTION

332 WEST END LANE,
LONDON,
NW6 1LN

DRAWING TITLE

PROPOSED FLOOR LAYOUTS
PLANNING

Scale	Date	Drawn	Checked
1:100 @ A3	MAY'19	MTH	

cubic
Cubic Building Surveying Limited
9 West Hill, London, SW18 1RB
T: 020 8877 7300 · F: 020 8871 0234
www.cubicbs.co.uk
info@cubicbs.co.uk

Drawing Number C13941 - 103 A