


Internal Room Elevation

Scale: 1:10

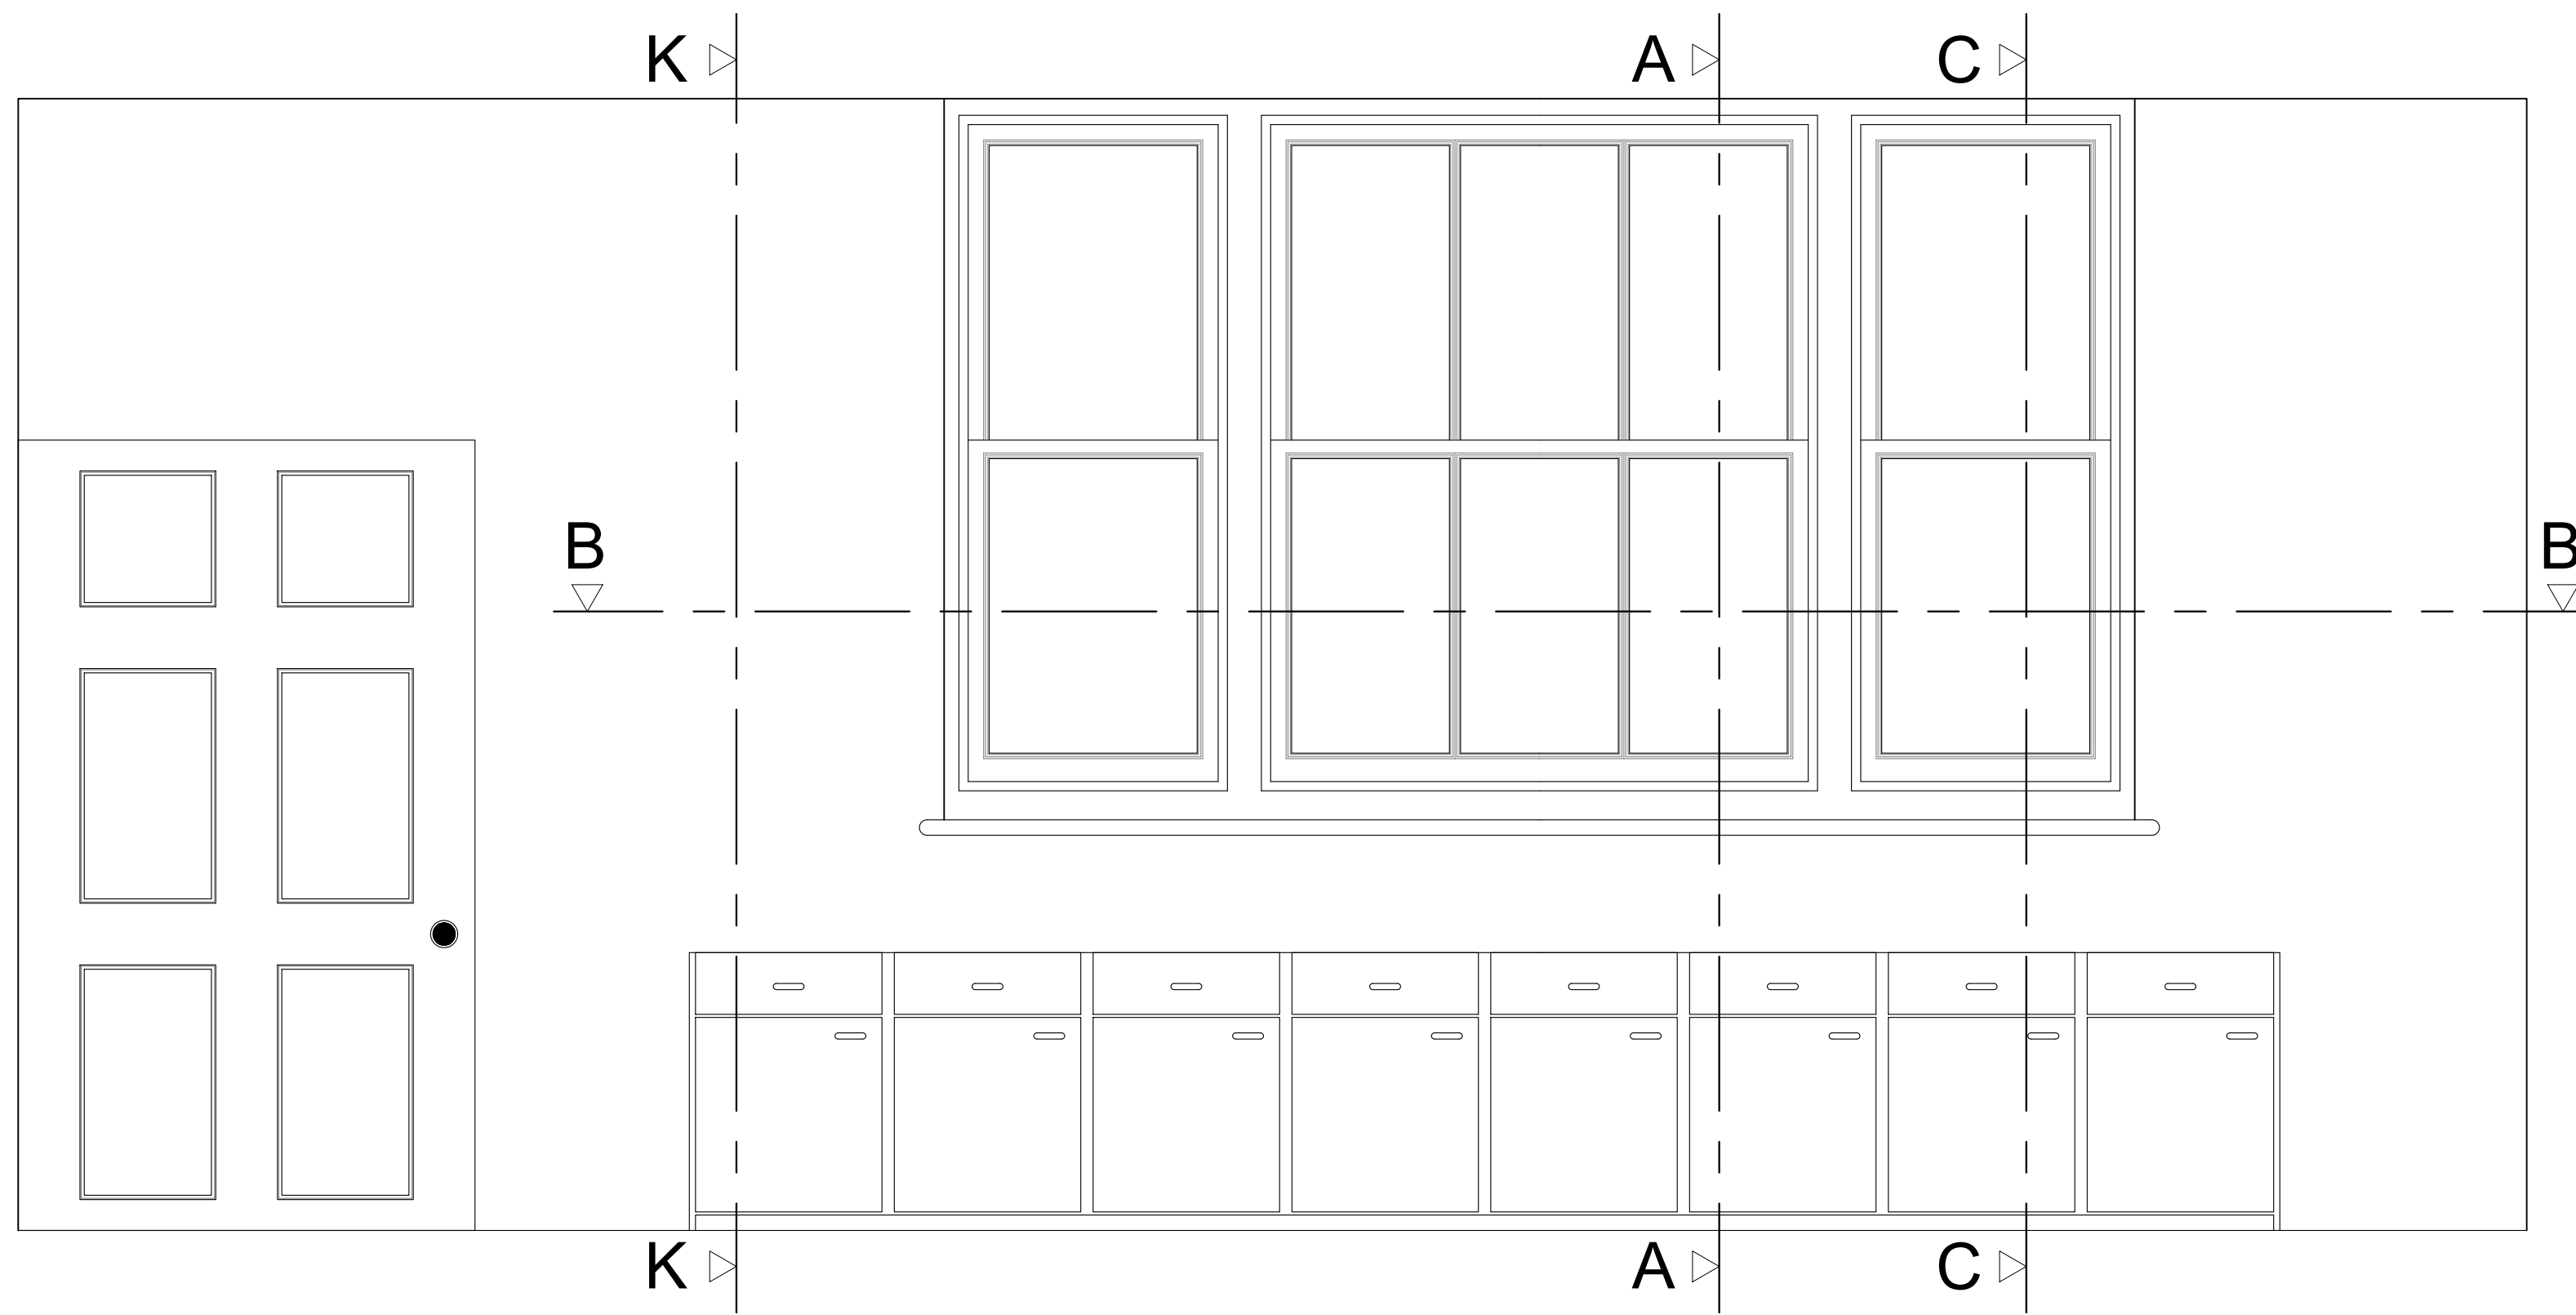

Section A-A through External Wall


Scale: 1:10

Section C-C through External Wall

Scale: 1:10


Section K-K through External Wall

Scale: 1:10

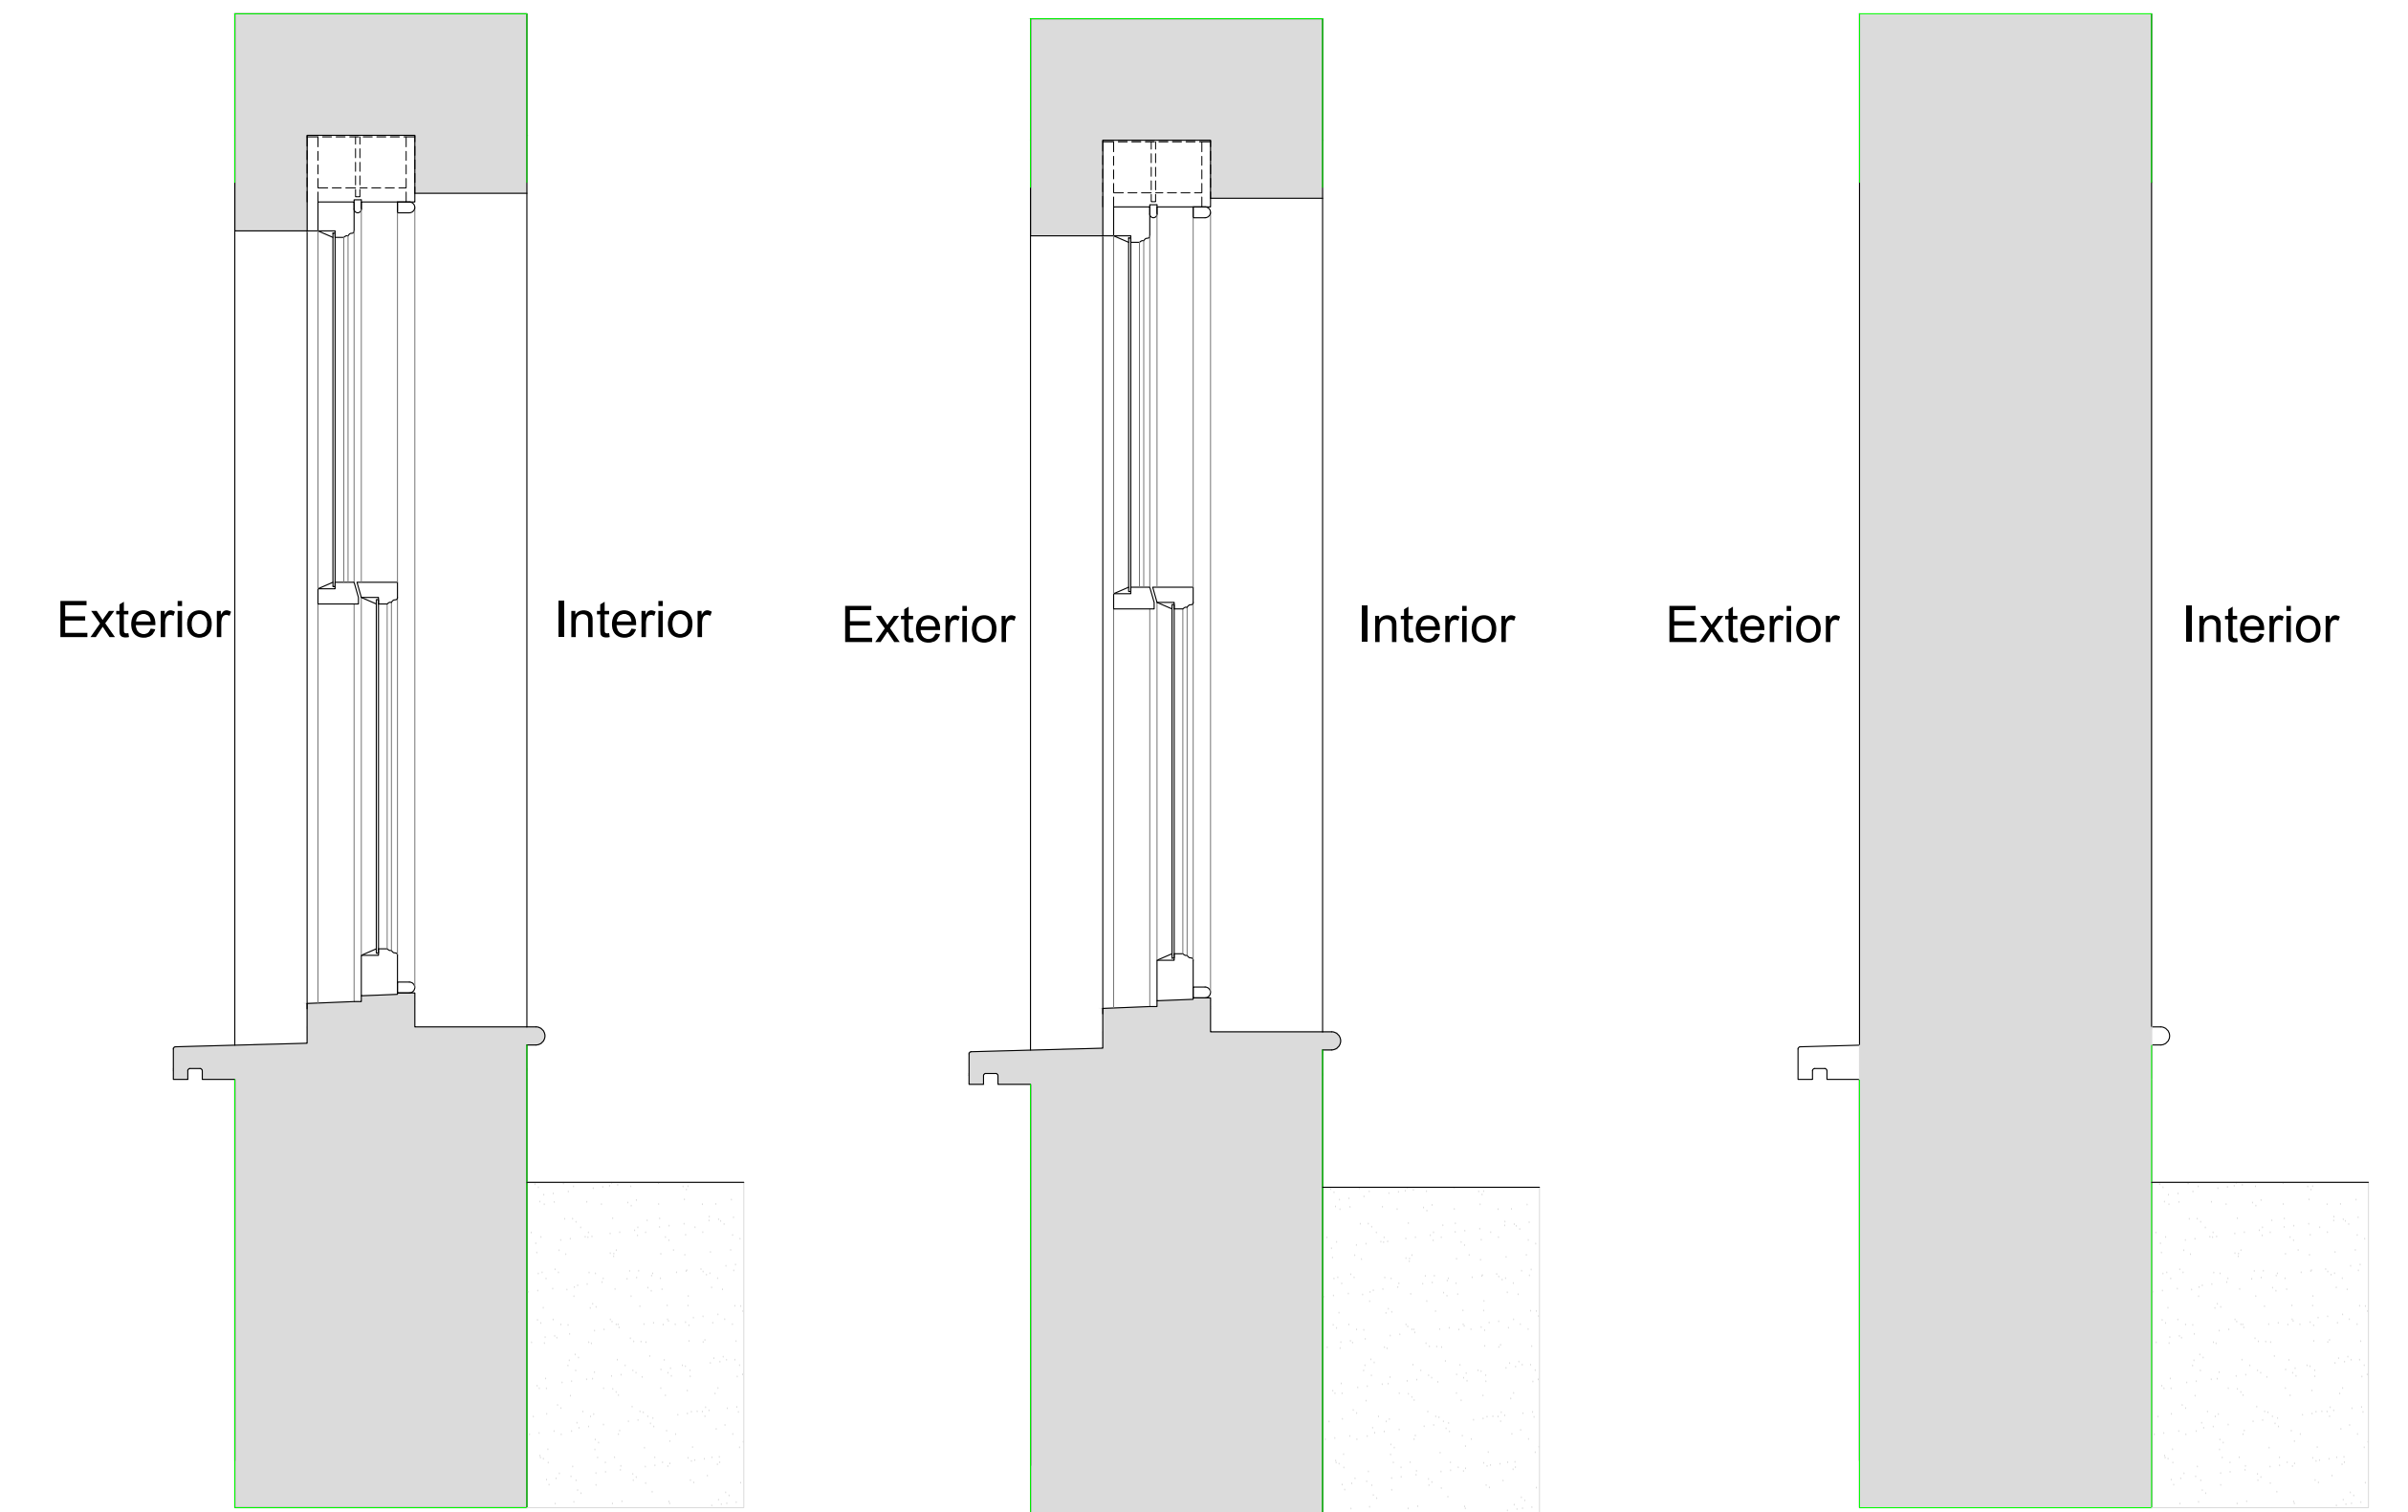

Plan Section B-B

Scale: 1:10

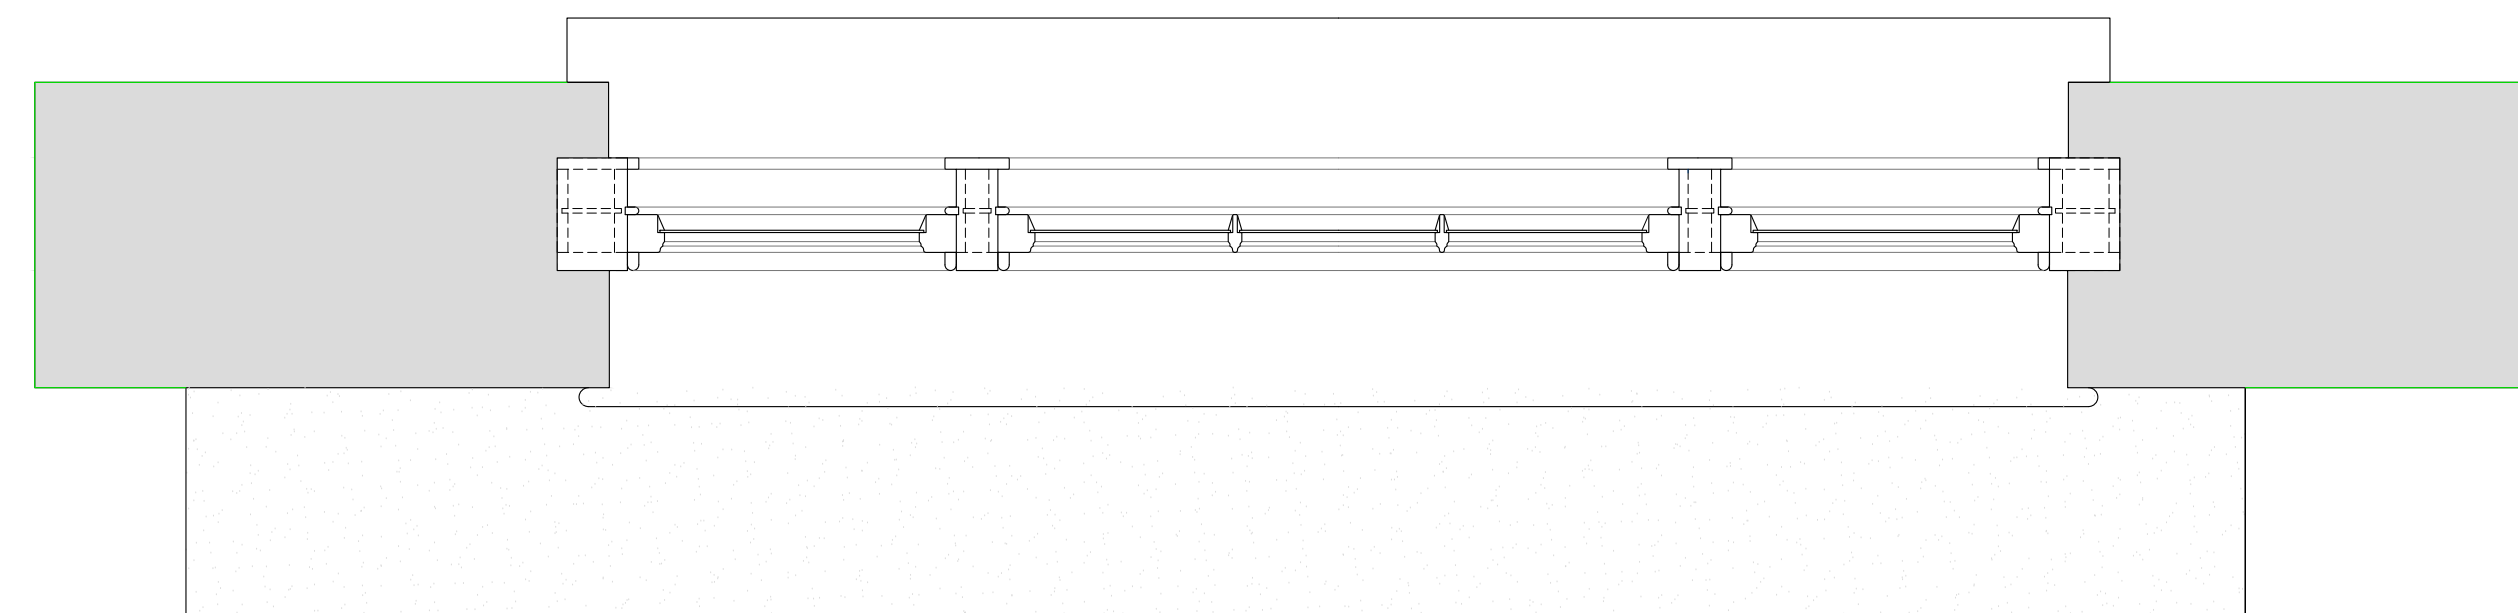

Revision	Date	Amendment
1.0	12-08-2019	Issued for listed building consent P&E application

Do not reproduce this drawing without written permission
All dimensions are in millimetres unless stated otherwise

Drawing Not For Construction

HS2

High Speed (HS2) Limited
1st-3rd Floor
The Podium
1 Eversholt Street
London NW1 2DN

COSTAIN SKANSKA

Costain Skanska Joint Venture
9th Floor
The Tower
1 Eversholt Street
London NW1 2DN

Site Address:
116 Drummond Street, London NW1


Drawing Title:
Basement - Kitchen: EXISTING Front Window Joinery Details
-Sheet 1 of 3

Drawn by: AP & GA Drawn by: AP Checked by: OB Presentation Scale: as shown @ A1

Date: 19-03-2018 Drawing No: WPI P066 NI - 116 DrS-EX-BS-J-01 Revision: 1.0

Internal Room Elevation with Secondary Glazing Installed

Scale: 1:10

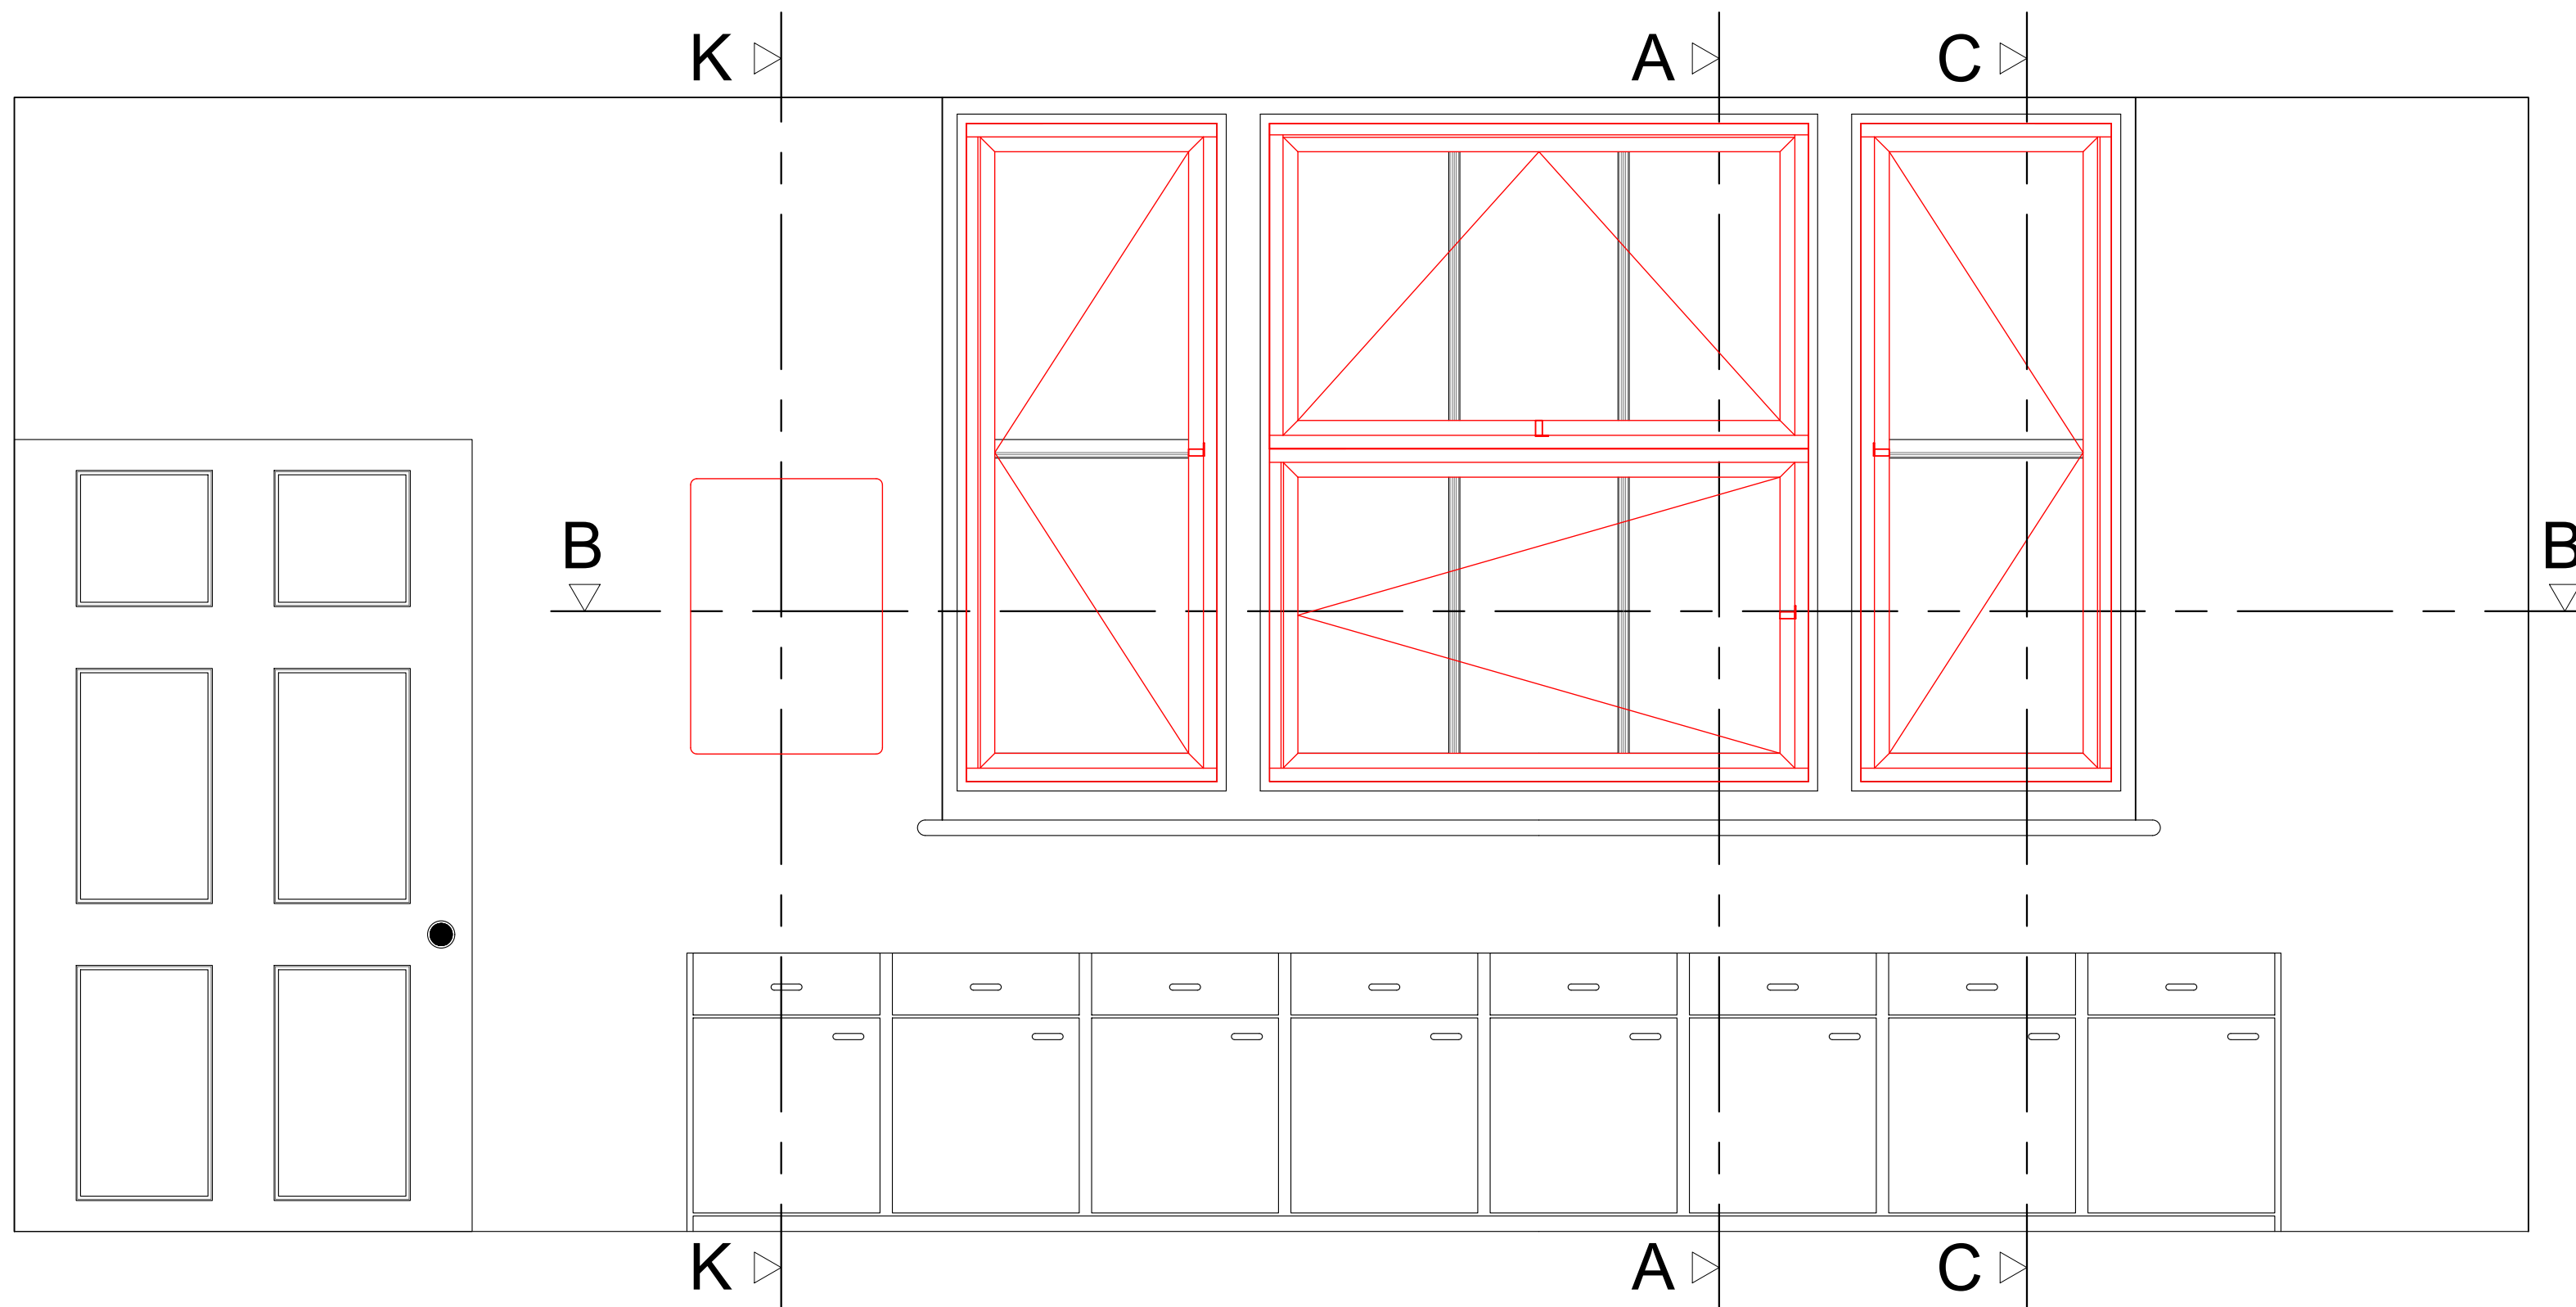

Section A-A through External Wall with Secondary Glazing Installed


Scale: 1:10

Section C-C through External Wall with Secondary Glazing Installed

Scale: 1:10


Section K-K through External Wall with Sonair

Scale: 1:10

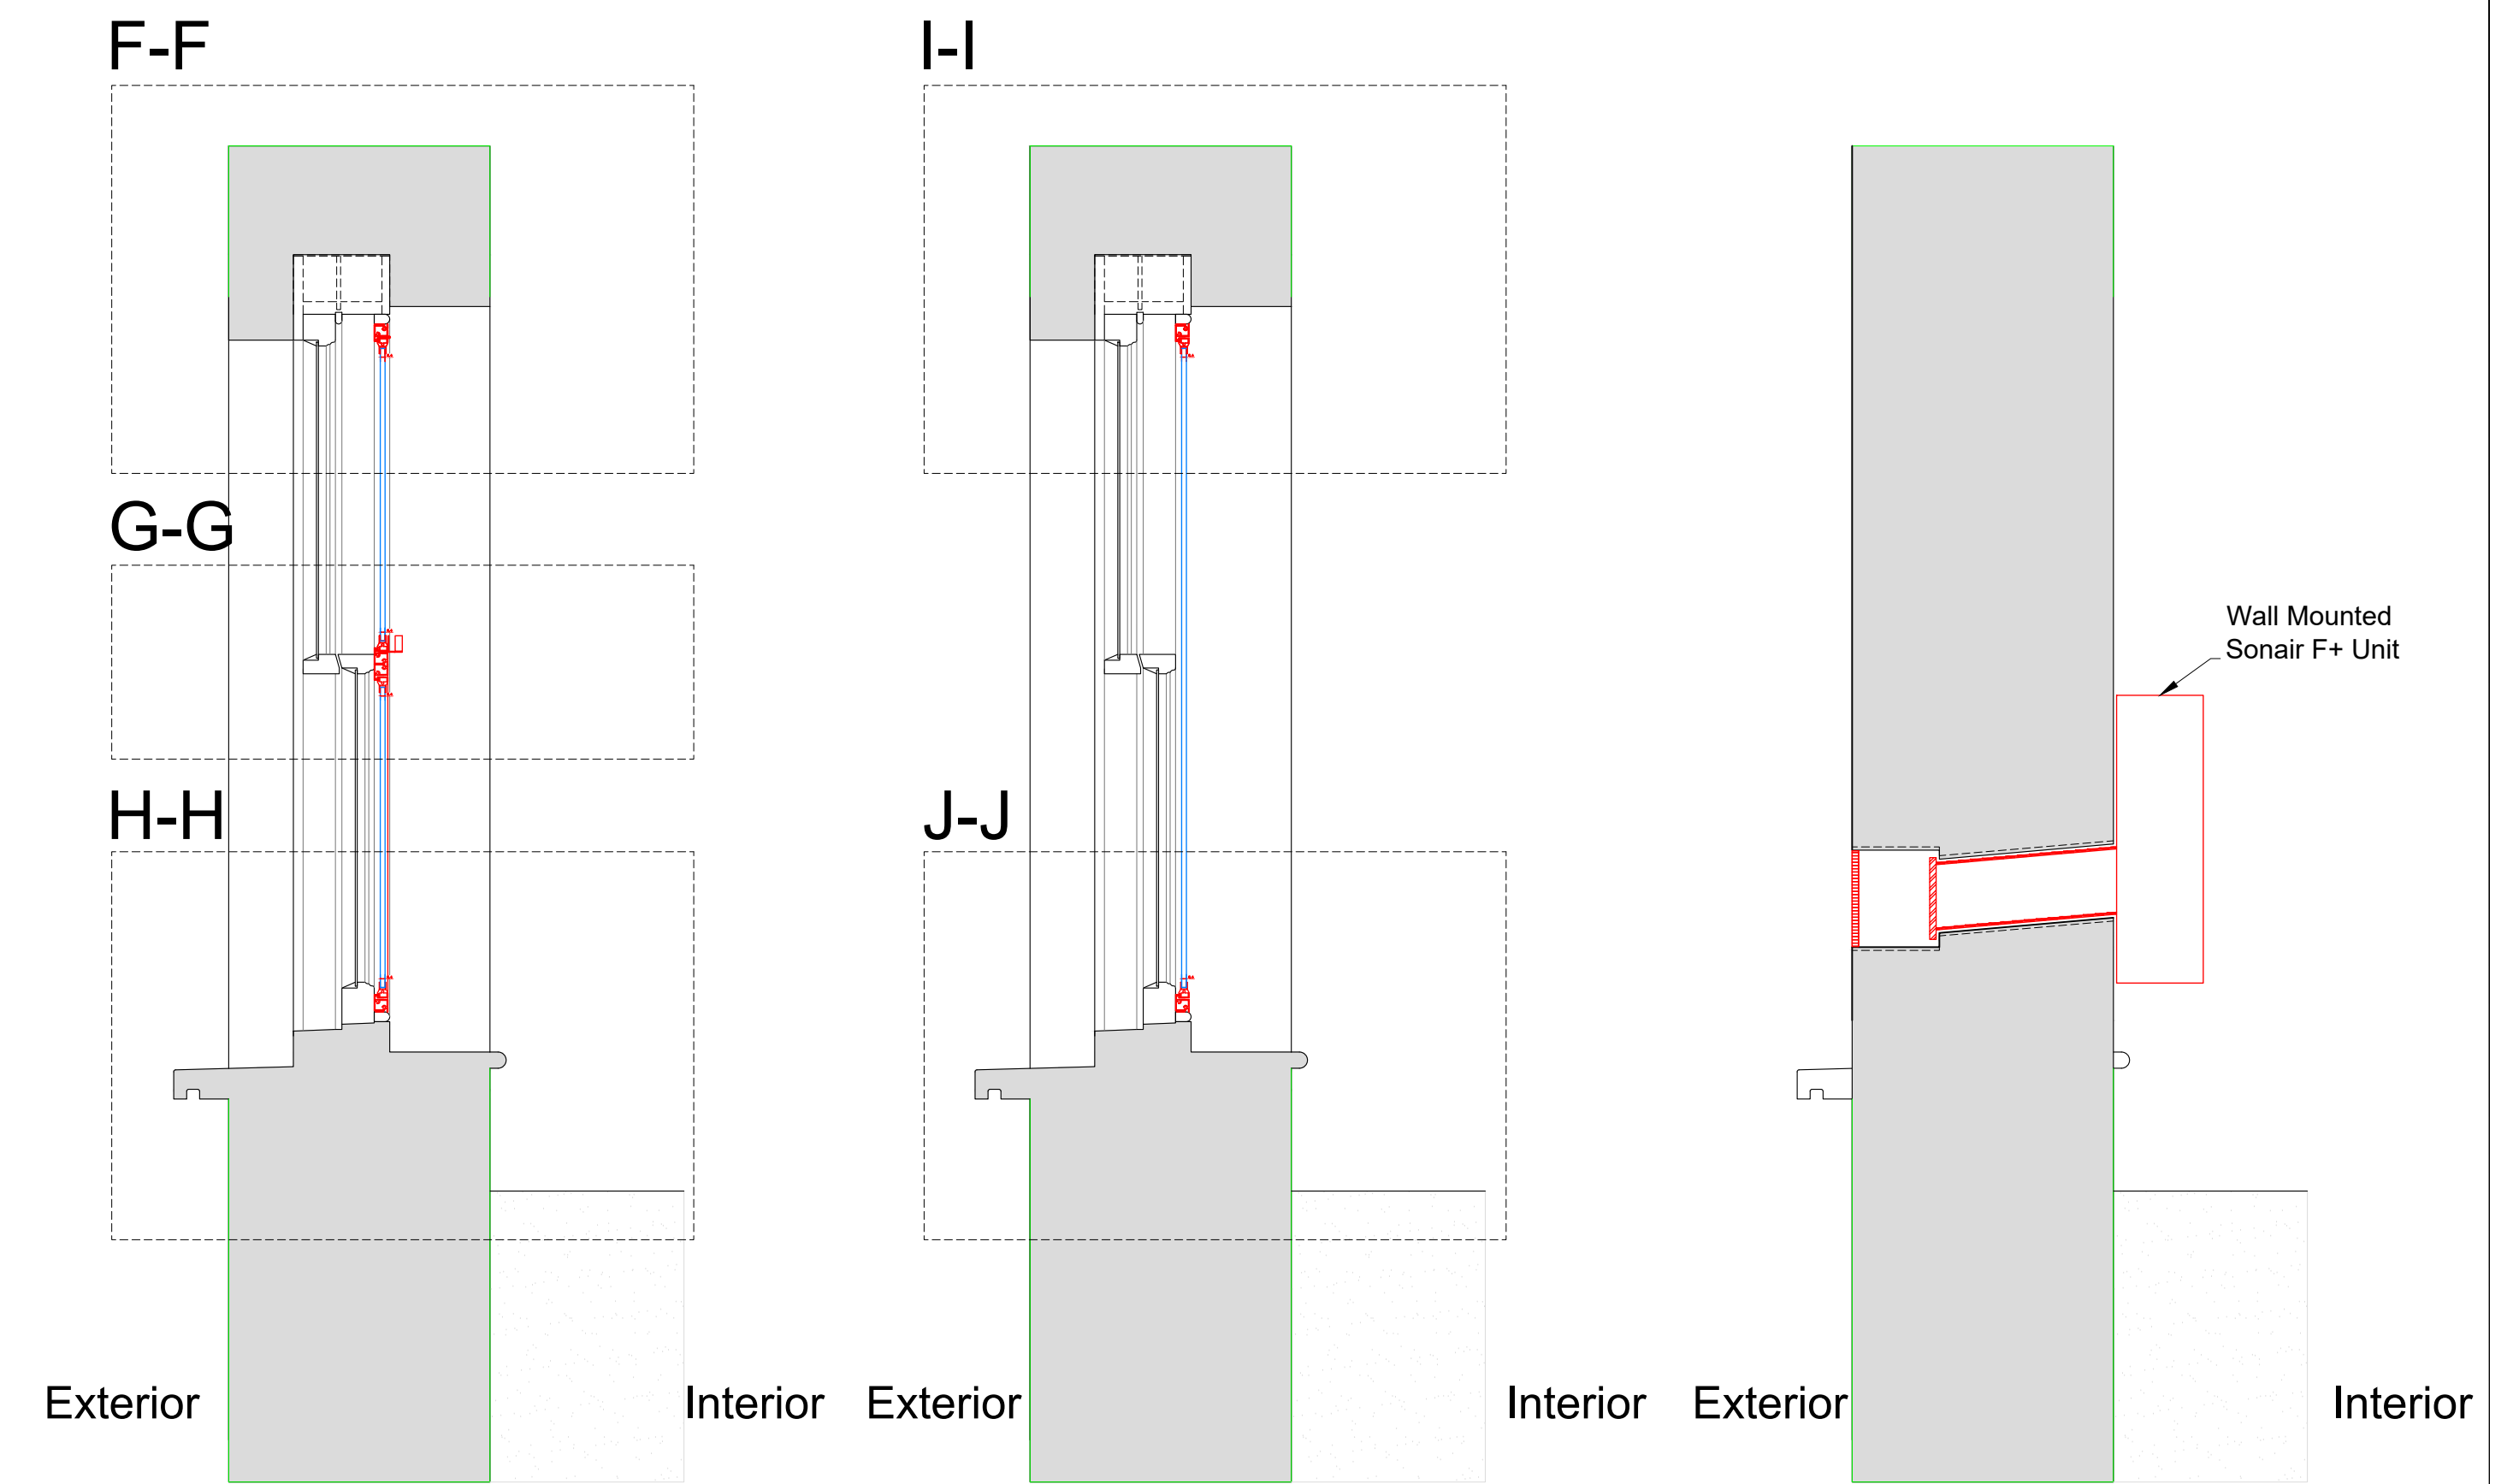

Plan Section B-B with Secondary Glazing Installed

Scale: 1:10

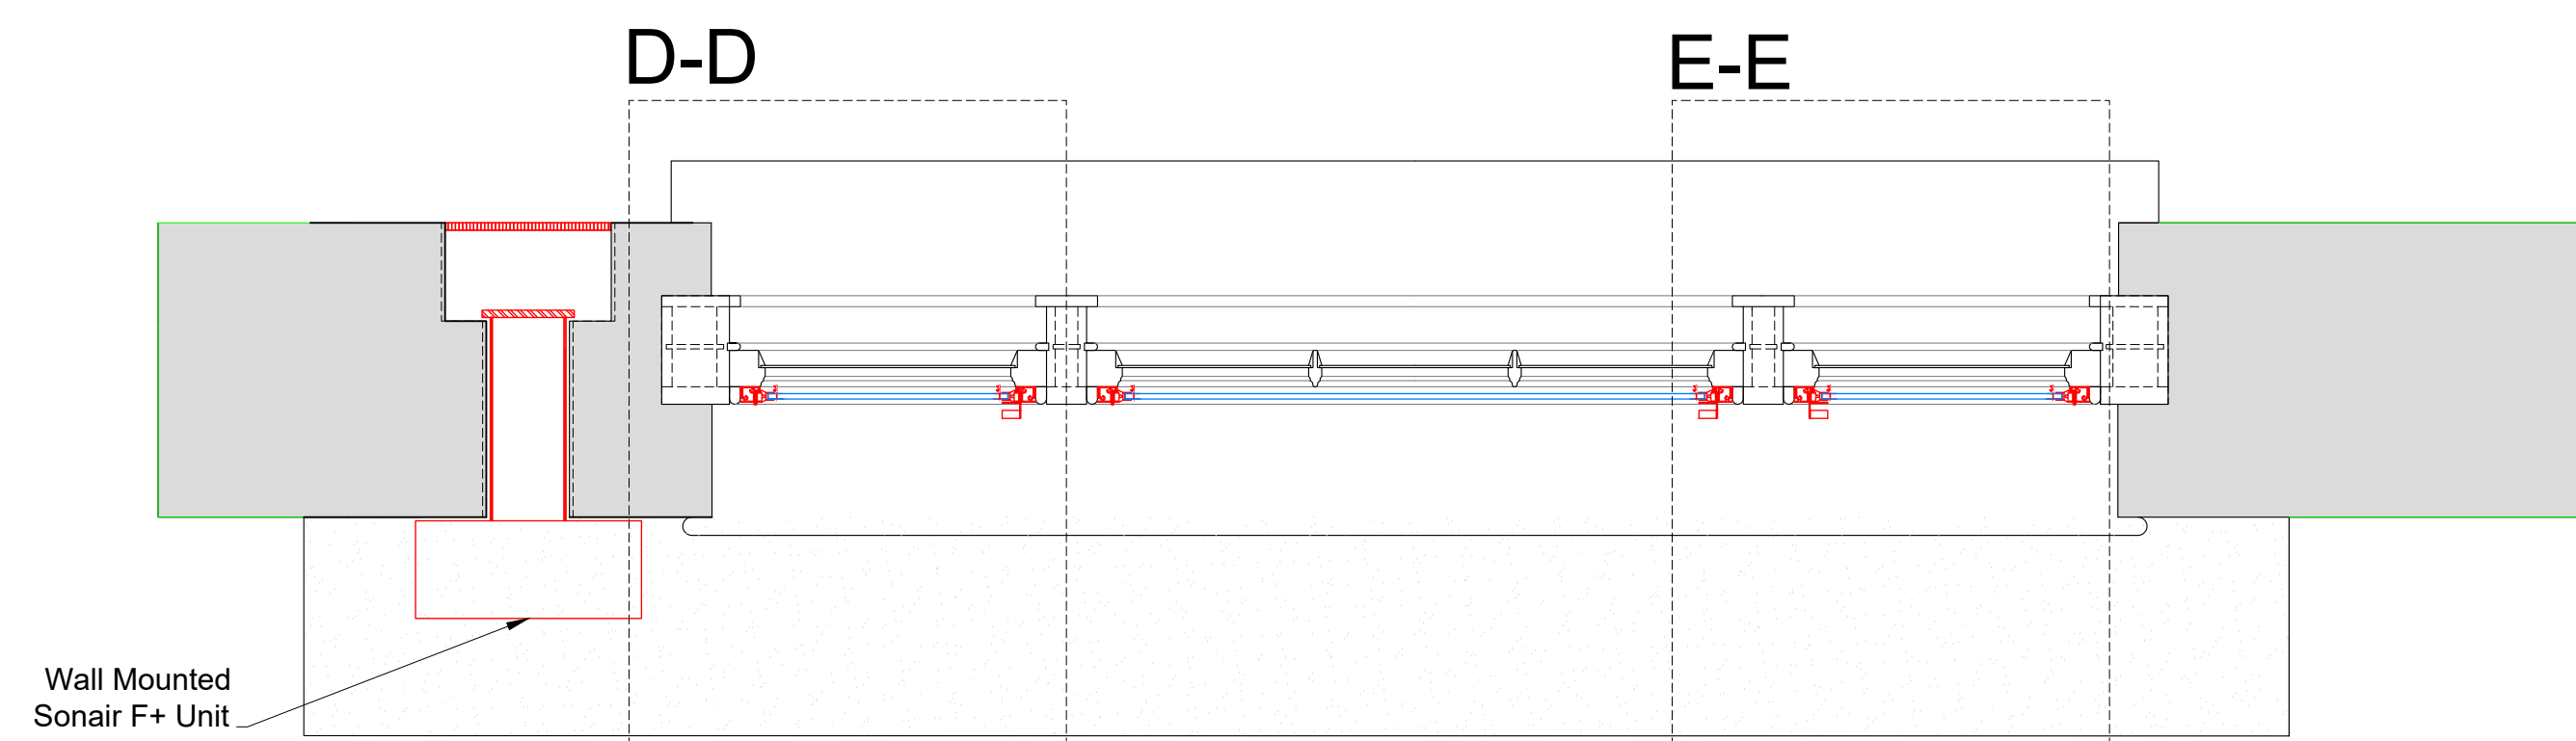


Detail of Sonair Unit - Plan

Scale: 1:5

Detail of Sonair Unit - Vertical

Scale: 1:5

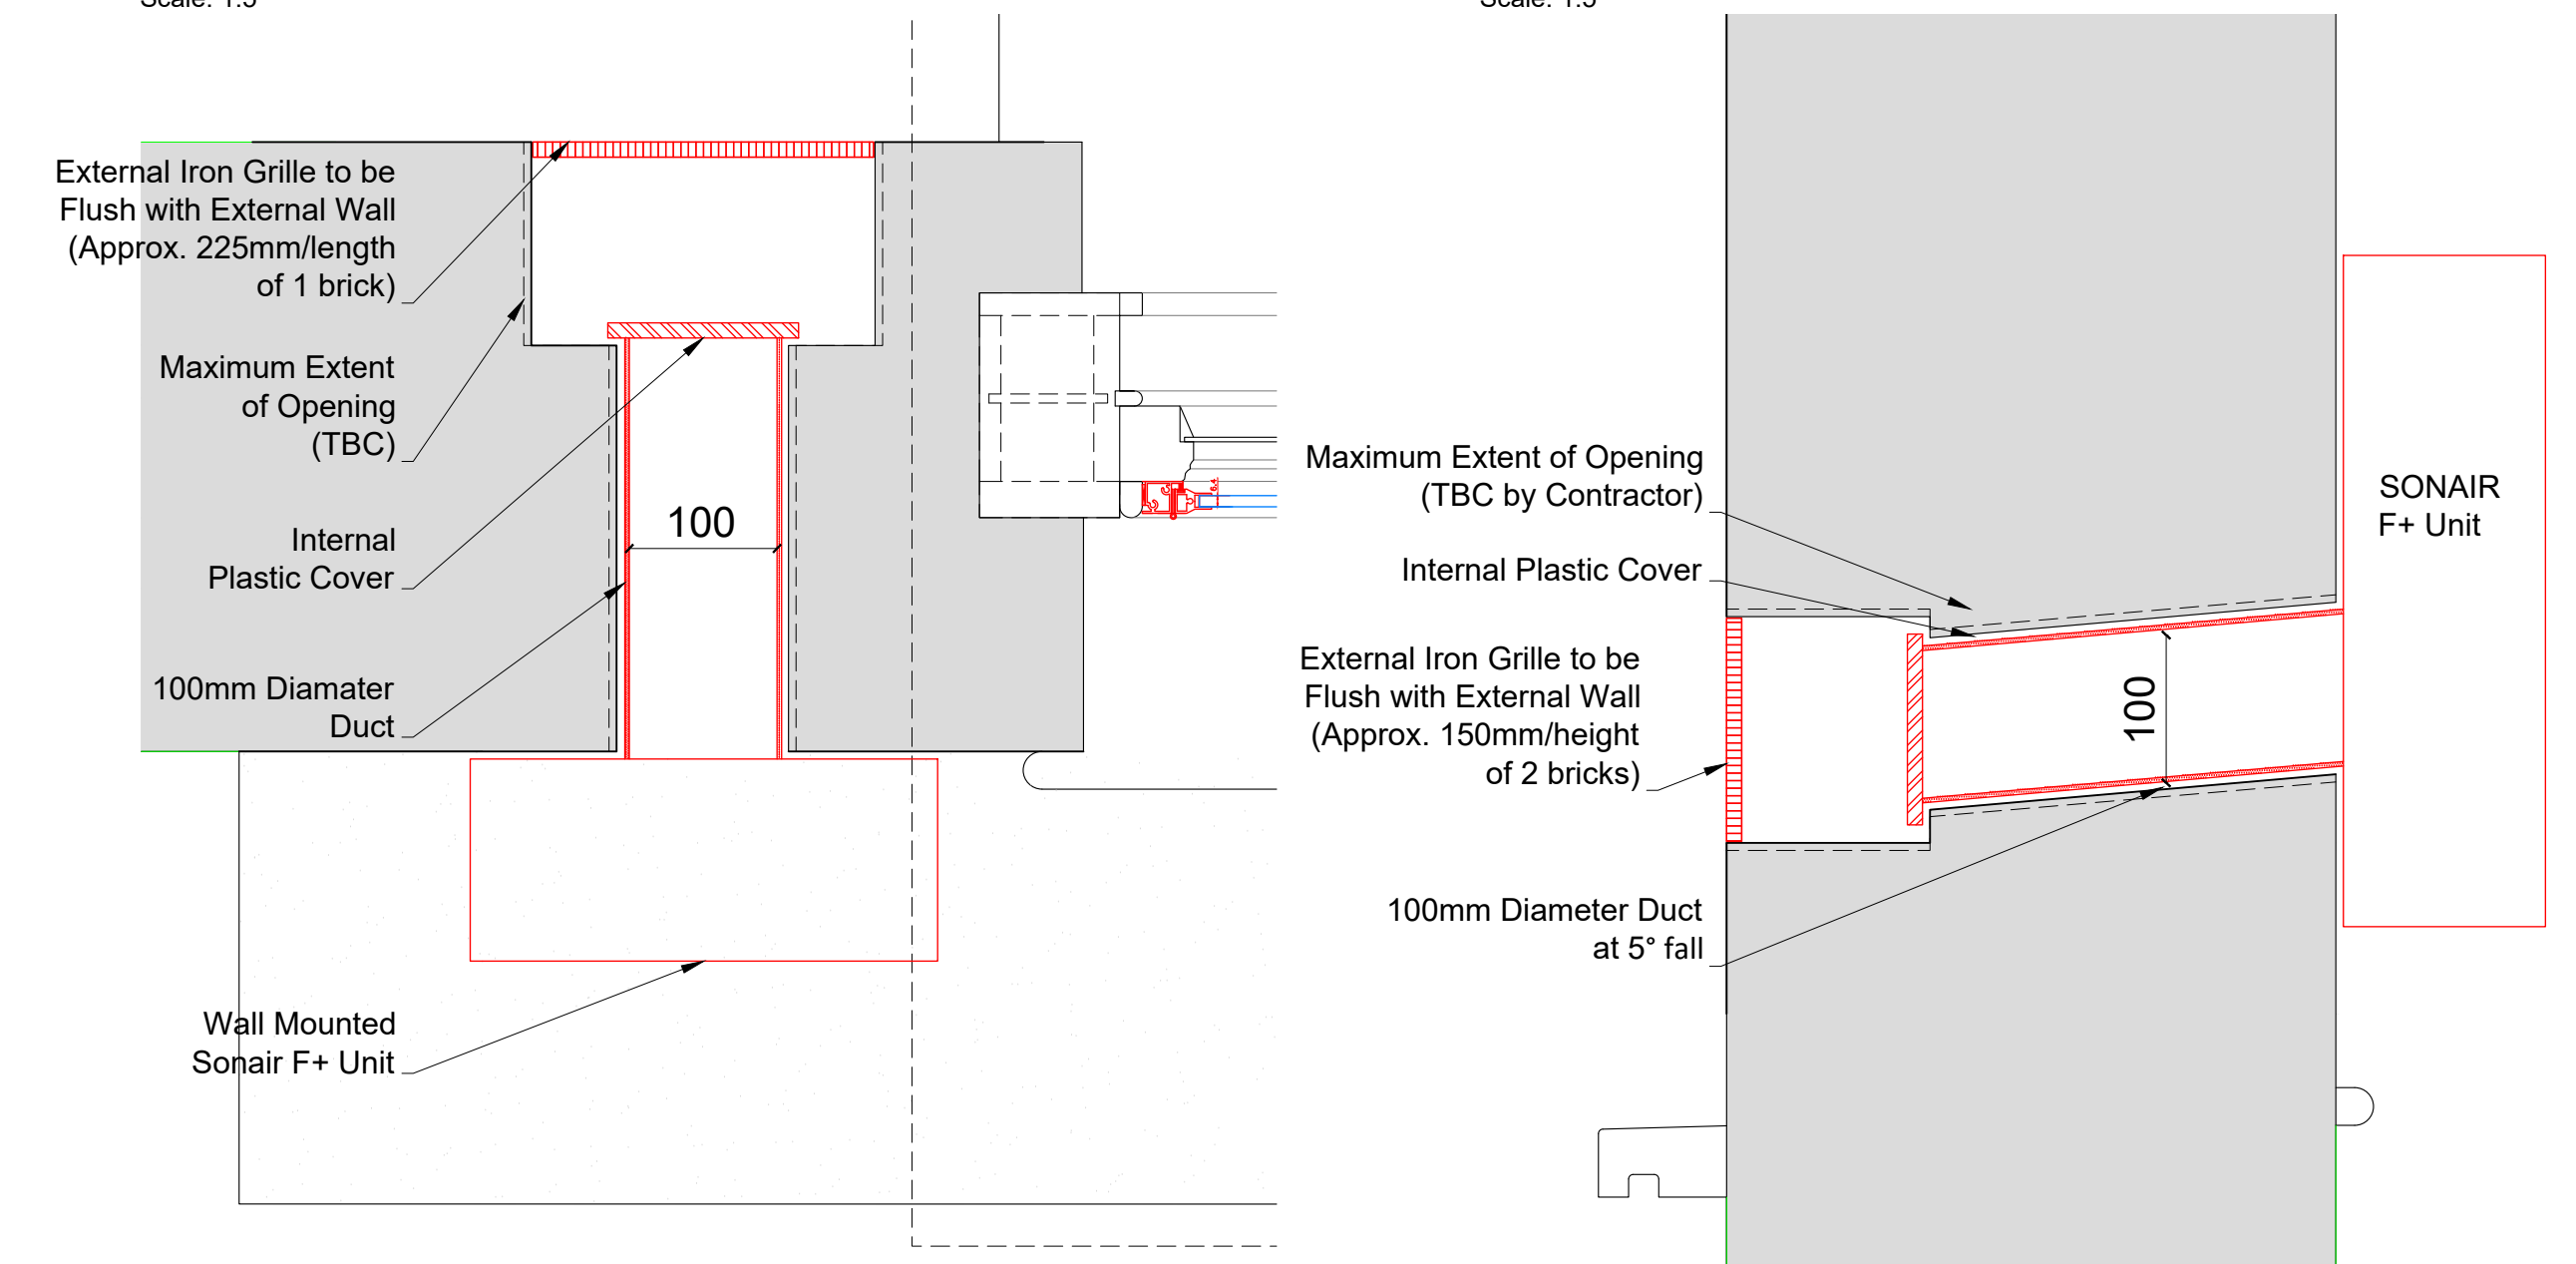

SECONDARY GLAZING SHOWN IN RED FOR VISUAL CLARITY ONLY

Revision	Date	Amendment
1.0	12-08-2019	Issued for listed building consent P&E application

Do not reproduce this drawing without written permission
All dimensions are in millimetres unless stated otherwise

Drawing Not For Construction

HS2

High Speed (HS2) Limited
1st-3rd Floor
The Podium
1 Eversholt Street
London NW1 2DN

COSTAIN SKANSKA

Costain Skanska Joint Venture
9th Floor
The Tower
1 Eversholt Street
London NW1 2DN


Site Address:
116 Drummond Street, London NW1

Drawing Title:
Basement - Kitchen: PROPOSED Secondary Glazing Details -
Sheet 2 of 3


Drawn by: AP & GA Drawn by: AP Checked by: OB Presentation Scale: as shown @ A1

Date: 19-03-2018 Drawing No: WPI P066 NI - 116 DrS-PR-BS-J-01.1 Revision: 1.0


Section D-D
Scale: 1:5 on A1

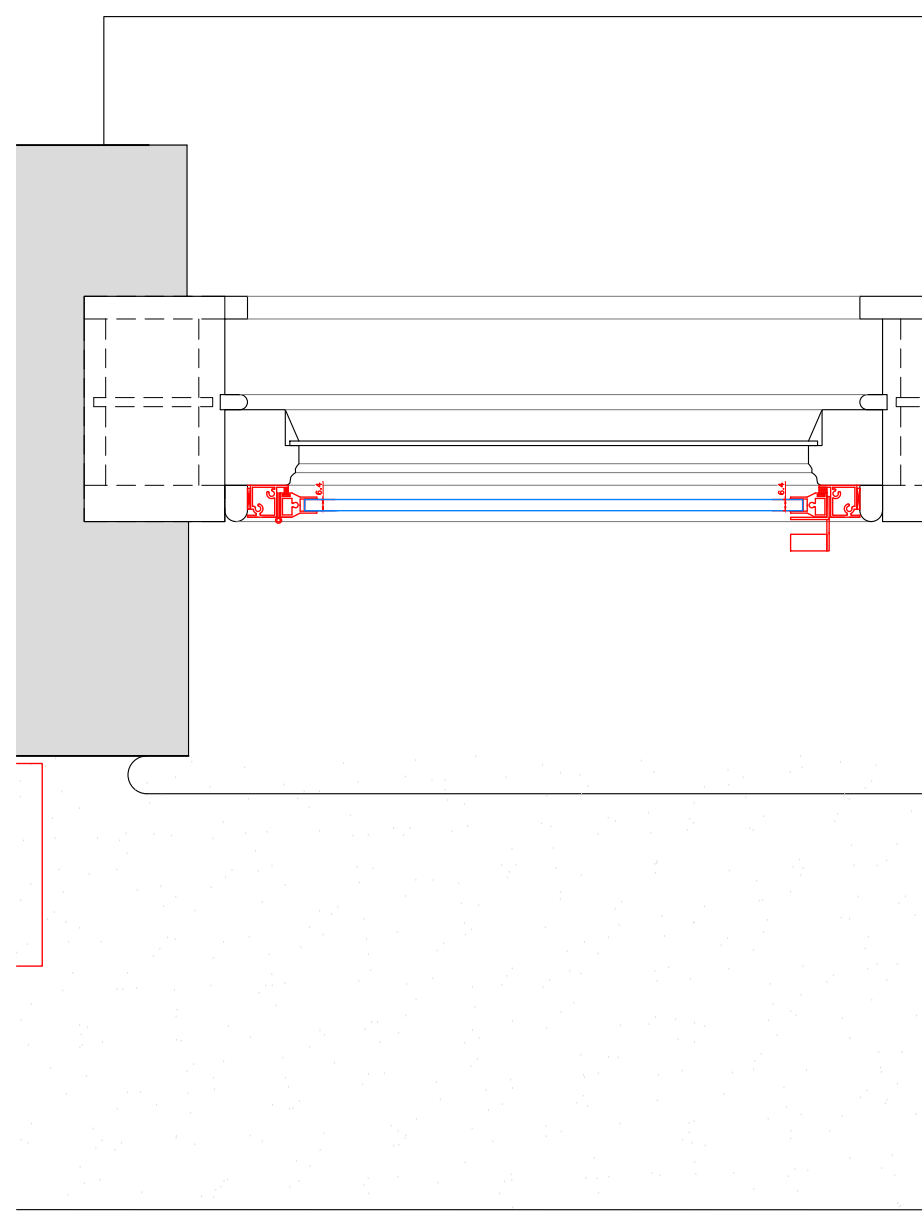


Section E-E
Scale: 1:5 on A1

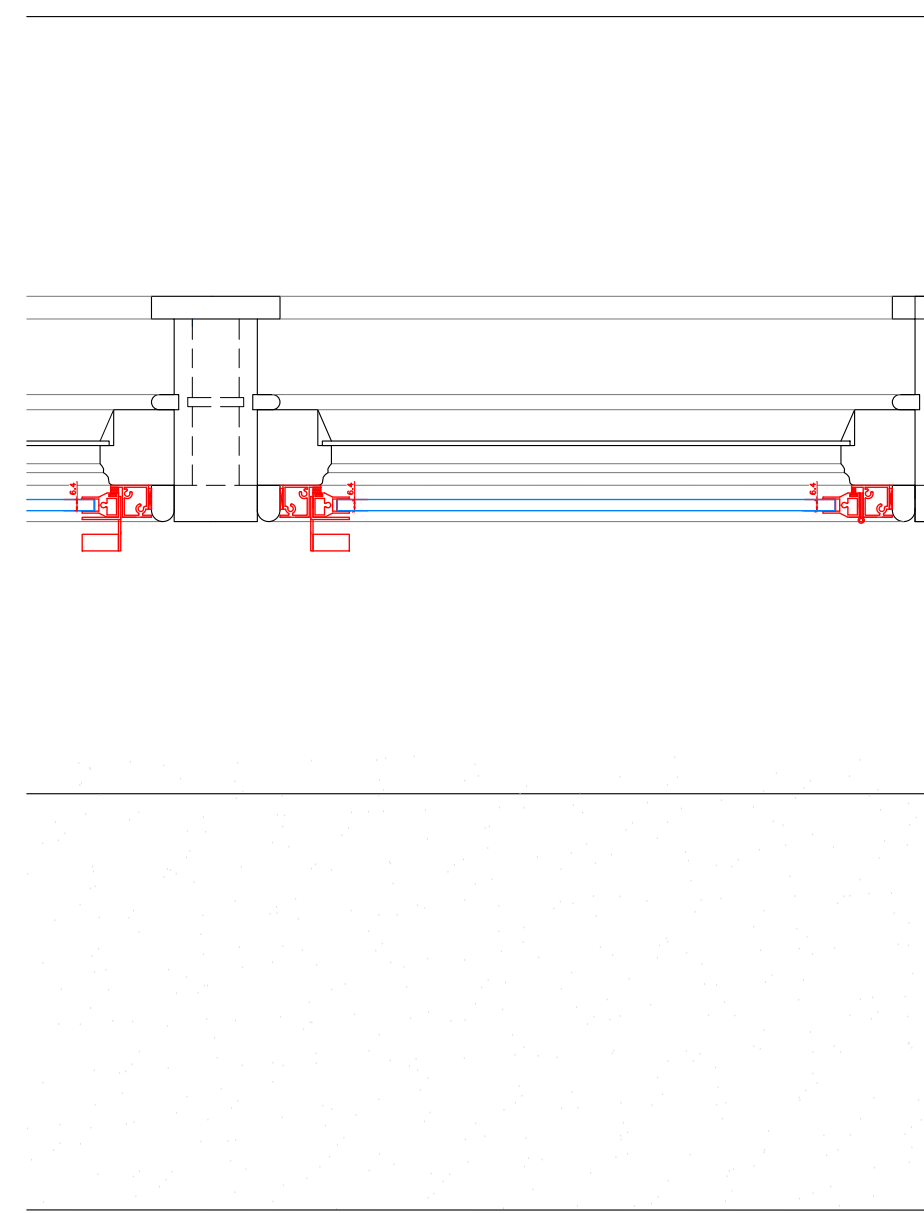


Section F-F
Scale: 1:5 on A1

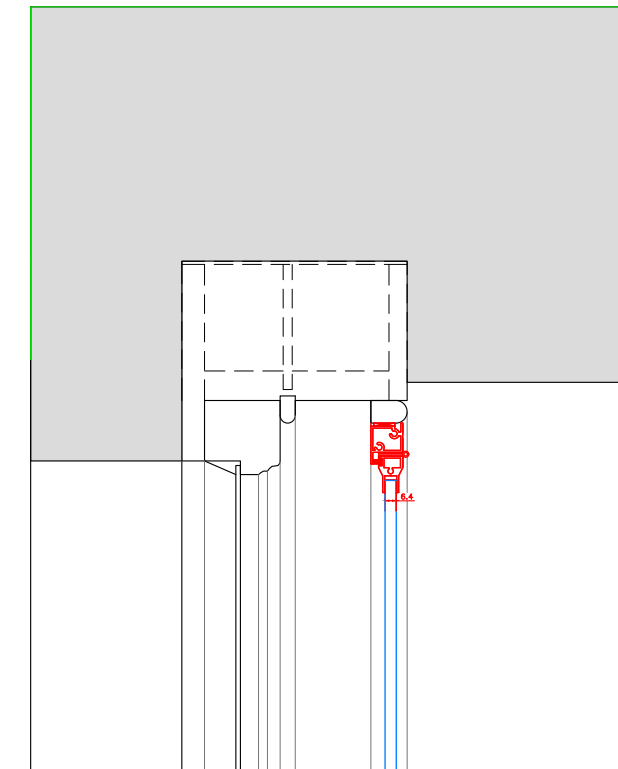


Section I-I
Scale: 1:5 on A1

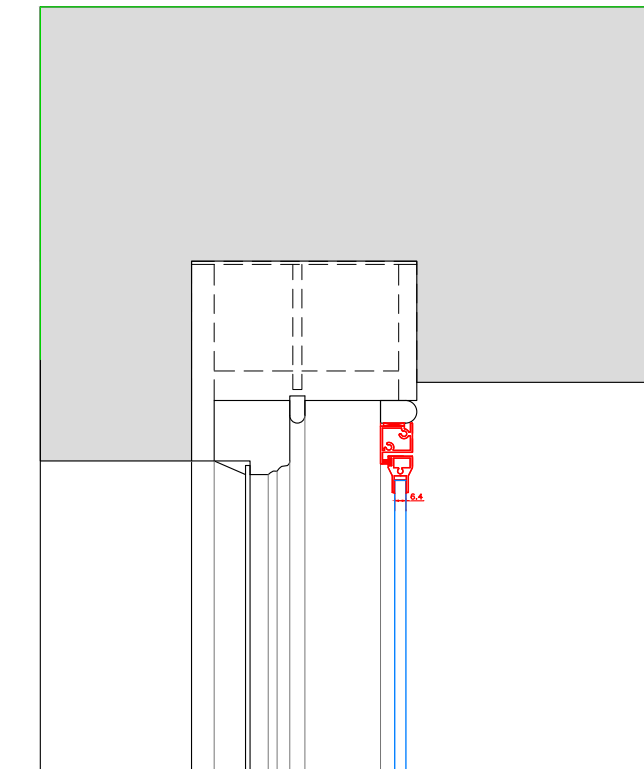


Section G-G
Scale: 1:5 on A1

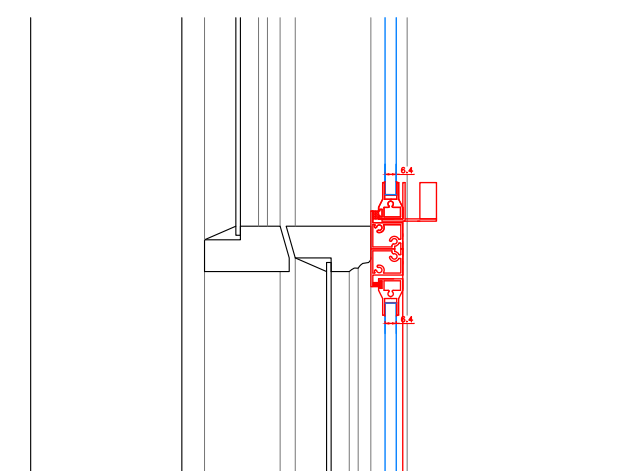

Section H-H
Scale: 1:5 on A1

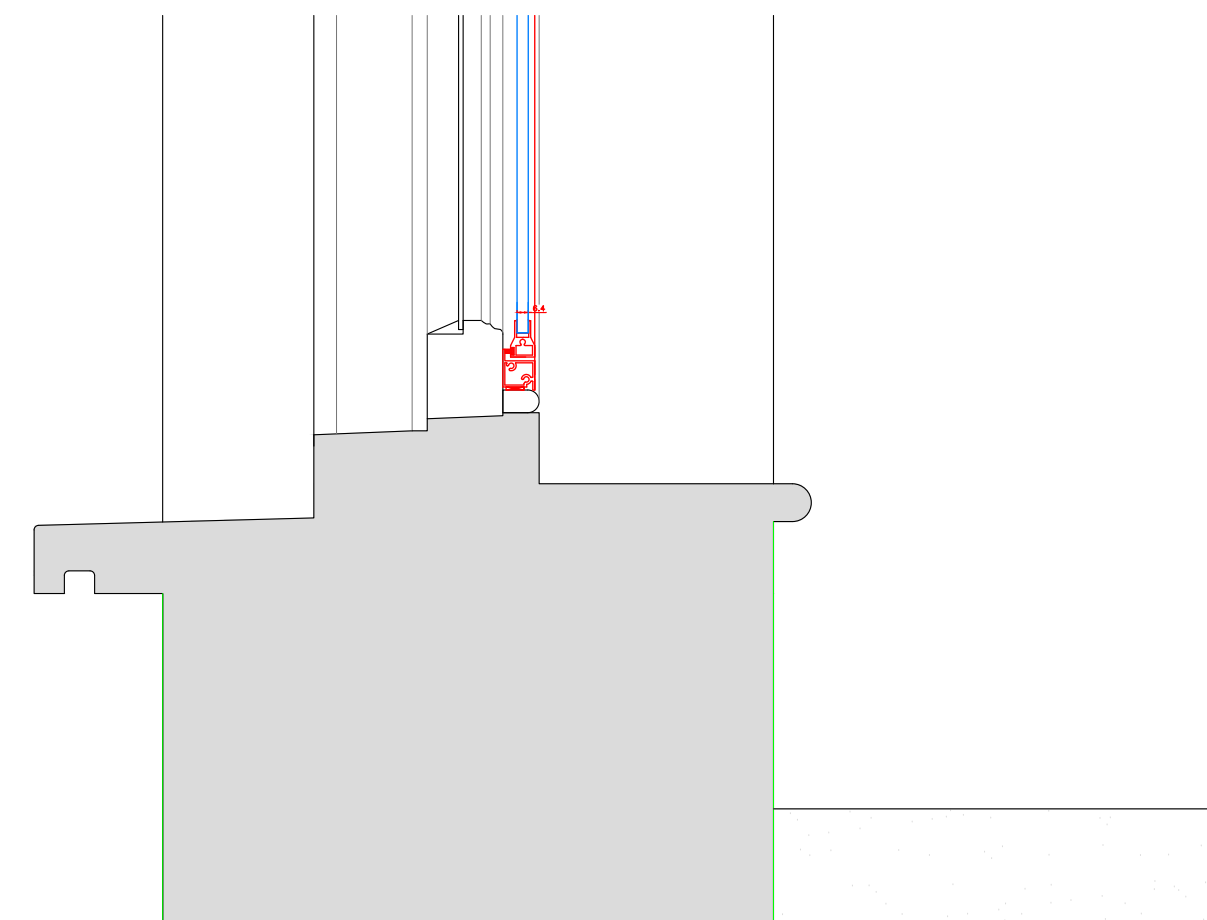

Section J-J
Scale: 1:5 on A1

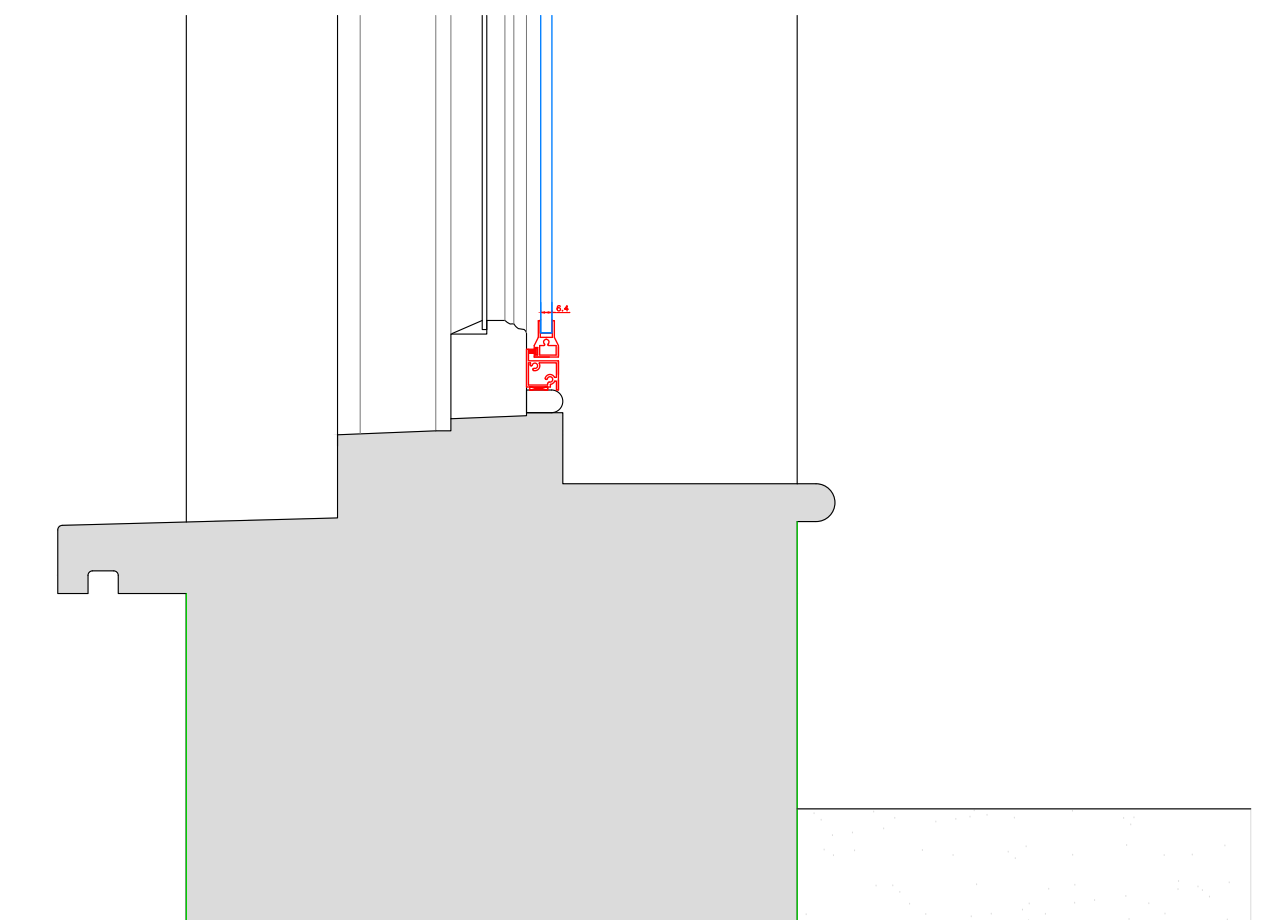

SECONDARY GLAZING SHOWN IN RED FOR VISUAL CLARITY ONLY

Revision	Date	Assessment
1.0	12-08-2019	Issued for listed building consent P6Application

Do not reproduce this drawing without written permission
All dimensions are in millimetres unless stated otherwise

HS2

High Speed (HS2) Limited
1st-3rd Floor
The Podium
1 Eversholt Street
London NW1 2DN

COSTAIN SKANSKA


Costain Skanska Joint Venture
9th Floor
The Tower
1 Eversholt Street
London NW1 2DN

Site Address: 116 Drummond Street, London NW1			
Drawing Title: Basement - Kitchen: PROPOSED Secondary Glazing Details - Sheet 3 of 3			
Submitted by: AP & GA	Drawn by: AP	Checked by: OB	Presentation Scale: 1:5 @ A1
Date: 19-03-2018	Drawing No: WPI P066 NI - 116 DrS-PR-BS-J-01.2	Revision: 1.0	

Drawing Not For Construction


Internal Room Elevation

Scale: 1:10

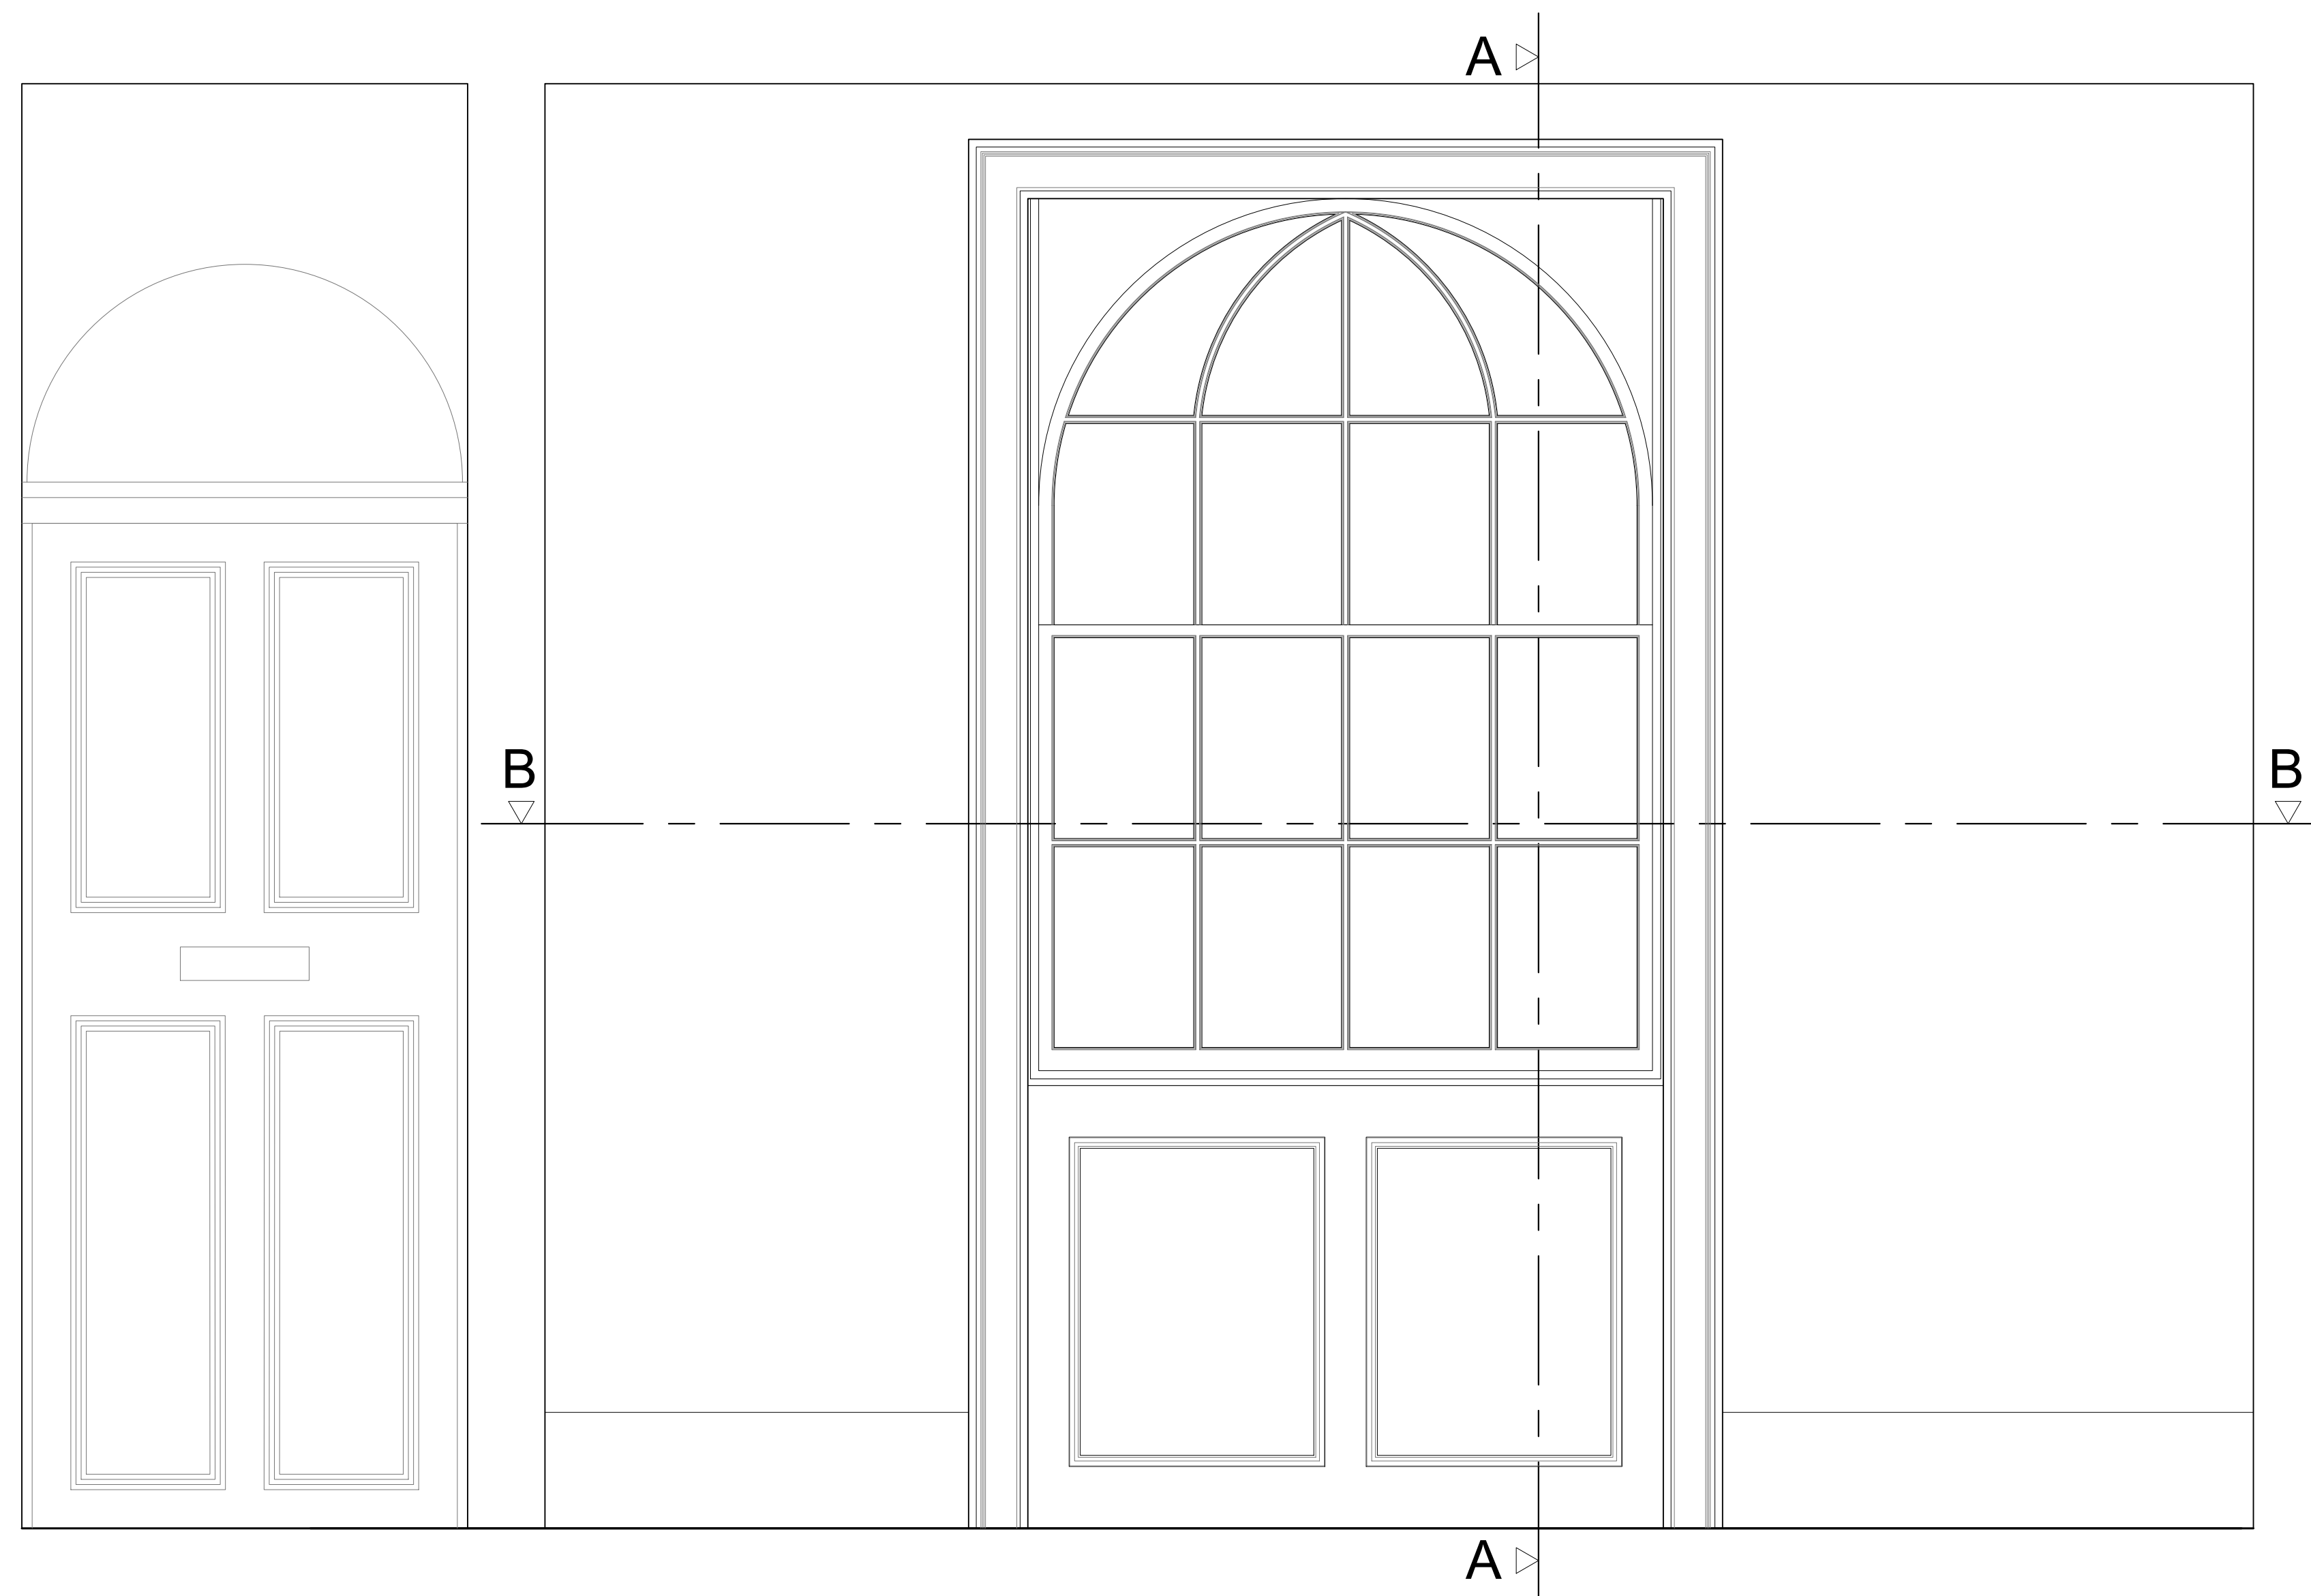


Section A-A through External Wall

Scale: 1:10

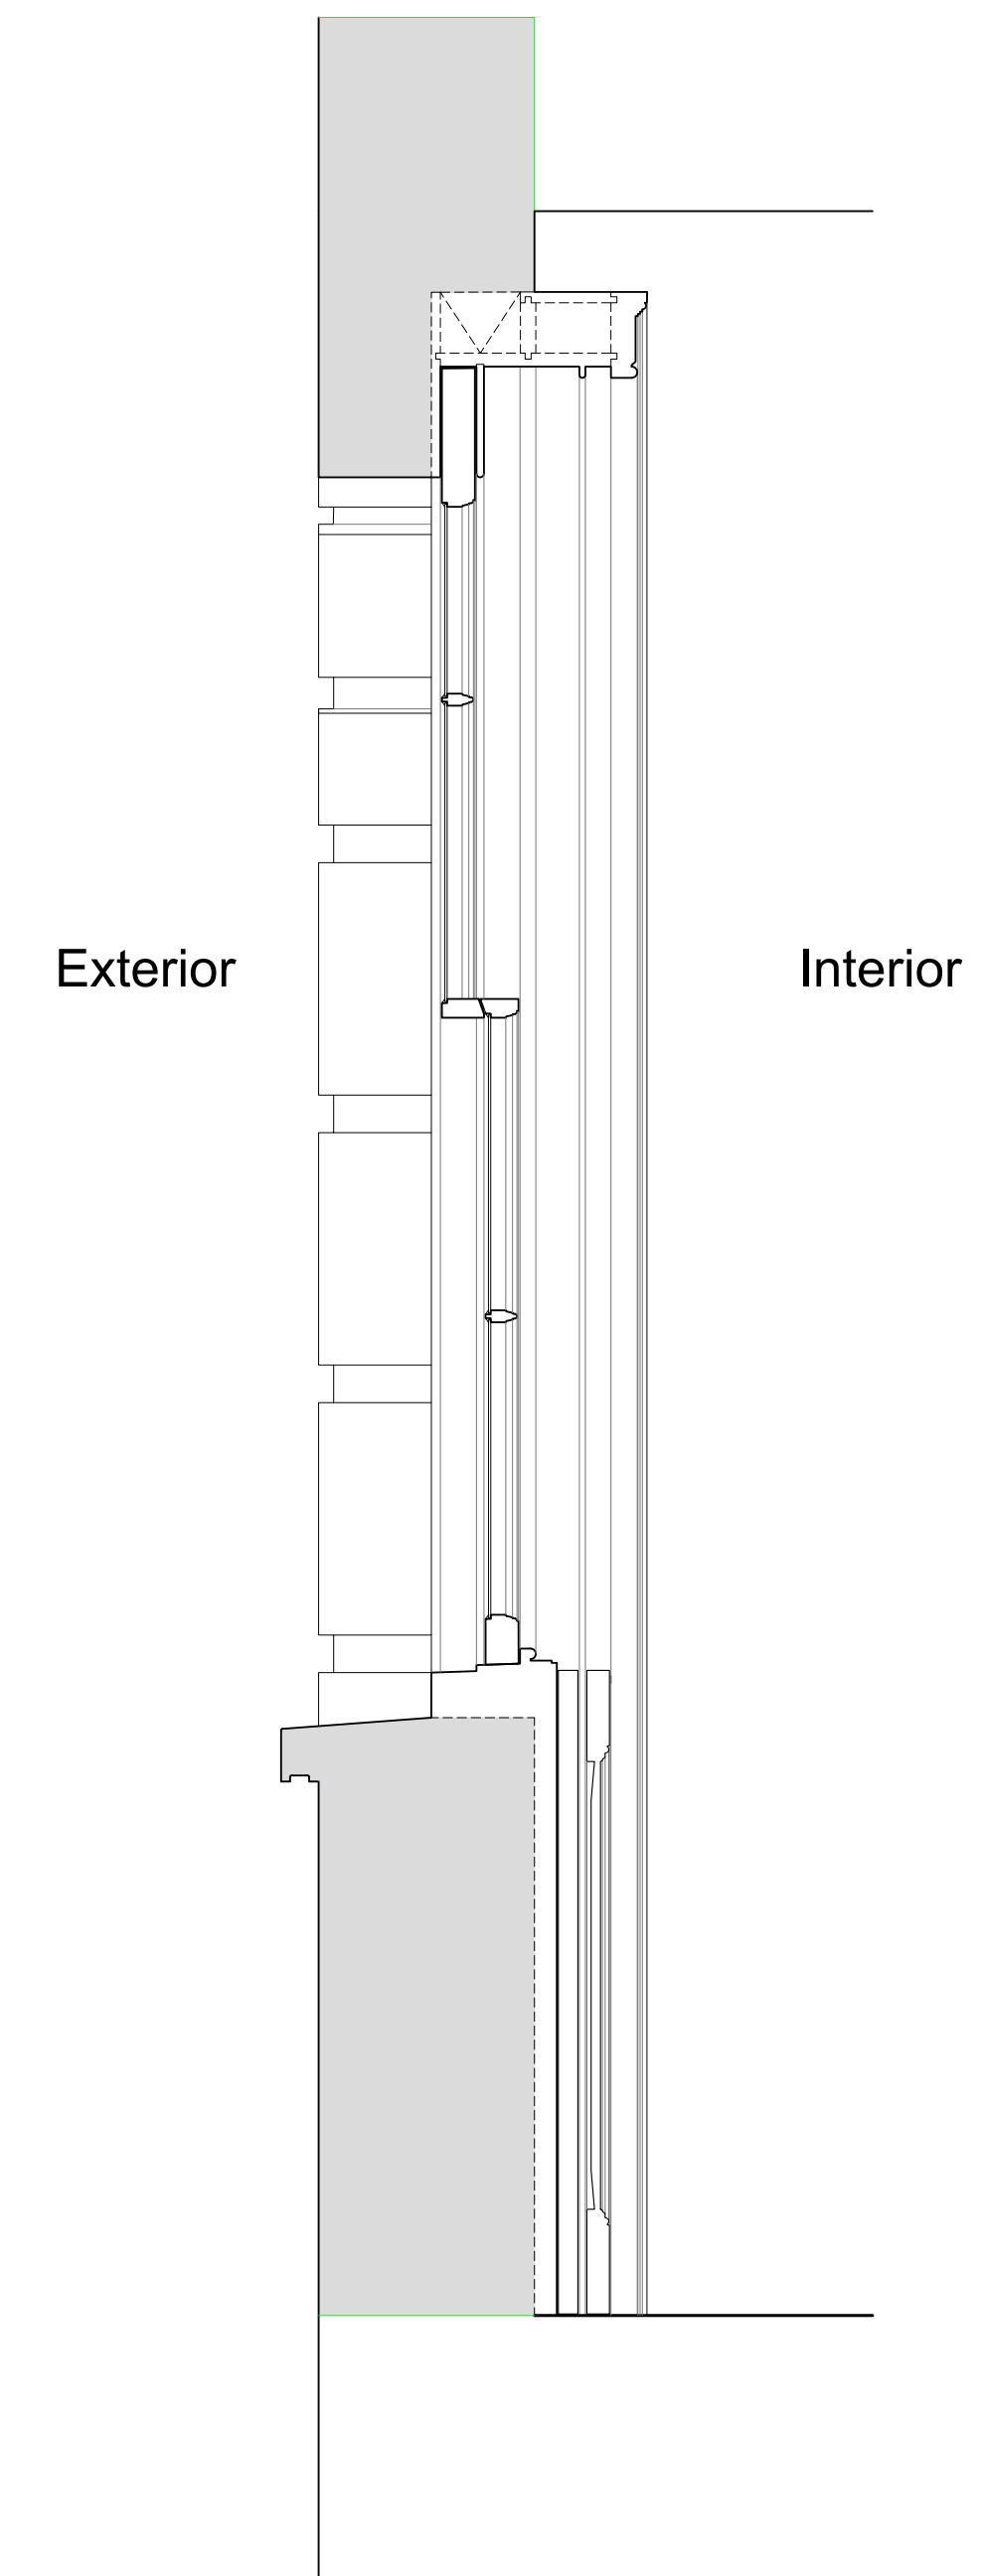

Plan Section B-B

Scale: 1:10

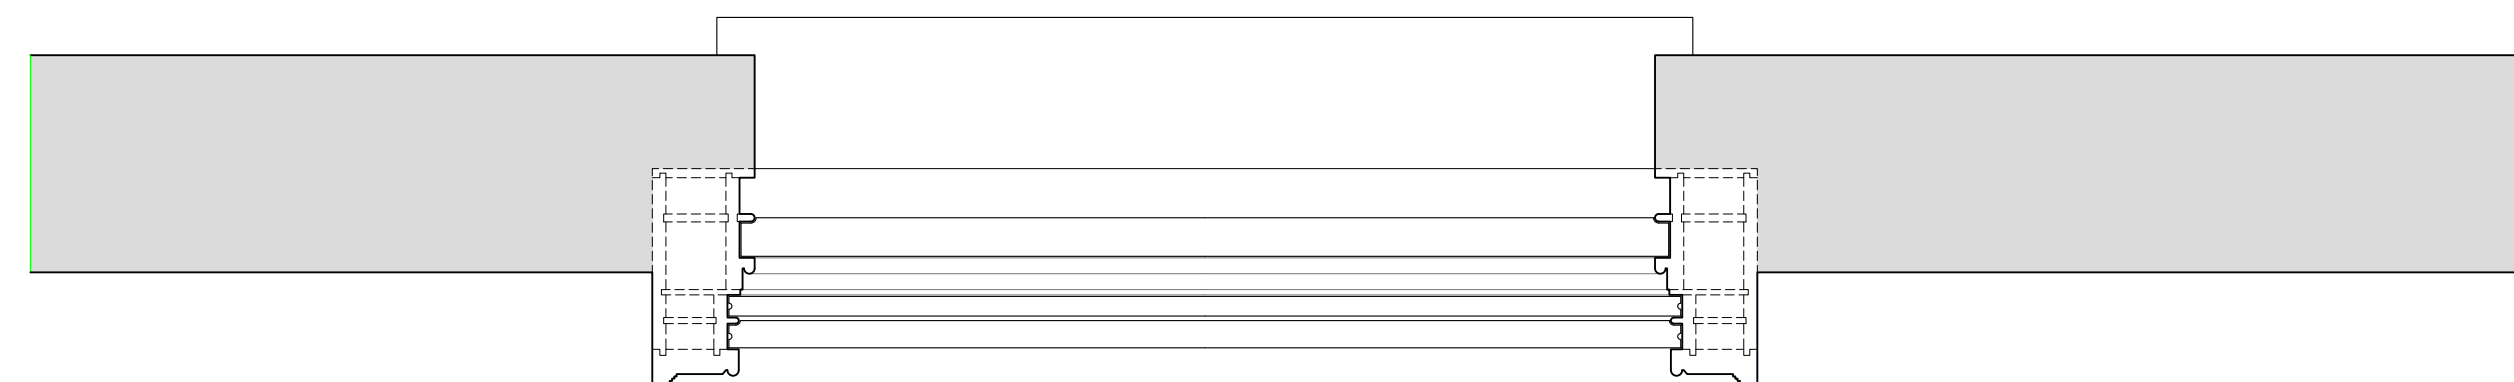

Revision	Date	Amendment
1.0	12-08-2019	Issued for listed building consent P&E application

Do not reproduce this drawing without written permission
All dimensions are in millimetres unless stated otherwise

HS2

High Speed (HS2) Limited
1st-3rd Floor
The Podium
1 Eversholt Street
London NW1 2DN

COSTAIN SKANSKA


Costain Skanska Joint Venture
9th Floor
The Tower
1 Eversholt Street
London NW1 2DN

Site Address: 116 Drummond Street, London NW1			
Drawing Title: Ground Floor - Dining Room: EXISTING Front Window Joinery Details -Sheet 1 of 3			
Drawn by: AP & GA	Checked by: GA	Checked by: OB	Presentation Scale: as shown @ A1
Date: 19-03-2018	Drawing No: WPI P066 NI - 116 DrS-EX-GF-J-02	Revision: 1.0	

Drawing Not For Construction


Internal Room Elevation with Secondary Glazing Installed

Scale: 1:10

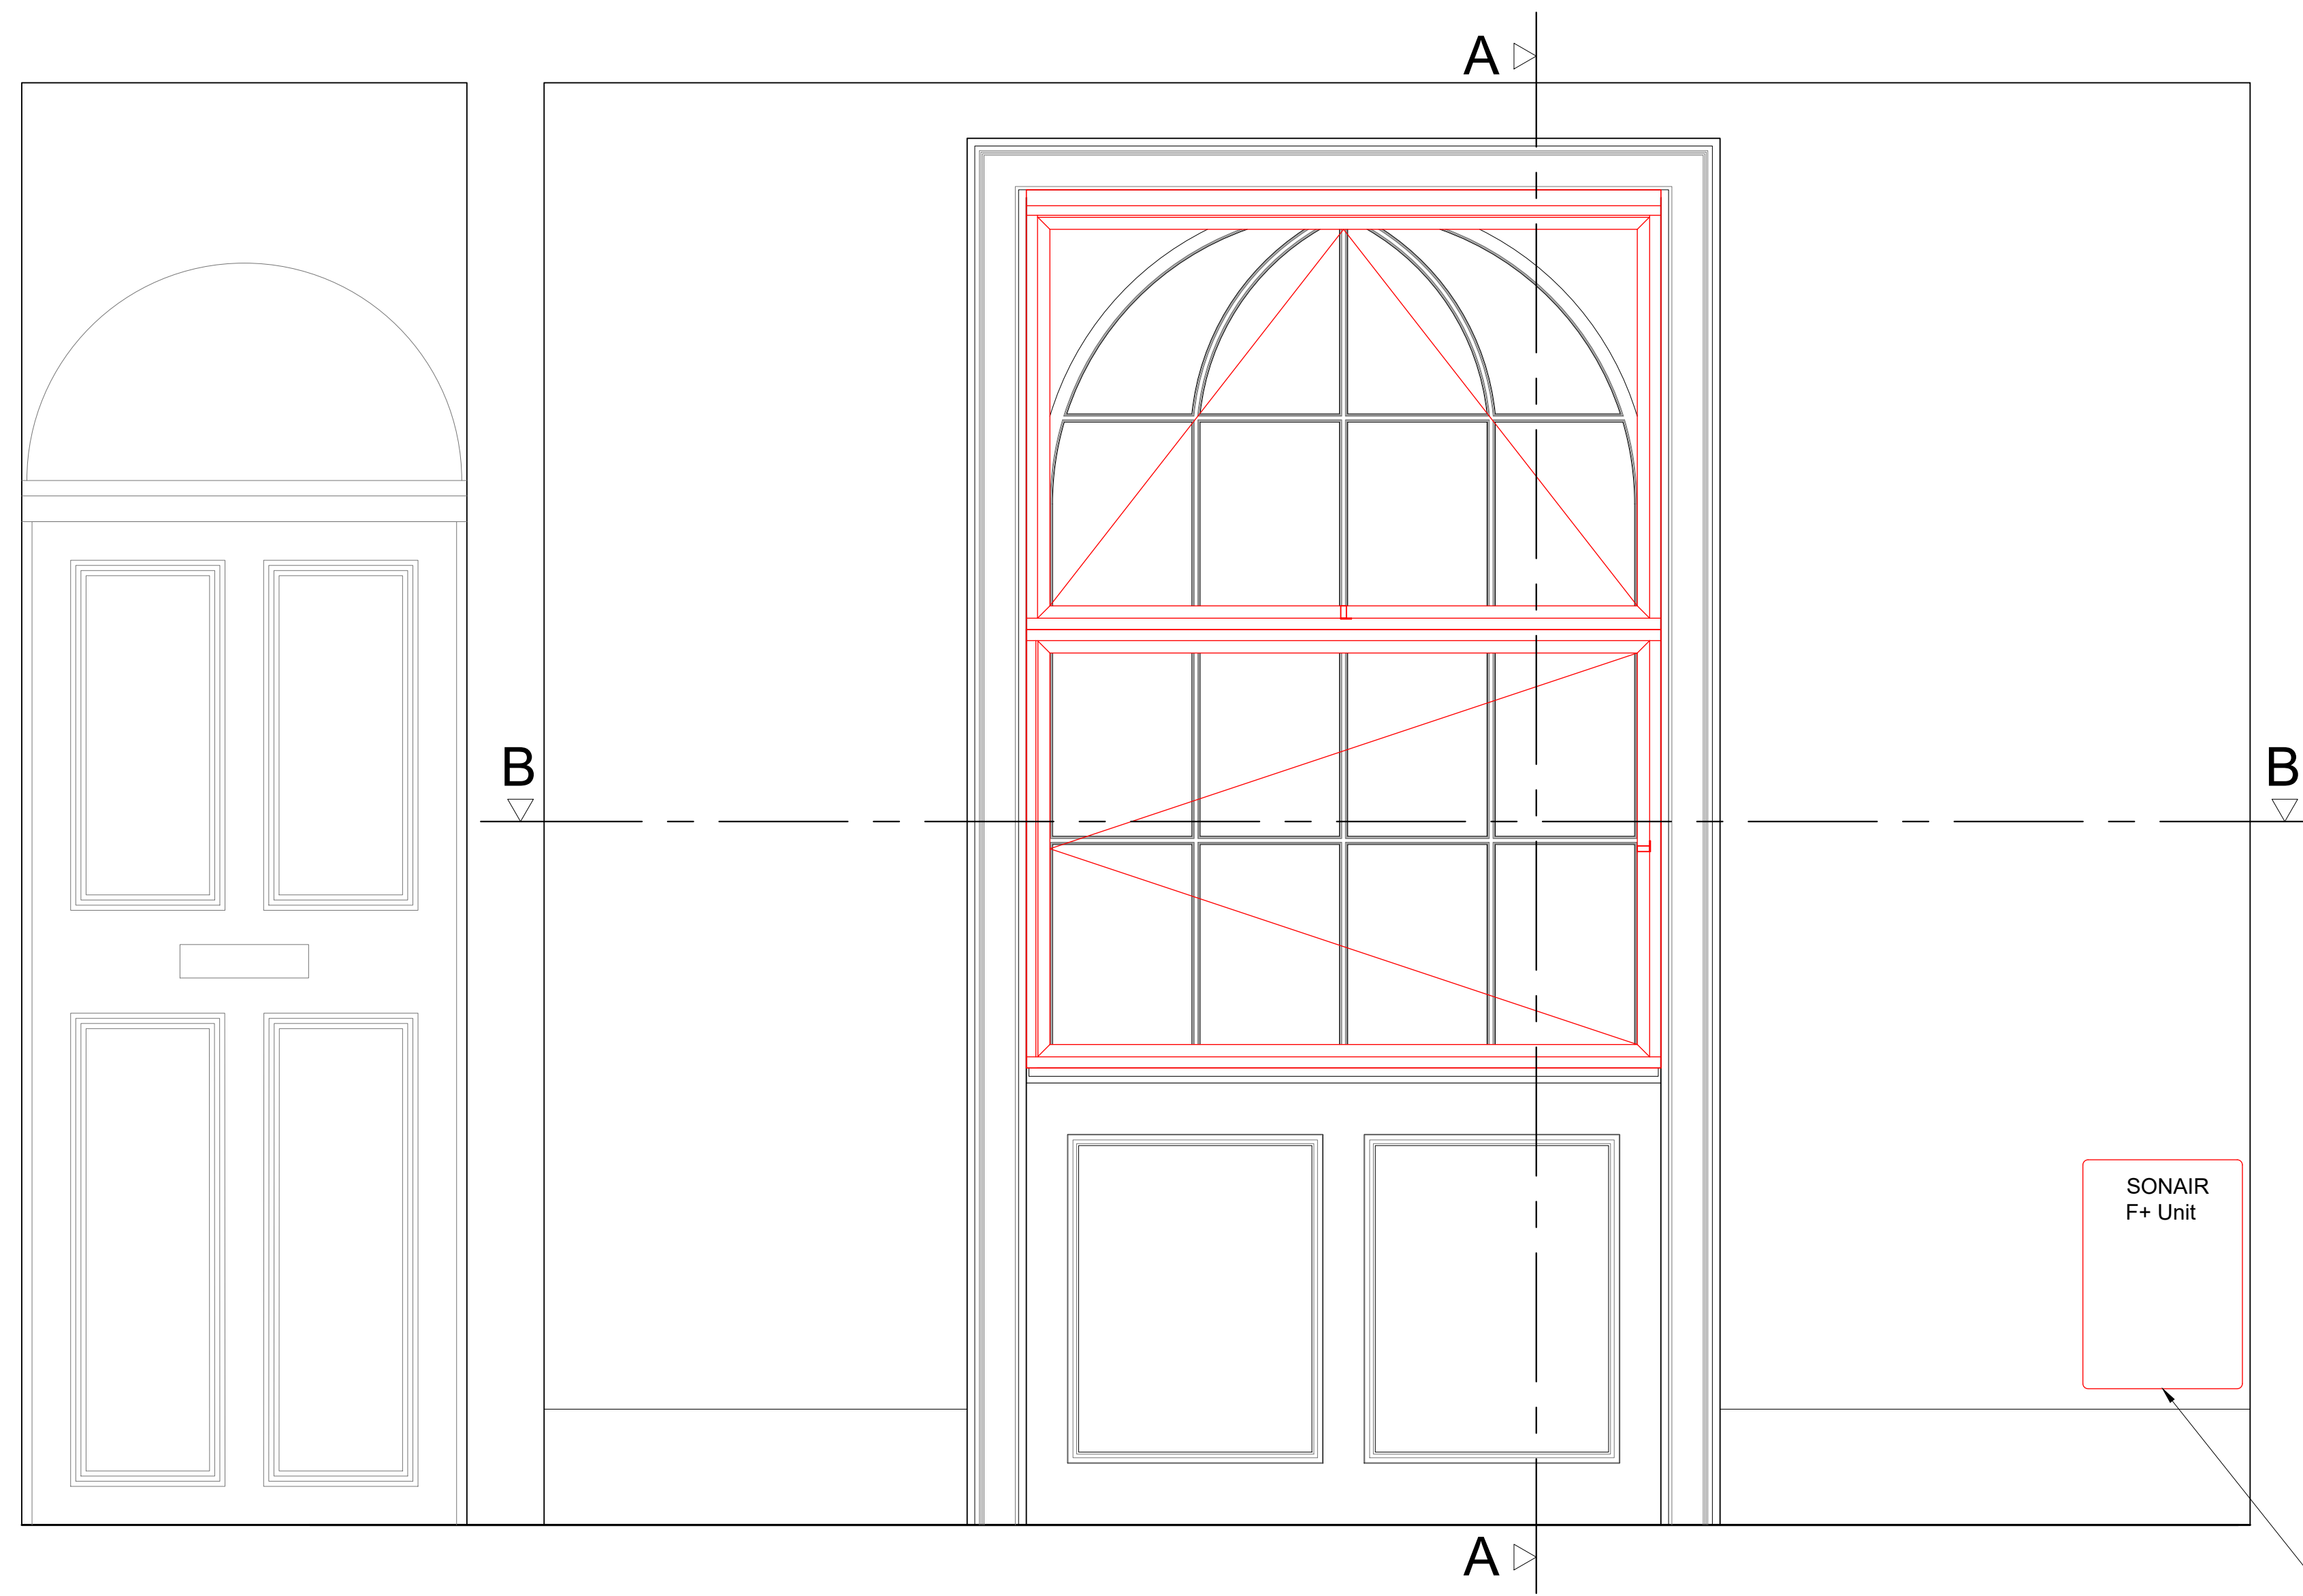

Section A-A through External Wall with Secondary Glazing Installed

Scale: 1:10

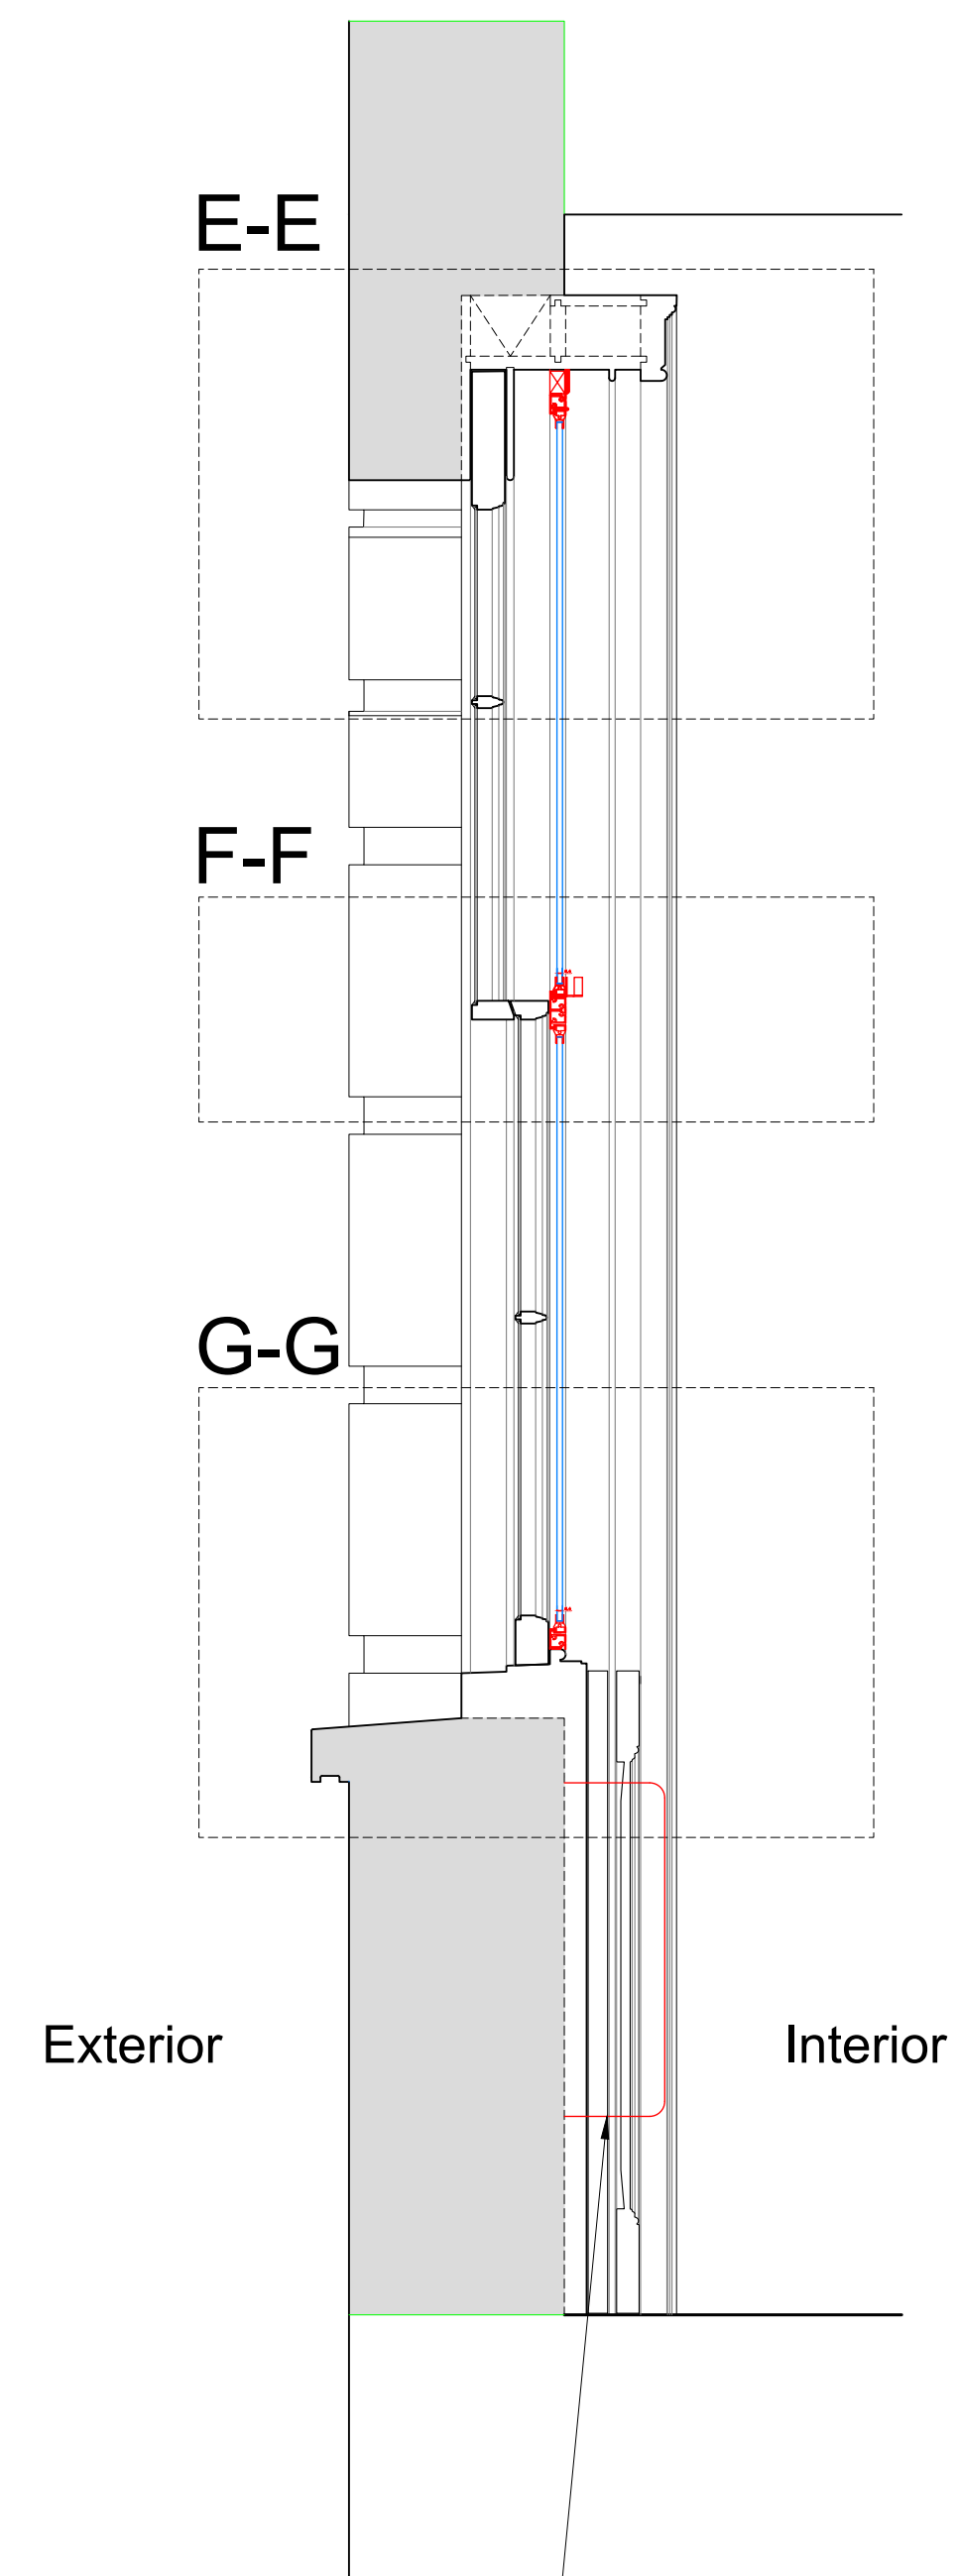


SONAIR
F+ Unit

SONAIR
F+ Unit

Plan Section B-B with Secondary Glazing Installed

Scale: 1:10

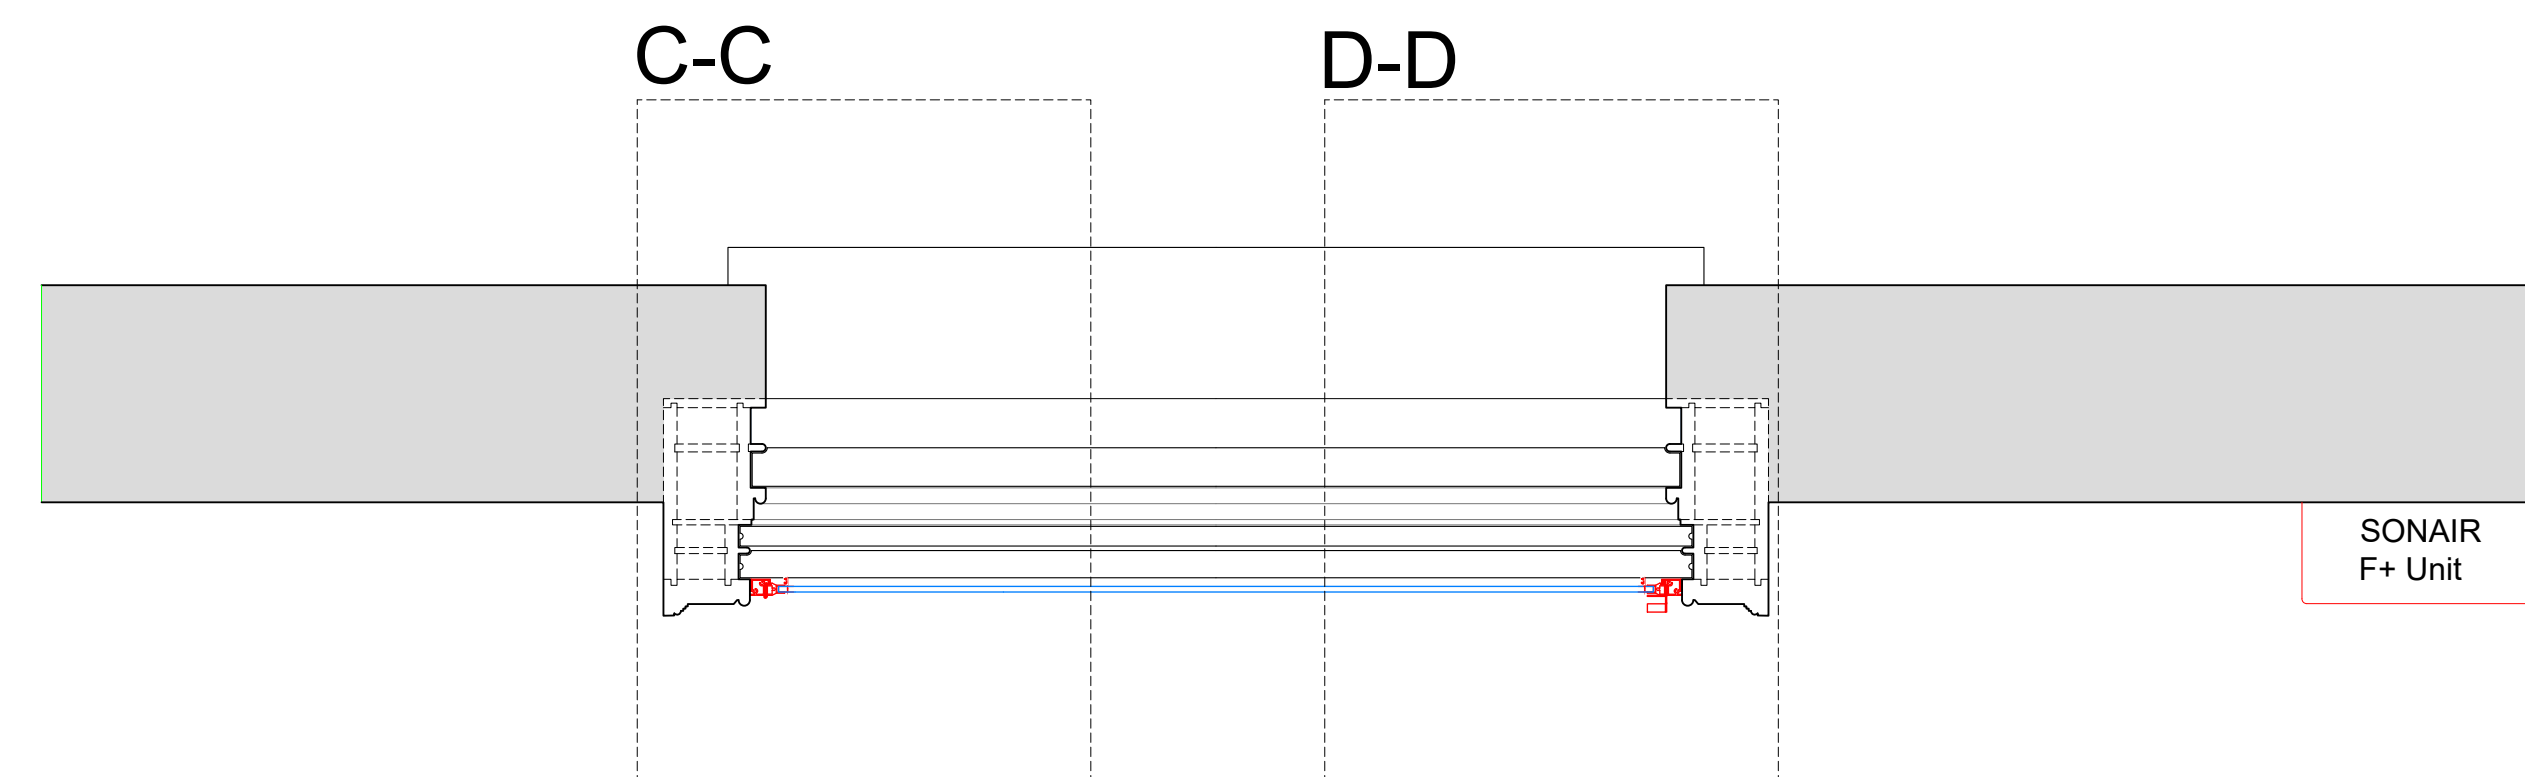

SECONDARY GLAZING SHOWN IN RED FOR VISUAL CLARITY ONLY

For Sonair Details Refer to Drawing No:
WPI P066 NI - 116 DrS-PR-BS-J-01.1

WPI P066 NI - 116 DrS-PR-BS-J-01.1

Revision	Date	Amendment
1.0	12-08-2019	Issued for listed building consent P&E application

Do not reproduce this drawing without written permission
All dimensions are in millimetres unless stated otherwise

HS2

High Speed (HS2) Limited
1st-3rd Floor
The Podium
1 Eversholt Street
London NW1 2DN


COSTAIN SKANSKA

Costain Skanska Joint Venture
9th Floor
The Tower
1 Eversholt Street
London NW1 2DN


Site Address: 116 Drummond Street, London NW1			
Drawing Title: Ground Floor - Dining Room: PROPOSED Secondary Glazing Details - Sheet 2 of 3			
Drawn by: AP & GA	Checked by: GA	Approved by: OB	Presentation Scale: as shown @ A1
Date: 19-03-2018	Drawing No: WPI P066 NI - 116 DrS-PR-GF-J-02.1	Revision: 1.0	

Drawing Not For Construction


Section C-C
Scale: 1:5 on A1

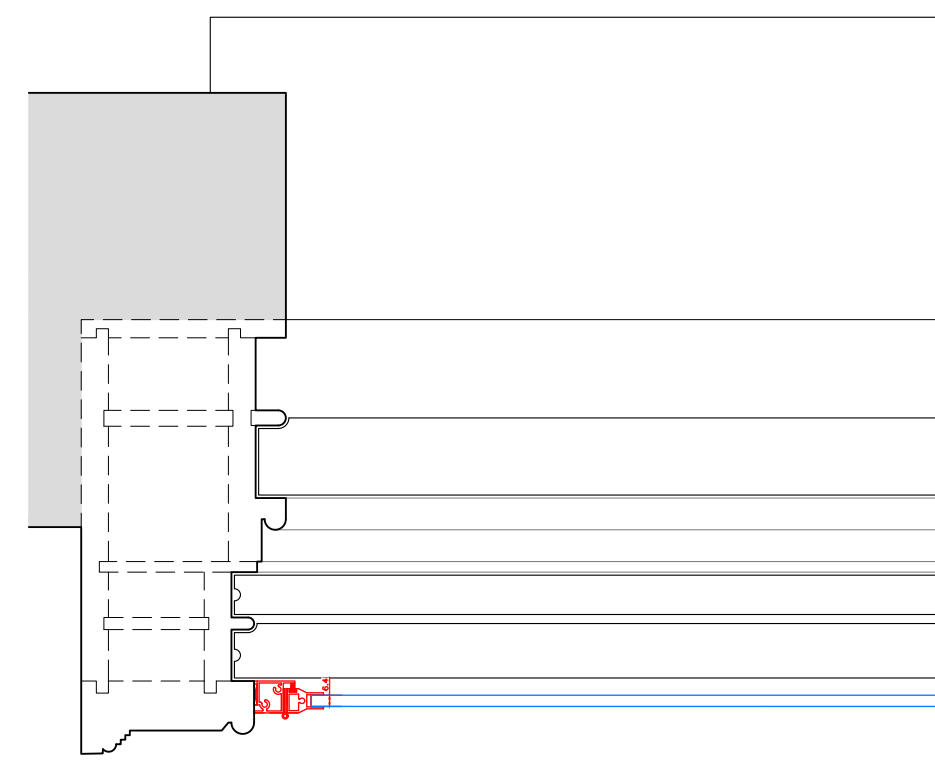


Section D-D
Scale: 1:5 on A1

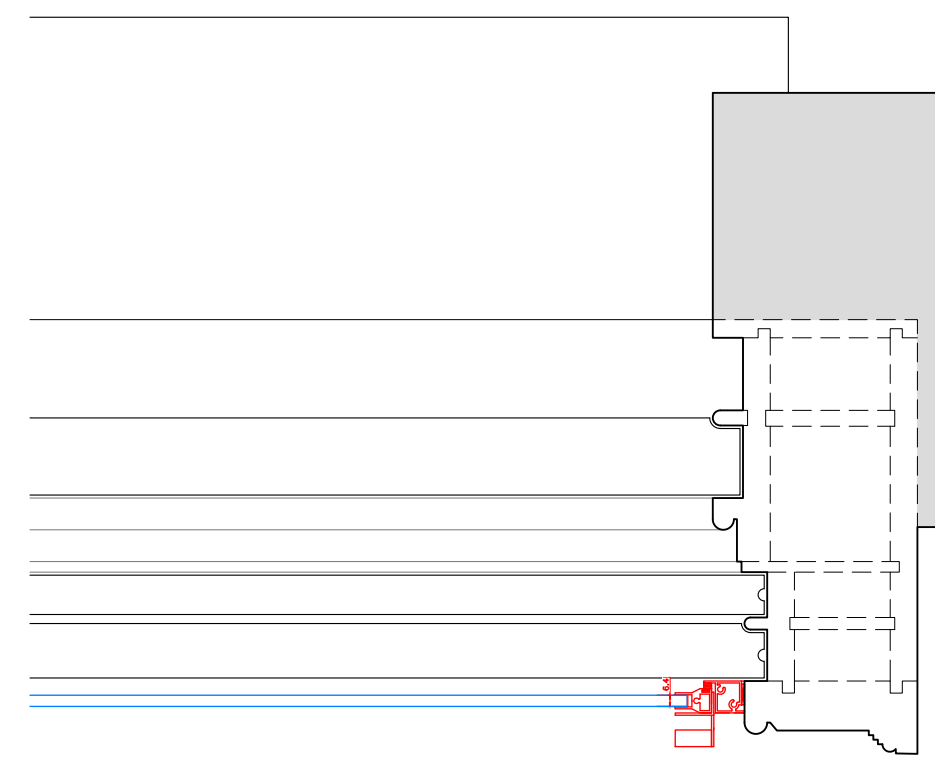


Section E-E
Scale: 1:5 on A1

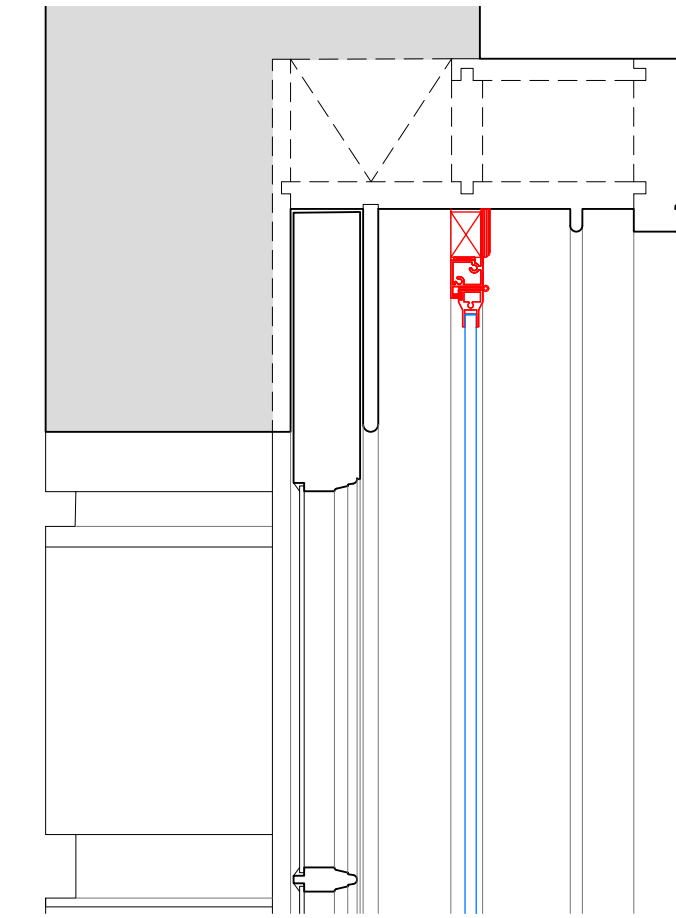

Section F-F
Scale: 1:5 on A1

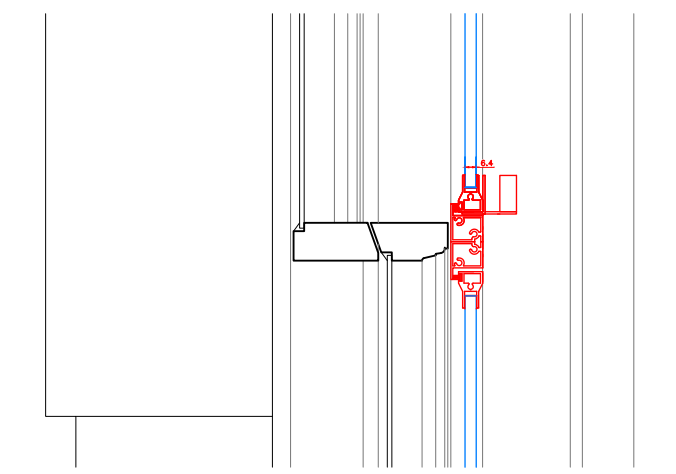

Section G-G
Scale: 1:5 on A1

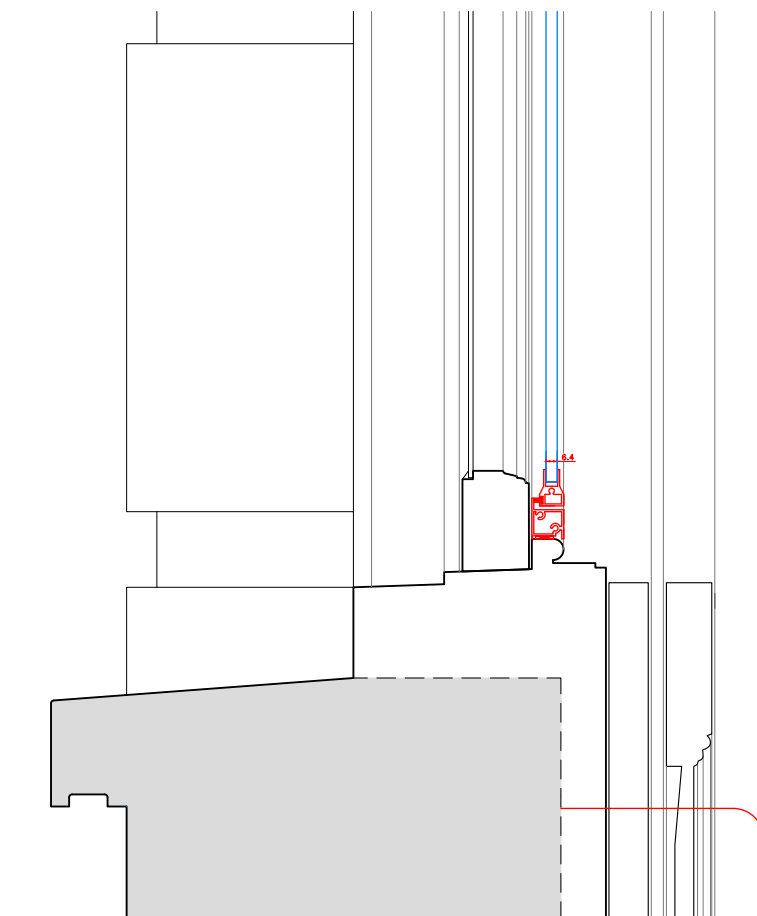

SECONDARY GLAZING SHOWN IN RED FOR VISUAL CLARITY ONLY

Revision	Date	Assessment
1.0	12-08-2019	Issued for listed building consent P/E application

Do not reproduce this drawing without written permission
All dimensions are in millimetres unless stated otherwise

HS2

High Speed (HS2) Limited
1st-3rd Floor
The Podium
1 Eversholt Street
London NW1 2DN

COSTAIN SKANSKA

Costain Skanska Joint Venture
9th Floor
The Tower
1 Eversholt Street
London NW1 2DN

Site Address:
116 Drummond Street, London NW1


Drawing Title:
Ground Floor - Dining Room: PROPOSED Secondary Glazing Details - Sheet 3 of 3

Submitted by: AP & GA Drawn by: GA Checked by: OB Presentation Scale: 1:5 @ A1


Date: 19-03-2018 Drawing No: WPI P066 NI - 116 DrS-PR-GF-J-02.2 Revision: 1.0

Drawing Not For Construction


Internal Room Elevation
Scale: 1:10

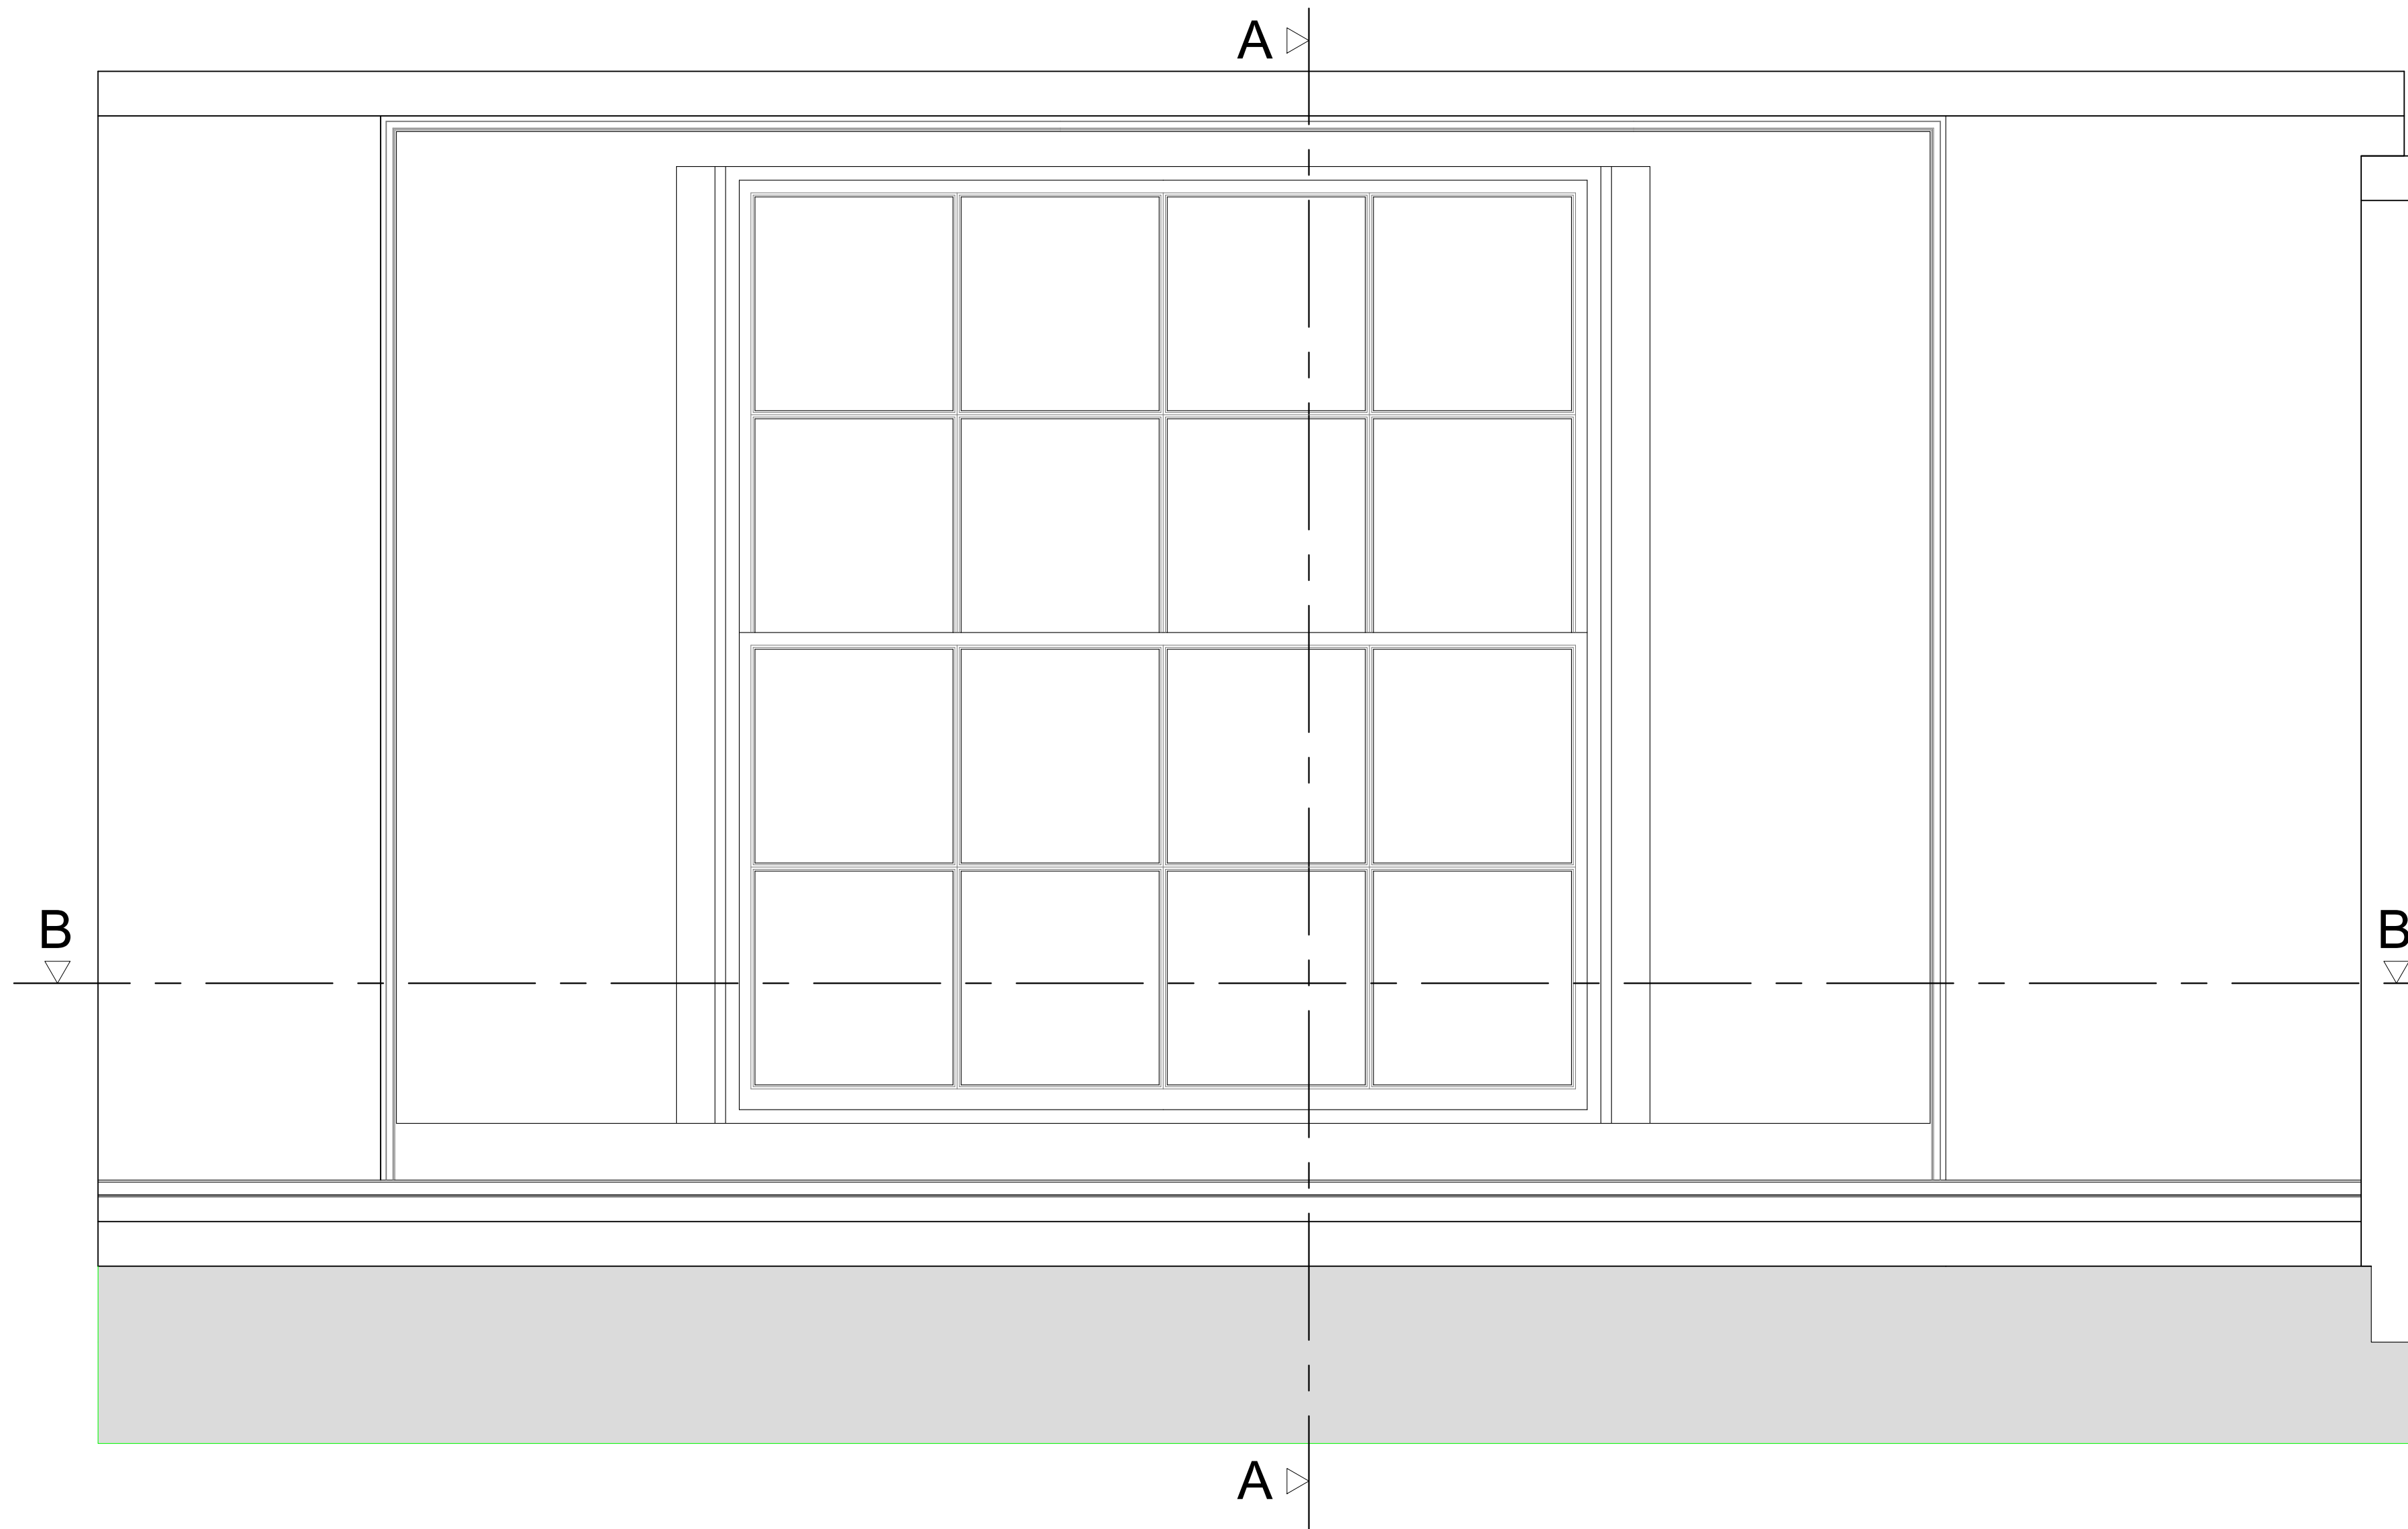

Section A-A through External Wall
Scale: 1:10

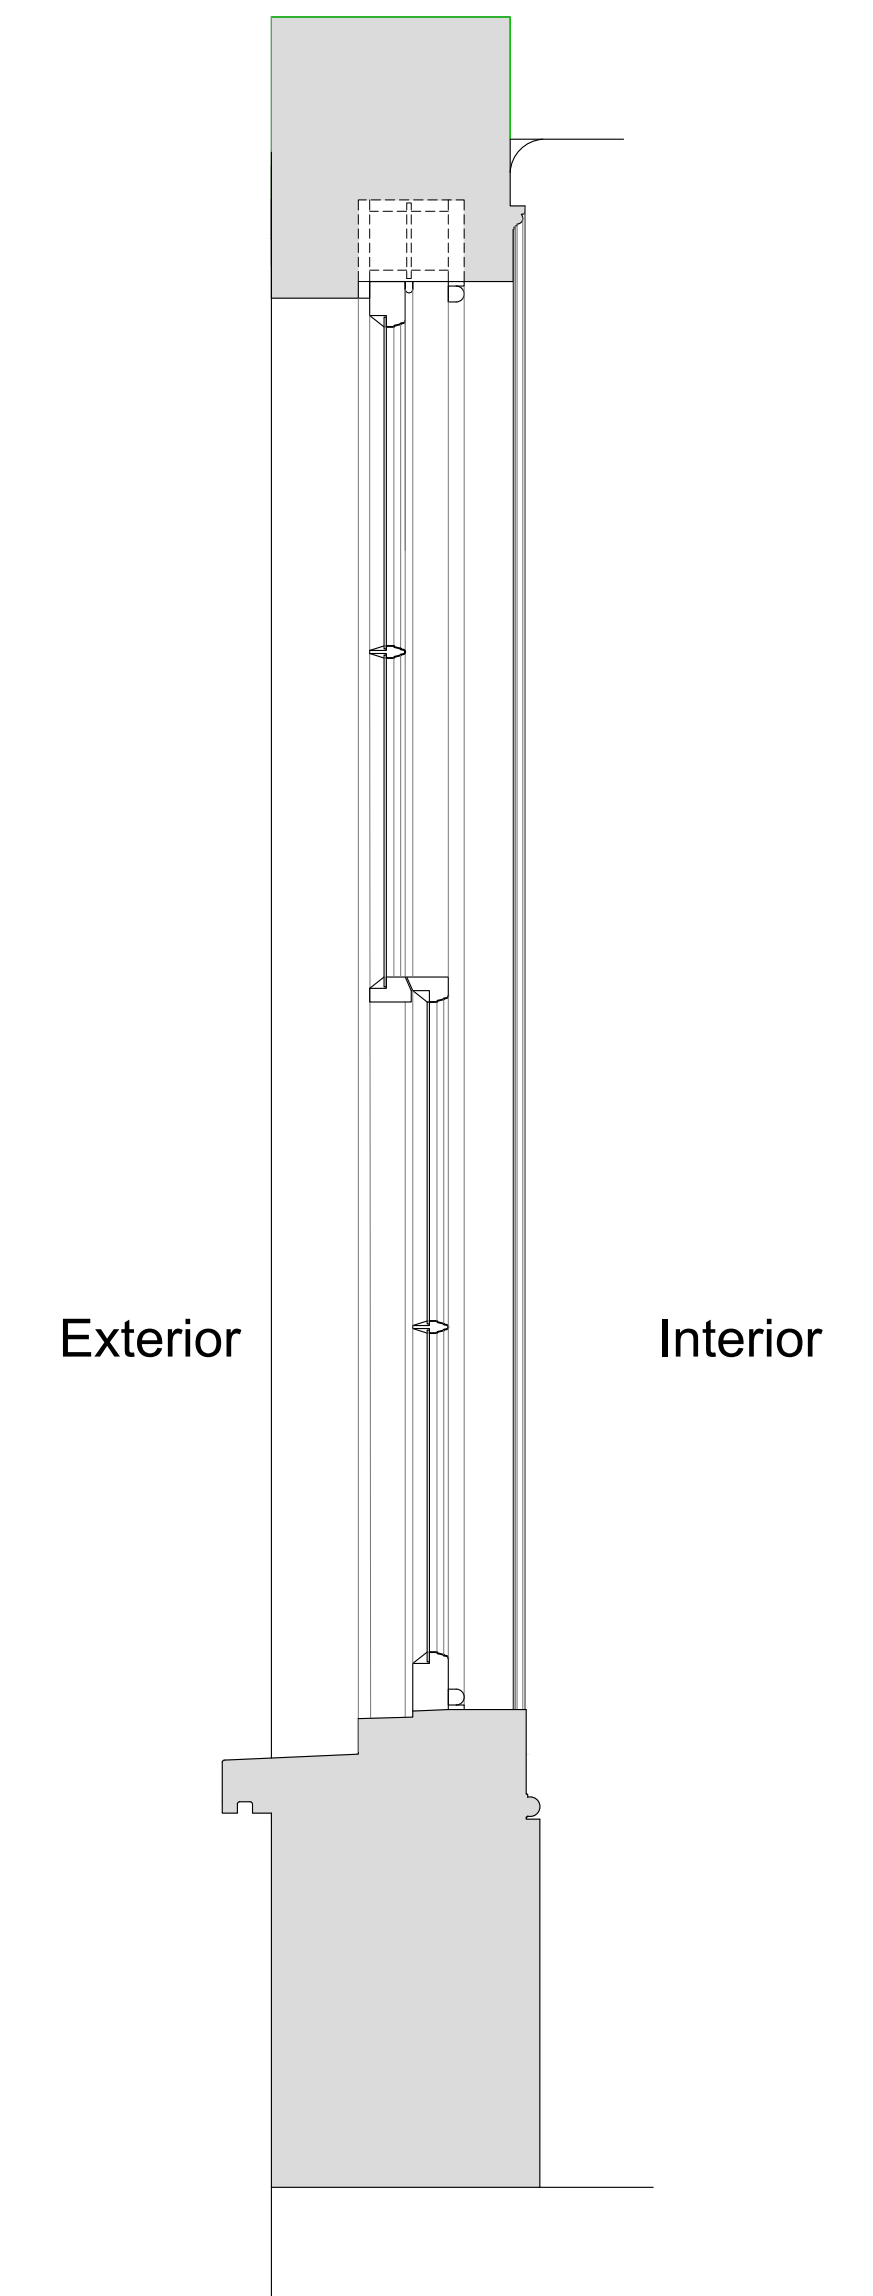

Plan Section B-B
Scale: 1:10

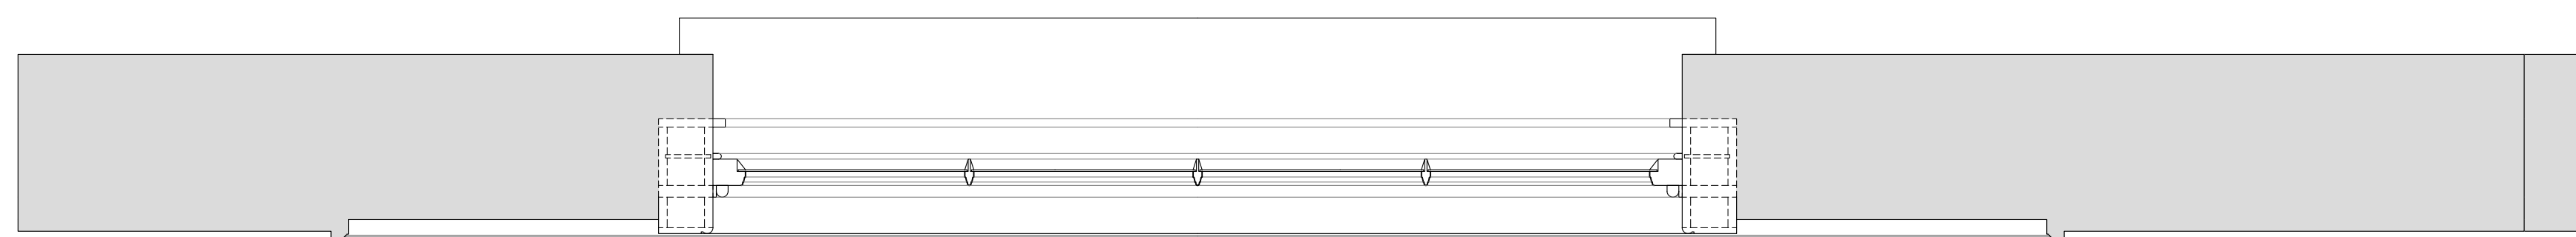

Revision	Date	Amendment
1.0	12-08-2019	Issued for listed building consent P&Application

Do not reproduce this drawing without written permission
All dimensions are in millimetres unless stated otherwise

HS2

High Speed (HS2) Limited
1st-3rd Floor
The Podium
1 Eversholt Street
London NW1 2DN

COSTAIN SKANSKA

Costain Skanska Joint Venture
9th Floor
The Tower
1 Eversholt Street
London NW1 2DN

Site Address:
116 Drummond Street, London NW1


Drawing Title:
First Floor - Sitting Room: EXISTING Front Window Joinery Details
-Sheet 1 of 3

Drawn by: AP & GA Drawn by: PB Checked by: OB Presentation Scale: as shown @ A1


Date: 19-03-2018 Drawing No: WPI P066 NI - 116 DrS-EX-FF-J-03 Revision: 1.0

Drawing Not For Construction


Internal Room Elevation with Secondary Glazing Installed
Scale: 1:10

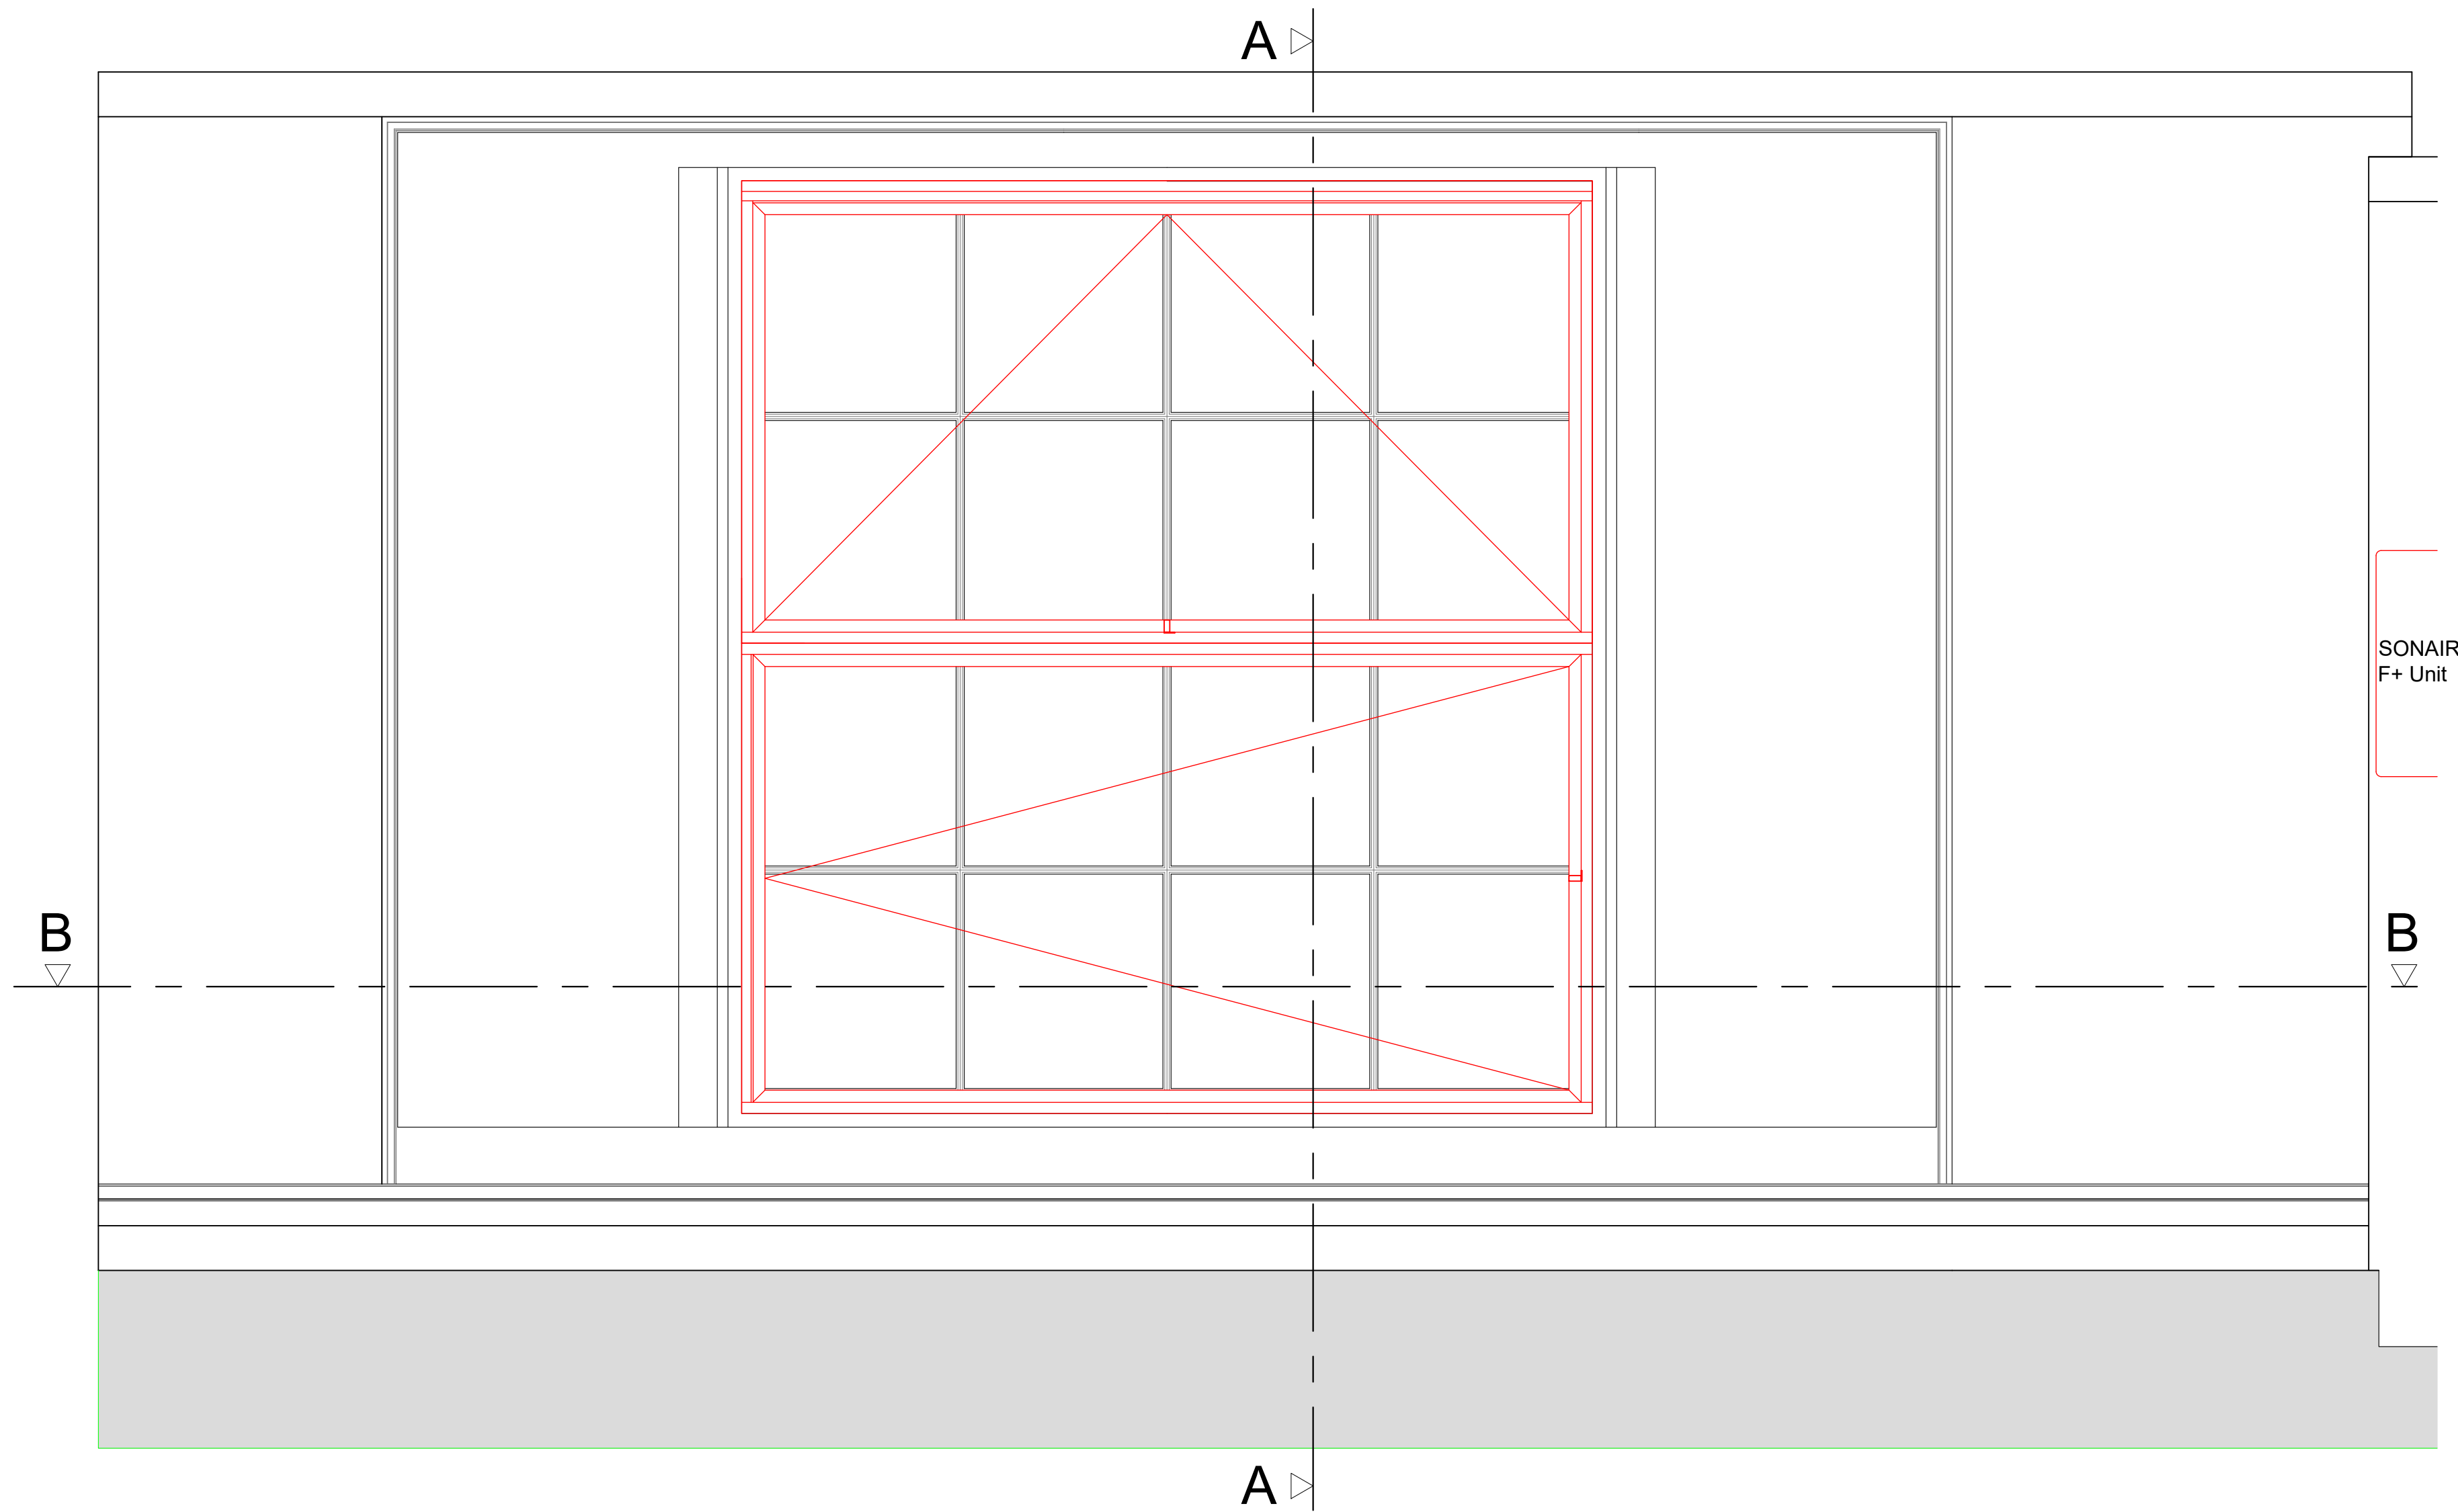

Section A-A through External Wall with Secondary Glazing Installed
Scale: 1:10

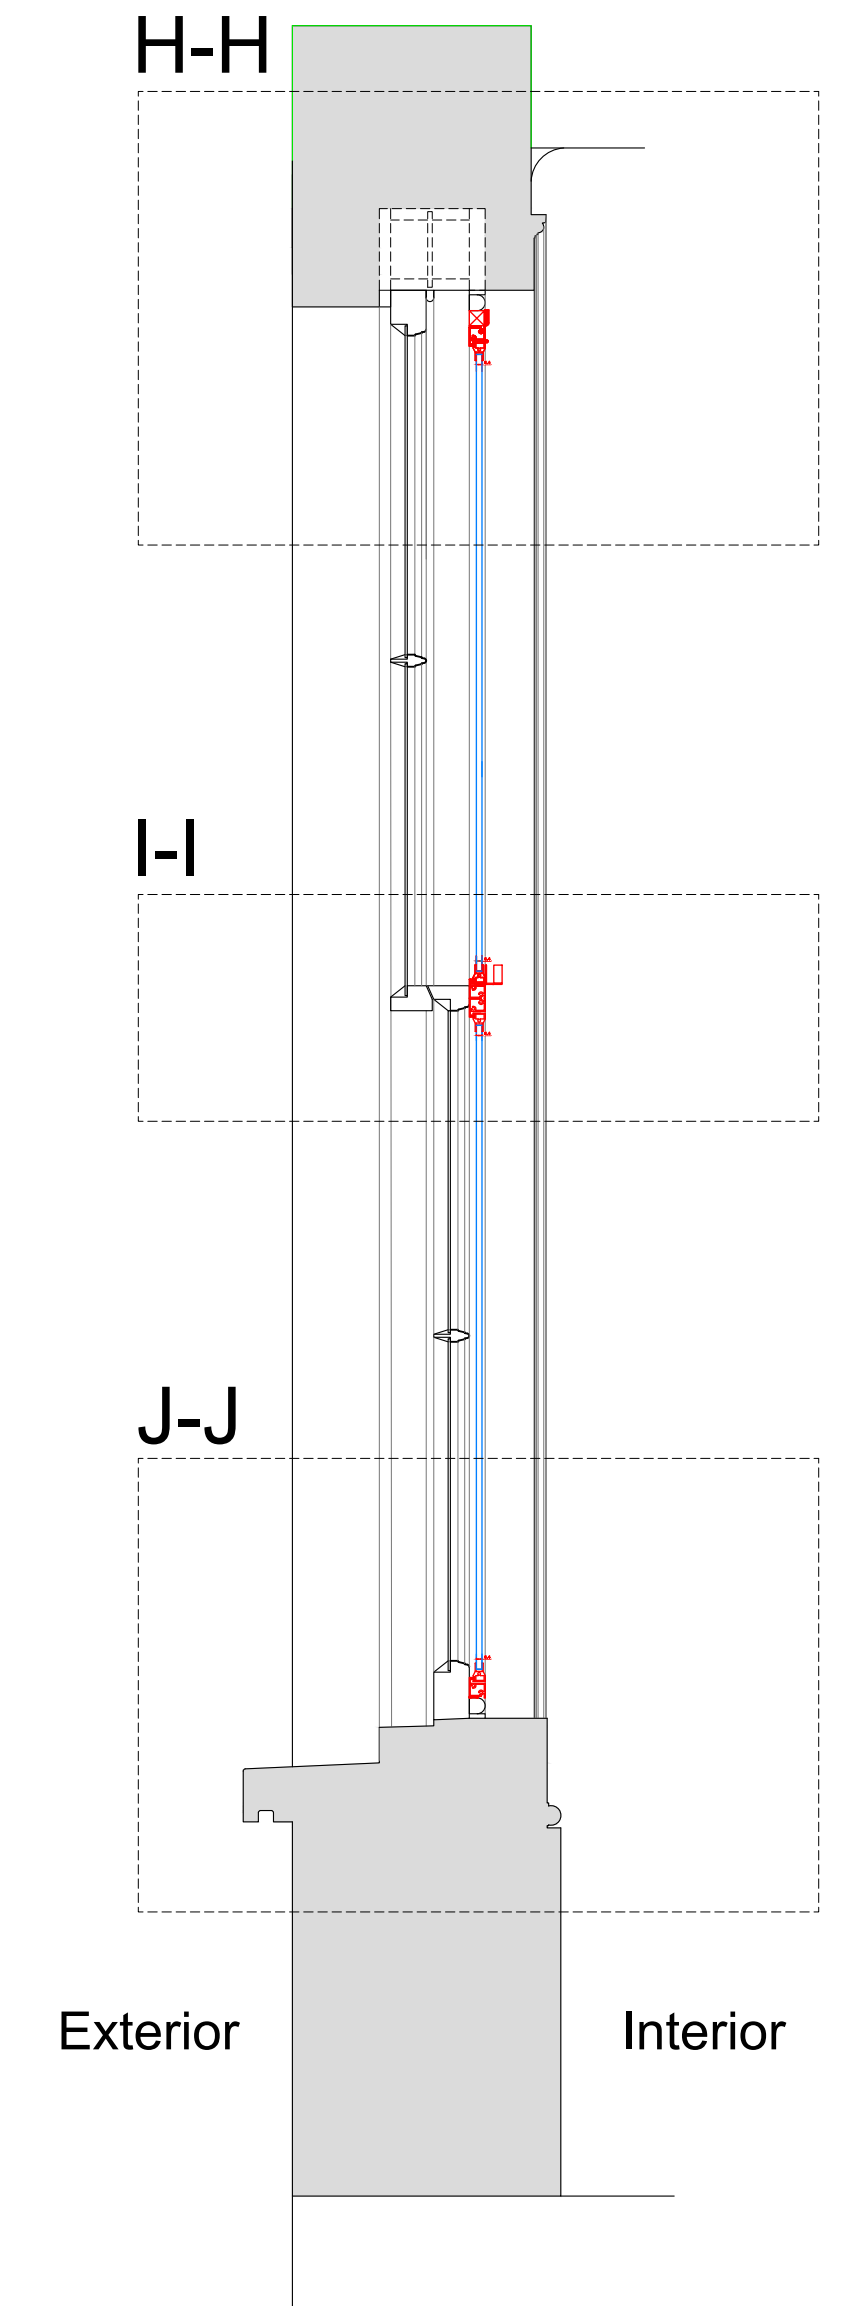

Plan Section B-B with Secondary Glazing Installed
Scale: 1:10

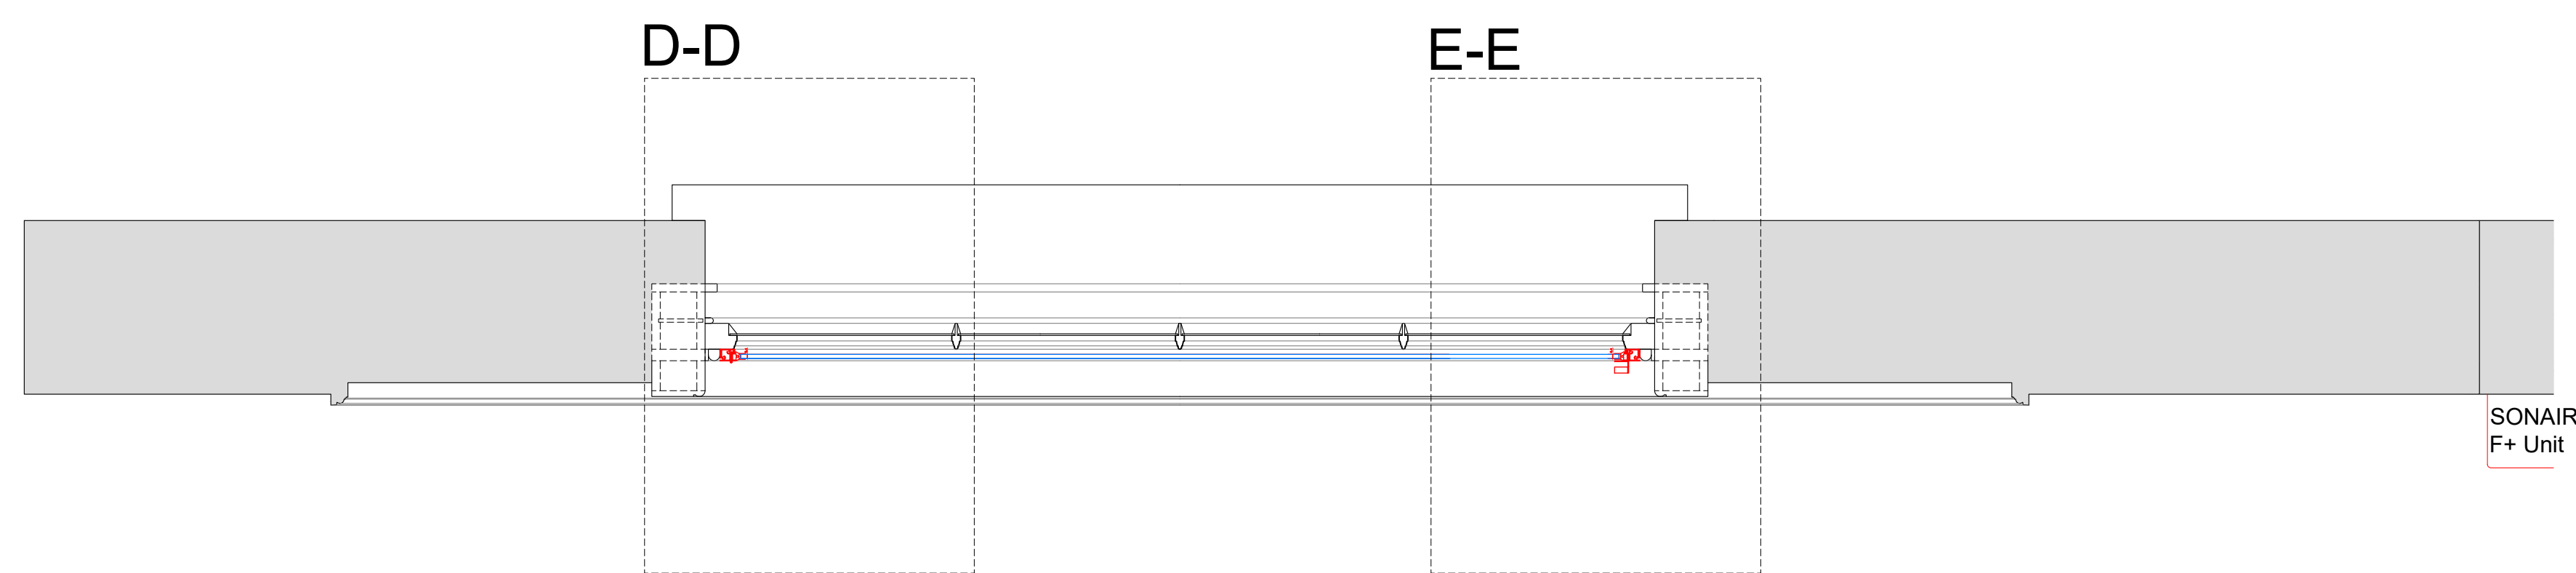

SECONDARY GLAZING SHOWN IN RED FOR VISUAL CLARITY ONLY

Revision	Date	Amendment
1.0	12-08-2019	Issued for listed building consent application

Do not reproduce this drawing without written permission
All dimensions are in millimetres unless stated otherwise

HS2

High Speed (HS2) Limited
1st-3rd Floor
The Podium
1 Eversholt Street
London NW1 2DN

COSTAIN SKANSKA

Costain Skanska Joint Venture
9th Floor
The Tower
1 Eversholt Street
London NW1 2DN

Site Address:
116 Drummond Street, London NW1


Drawing Title:
First Floor - Sitting Room: PROPOSED Secondary Glazing Details - Sheet 2 of 3

Submitted by: AP & GA Drawn by: AP Checked by: OB Presentation Scale: as shown @ A1


Date: 19-03-2018 Drawing No: WPI P066 NI - 116 DrS-PR-FF-J-03.1 Revision: 1.0

Drawing Not For Construction


Section D-D
Scale: 1:5 on A1

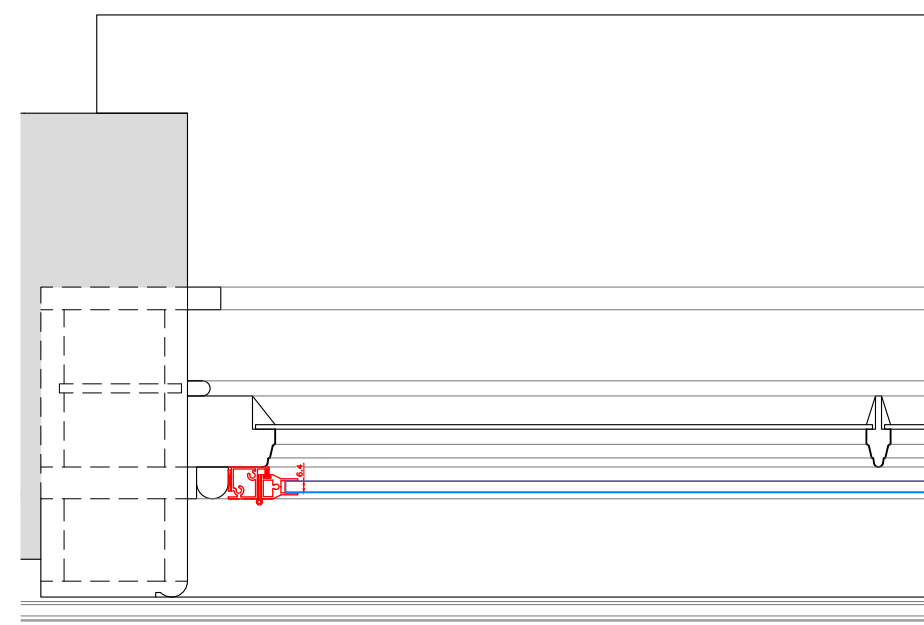


Section E-E
Scale: 1:5 on A1

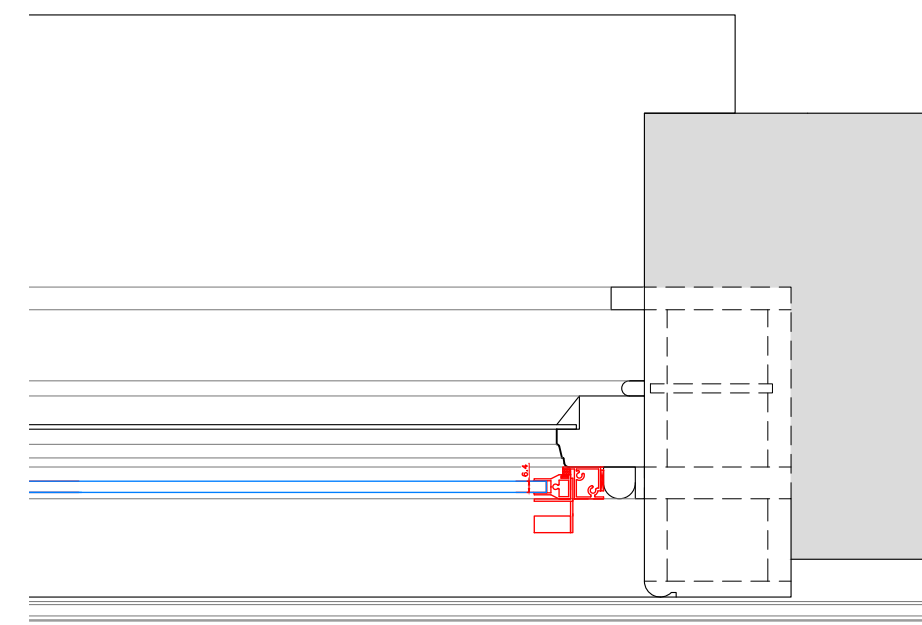


Section H-H
Scale: 1:5 on A1

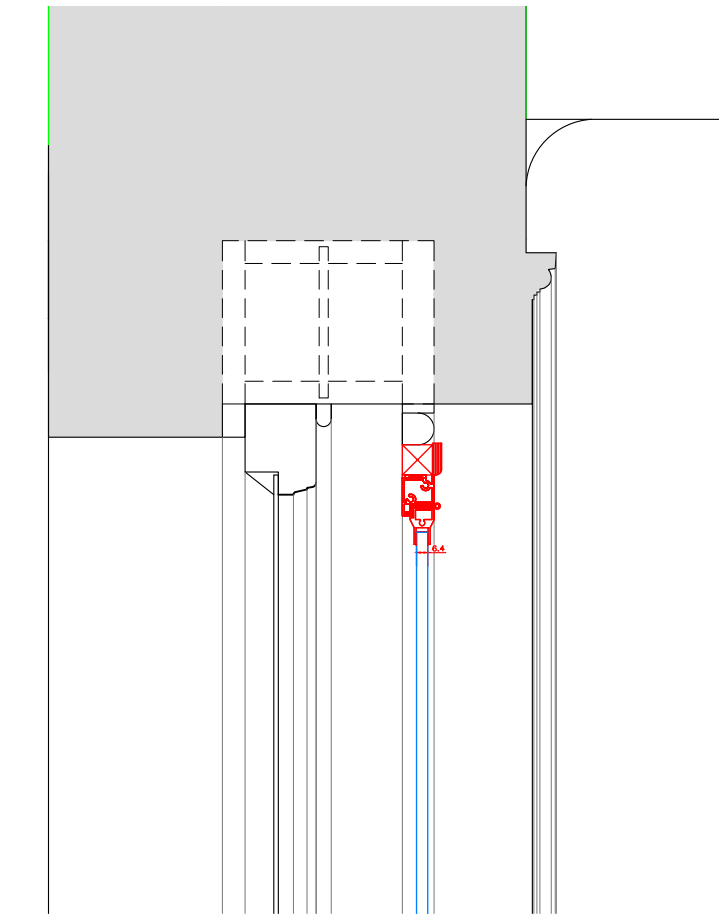

Section I-I
Scale: 1:5 on A1

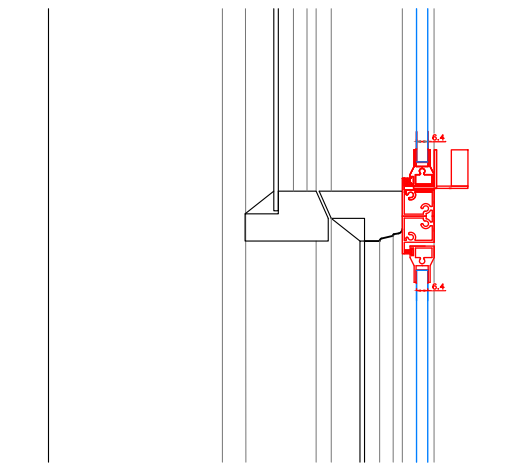

Section J-J
Scale: 1:5 on A1

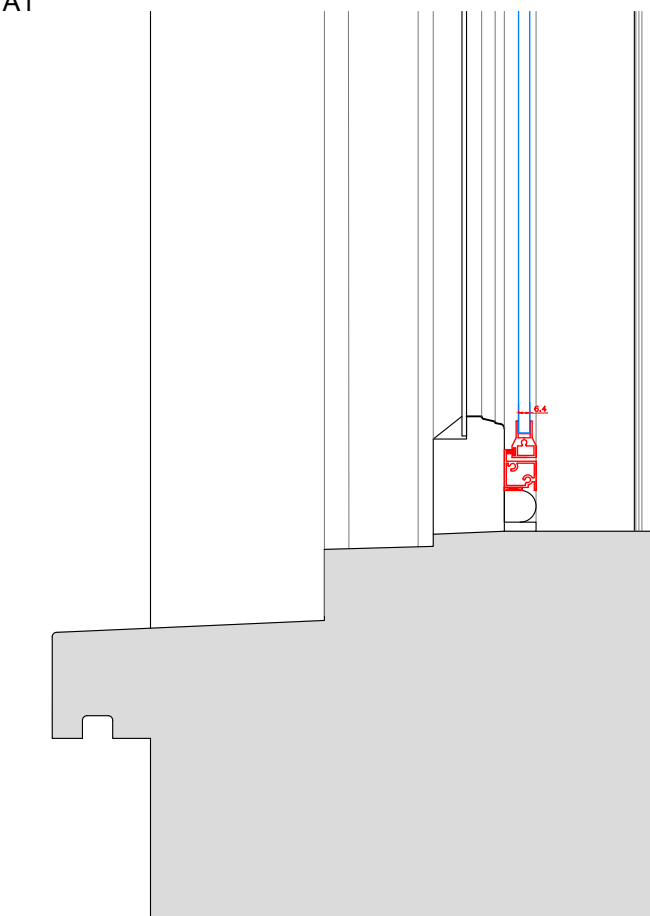

SECONDARY GLAZING SHOWN IN RED FOR VISUAL CLARITY ONLY

Revision	Date	Assessment
1.0	12-08-2019	Issued for listed building consent P/E application

Do not reproduce this drawing without written permission
All dimensions are in millimetres unless stated otherwise

HS2

High Speed (HS2) Limited
1st-3rd Floor
The Podium
1 Eversholt Street
London NW1 2DN

COSTAIN SKANSKA

Costain Skanska Joint Venture
9th Floor
The Tower
1 Eversholt Street
London NW1 2DN

Site Address:
116 Drummond Street, London NW1


Drawing Title:
First Floor - Sitting Room: PROPOSED Secondary Glazing Details -
Sheet 3 of 3

Drawn by: AP & GA Drawn by: AP Checked by: OB Presentation Scale: 1:5 @ A1


Date: 19-03-2018 Drawing No: WPI P066 NI - 116 DrS-PR-FF-J-03.2 Revision: 1.0

Drawing Not For Construction


Internal Room Elevation
Scale: 1:10

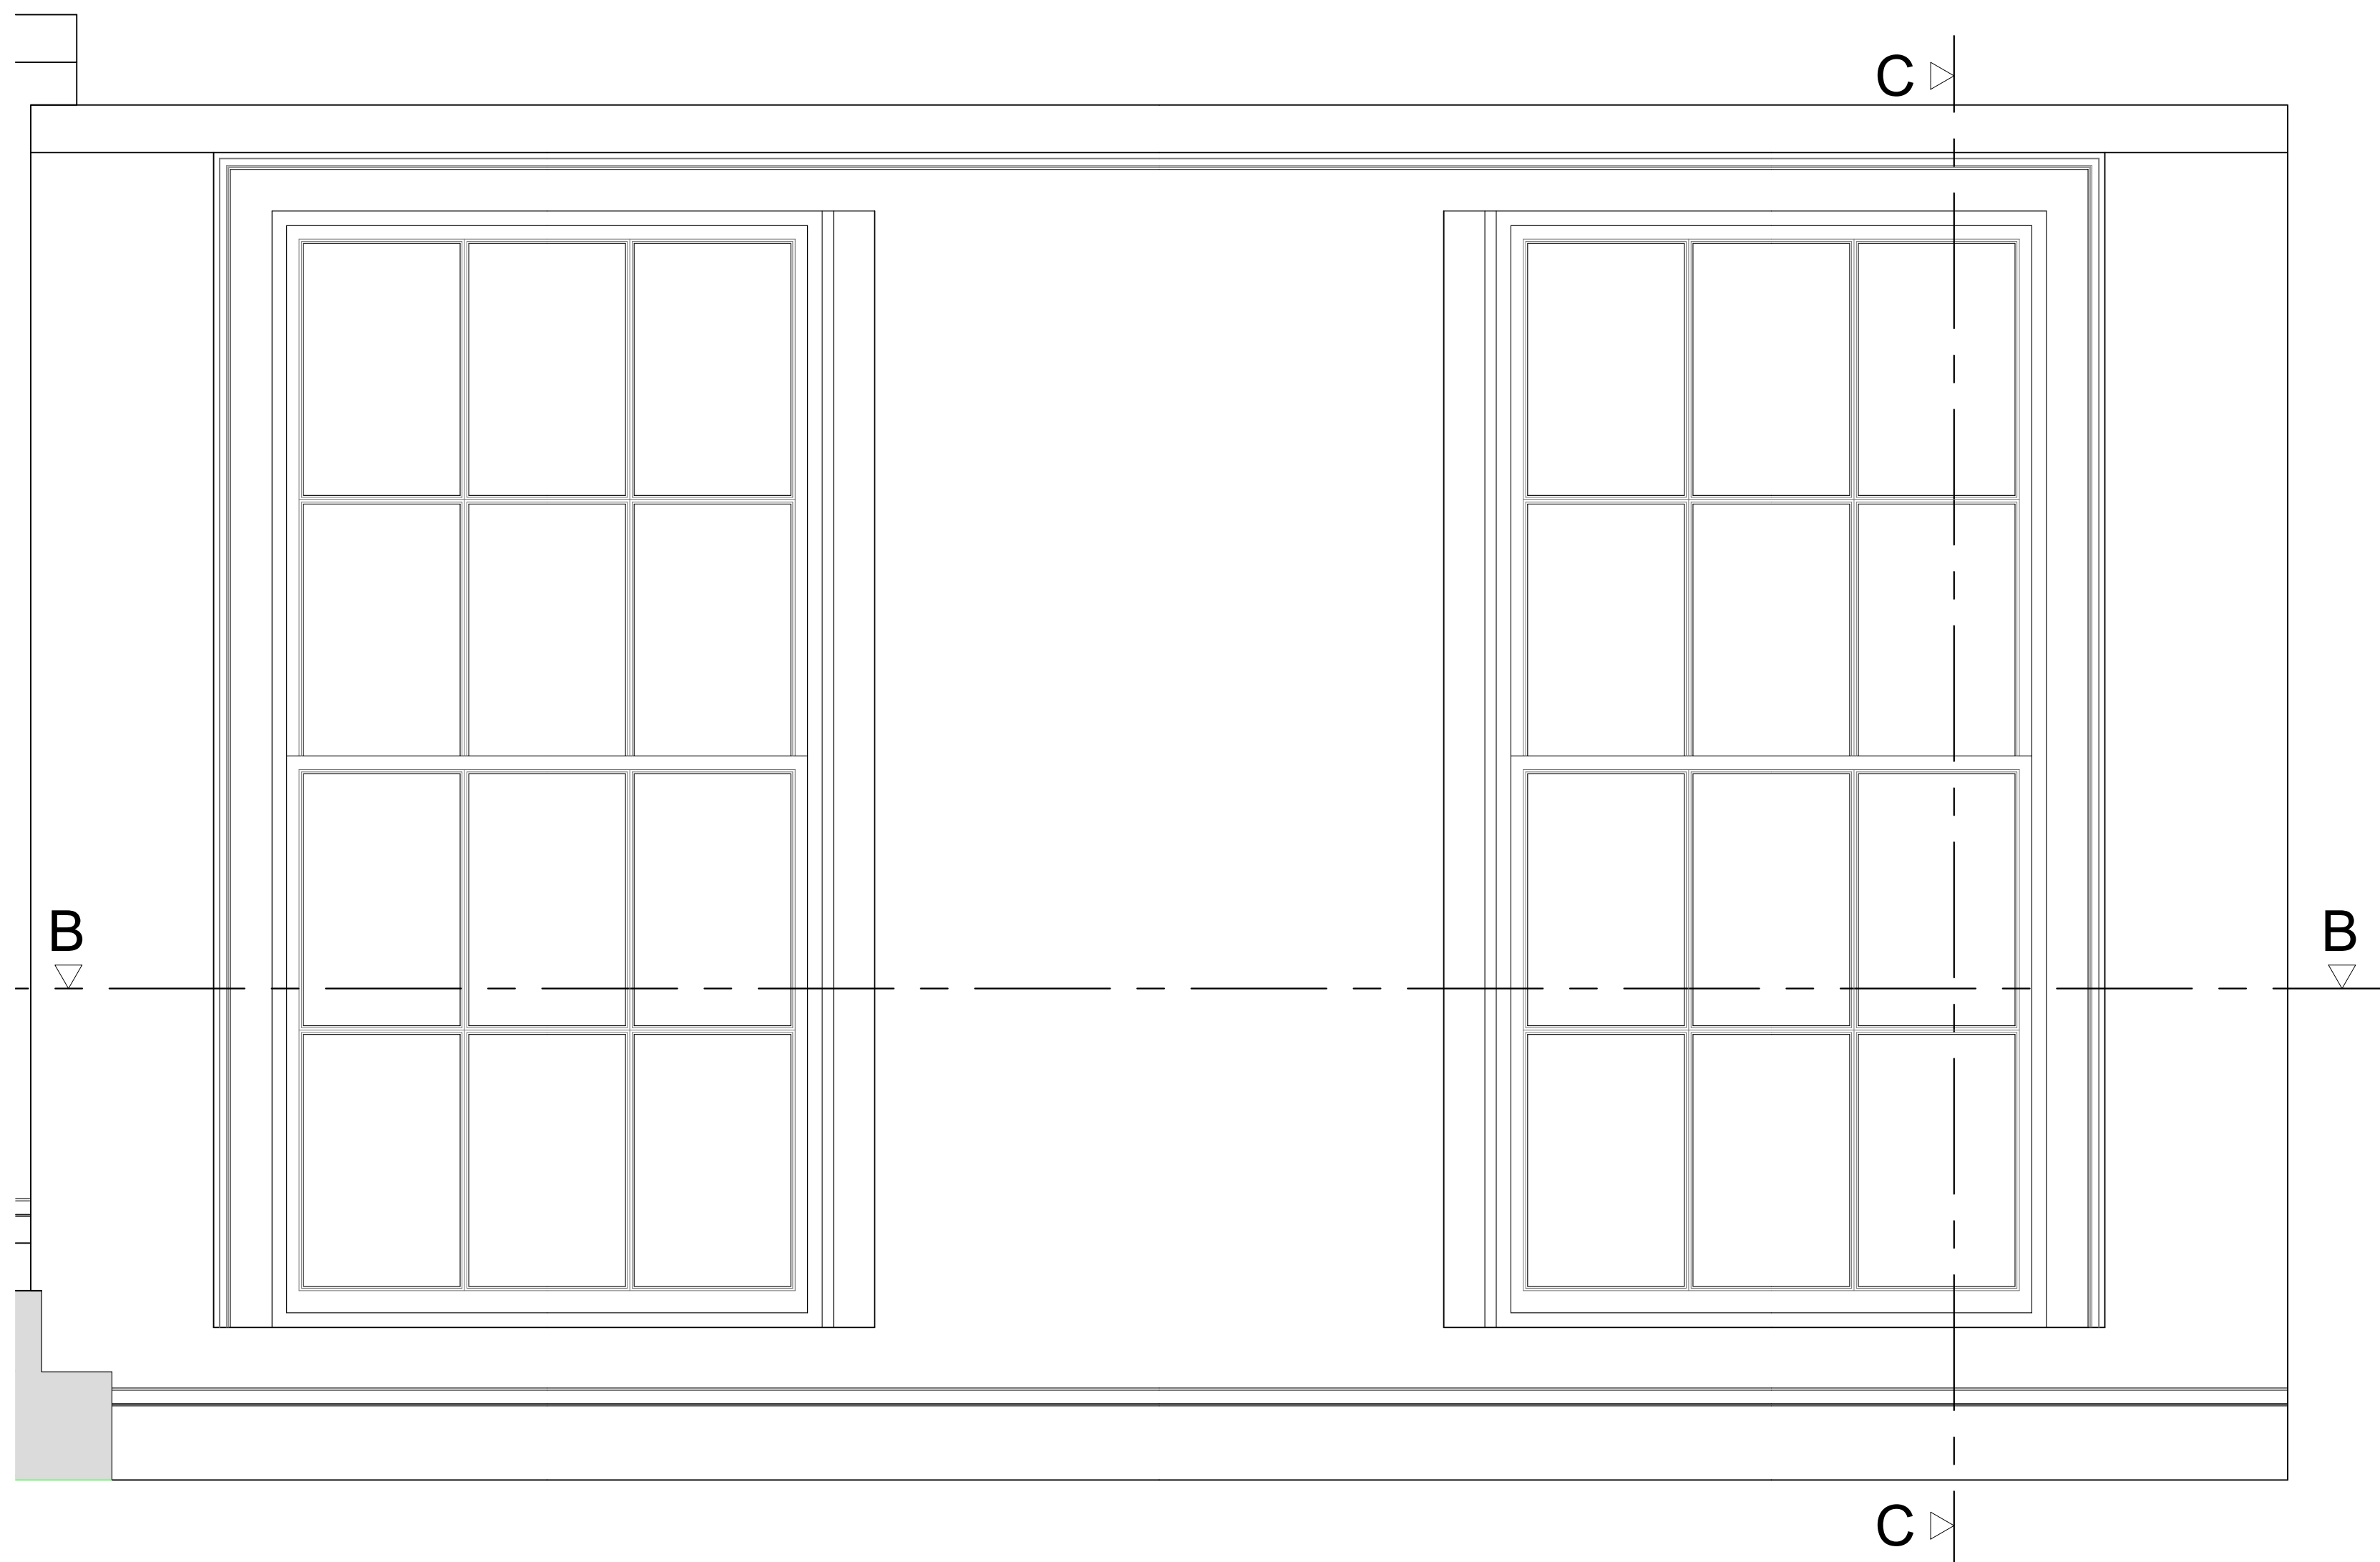

Section C-C through External Wall
Scale: 1:10

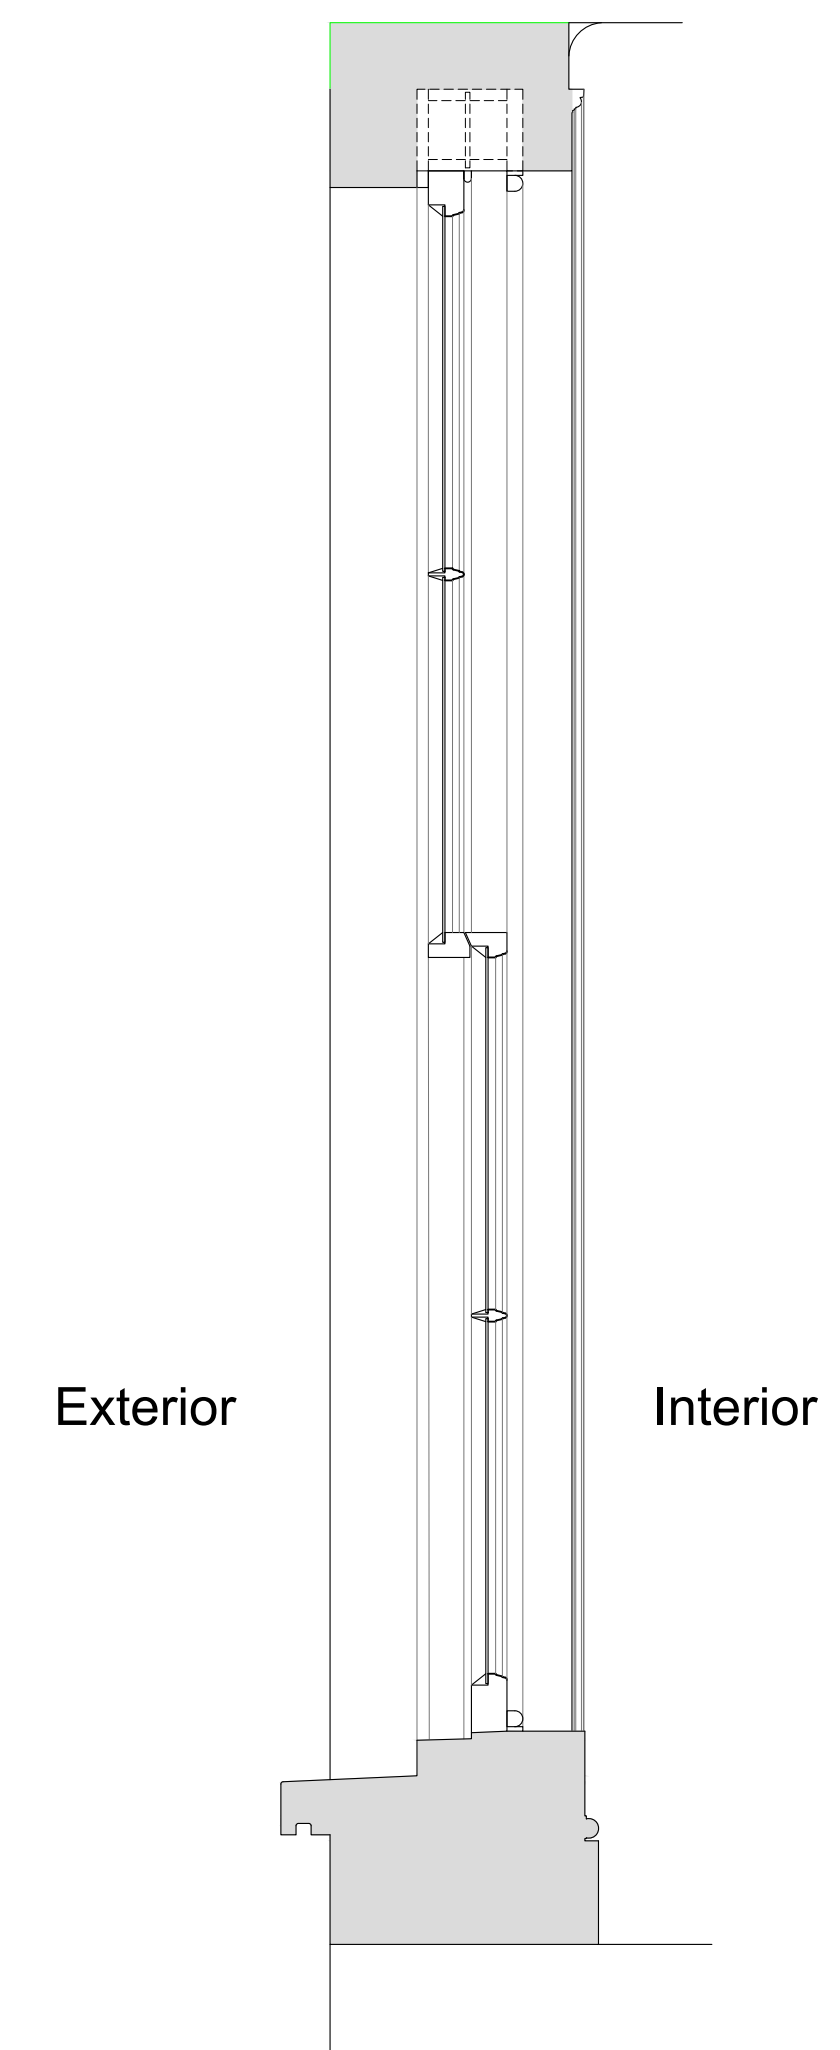

Plan Section B-B
Scale: 1:10

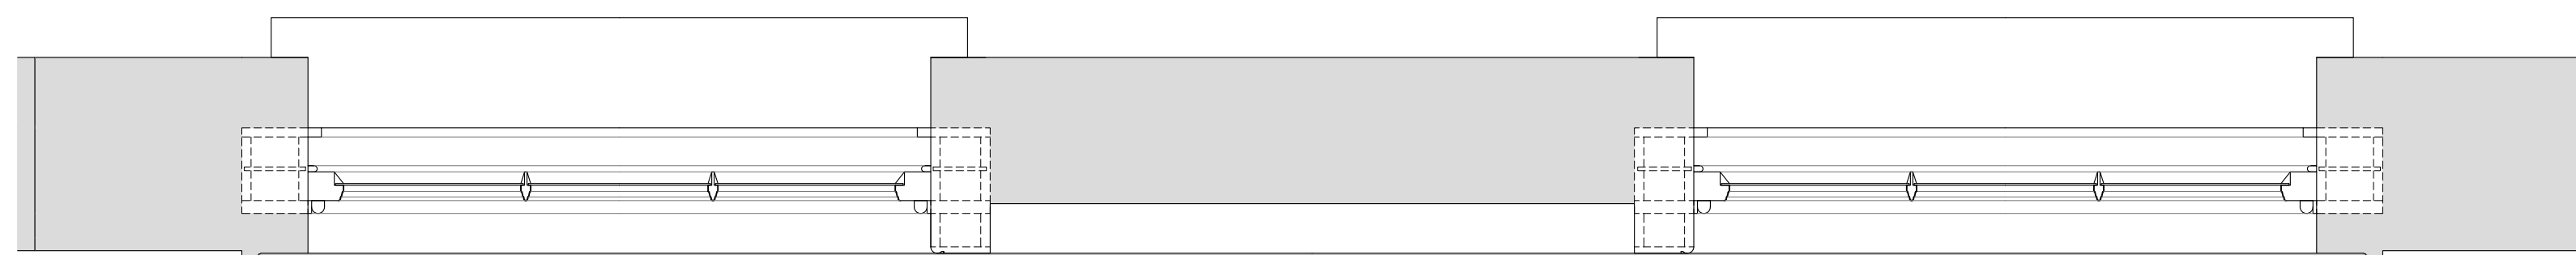

Revision	Date	Amendment
1.0	12-08-2019	Issued for listed building consent P&E application

Do not reproduce this drawing without written permission
All dimensions are in millimetres unless stated otherwise

Drawing Not For Construction





Site Address: 116 Drummond Street, London NW1			
Drawing Title: First Floor - Sitting Room: EXISTING Front Window Joinery Details -Sheet 1 of 3			
Submitted by: AP & GA	Drawn by: PB	Checked by: OB	Presentation Scale: as shown @ A1
Date: 19-03-2018	Drawing No: WPI P066 NI - 116 DrS-EX-FF-J-04	Revision: 1.0	

Internal Room Elevation with Secondary Glazing Installed

Scale: 1:10


Section C-C through External Wall with Secondary Glazing Installed

Scale: 1:10

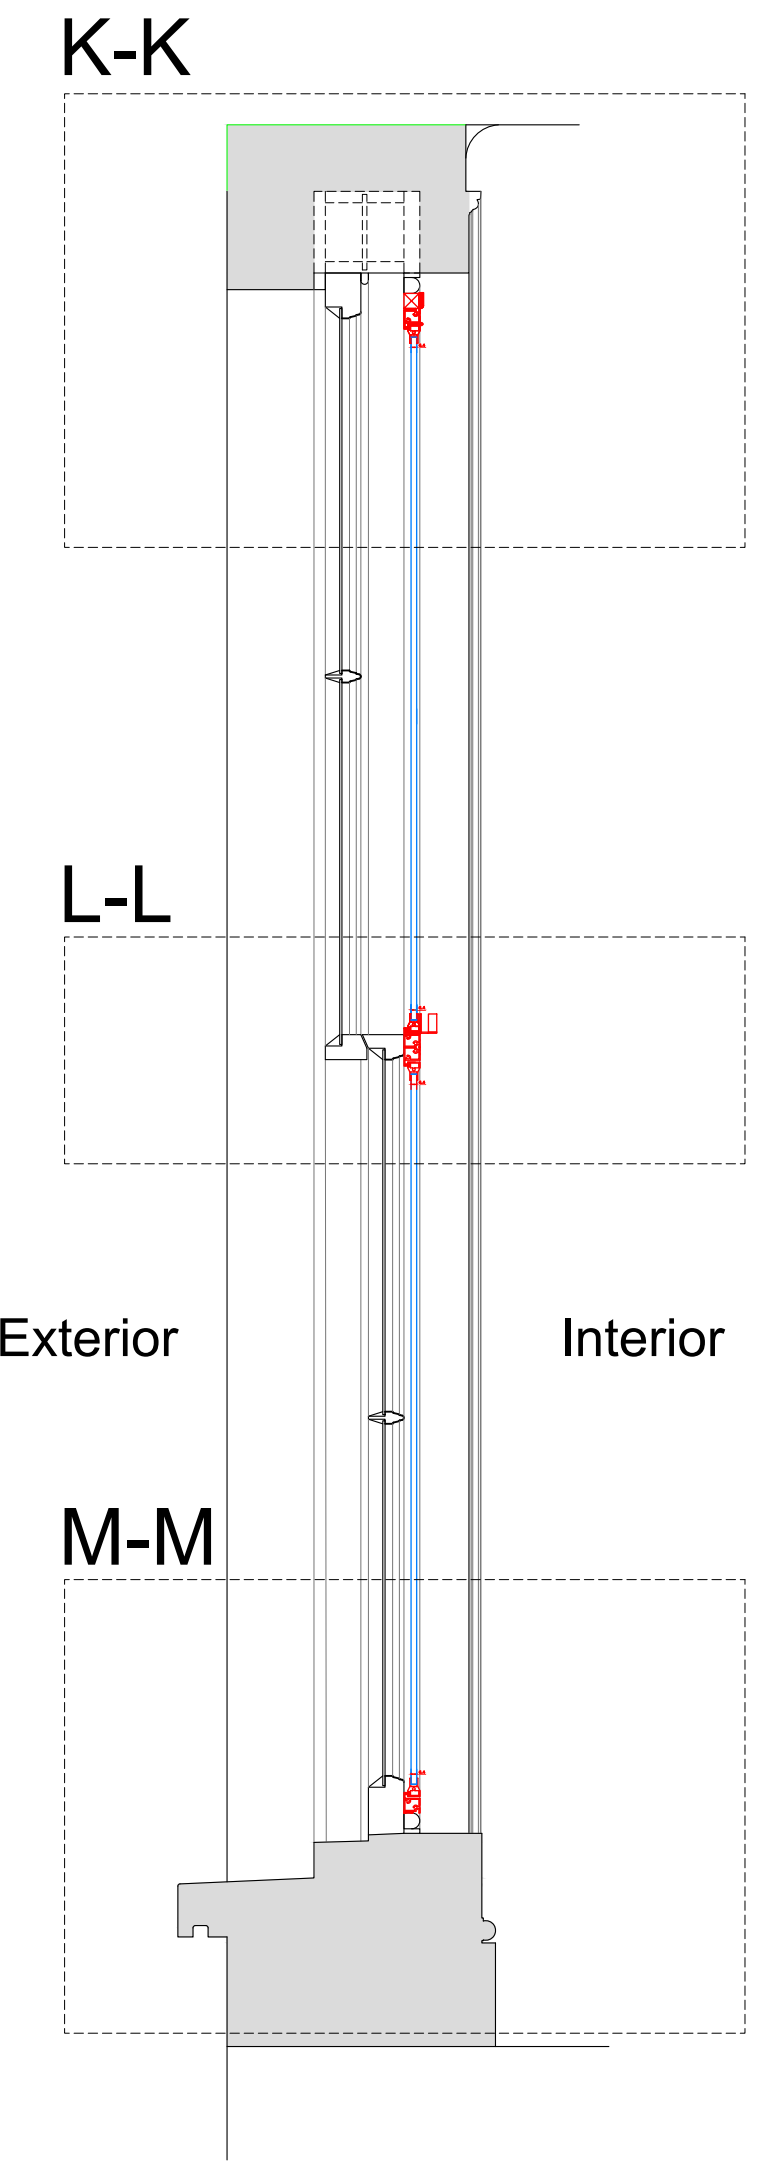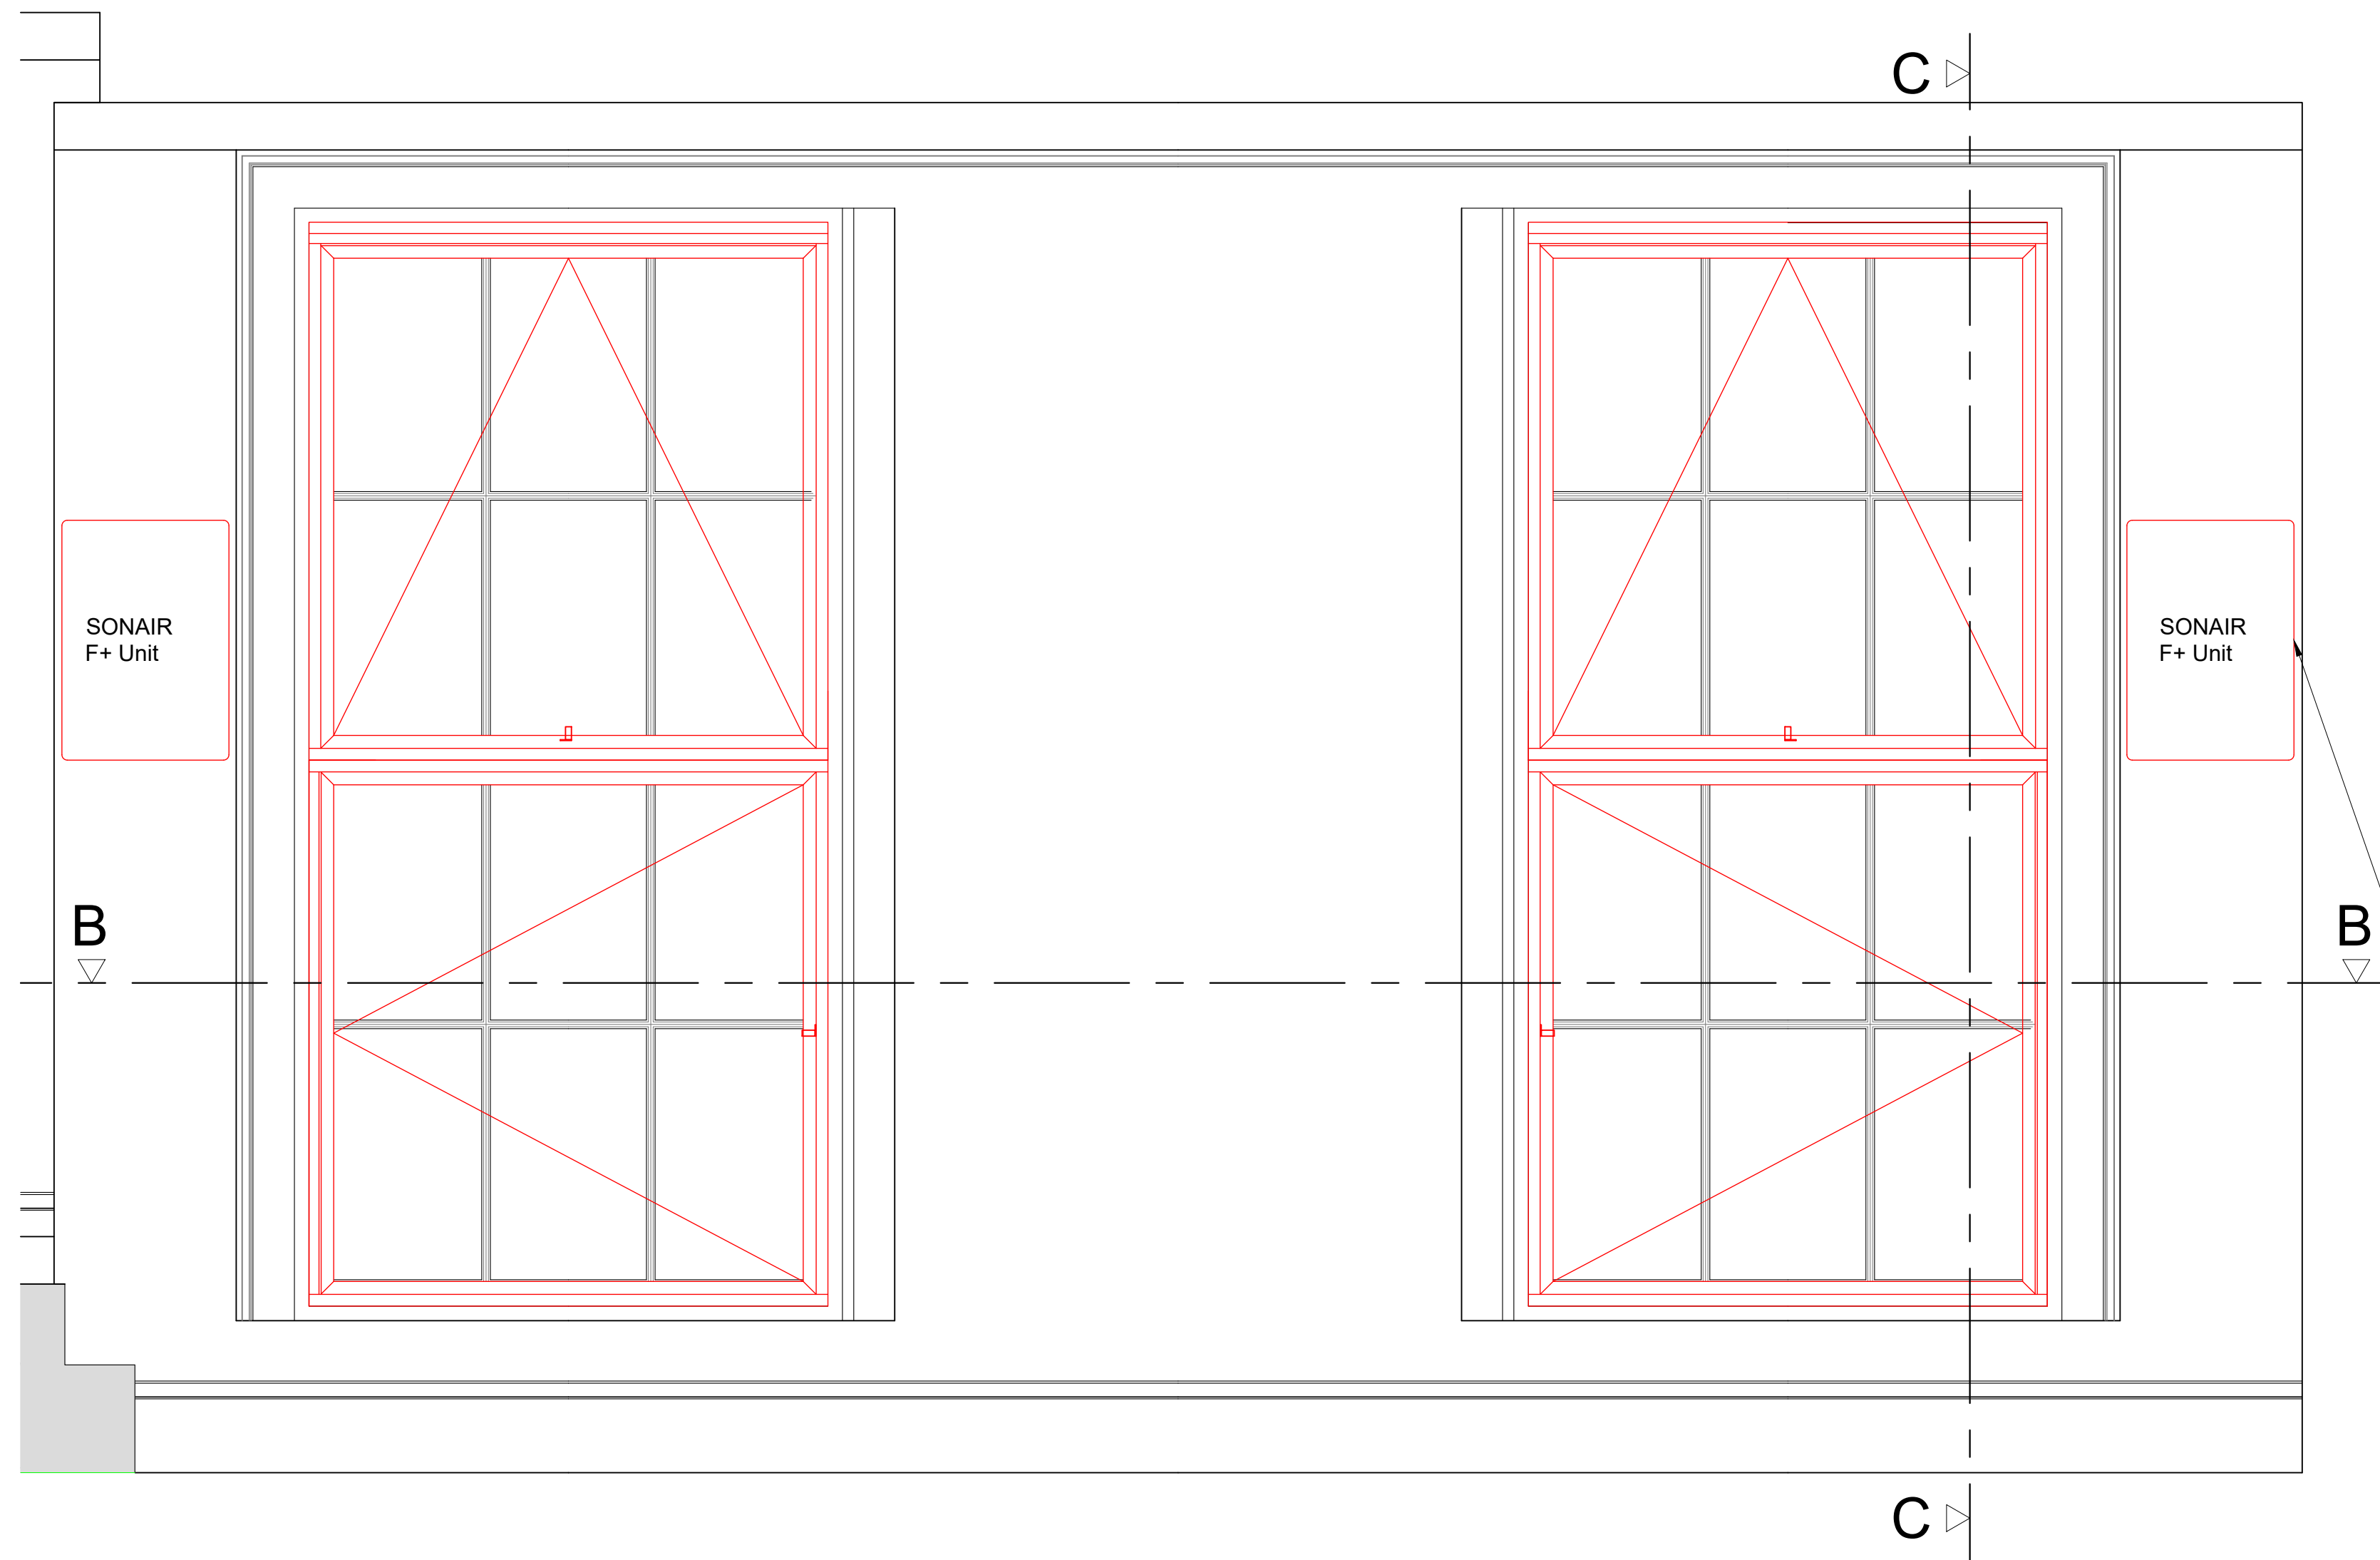

Plan Section B-B with Secondary Glazing Installed

Scale: 1:10

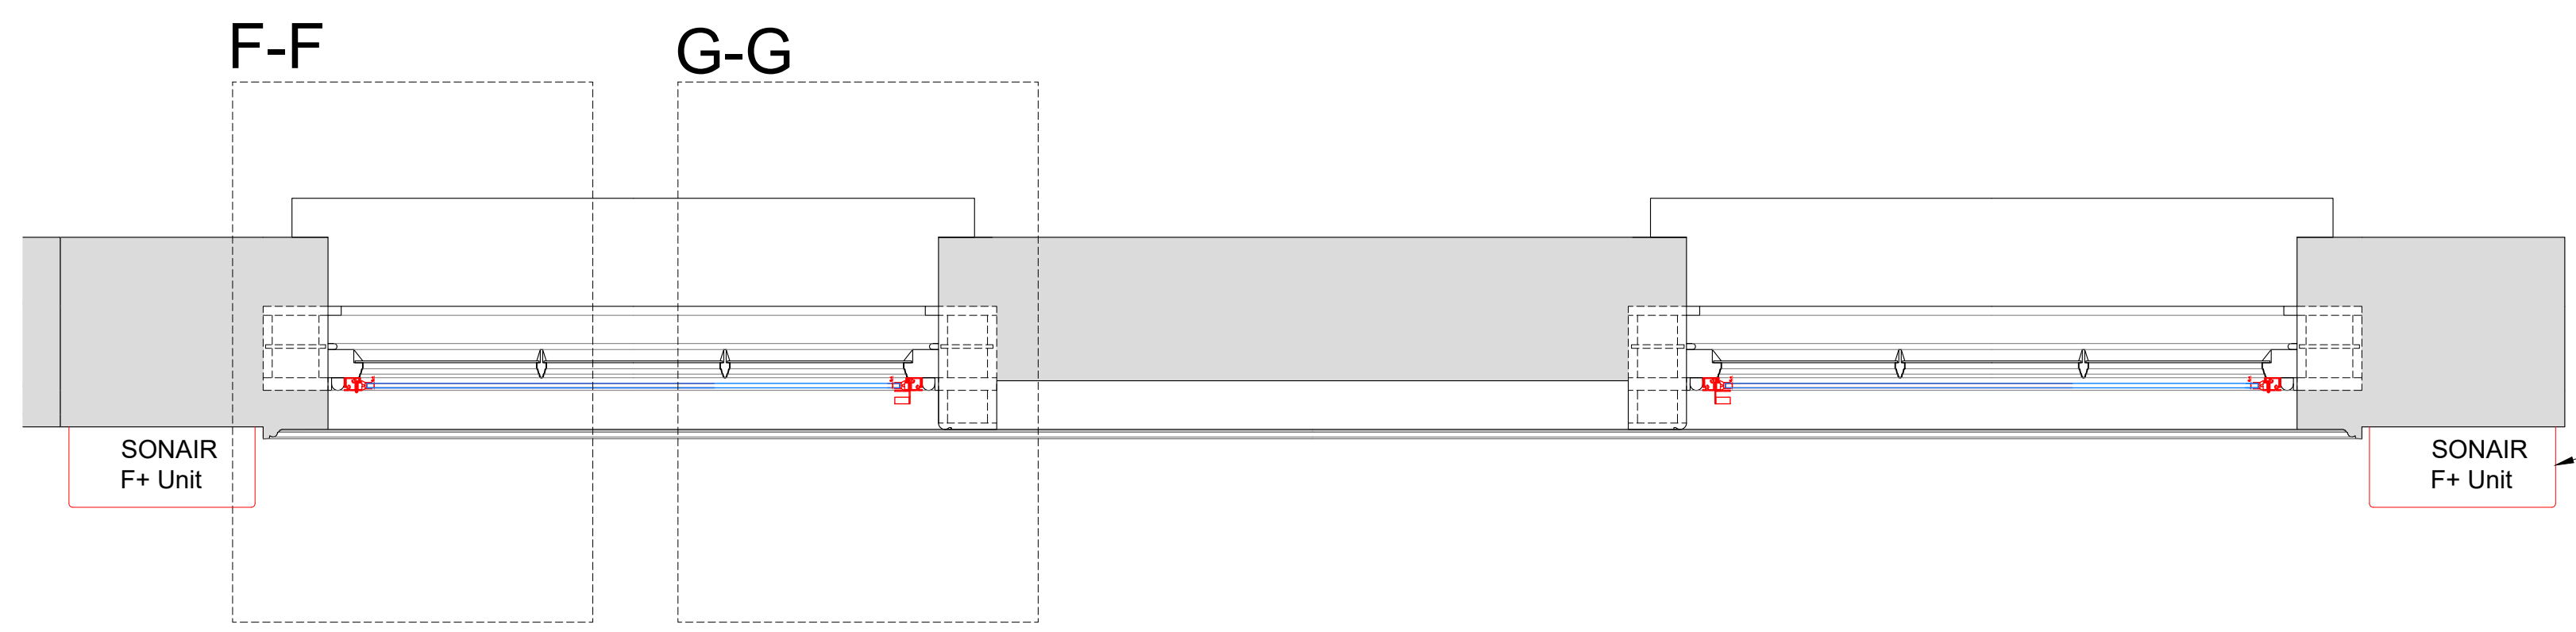

For Sonair Details Refer to Drawing No:
WPI P066 NI - 116 DrS-PR-BS-J-01.1

SECONDARY GLAZING SHOWN IN RED FOR VISUAL CLARITY ONLY

Revision	Date	Amendment
1.0	12-08-2019	Issued for listed building consent P&E application

Do not reproduce this drawing without written permission
All dimensions are in millimetres unless stated otherwise

HS2

High Speed (HS2) Limited
1st-3rd Floor
The Podium
1 Eversholt Street
London NW1 2DN


COSTAIN SKANSKA

Costain Skanska Joint Venture
9th Floor
The Tower
1 Eversholt Street
London NW1 2DN


Site Address: 116 Drummond Street, London NW1			
Drawing Title: First Floor - Sitting Room: PROPOSED Secondary Glazing Details - Sheet 2 of 3			
Drawn by: AP & GA	Drawn by: AP	Checked by: OB	Presentation Scale: as shown @ A1
Date: 19-03-2018	Drawing No: WPI P066 NI - 116 DrS-PR-FF-J-04.1	Revision: 1.0	

Drawing Not For Construction


Section F-F
Scale: 1:5 on A1

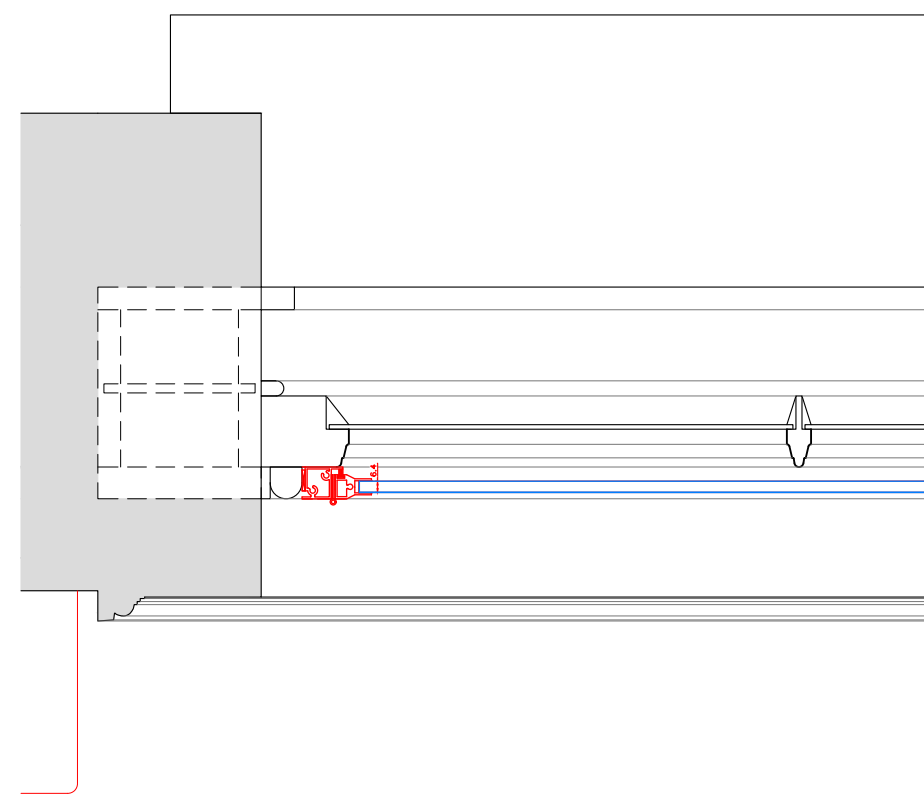


Section G-G
Scale: 1:5 on A1

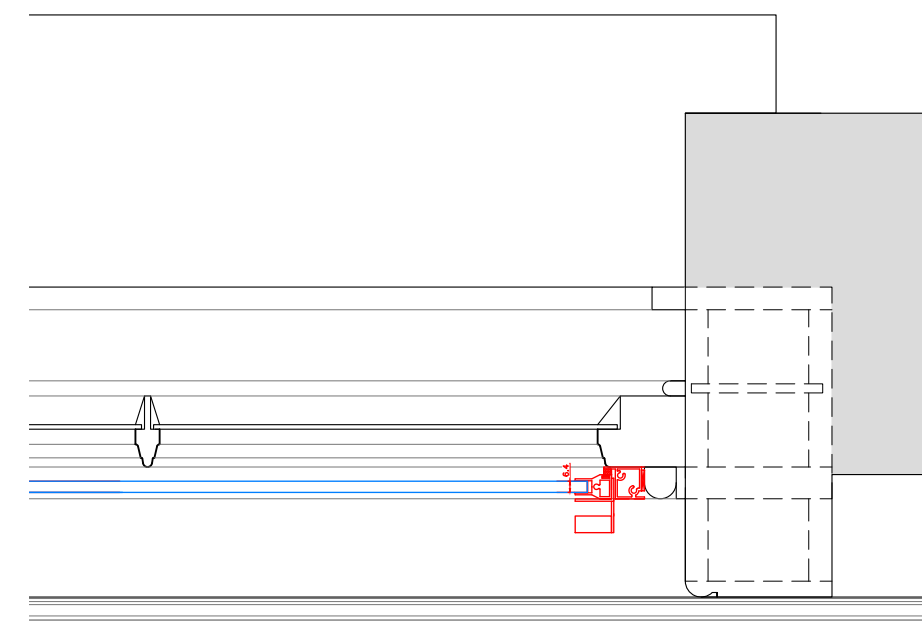


Section K-K
Scale: 1:5 on A1

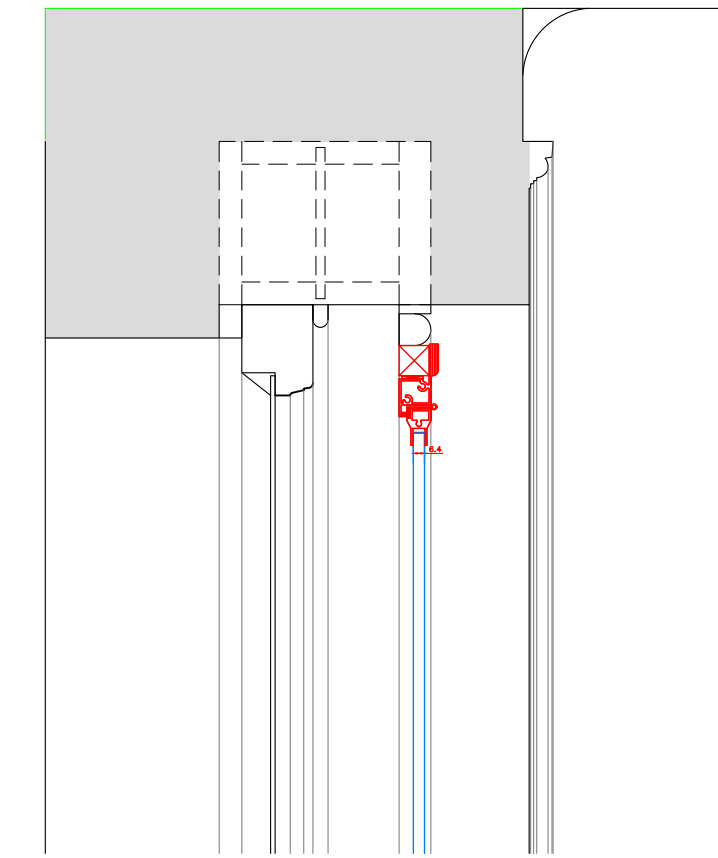

Section L-L
Scale: 1:5 on A1

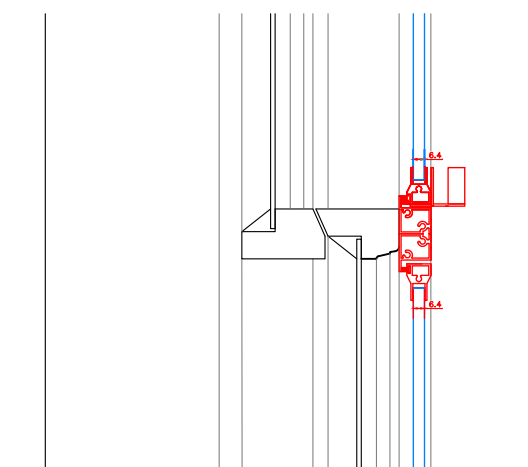

Section M-M
Scale: 1:5 on A1

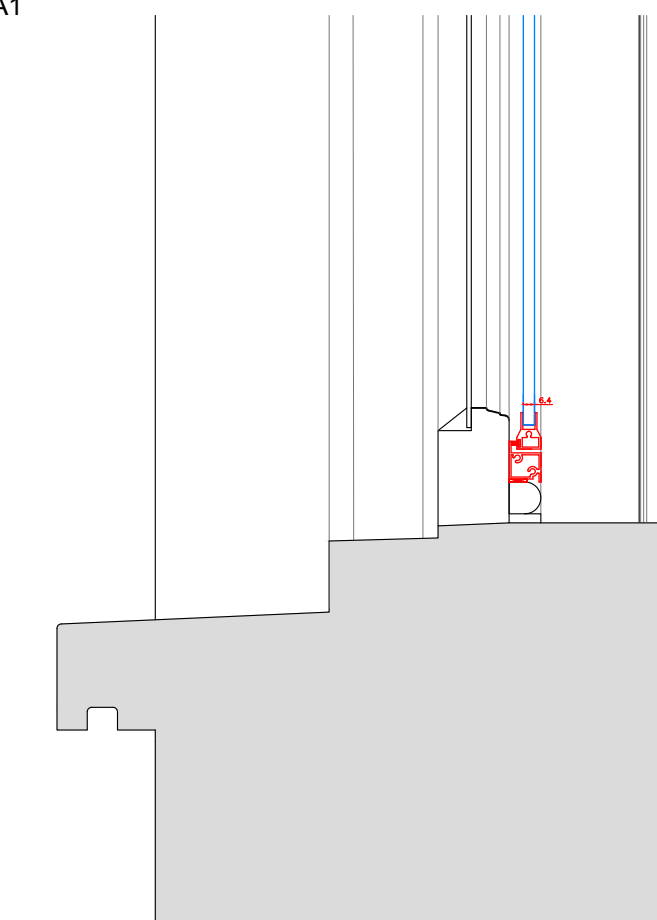

SECONDARY GLAZING SHOWN IN RED FOR VISUAL CLARITY ONLY

Revision	Date	Assessment
1.0	12-08-2019	Issued for listed building consent P/E application

Do not reproduce this drawing without written permission
All dimensions are in millimetres unless stated otherwise

HS2

High Speed (HS2) Limited
1st-3rd Floor
The Podium
1 Eversholt Street
London NW1 2DN

COSTAIN SKANSKA

Costain Skanska Joint Venture
9th Floor
The Tower
1 Eversholt Street
London NW1 2DN

Site Address:
116 Drummond Street, London NW1


Drawing Title:
First Floor - Sitting Room: PROPOSED Secondary Glazing Details -
Sheet 3 of 3

Drawn by: AP & GA Drawn by: AP Checked by: OB Presentation Scale: 1:5 @ A1


Date: 19-03-2018 Drawing No: WPI P066 NI - 116 DrS-PR-FF-J-04.2 Revision: 1.0

Drawing Not For Construction


Internal Room Elevation
Scale: 1:10

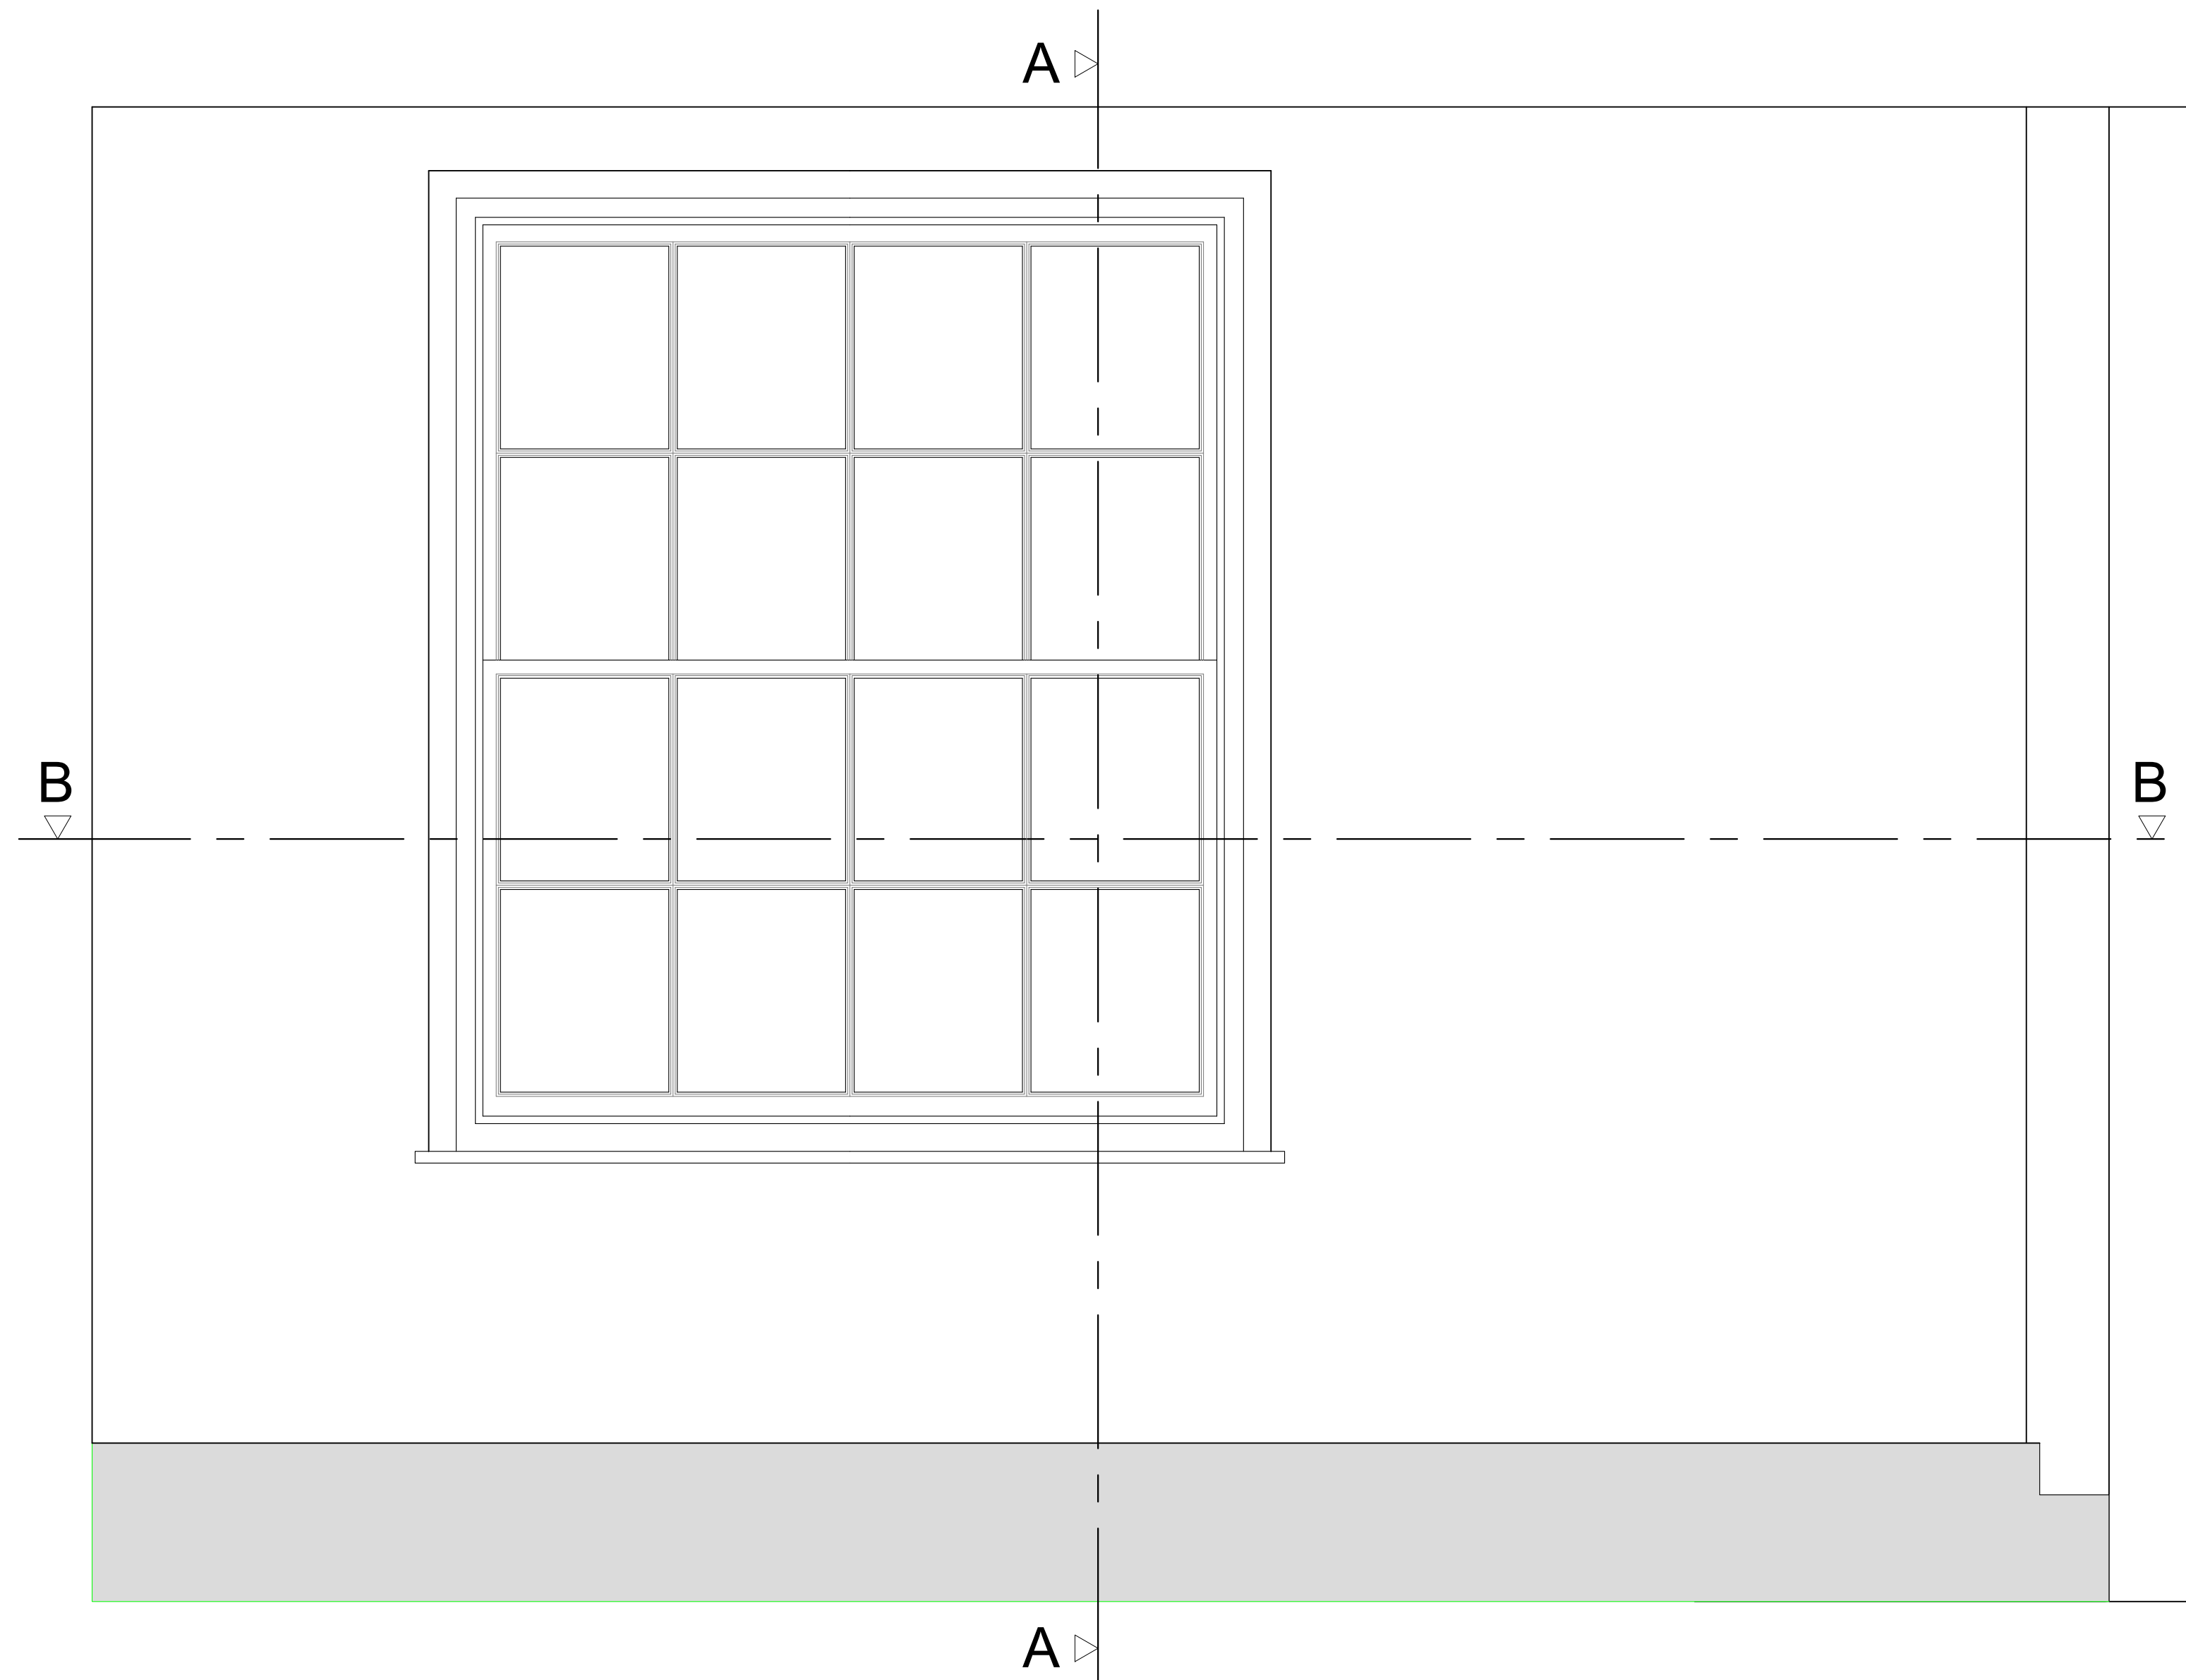

Section A-A through External Wall
Scale: 1:10

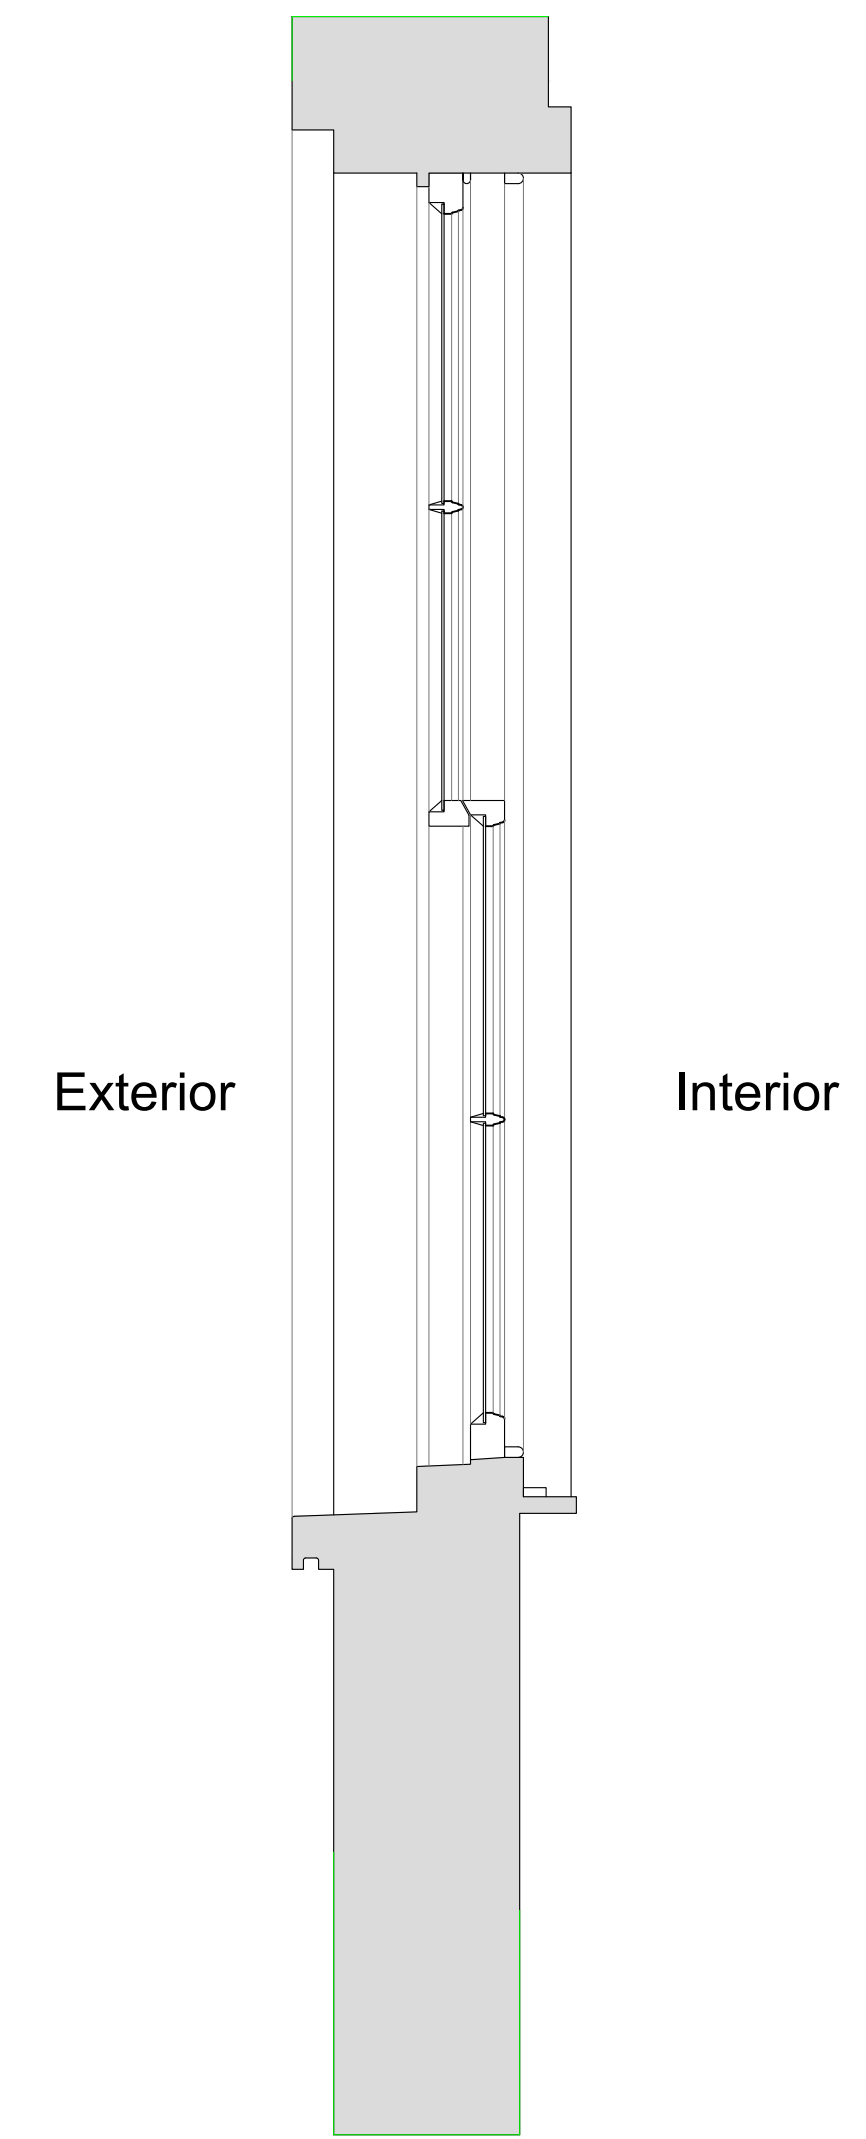

Plan Section B-B
Scale: 1:10

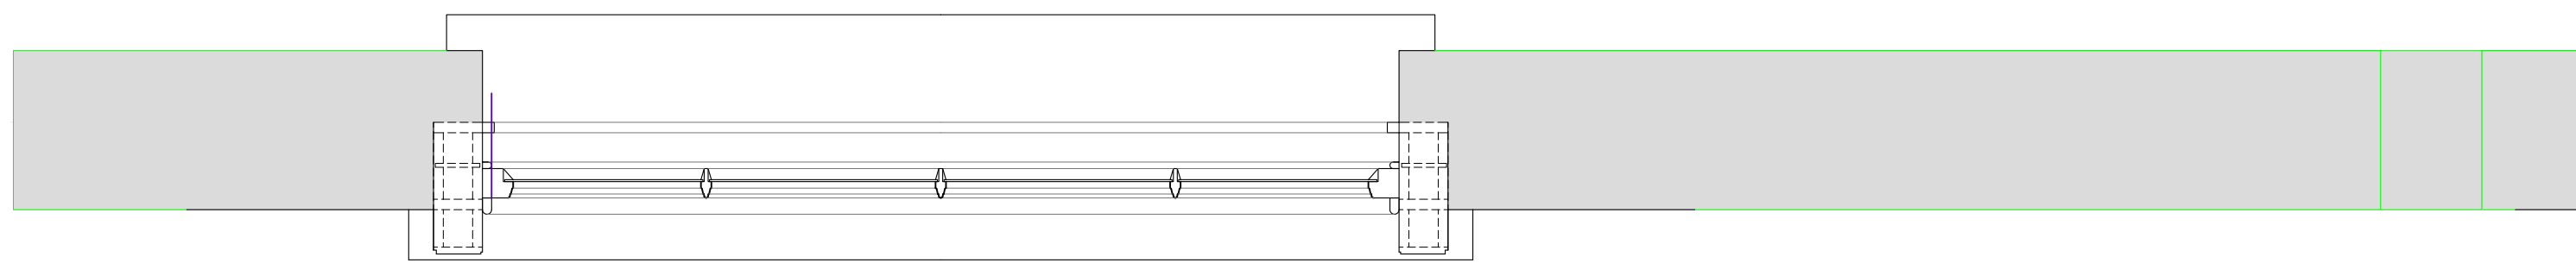

Revision	Date	Amendment
1.0	12-08-2019	Issued for listed building consent P&E application

Do not reproduce this drawing without written permission
All dimensions are in millimetres unless stated otherwise

HS2

High Speed (HS2) Limited
1st-3rd Floor
The Podium
1 Eversholt Street
London NW1 2DN

COSTAIN SKANSKA

Costain Skanska Joint Venture
9th Floor
The Tower
1 Eversholt Street
London NW1 2DN

Site Address:
116 Drummond Street, London NW1


Drawing Title:
Second Floor - Bedroom: EXISTING Front Window Joinery Details - Sheet 1 of 3

Drawn by: AP & GA Drawn by: AP Checked by: OB Presentation Scale: as shown @ A1


Date: 19-03-2018 Drawing No: WPI P066 NI - 116 DrS-EX-SF-J-05 Revision: 1.0

Drawing Not For Construction


Internal Room Elevation with Secondary Glazing Installed
Scale: 1:10

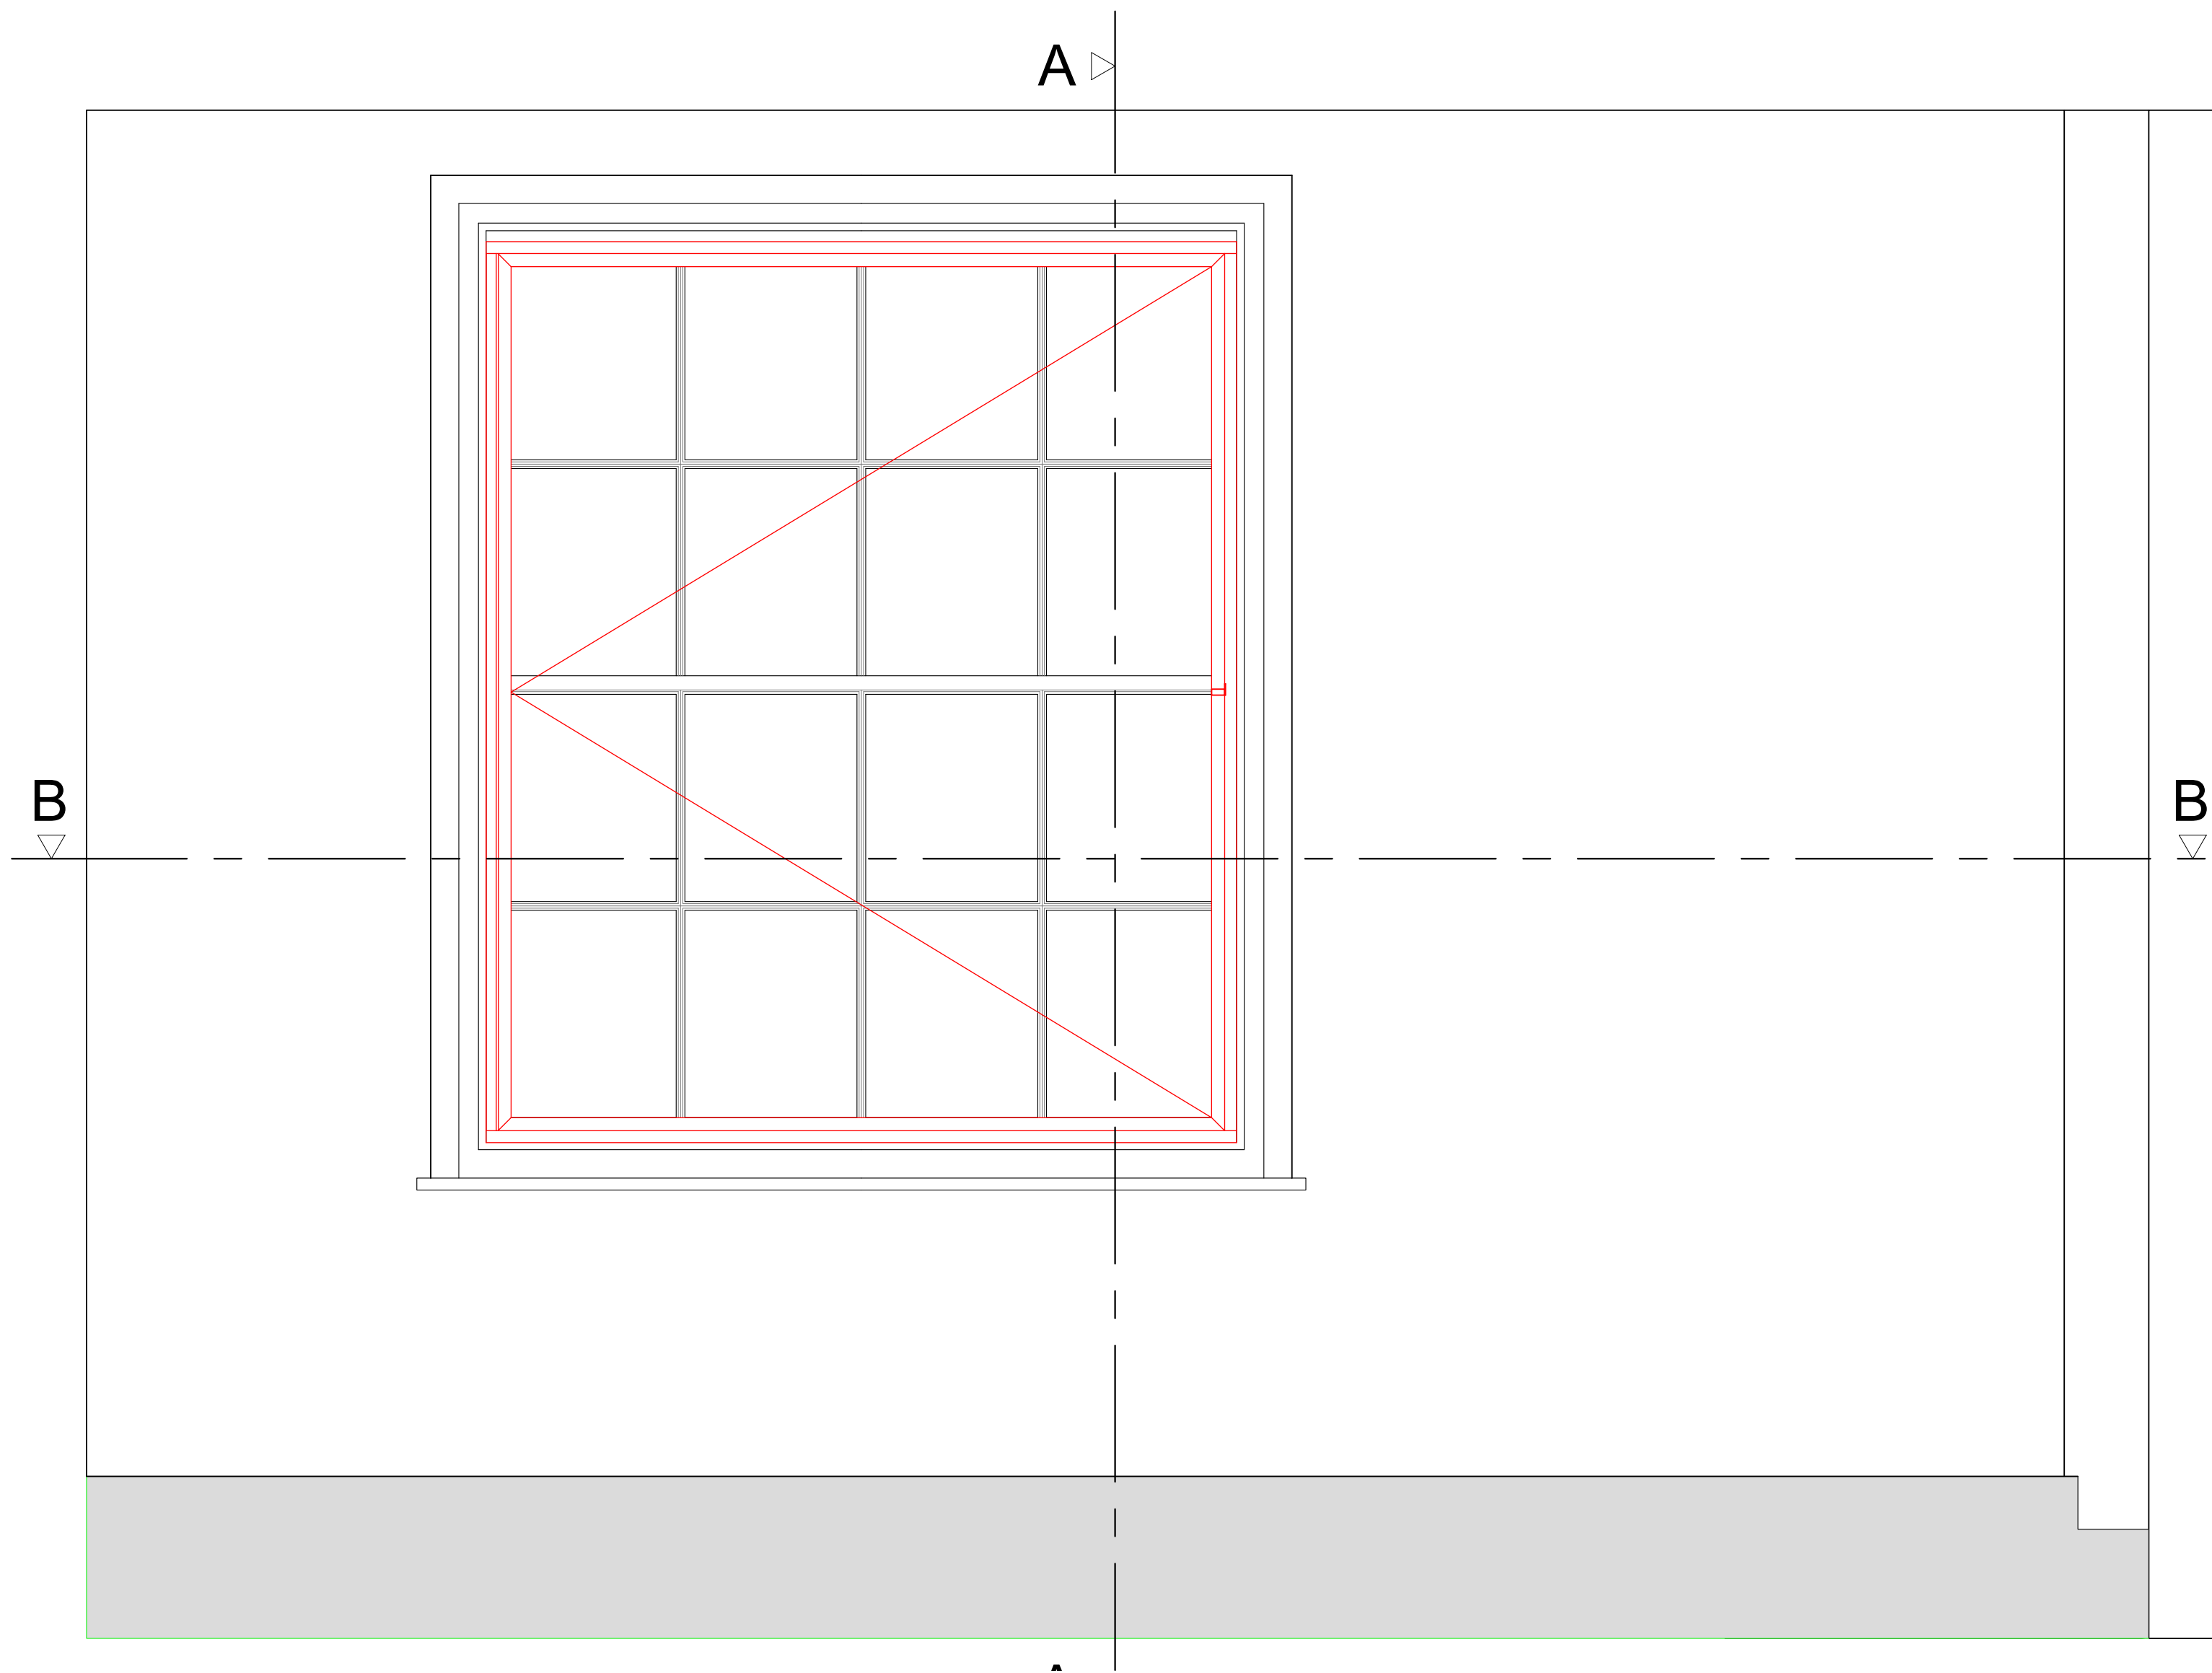

Plan Section B-B with Secondary Glazing Installed
Scale: 1:10

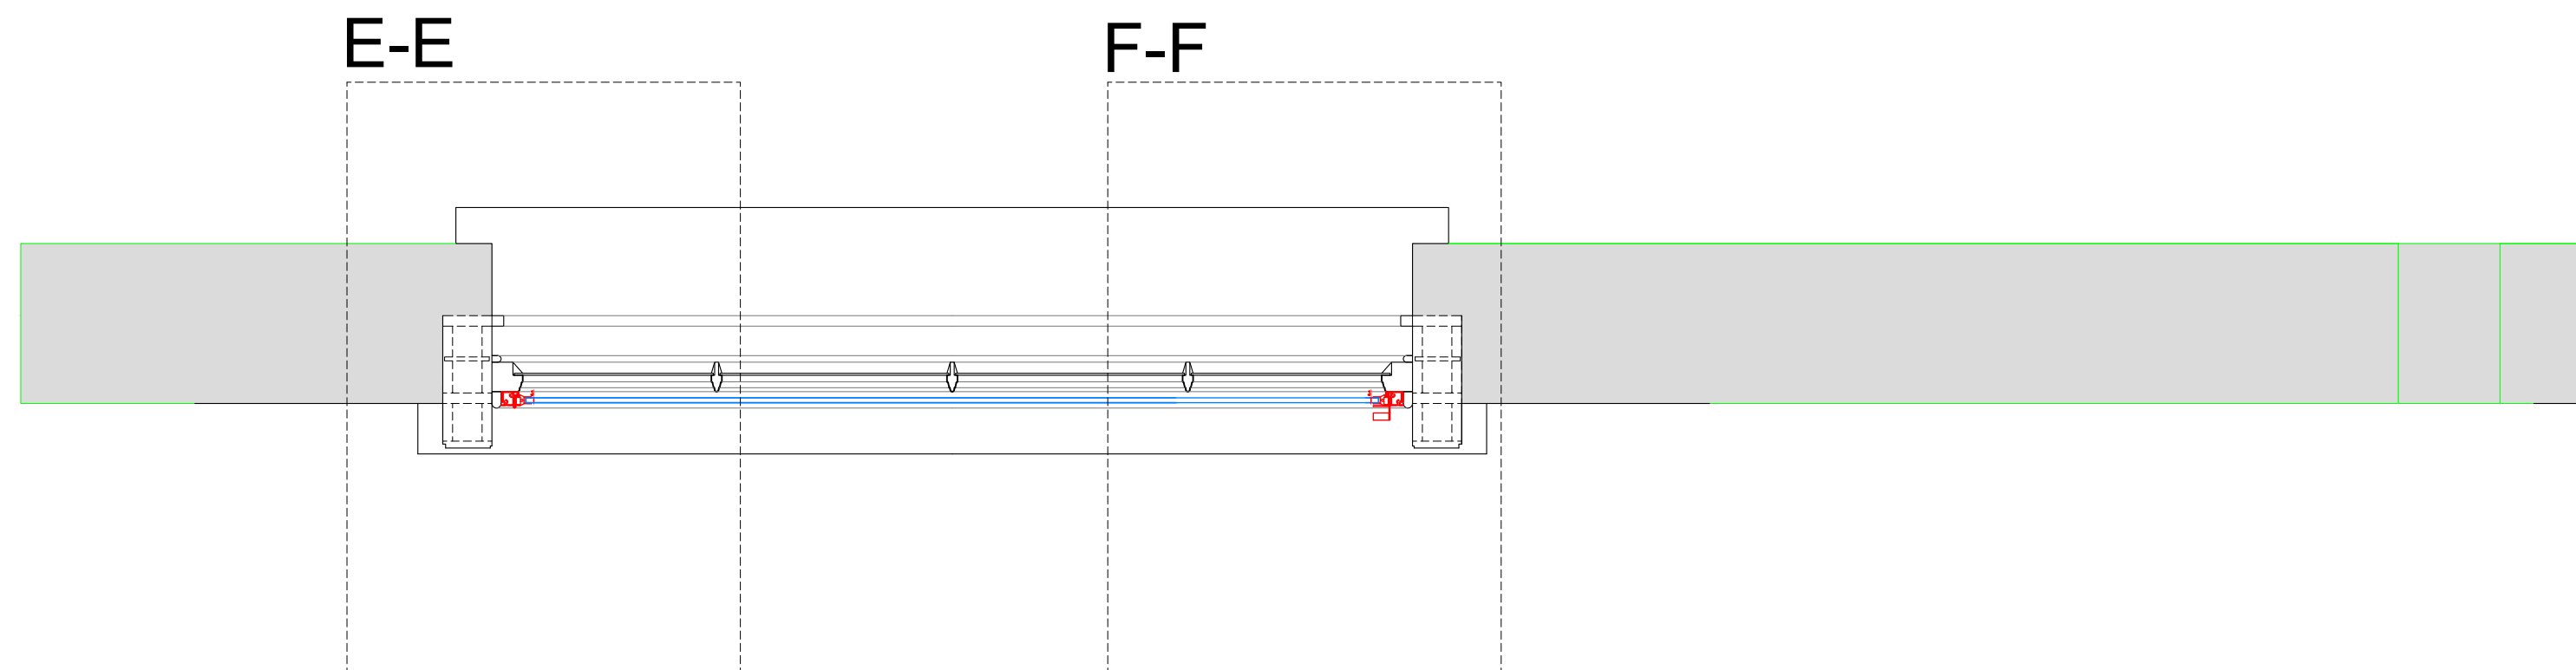

Section A-A through External Wall with Secondary Glazing Installed
Scale: 1:10

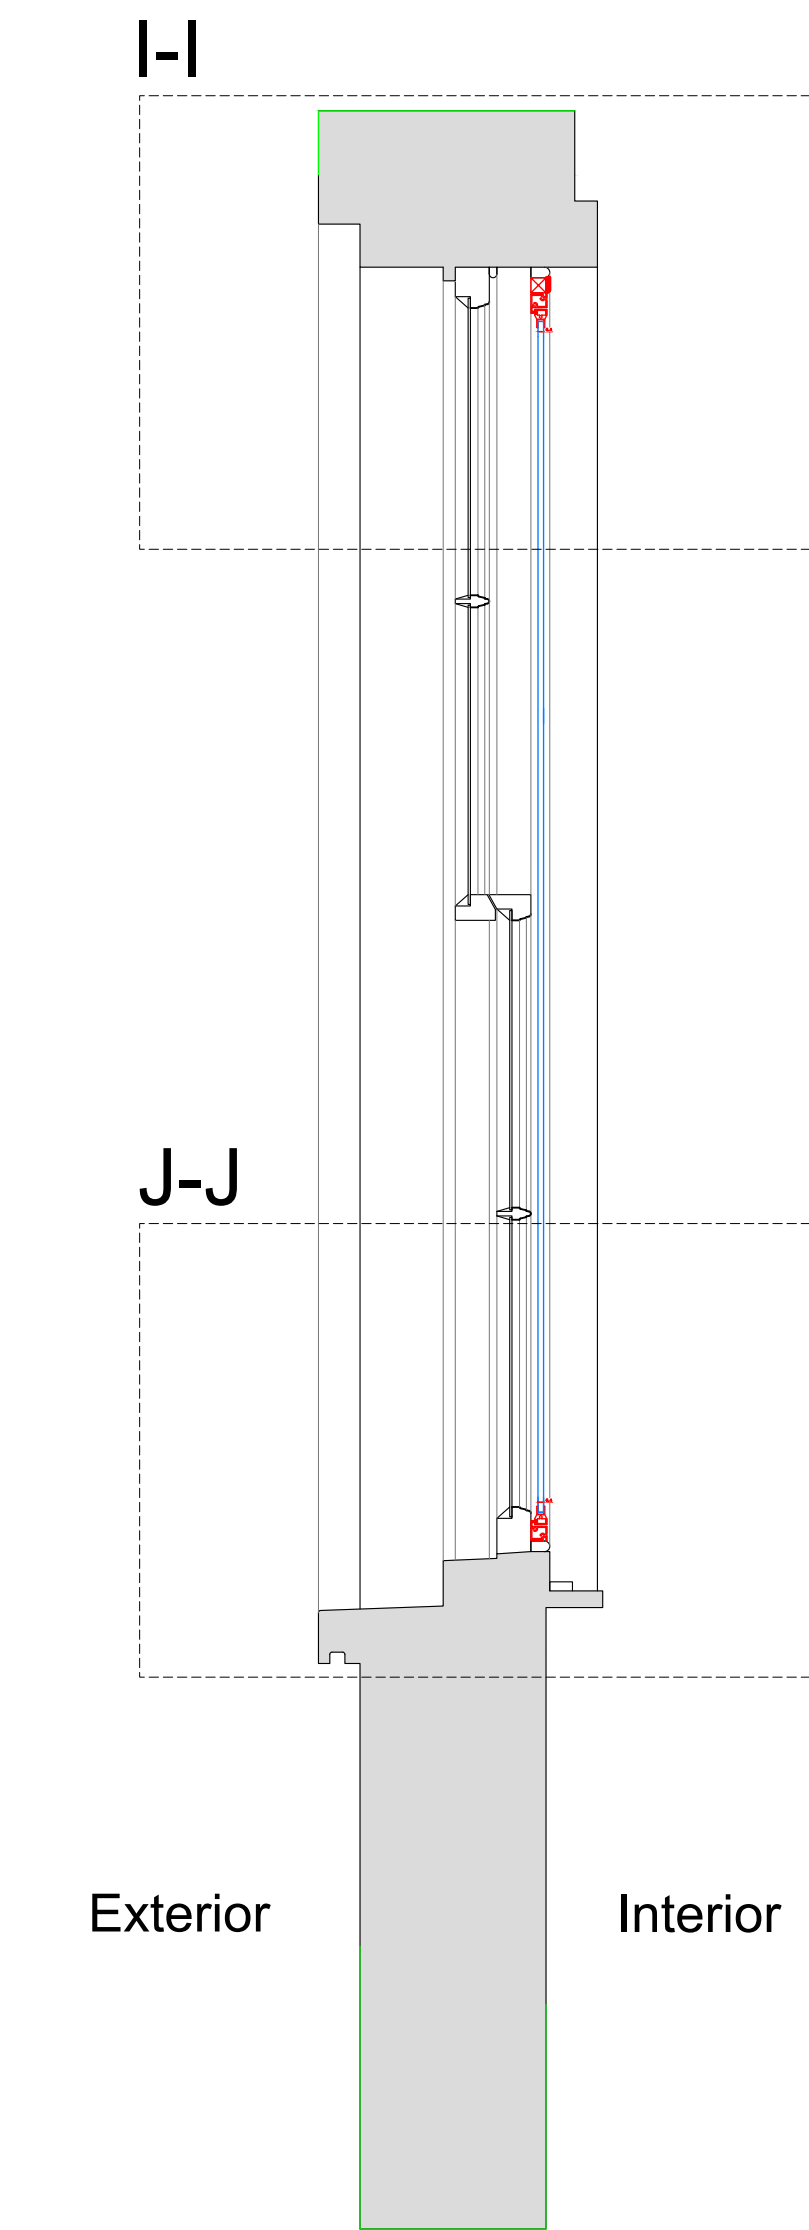

SECONDARY GLAZING SHOWN IN RED FOR VISUAL CLARITY ONLY

Revision	Date	Amendment
1.0	12-08-2019	Issued for listed building consent P&E application

Do not reproduce this drawing without written permission
All dimensions are in millimetres unless stated otherwise

Drawing Not For Construction

HS2


High Speed (HS2) Limited
1st-3rd Floor
The Podium
1 Eversholt Street
London NW1 2DN

COSTAIN SKANSKA


Costain Skanska Joint Venture
9th Floor
The Tower
1 Eversholt Street
London NW1 2DN

Site Address: 116 Drummond Street, London NW1			
Drawing Title: Second Floor - Bedroom: PROPOSED Secondary Glazing Details - Sheet 2 of 3			
Approved by: AP & GA	Drawn by: AP	Checked by: OB	Presentation Scale: as shown @ A1
Date: 19-03-2018	Drawing No: WPI P066 NI - 116 DrS-PR-SF-J-05.1	Revision: 1.0	


Section E-E
Scale: 1:5 on A1

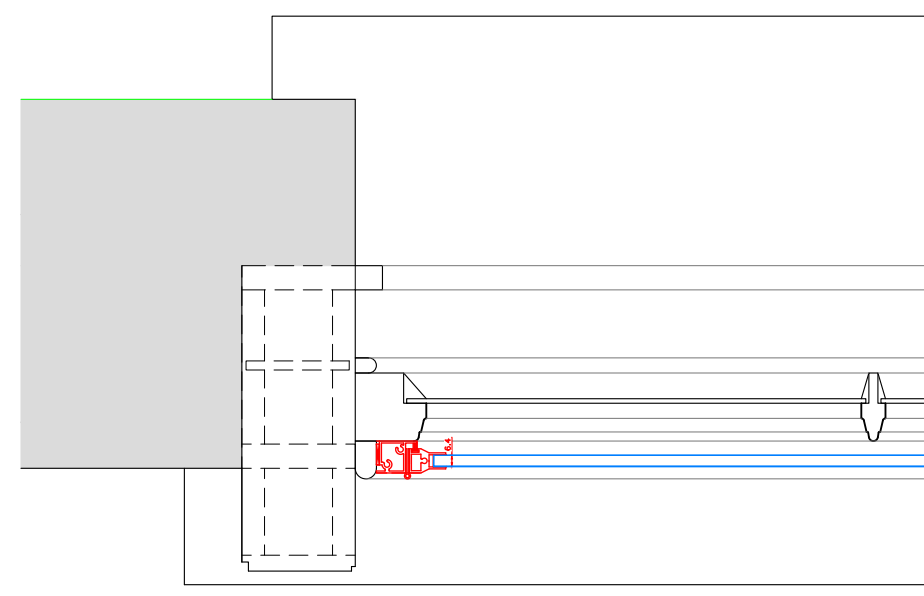


Section F-F
Scale: 1:5 on A1

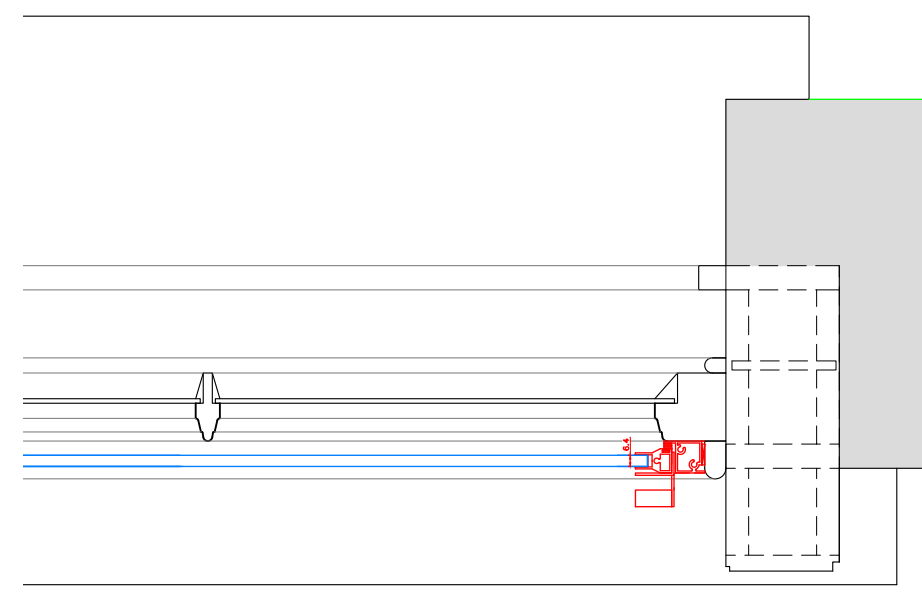

Section I-I
Scale: 1:5 on A1

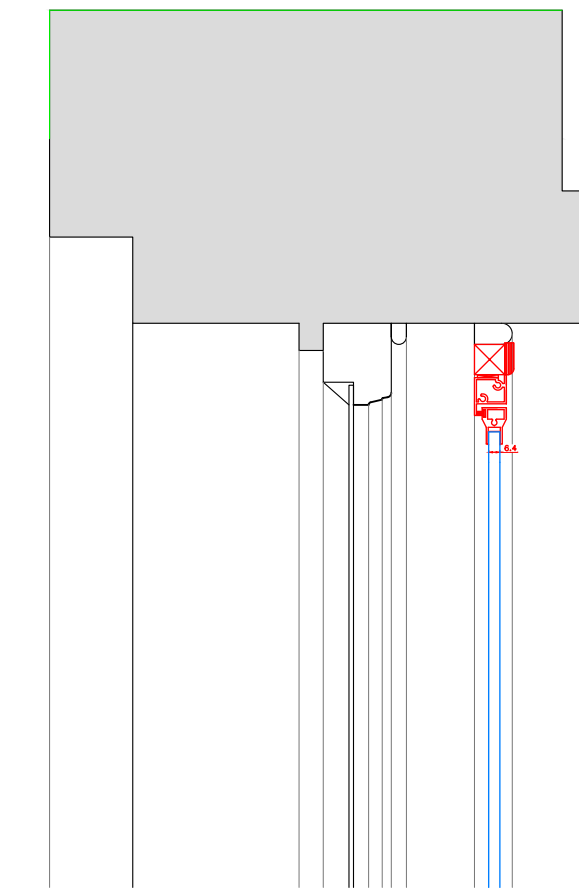

Section J-J
Scale: 1:5 on A1

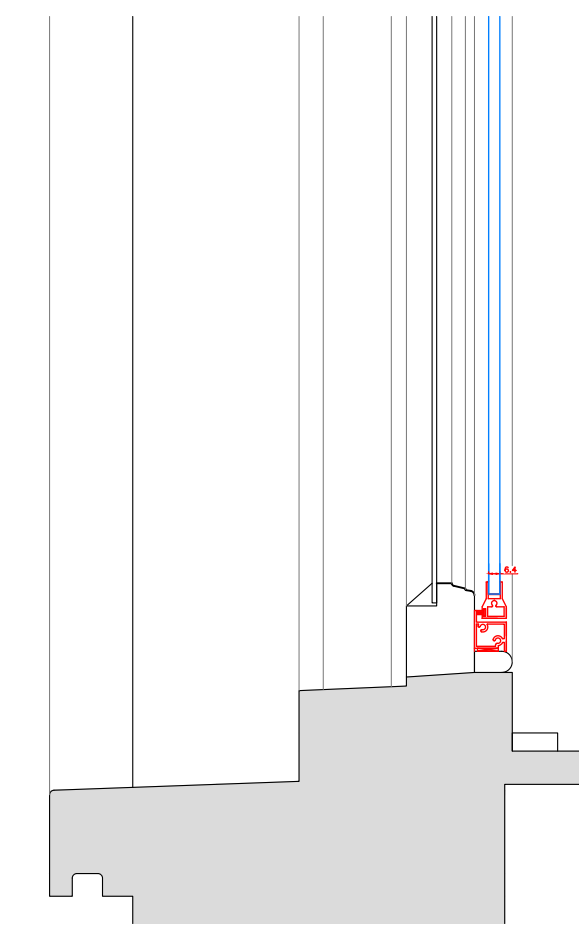

SECONDARY GLAZING SHOWN IN RED FOR VISUAL CLARITY ONLY

Revision	Date	Assessment
1.0	12-08-2019	Issued for listed building consent P/E application

Do not reproduce this drawing without written permission
All dimensions are in millimetres unless stated otherwise

HS2

High Speed (HS2) Limited
1st-3rd Floor
The Podium
1 Eversholt Street
London NW1 2DN


COSTAIN SKANSKA

Costain Skanska Joint Venture
9th Floor
The Tower
1 Eversholt Street
London NW1 2DN

Site Address: 116 Drummond Street, London NW1			
Drawing Title: Second Floor - Bedroom: PROPOSED Secondary Glazing Details - Sheet 3 of 3			
Submitted by: AP & GA	Drawn by: AP	Checked by: OB	Presentation Scale: 1:5 @ A1
Date: 19-03-2018	Drawing No: WPI P066 NI - 116 DrS-PR-SF-J-05.2	Revision: 1.0	


Drawing Not For Construction

Internal Room Elevation
Scale: 1:10

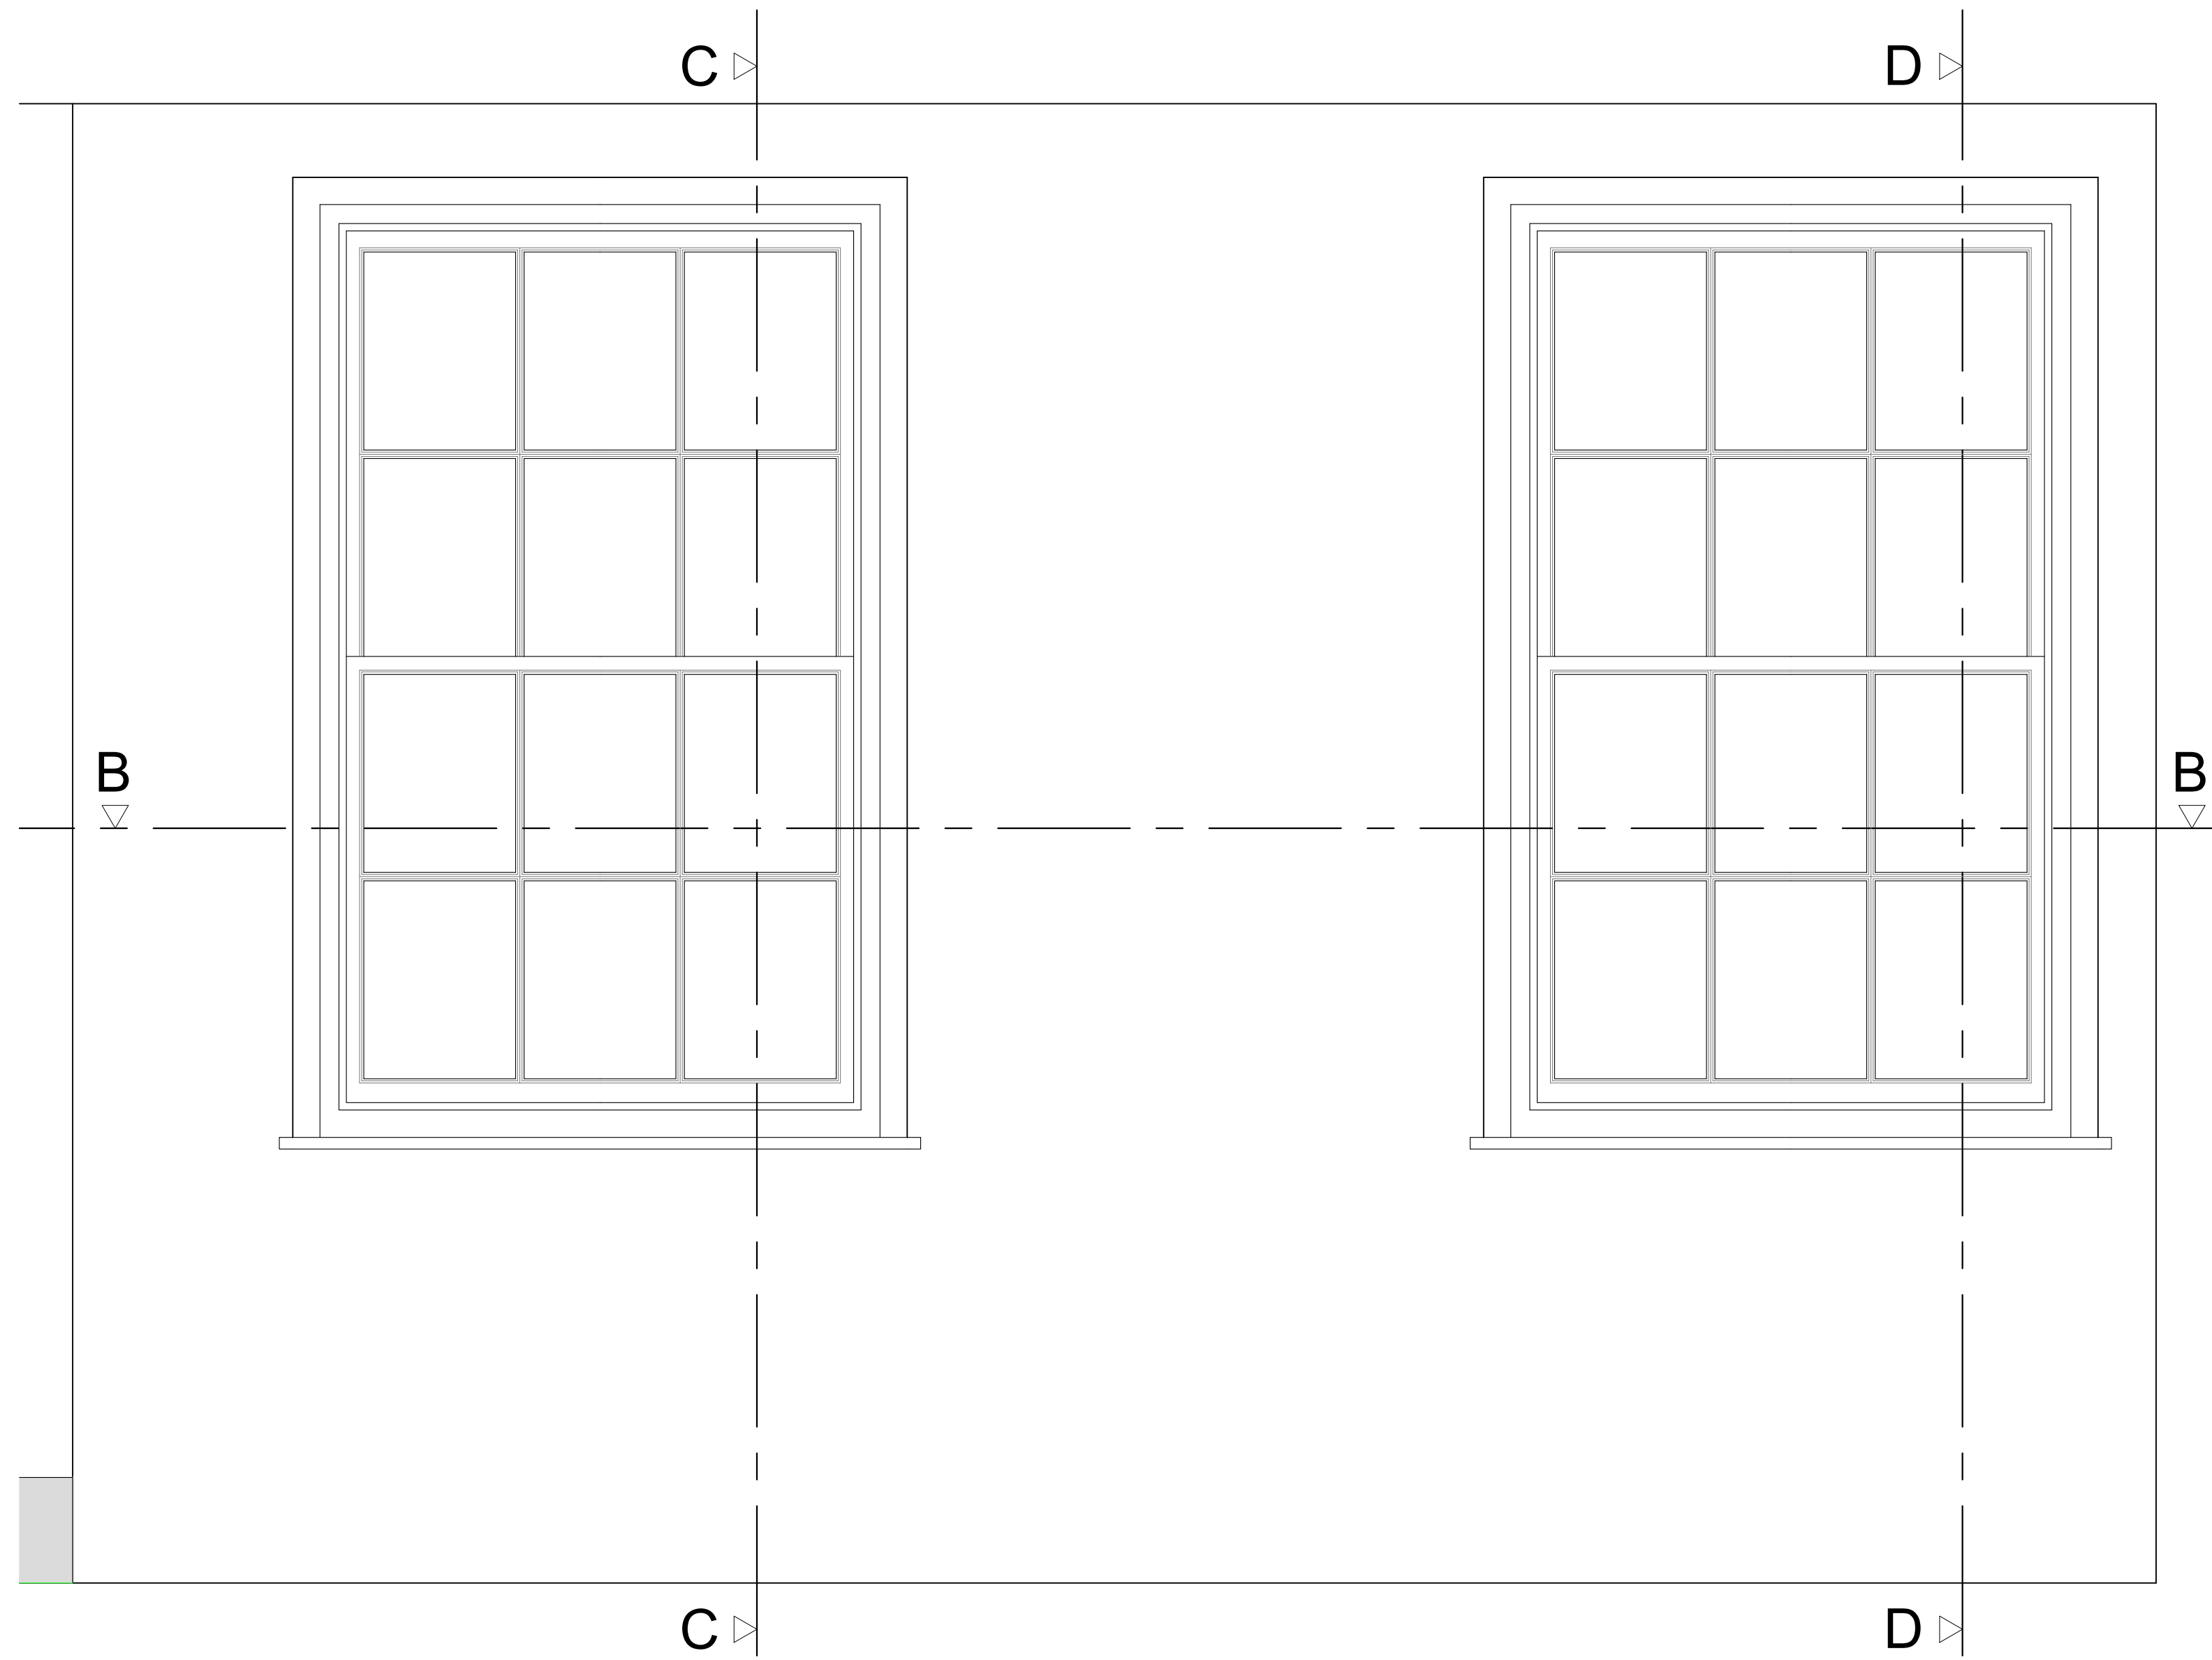


Section C-C through External Wall
Scale: 1:10

Section D-D through External Wall
Scale: 1:10

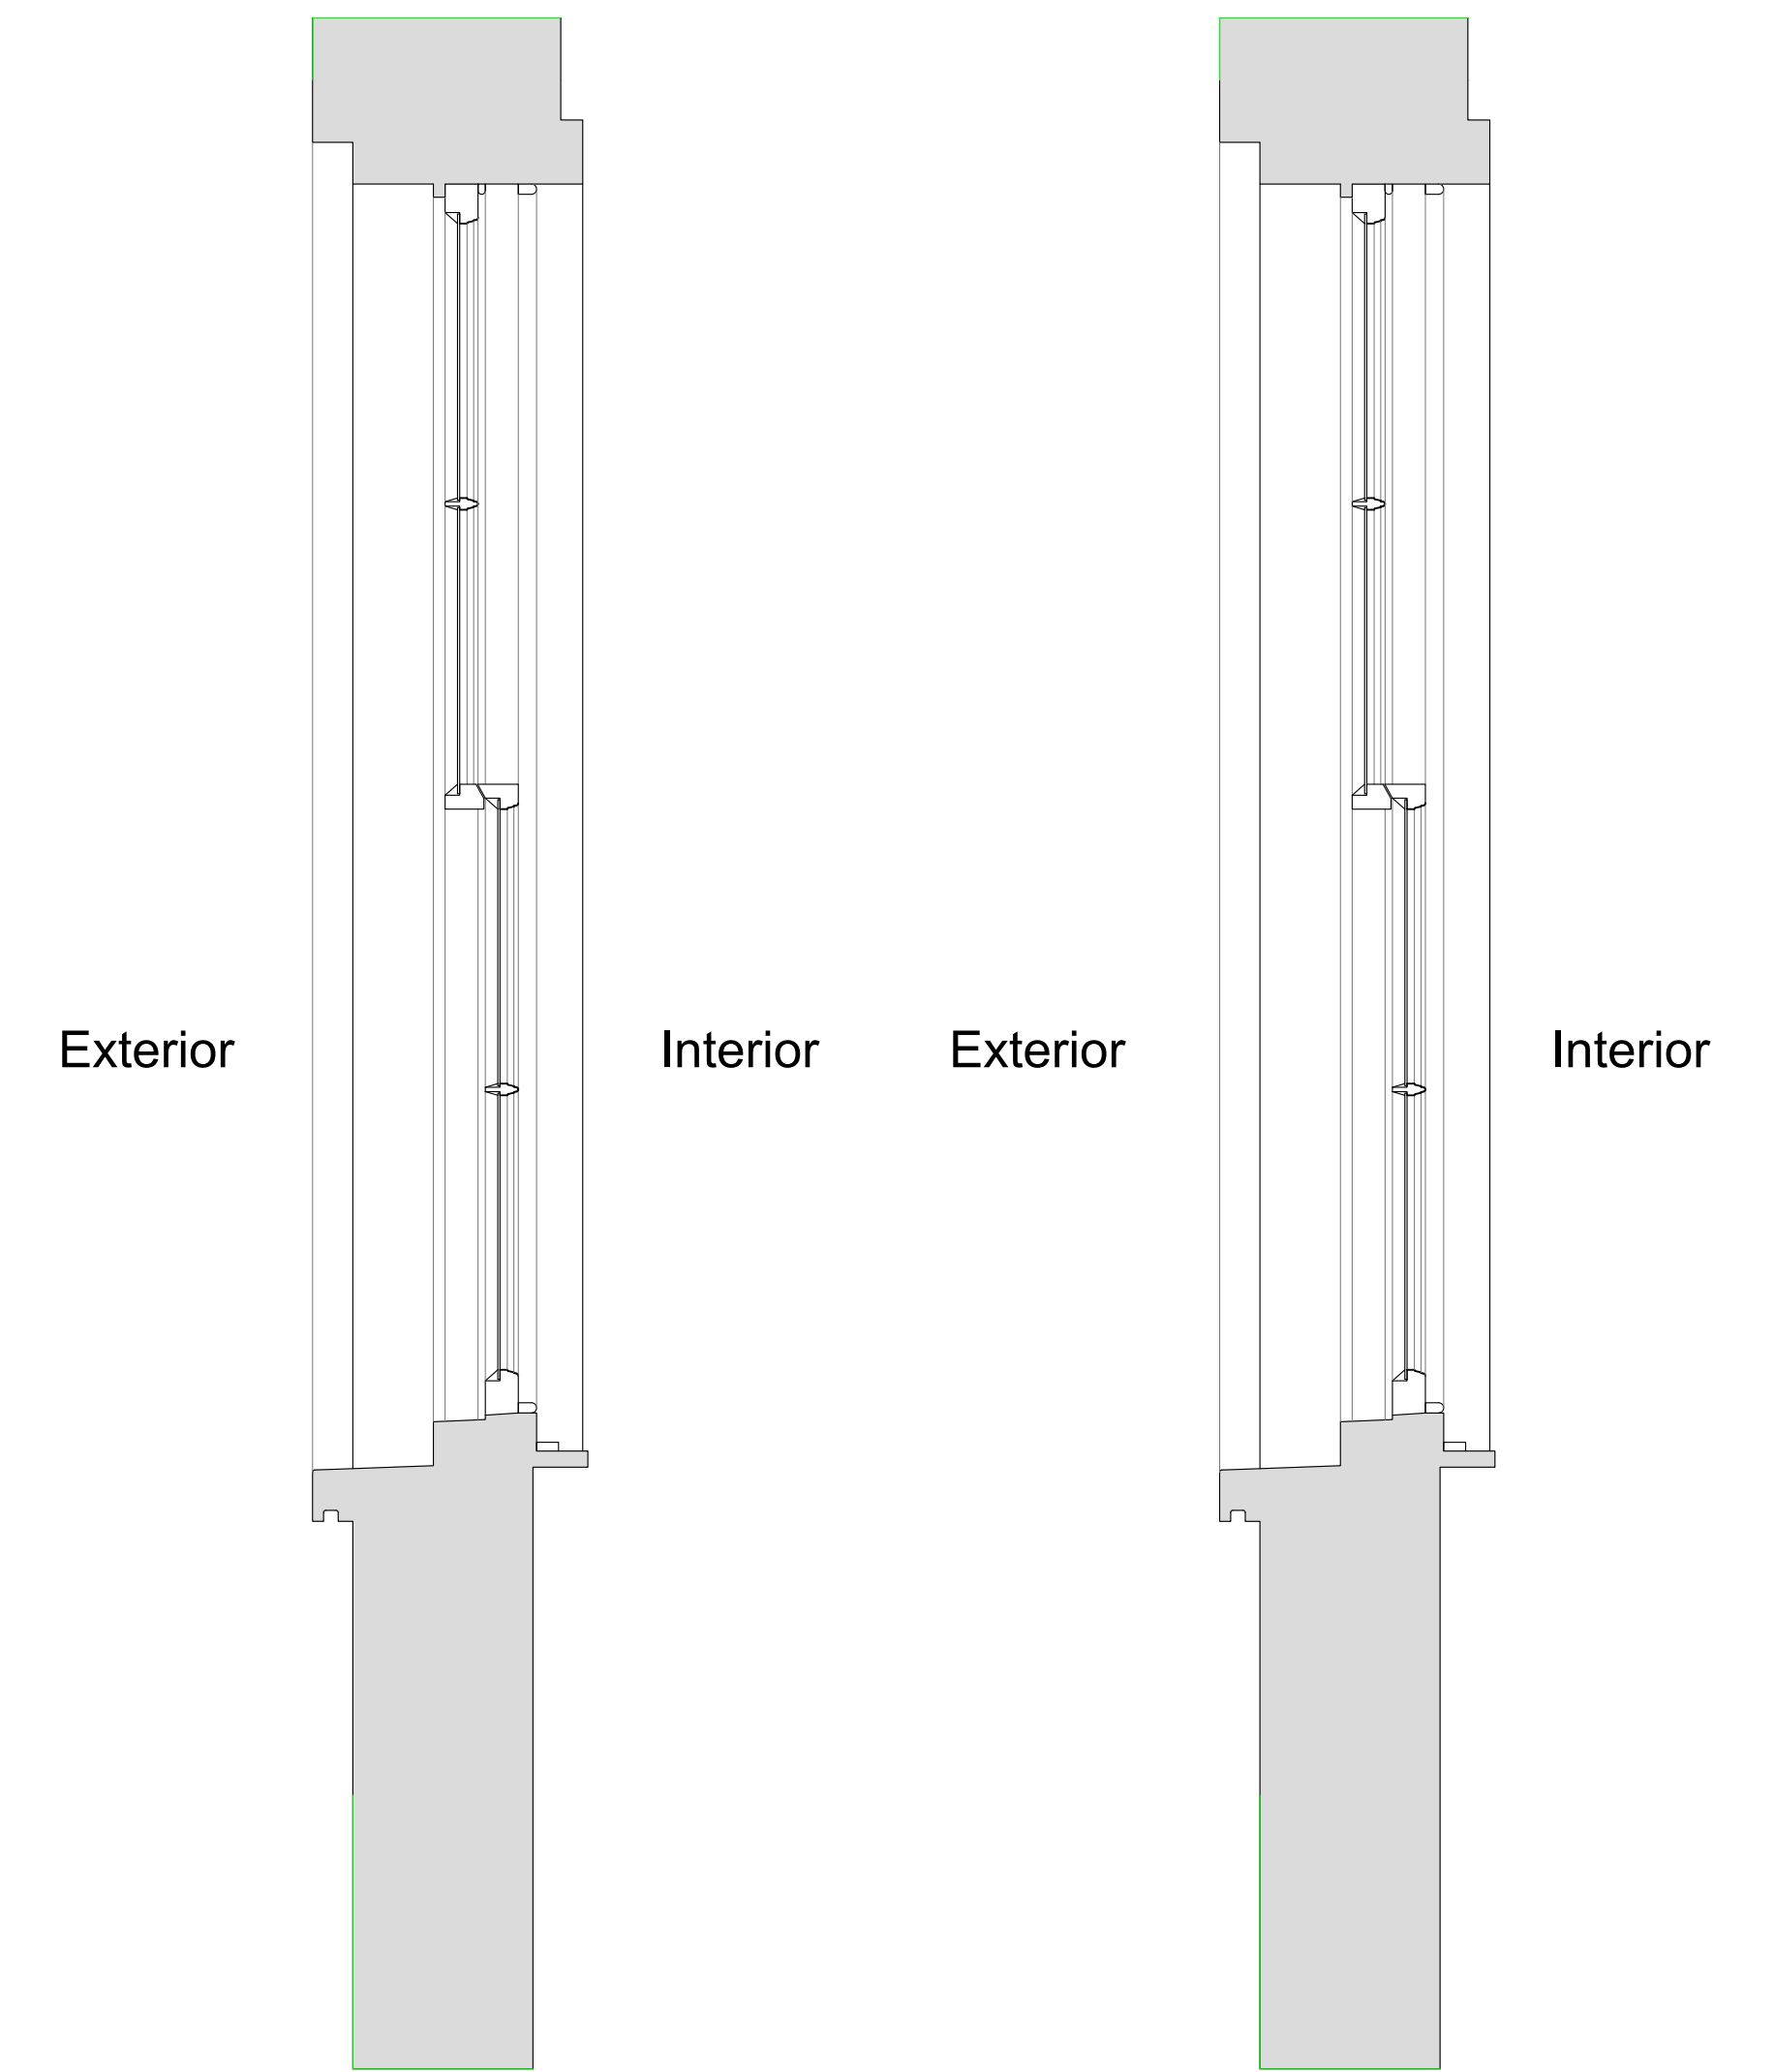

Plan Section B-B
Scale: 1:10

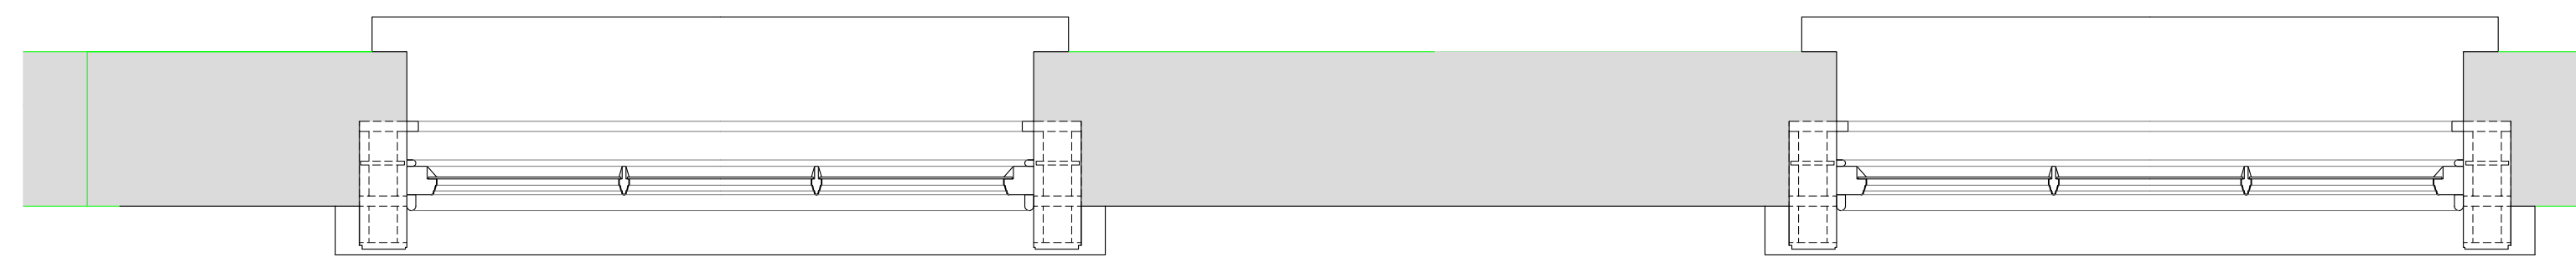

Revision	Date	Amendment
1.0	12-08-2019	Issued for listed building consent P&E application

Do not reproduce this drawing without written permission
All dimensions are in millimetres unless stated otherwise

HS2

High Speed (HS2) Limited
1st-3rd Floor
The Podium
1 Eversholt Street
London NW1 2DN

COSTAIN SKANSKA

Costain Skanska Joint Venture
9th Floor
The Tower
1 Eversholt Street
London NW1 2DN

Site Address:
116 Drummond Street, London NW1


Drawing Title:
Second Floor - Bedroom: EXISTING Front Window Joinery Details -
Sheet 1 of 3

Drawn by: AP & GA Drawn by: AP Checked by: OB Presentation Scale: as shown @ A1


Date: 19-03-2018 Drawing No: WPI P066 NI - 116 DrS-EX-SF-J-06 Revision: 1.0

Drawing Not For Construction


Internal Room Elevation with Secondary Glazing Installed
Scale: 1:10

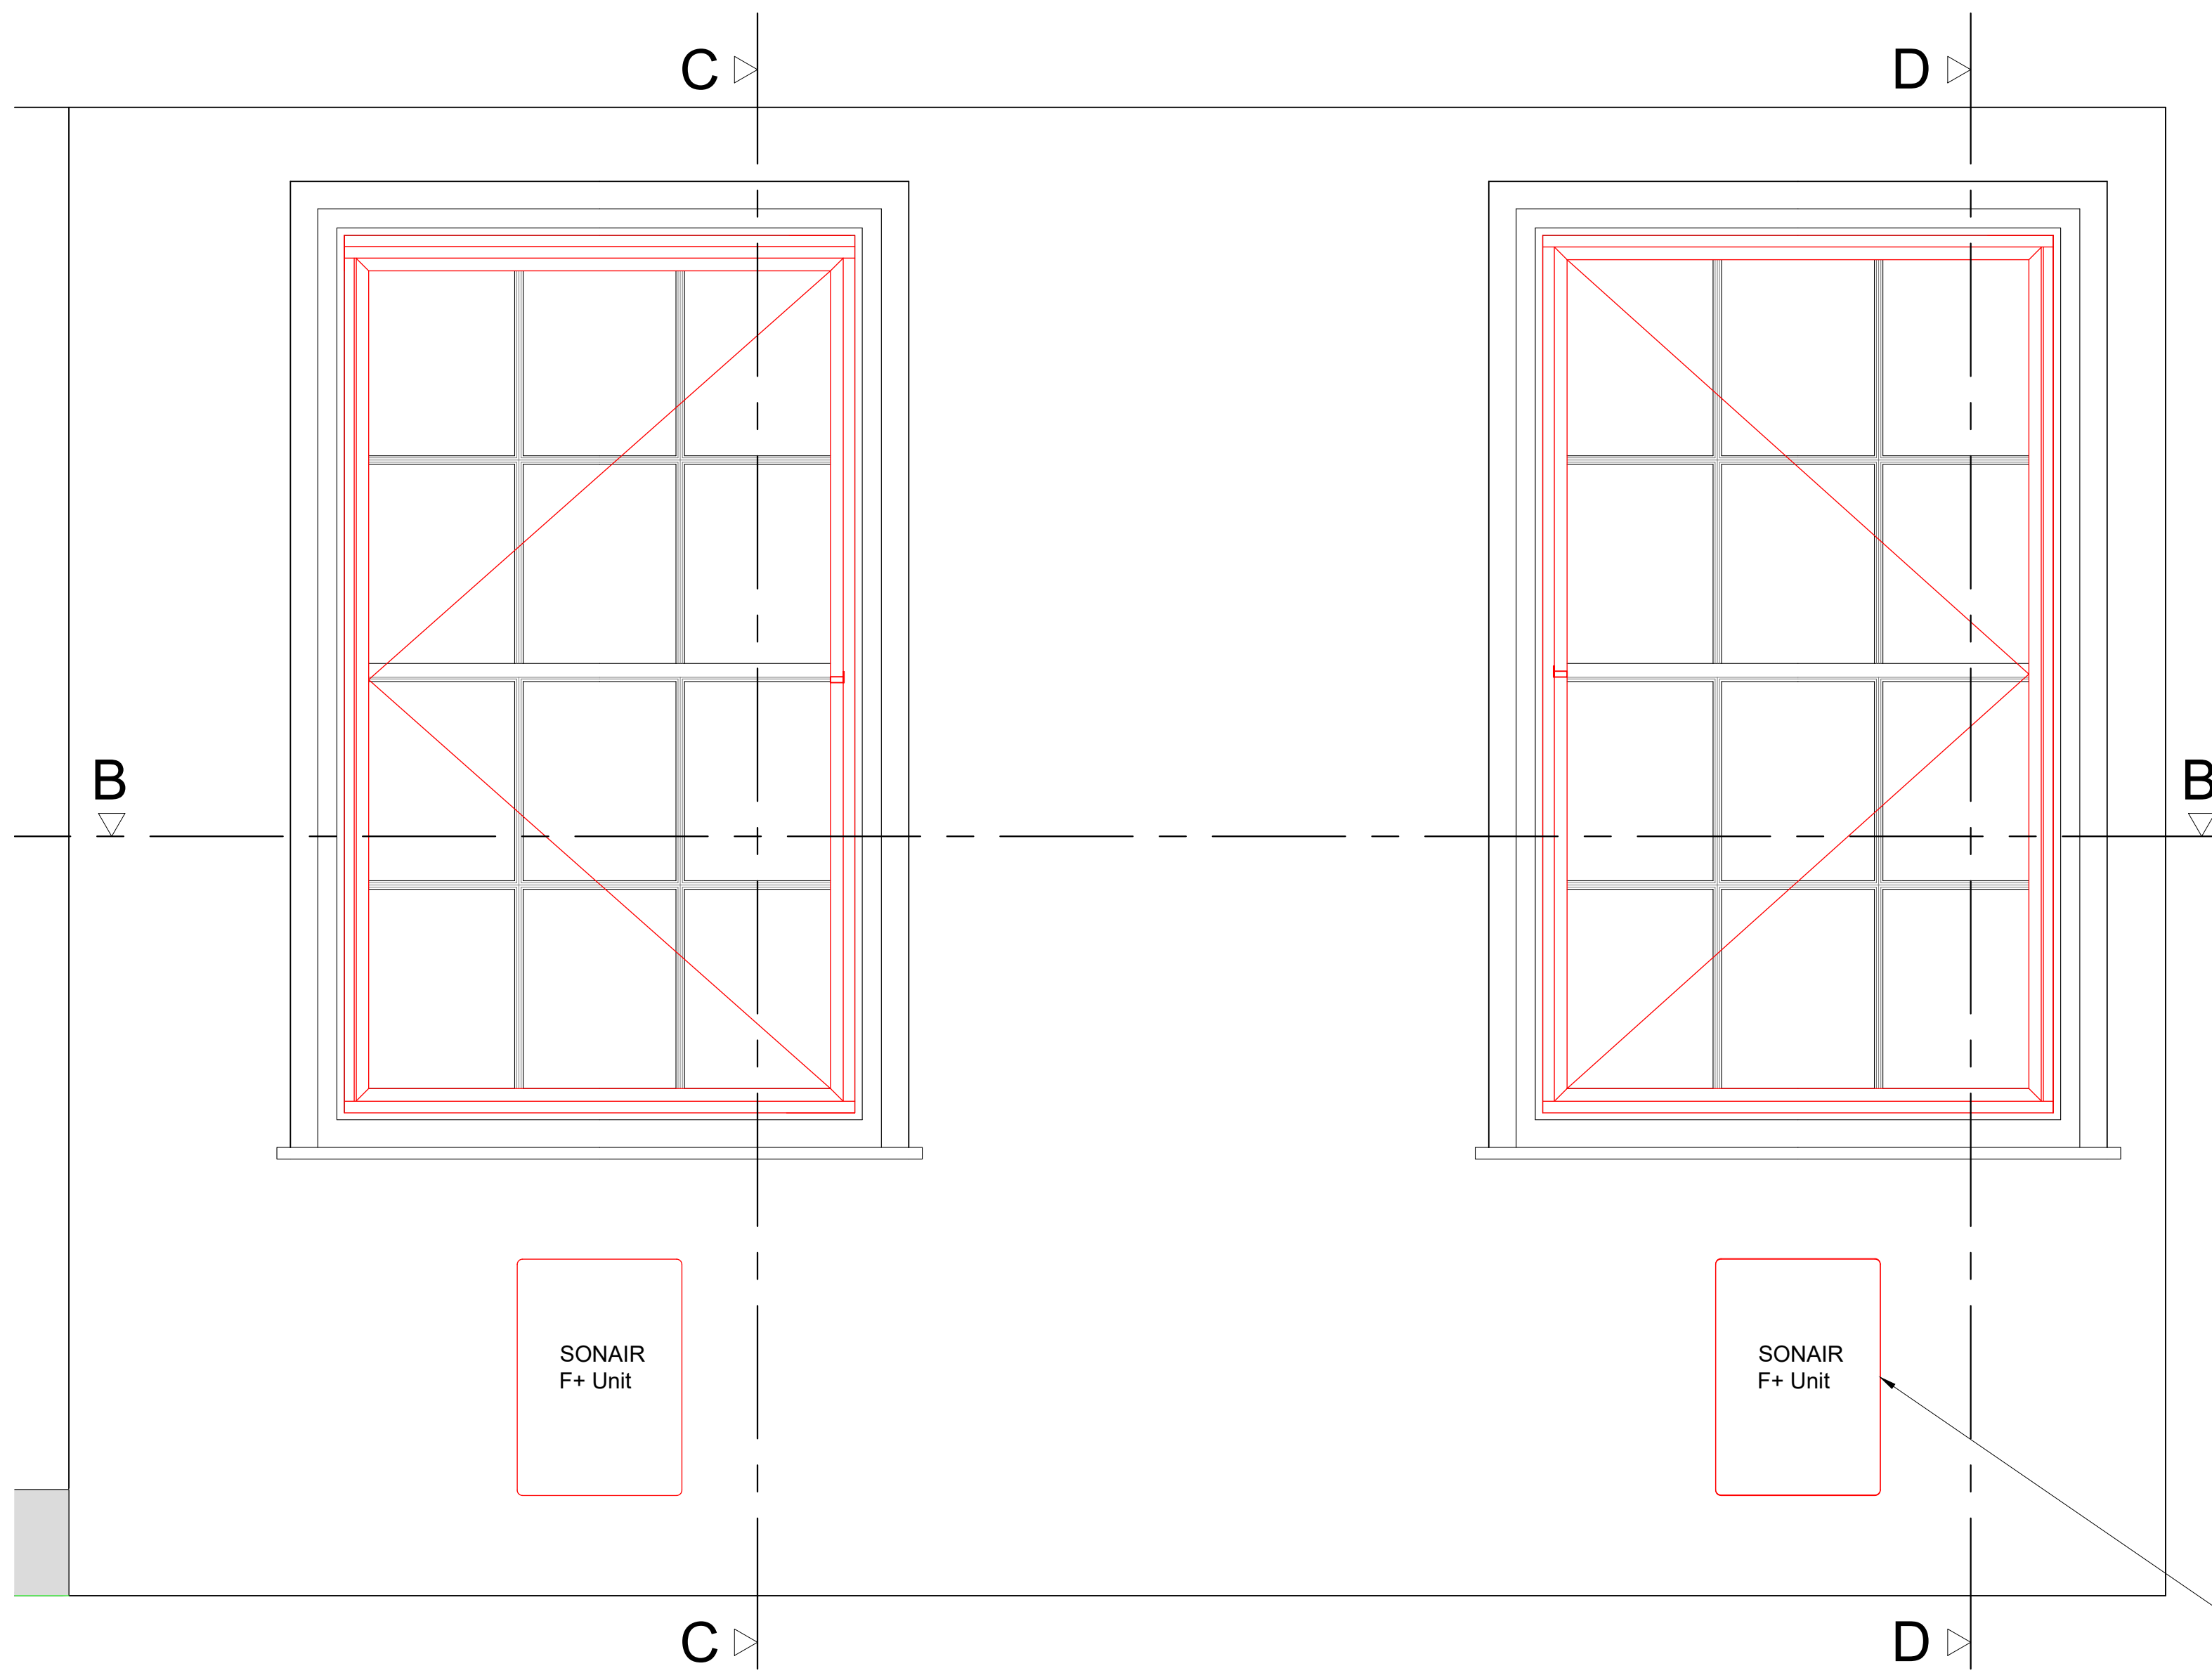


Section A-A through External Wall with Secondary Glazing Installed
Scale: 1:10

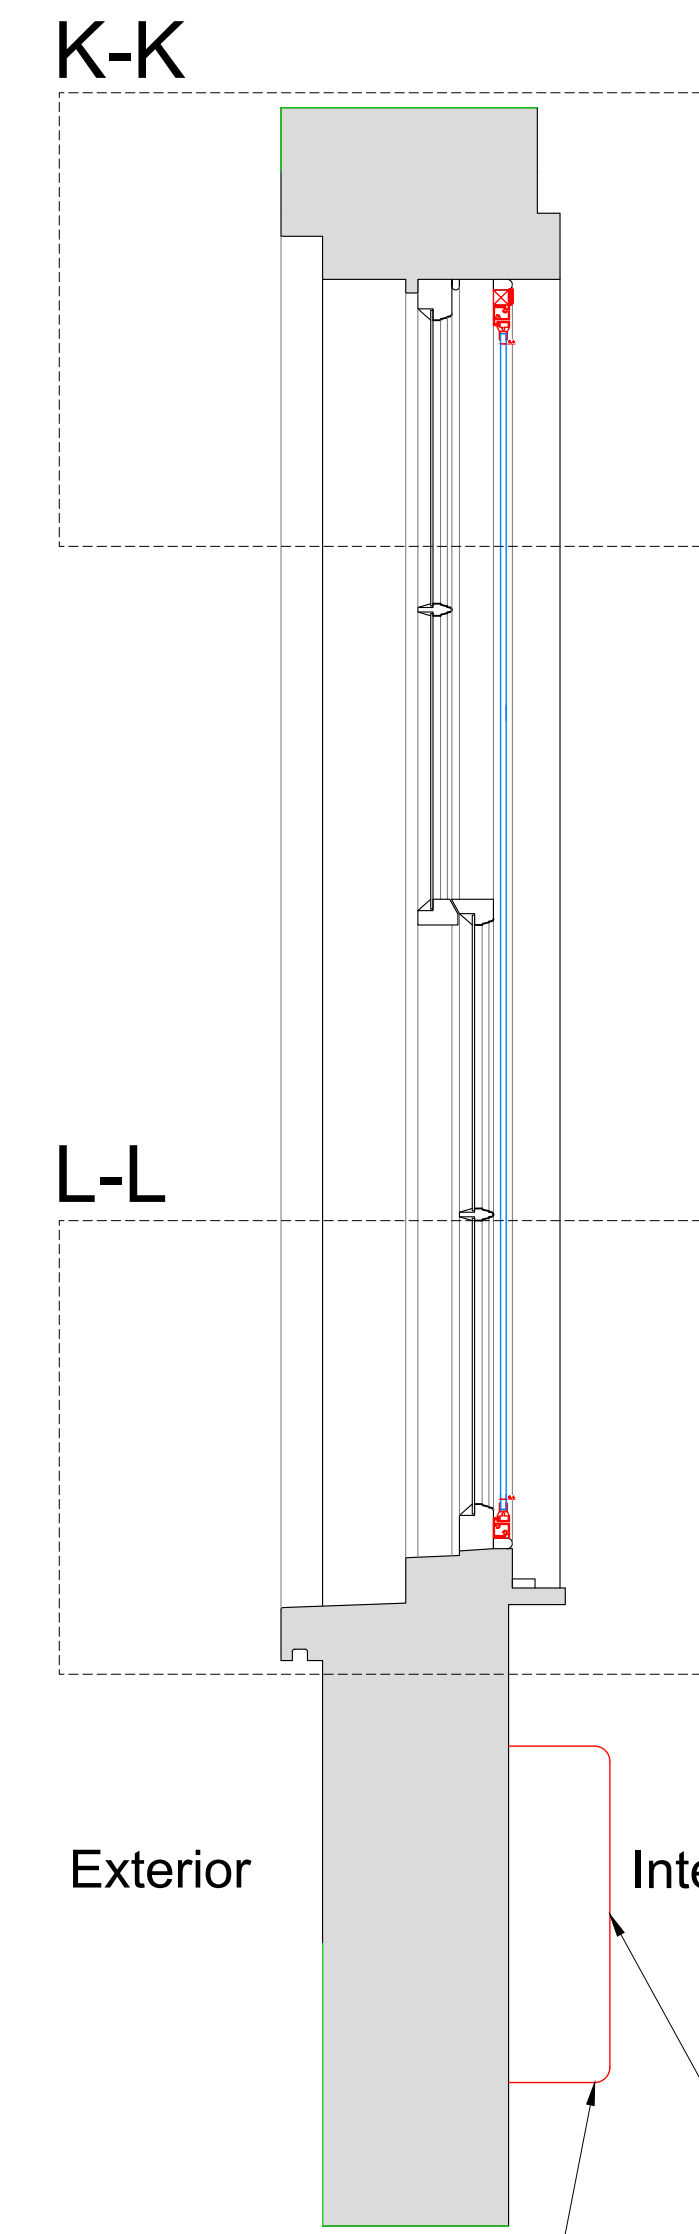

Section C-C through External Wall with Secondary Glazing Installed
Scale: 1:10

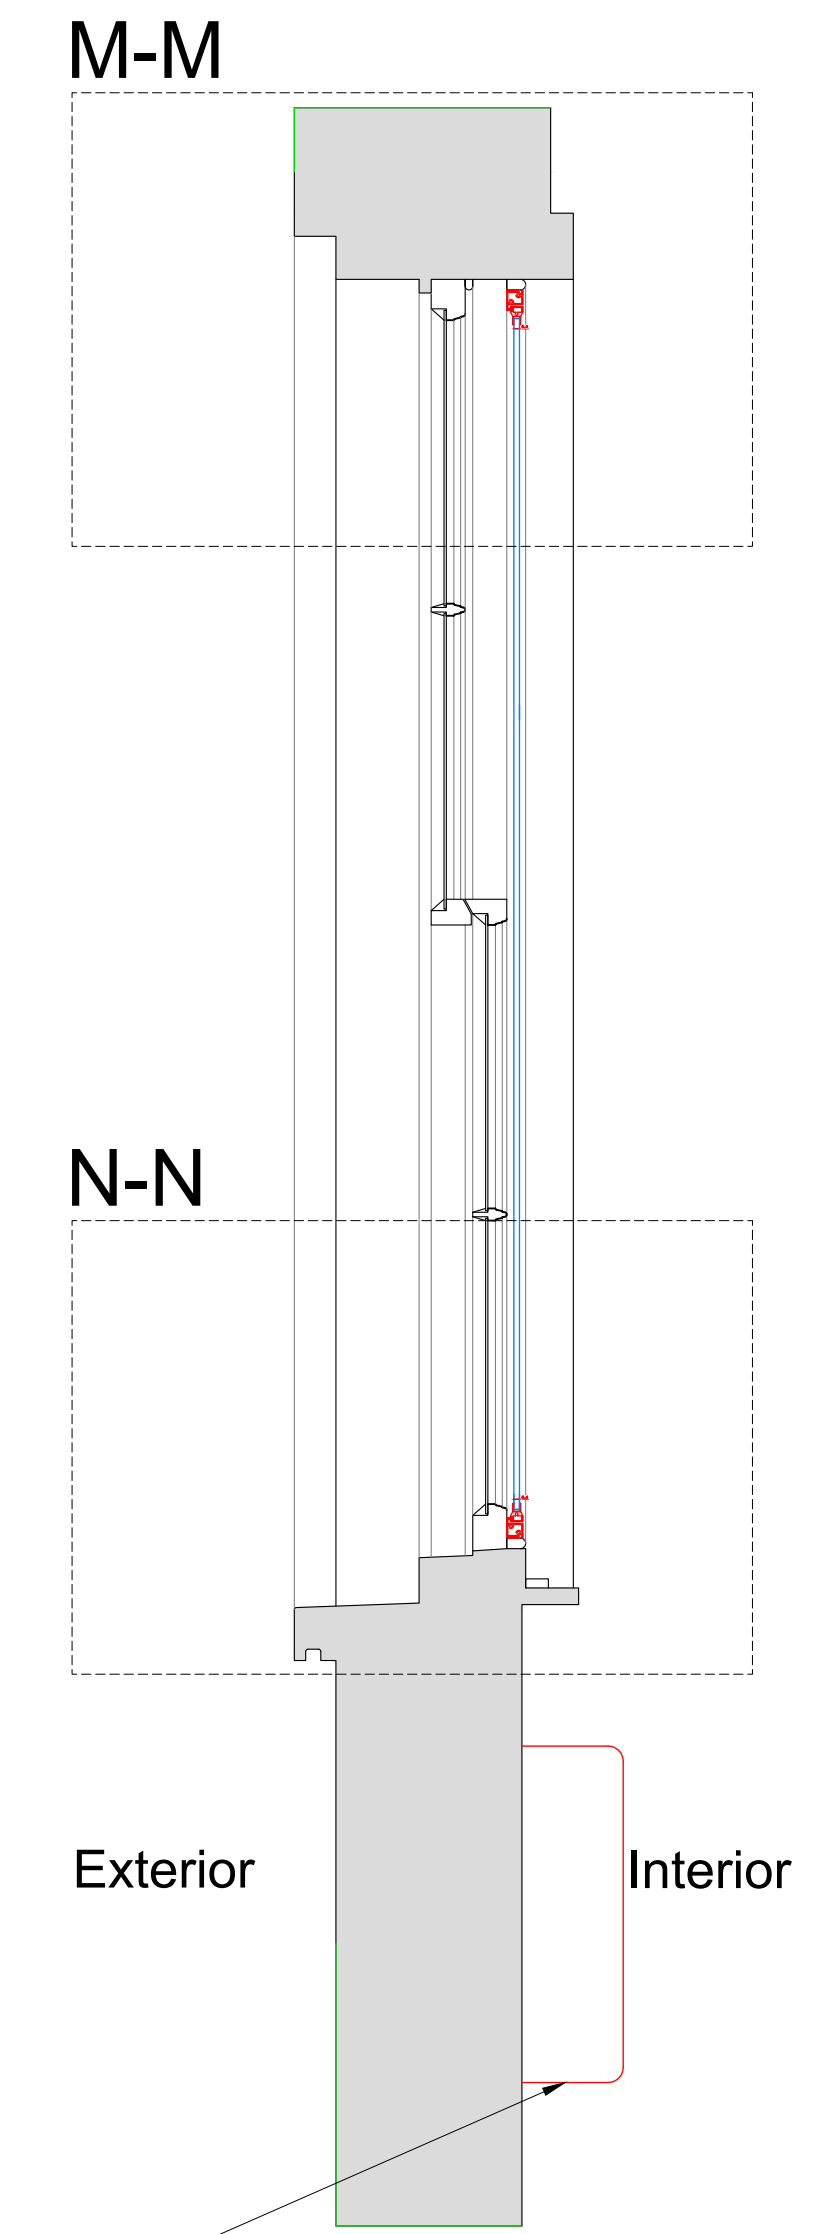

Plan Section B-B with Secondary Glazing Installed
Scale: 1:10

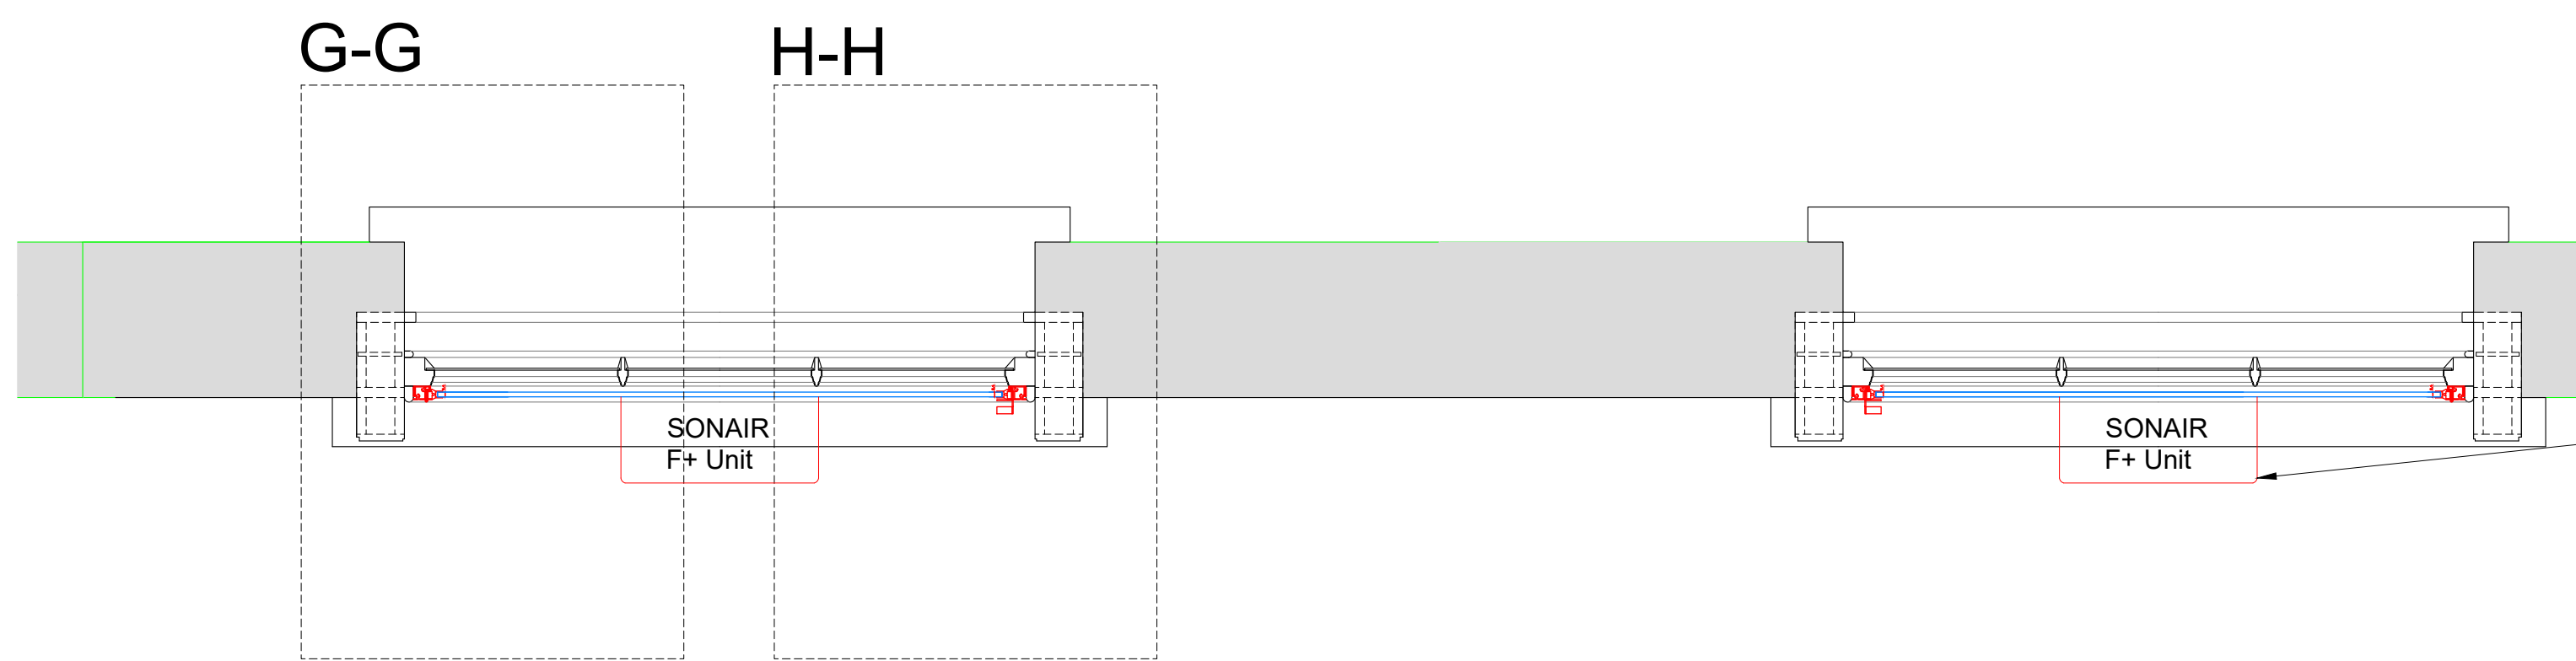

For Sonair Details Refer to Drawing No:
WPI P066 NI - 116 DrS-PR-BS-J-01.1

SECONDARY GLAZING SHOWN IN RED FOR VISUAL CLARITY ONLY

Revision	Date	Amendment
1.0	12-08-2019	Issued for listed building consent P&E application

Do not reproduce this drawing without written permission
All dimensions are in millimetres unless stated otherwise



High Speed (HS2) Limited
1st-3rd Floor
The Podium
1 Eversholt Street
London NW1 2DN



Costain Skanska Joint Venture
9th Floor
The Tower
1 Eversholt Street
London NW1 2DN

Site Address:
116 Drummond Street, London NW1


Drawing Title:
Second Floor - Bedroom: PROPOSED Secondary Glazing Details - Sheet 2 of 3

Submitted by: AP & GA Drawn by: AP Checked by: OB Presentation Scale: as shown @ A1


Date: 19-03-2018 Drawing No: WPI P066 NI - 116 DrS-PR-SF-J-06.1 Revision: 1.0

Drawing Not For Construction


Section G-G
Scale: 1:5 on A1

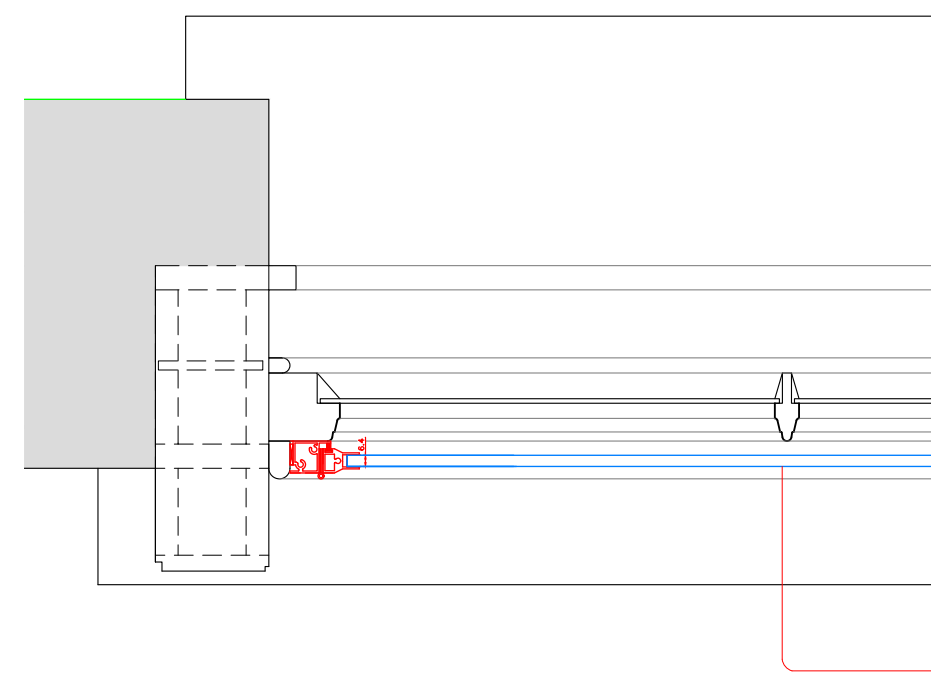


Section H-H
Scale: 1:5 on A1

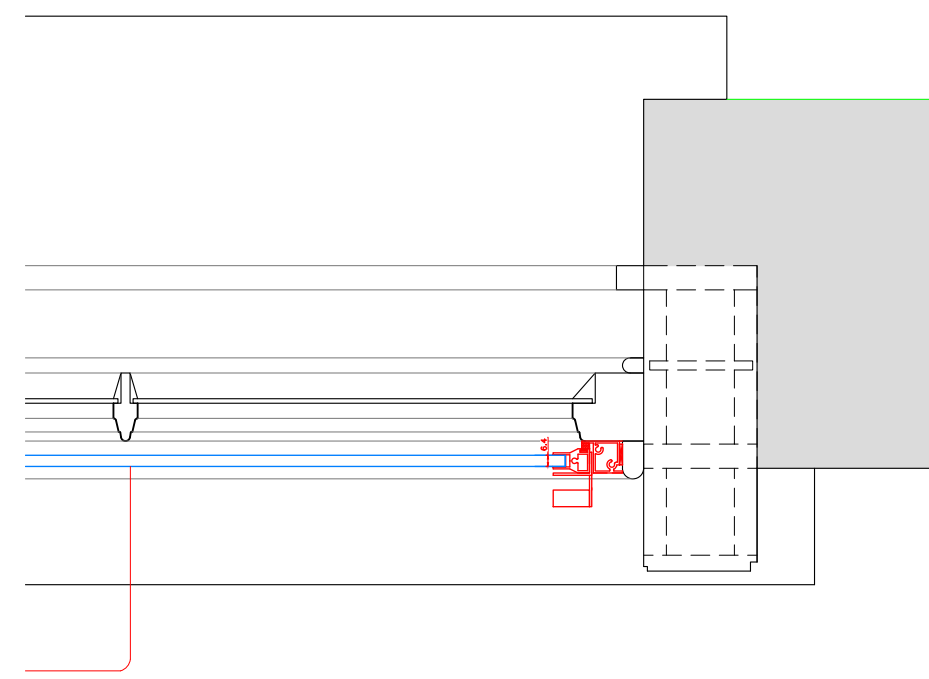


Section K-K
Scale: 1:5 on A1

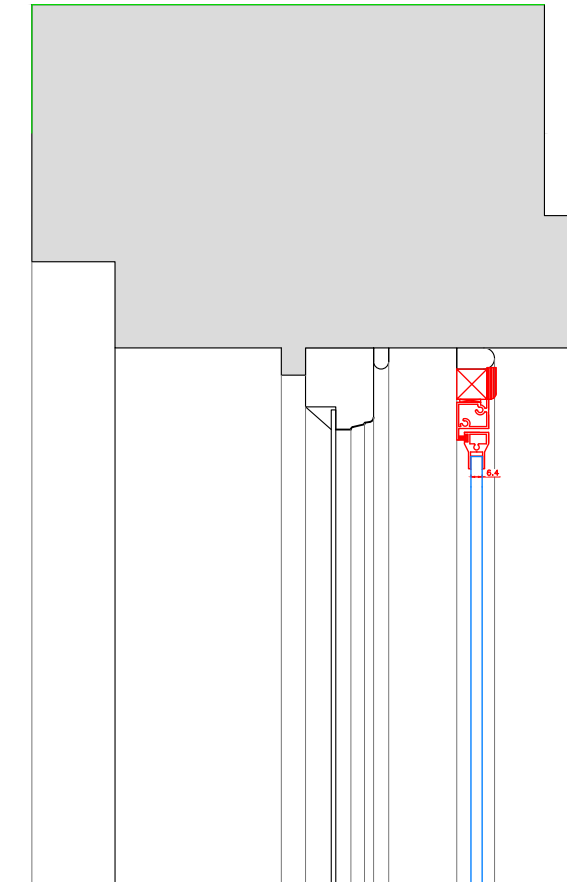


Section M-M
Scale: 1:5 on A1

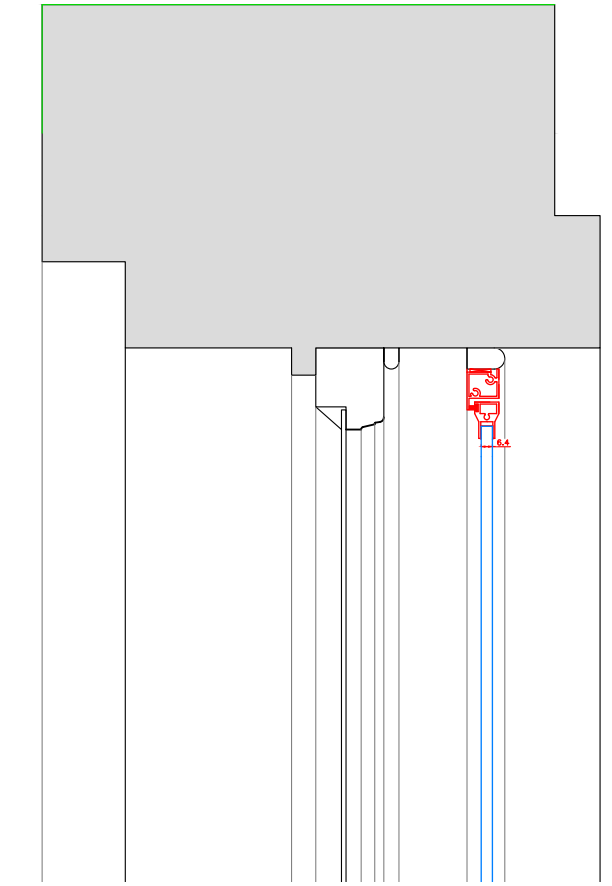

Section L-L
Scale: 1:5 on A1

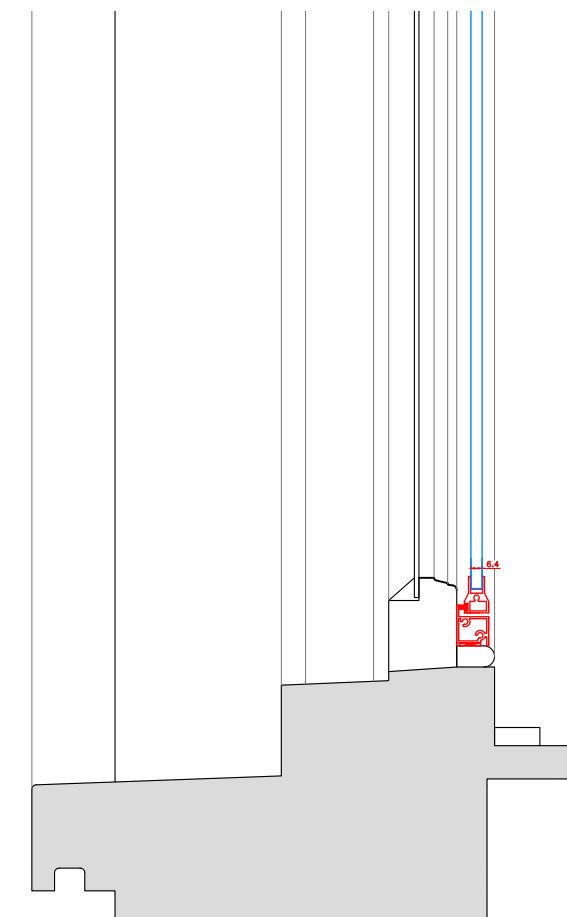

Section N-N
Scale: 1:5 on A1

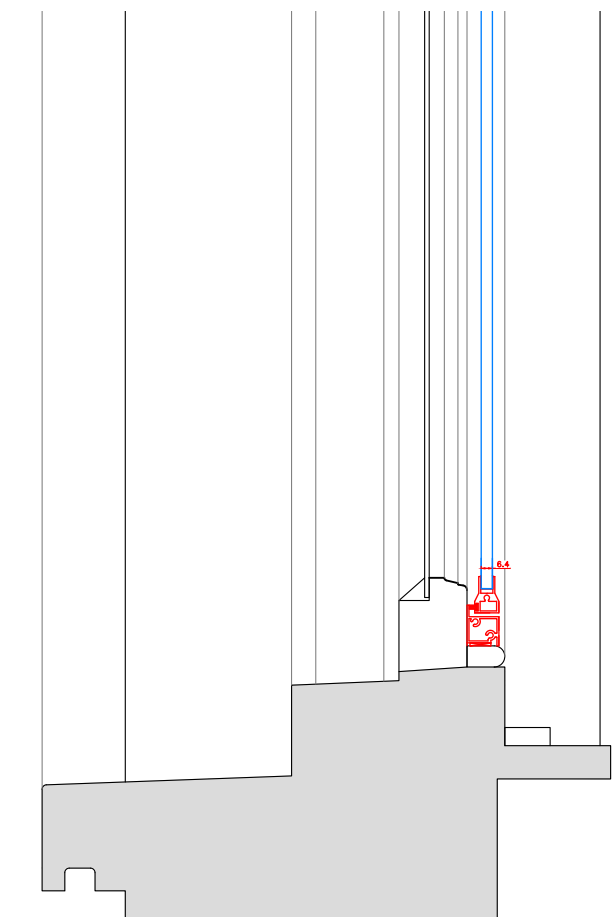

SECONDARY GLAZING SHOWN IN RED FOR VISUAL CLARITY ONLY

Revision	Date	Assessment
1.0	12-08-2019	Issued for listed building consent P&E application

Do not reproduce this drawing without written permission
All dimensions are in millimetres unless stated otherwise

Drawing Not For Construction

HS2

High Speed (HS2) Limited
1st-3rd Floor
The Podium
1 Eversholt Street
London NW1 2DN

COSTAIN SKANSKA

Costain Skanska Joint Venture
9th Floor
The Tower
1 Eversholt Street
London NW1 2DN

Site Address:
116 Drummond Street, London NW1

Drawing Title:
Second Floor - Bedroom: PROPOSED Secondary Glazing Details -
Sheet 3 of 3

Submitted by: AP & GA Drawn by: AP Checked by: OB Presentation Scale: 1:5 @ A1

Date: 19-03-2018 Drawing No: WPI P066 NI - 116 DrS-PR-SF-J-06.2 Revision: 1.0