


1 Existing Section AA
Scale: 1:100 @ A3

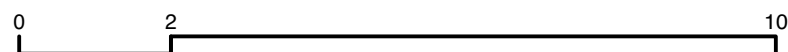

EXISTING



FOR PLANNING

Project Bedford Square Mews	Drawing Title Mews House Existing Section AA	RUNDELL ASSOCIATES Architecture & Design 12 Salem Rd, London W2 4DL +44 (0)207 483 8360 office@rundellassociates.com rundellassociates.com	
Client M.Wilner & R.Villiers	Date AUGUST 19'	Revision P1	Drawing No. P120
Structural Engineer James Frith	Scale 1:100 @ A3	Job No. 3803	
Services Engineer		Drawn by TP	Checked -
Quantity Surveyor			