


1


Demolition Elevation - Facing Adeline Place
Scale: 1:100 @ A3

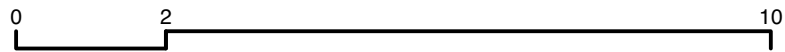


DEMOLITION

FOR PLANNING

Project Bedford Square Mews	Drawing Title Mews House Demolition Elevation Facing Adeline Place	RUNDELL ASSOCIATES Architecture & Design 12 Salem Rd, London W2 4DL +44 (0)207 483 8360 office@rundellassociates.com rundellassociates.com
Client M. Wilner & R. Villiers	Date: AUGUST 19' Revision: P1	
Structural Engineer James Frith	Scale: 1:100 @ A3	Drawing No. P 210
Services Engineer	Job No. 3803	Drawn by TP Checked -
Quantity Surveyor		

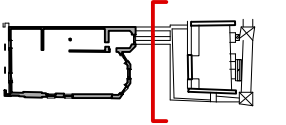

1 Demolition Mews House - Courtyard Elevation
Scale: 1:100 @ A3

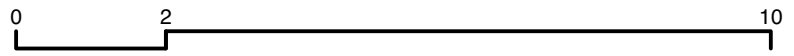

DEMOLITION

FOR PLANNING

Project Bedford Square Mews	Drawing Title Mews House Demolition Mews House Courtyard Elevation	RUNDELL ASSOCIATES Architecture & Design 12 Salem Rd, London W2 4DL +44 (0)207 483 8360 office@rundellassociates.com rundellassociates.com
Client M.Wilner & R.Villiers	Date: AUGUST 19' Scale: 1:100 @ A3	Revision: P1 Drawing No. P 210/1
Structural Engineer James Frith	Quantity Surveyor	Job No. 3803 Drawn by TP Checked -