


THEOBALD'S ROAD

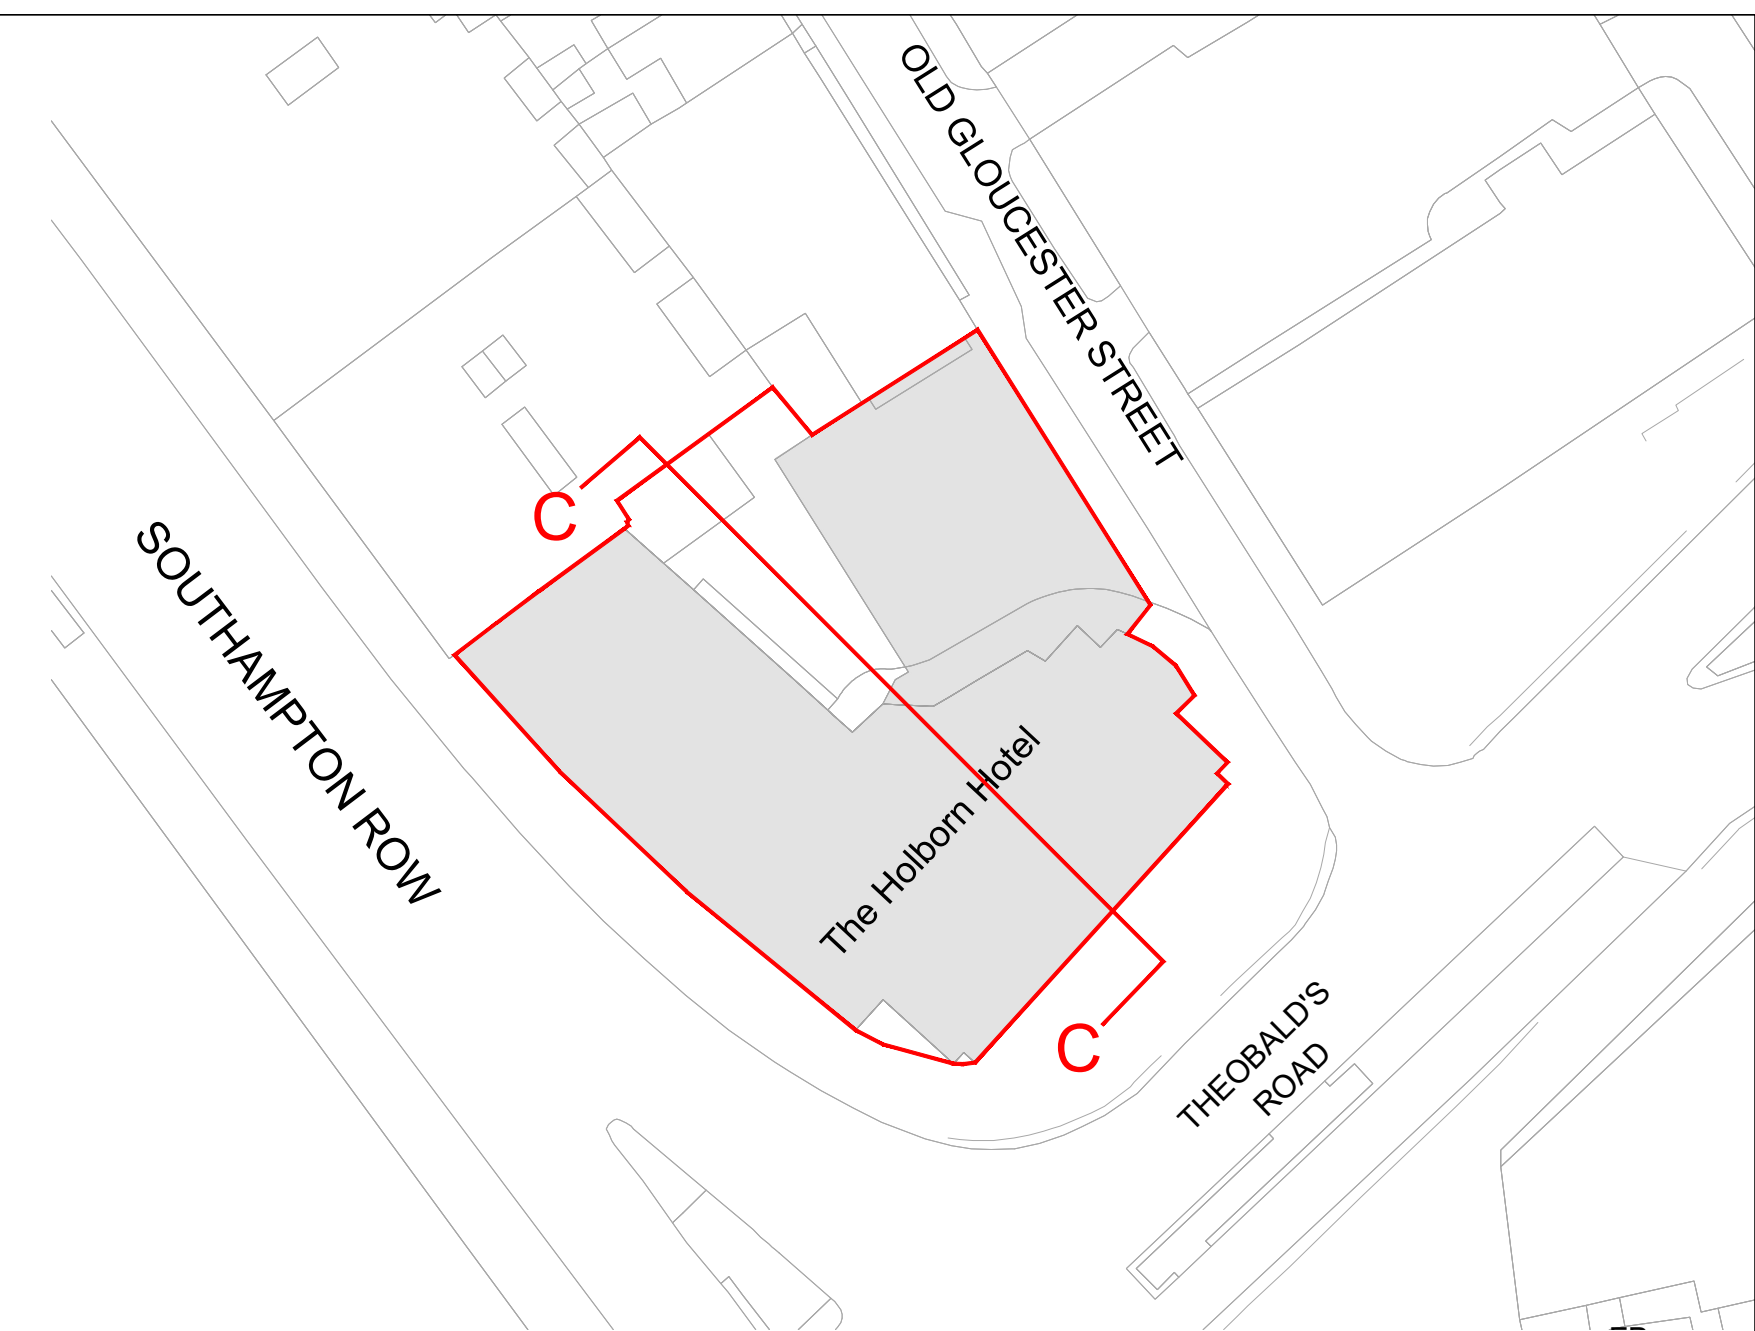

Key Scale 1:500

revision	drawn	approved	date	description
-	-	-	-	-

Notes:

Notes:

PROJECT	CLIENT
Hotel	Jurys Inn
Holborn, London	-
CONTENT	
Existing Internal Courtyard Elevation CC	
SCALE	DATE
1:100	27.08.19
1:200	
DRAWN	CHECKED
RL	CS
APPROVED	DATE
BM	19-1892
DRAWING NO.	REVISION
L104	-

CONSARC ARCHITECTURE
 THE GAS OFFICE 4 CROMAC QUAY ORMEAU ROAD BELFAST BT7 3JD
 consarc-design.co.uk TEL: +44 (0)28 9062 8400 mail@consarc-design.co.uk
Figured dimensions to be taken in preference to scaled dimensions. Site dimensions are to be checked prior to commencement of all work and discrepancies reported immediately. DO NOT SCALE THIS DRAWING. All dimensions are in millimeters. © Consarc Design Group Ltd. Prepared by Rachel Lumsden