




THEOBALD'S ROAD

Extent of glazing to be blanked internally up to first transom with opaque material due to raised floor

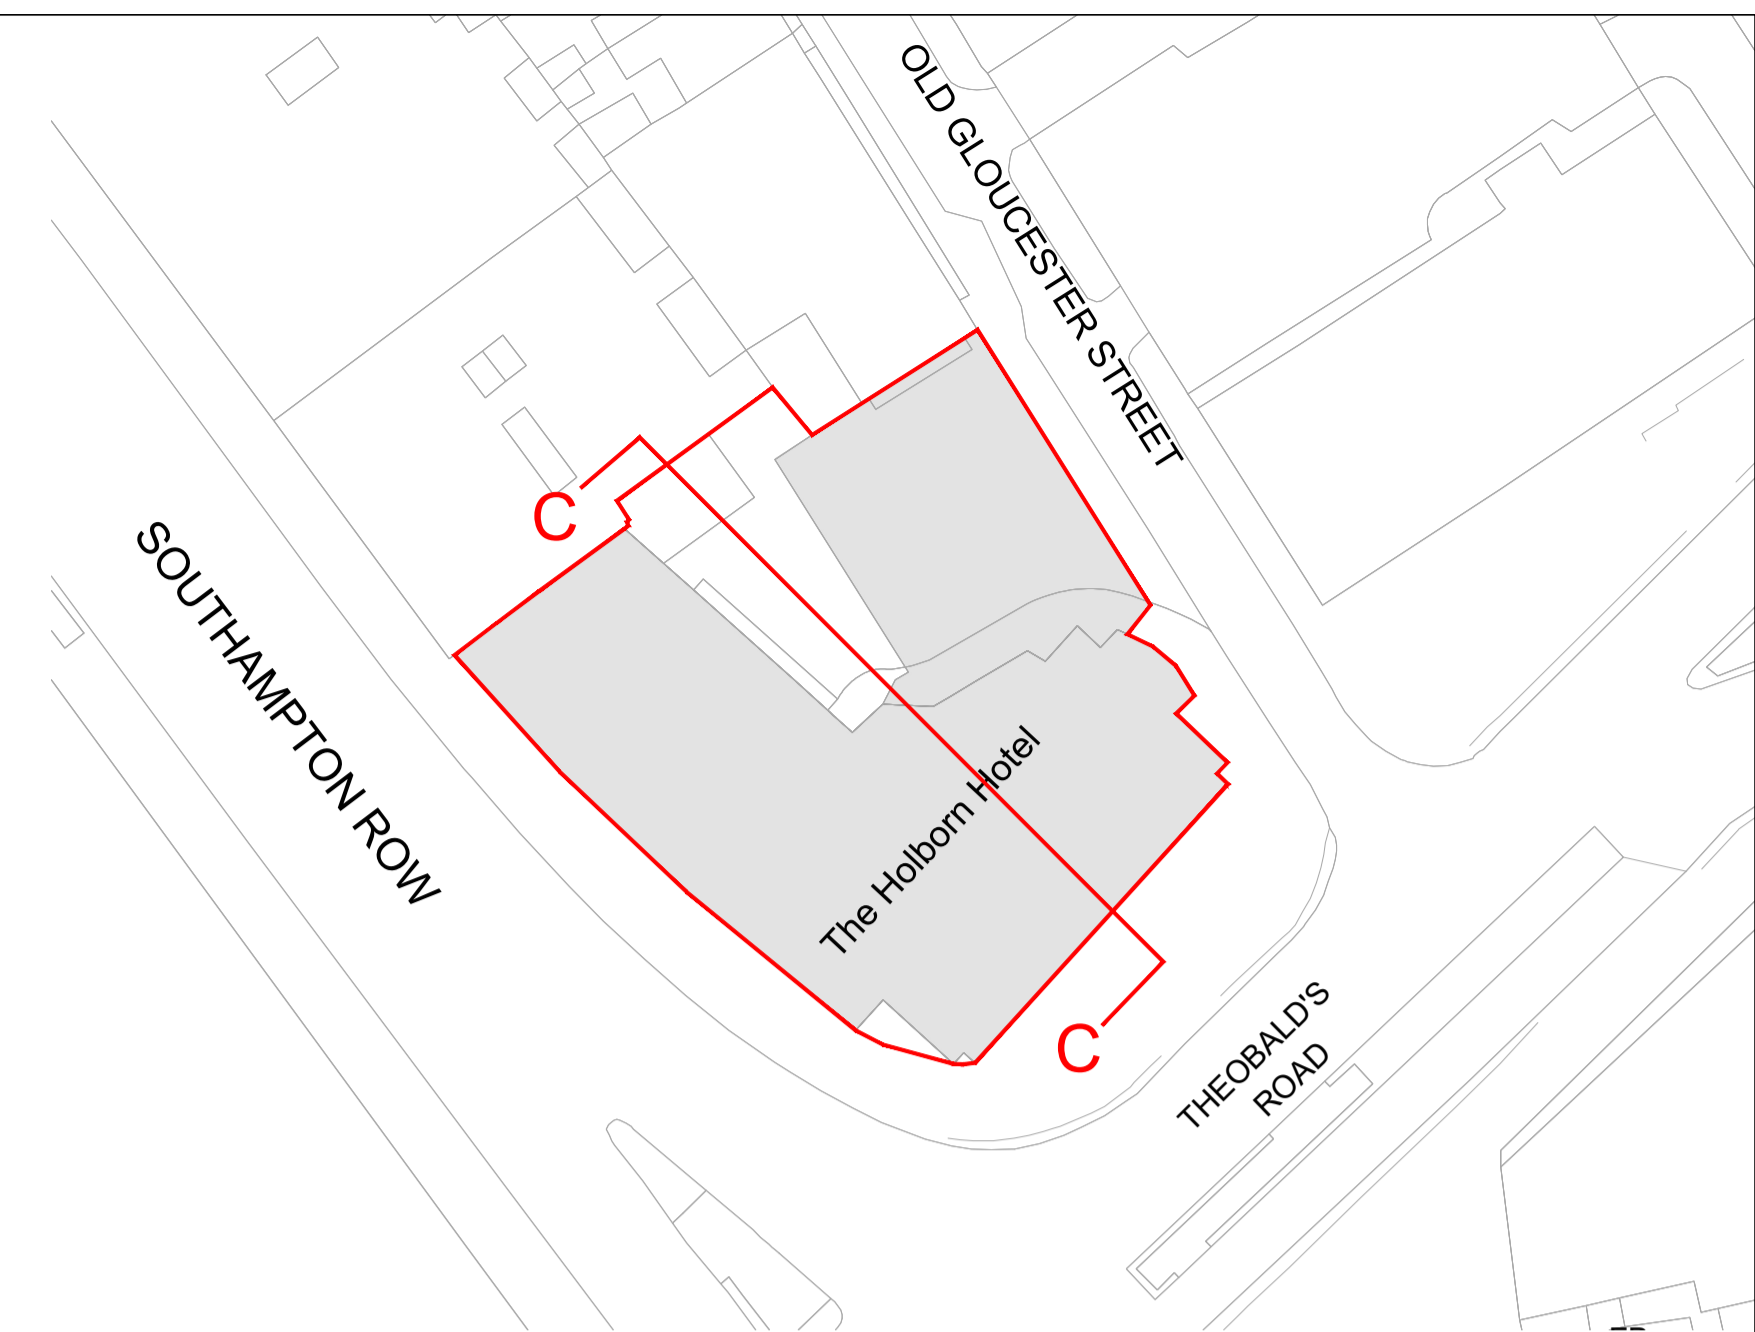

Key Scale 1:500

revision	drawn	approved	date	description
-	-	-	-	-

Notes:

Notes:

PROJECT Hotel Holborn, London	CLIENT Jurys Inn	CONSARC ARCHITECTURE <small>THE GAS OFFICE 4 CHURCH LANE ORMEAU ROAD BELFAST BT7 3JD consarc-design.co.uk TEL: +44 (0)28 9062 8400 mail@consarc-design.co.uk</small>
Proposed Internal Courtyard Elevation CC <small>SCALE: 1:100 A1 DATE: 27.08.19 NORTH STATUS: PLANNING</small>		
DRAWN RL	CHECKED CS	APPROVED BM
JOB NO. 19-1892		DRAWING NO. L114
<small>FIGURED DIMENSIONS TO BE TAKEN IN PREFERENCE TO SCALED DIMENSIONS. SITE DIMENSIONS ARE TO BE CHECKED PRIOR TO COMMENCEMENT OF ALL WORK AND DISCREPANCIES REPORTED IMMEDIATELY. DO NOT SCALE THIS DRAWING. ALL DIMENSIONS ARE IN METERS. © Consarc Design Group Ltd Prepared by Rachel Lumsden</small>		