



KEY

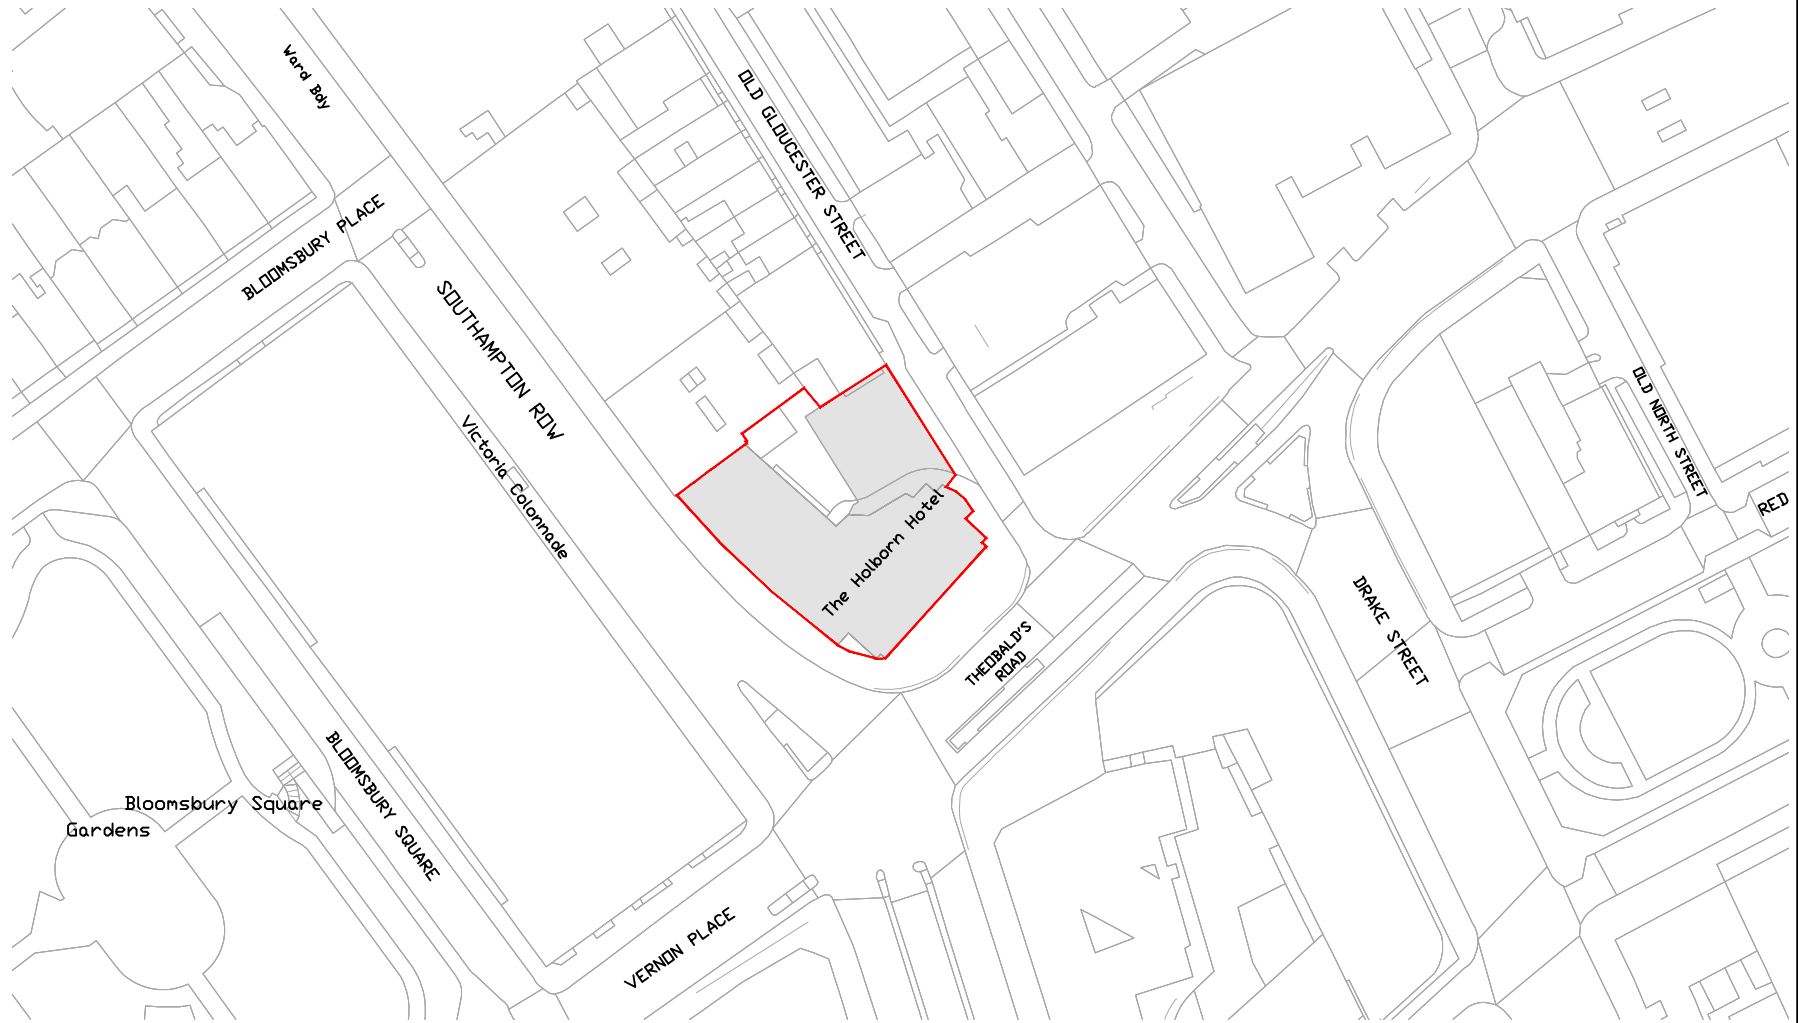

Site Boundary

Plan based on OS map
license number:
0100042766

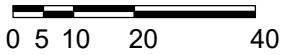

revision	drawn	approved	date	description

PROJECT	CLIENT
Hotel	Jurys Inn
Holborn, London	

CONTENT				
Location Plan				

SCALE	SIZE	DATE	NORTH	STATUS
1:1250	A4	27.08.19		PLANNING

DRAWN	CHECKED	APPROVED	JOB NO.	DRAWING NO.	REVISION
RL	CS	BM	19-1892	L001	

File loc: L:\2019\19-1892-A NYX Hotel, Holborn, London\1, Consarc\0-Current\1-Layout\Planning\B19-1892-A-L001 - Location Plan
Printed By: Rachel Lamour

CONSARC ARCHITECTURE

THE GAS OFFICE 4 CROMAC QUAY ORMEAU ROAD BELFAST BT7 2JD
consarc-design.co.uk TEL. +44 (0)28 9082 8400 mail@consarc-design.co.uk

Figured dimensions to be taken in preference to scaled dimensions. Site dimensions are to be checked prior to commencement of all work and discrepancies reported immediately DO NOT SCALE THIS DRAWING. All dimensions are in millimetres. © Consarc Design Group Ltd