



Bisham Gardens

Basement Cellar

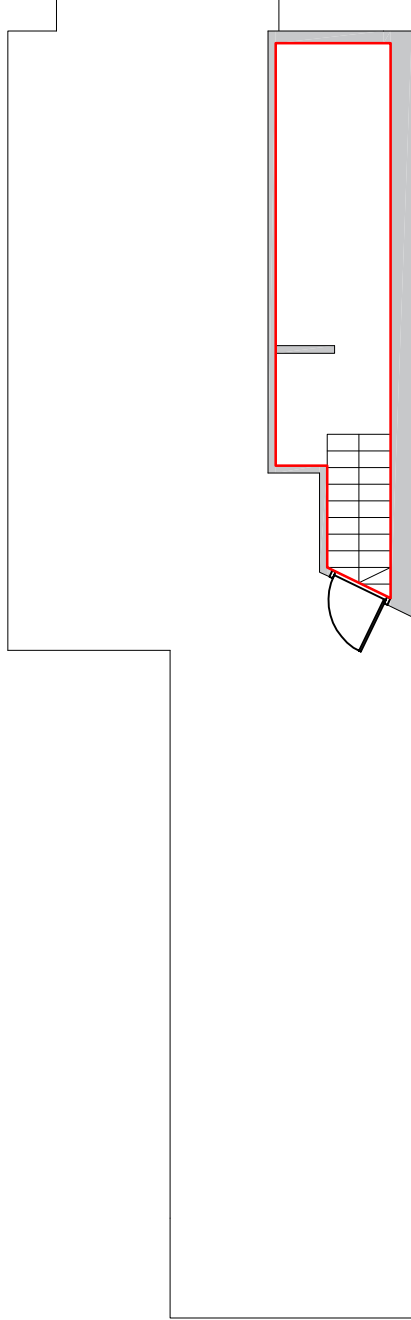

Ground Floor

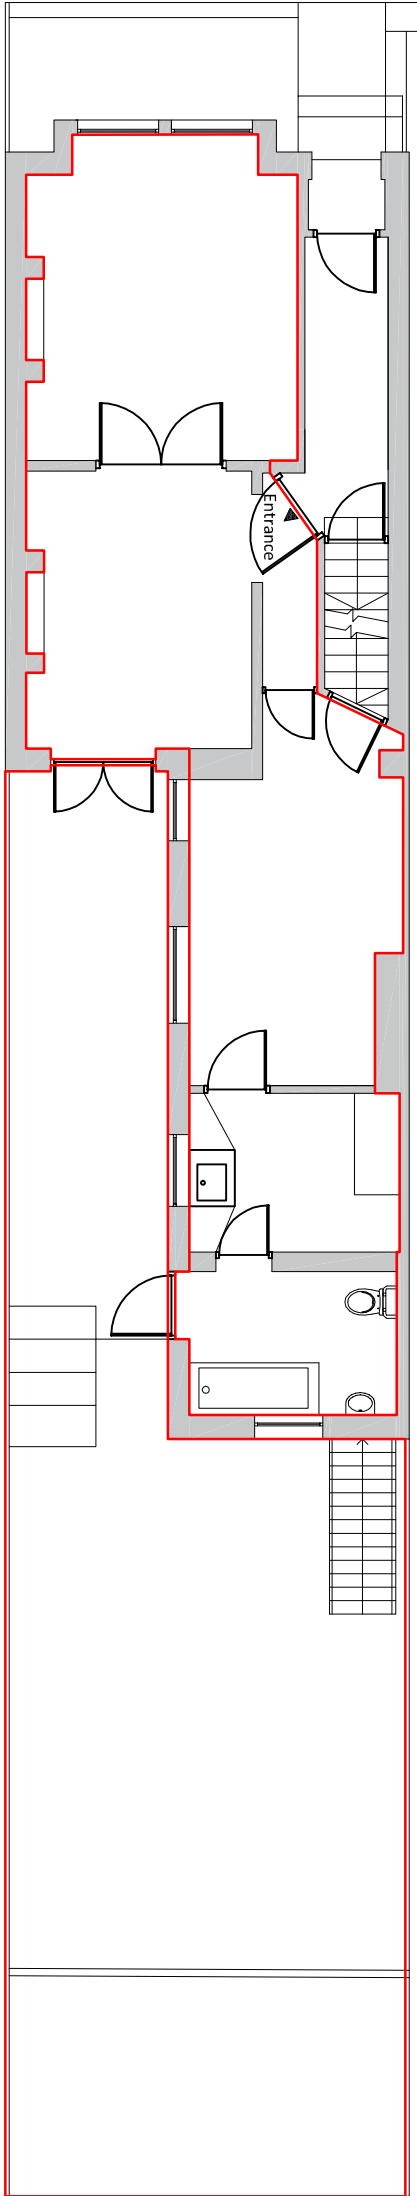

Split Infinite
415 Sundial Court
Barnsbury Lane
Sutton Surrey
KT5 9AN

Tel +44(0) 20 7183 7099
Mob +44(0) 782 826 8339
email young@split-infinite.com
webpage www.split-infinite.com

Client

Project
11 Bisham Gardens, Highgate,
London N6 6DJ

Drawing
Lease Plan for
11 Bisham Gardens
Highgate, London N6 6DJ

Scale
1:100@A2

Date
6th Dec 2018

Drawn
YC

Drawing No.
LP02-11BGHG

Rev.
A