


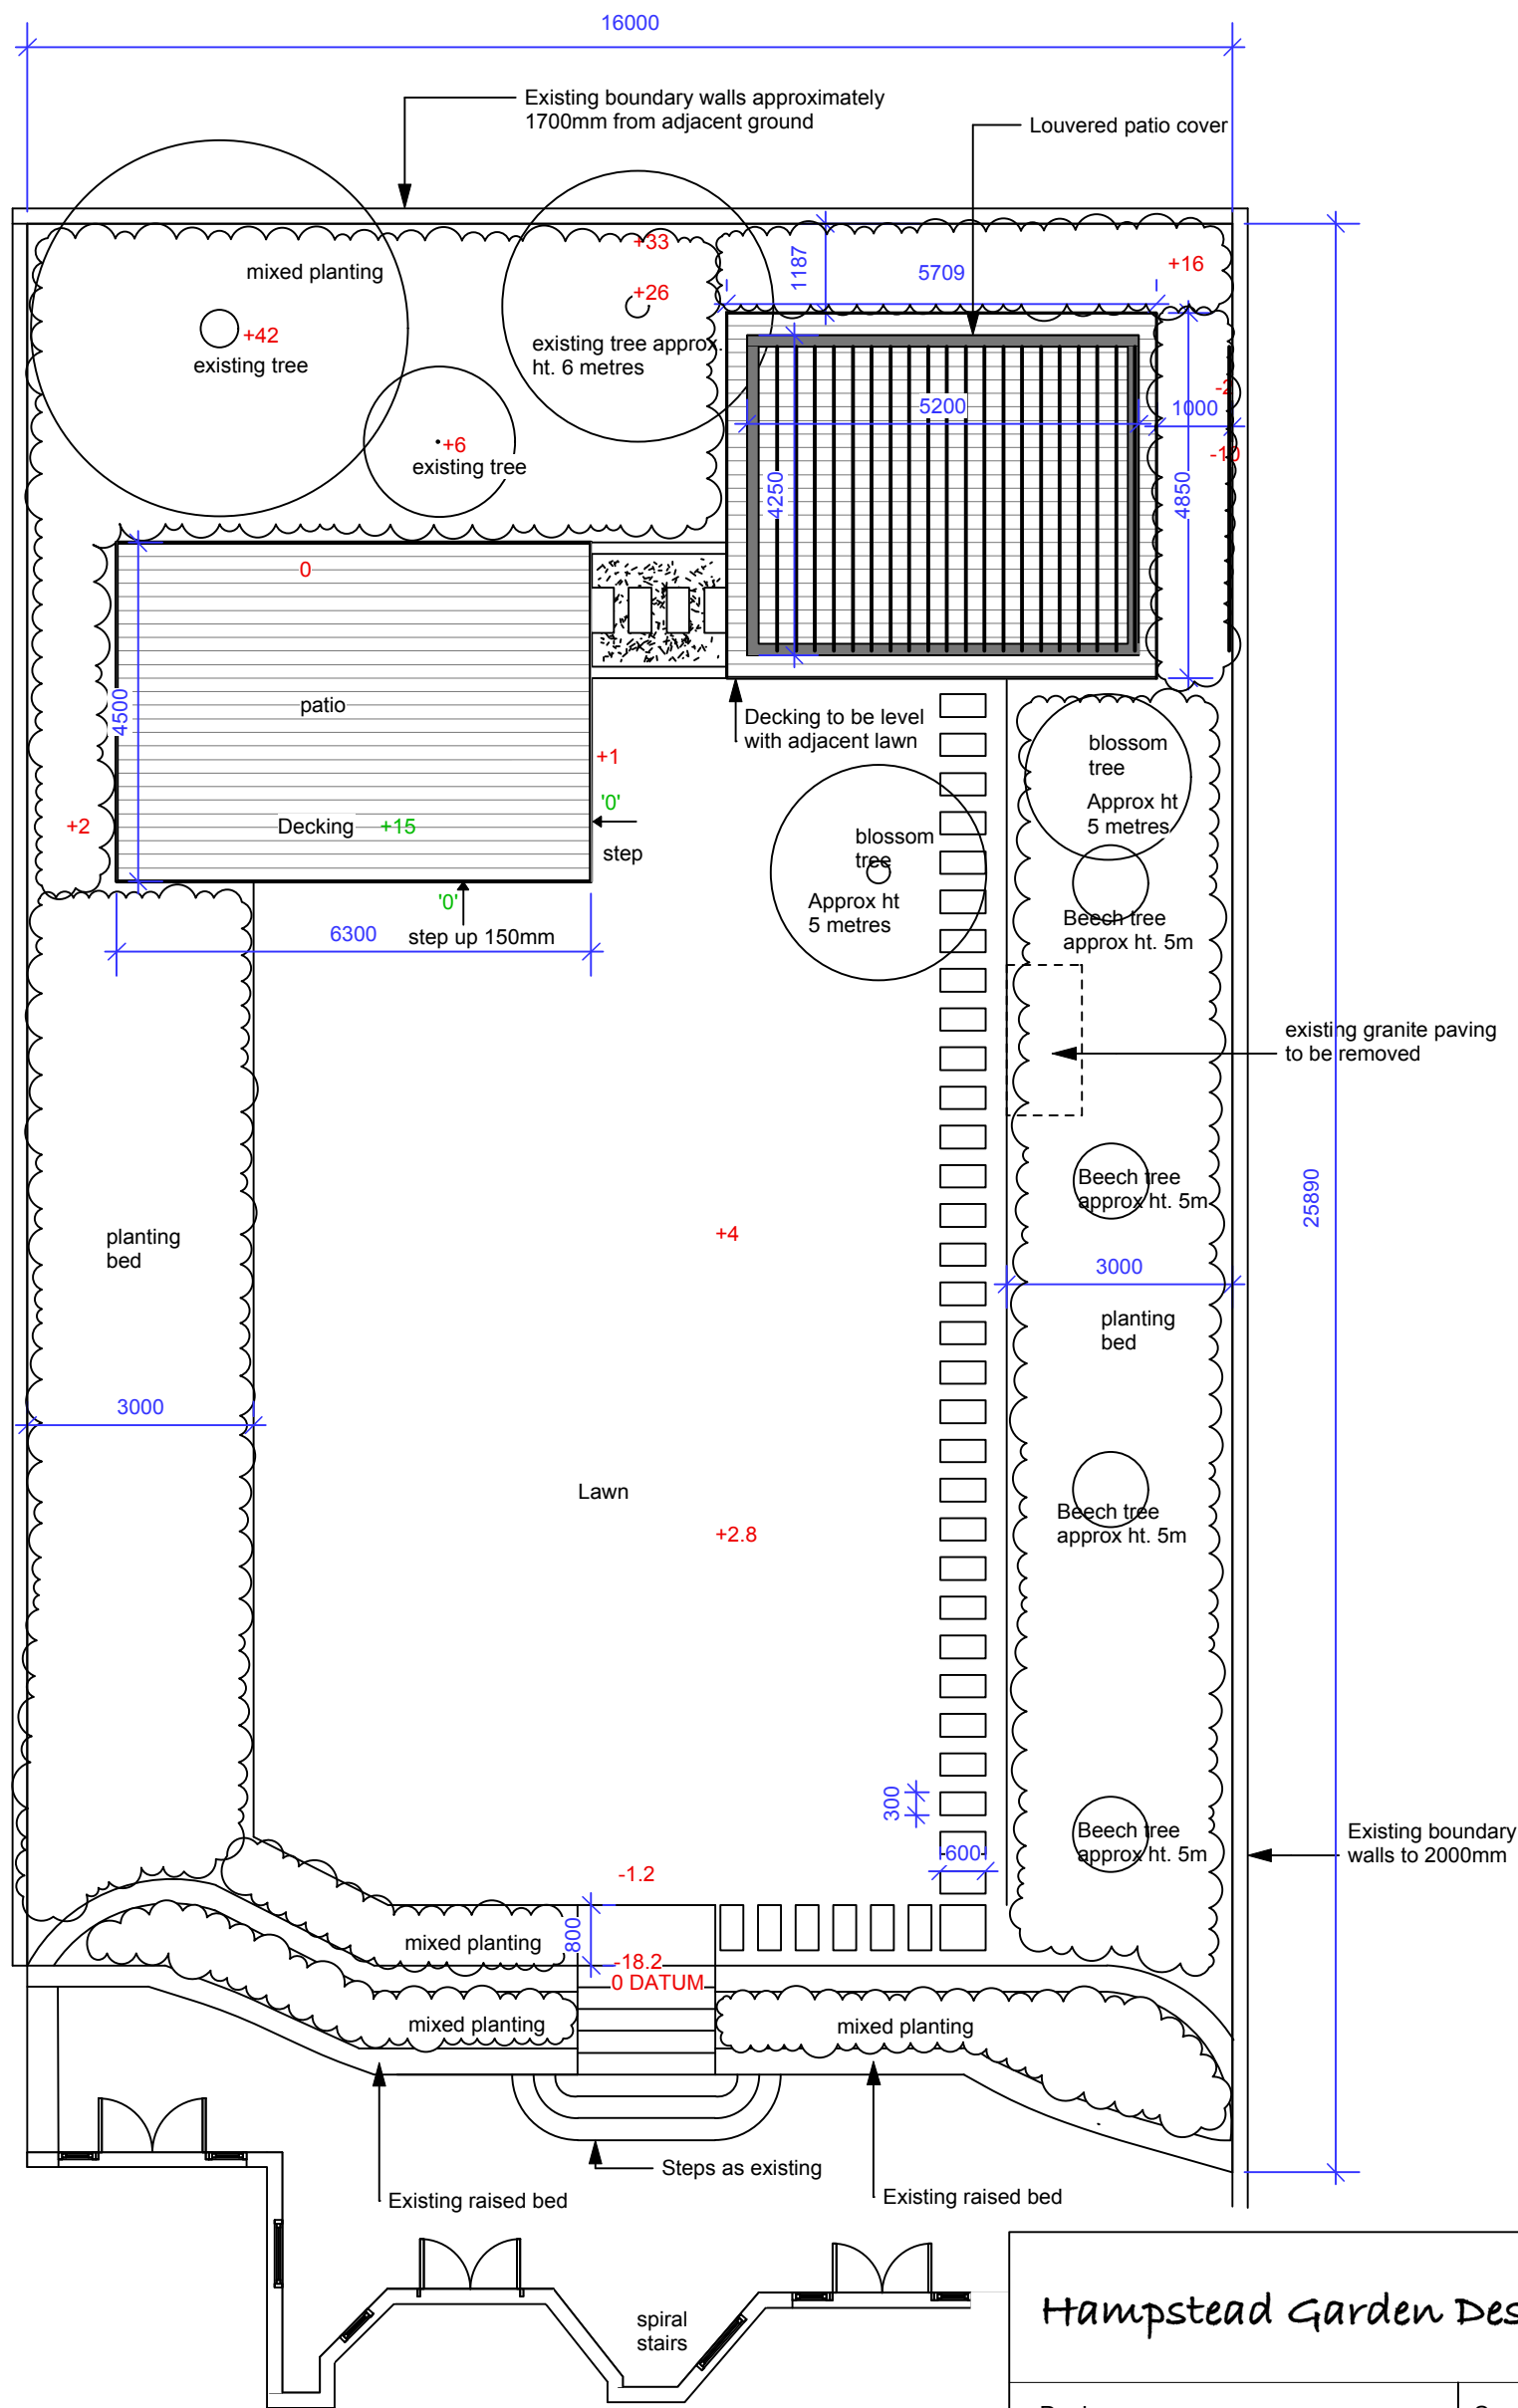

Existing levels in cms
New ground levels shown in cms

Hampstead Garden Design	
Designer	Sarah Oxby 18 Dorchester Gardens London NW11 6BN Tel: 07838 250793
Clients' name Job title	Lynsey Bell 7 Strathray Gardens, London NW3 4PA
Drawing title Scale Date	Layout plan back garden 1:100 @ A3 02.08.19