



LUL Metropolitan Line running tunnel
(Location to be confirmed following correlation survey)

Approximate outline of LUL Metropolitan Line tunnels under Finchley Road

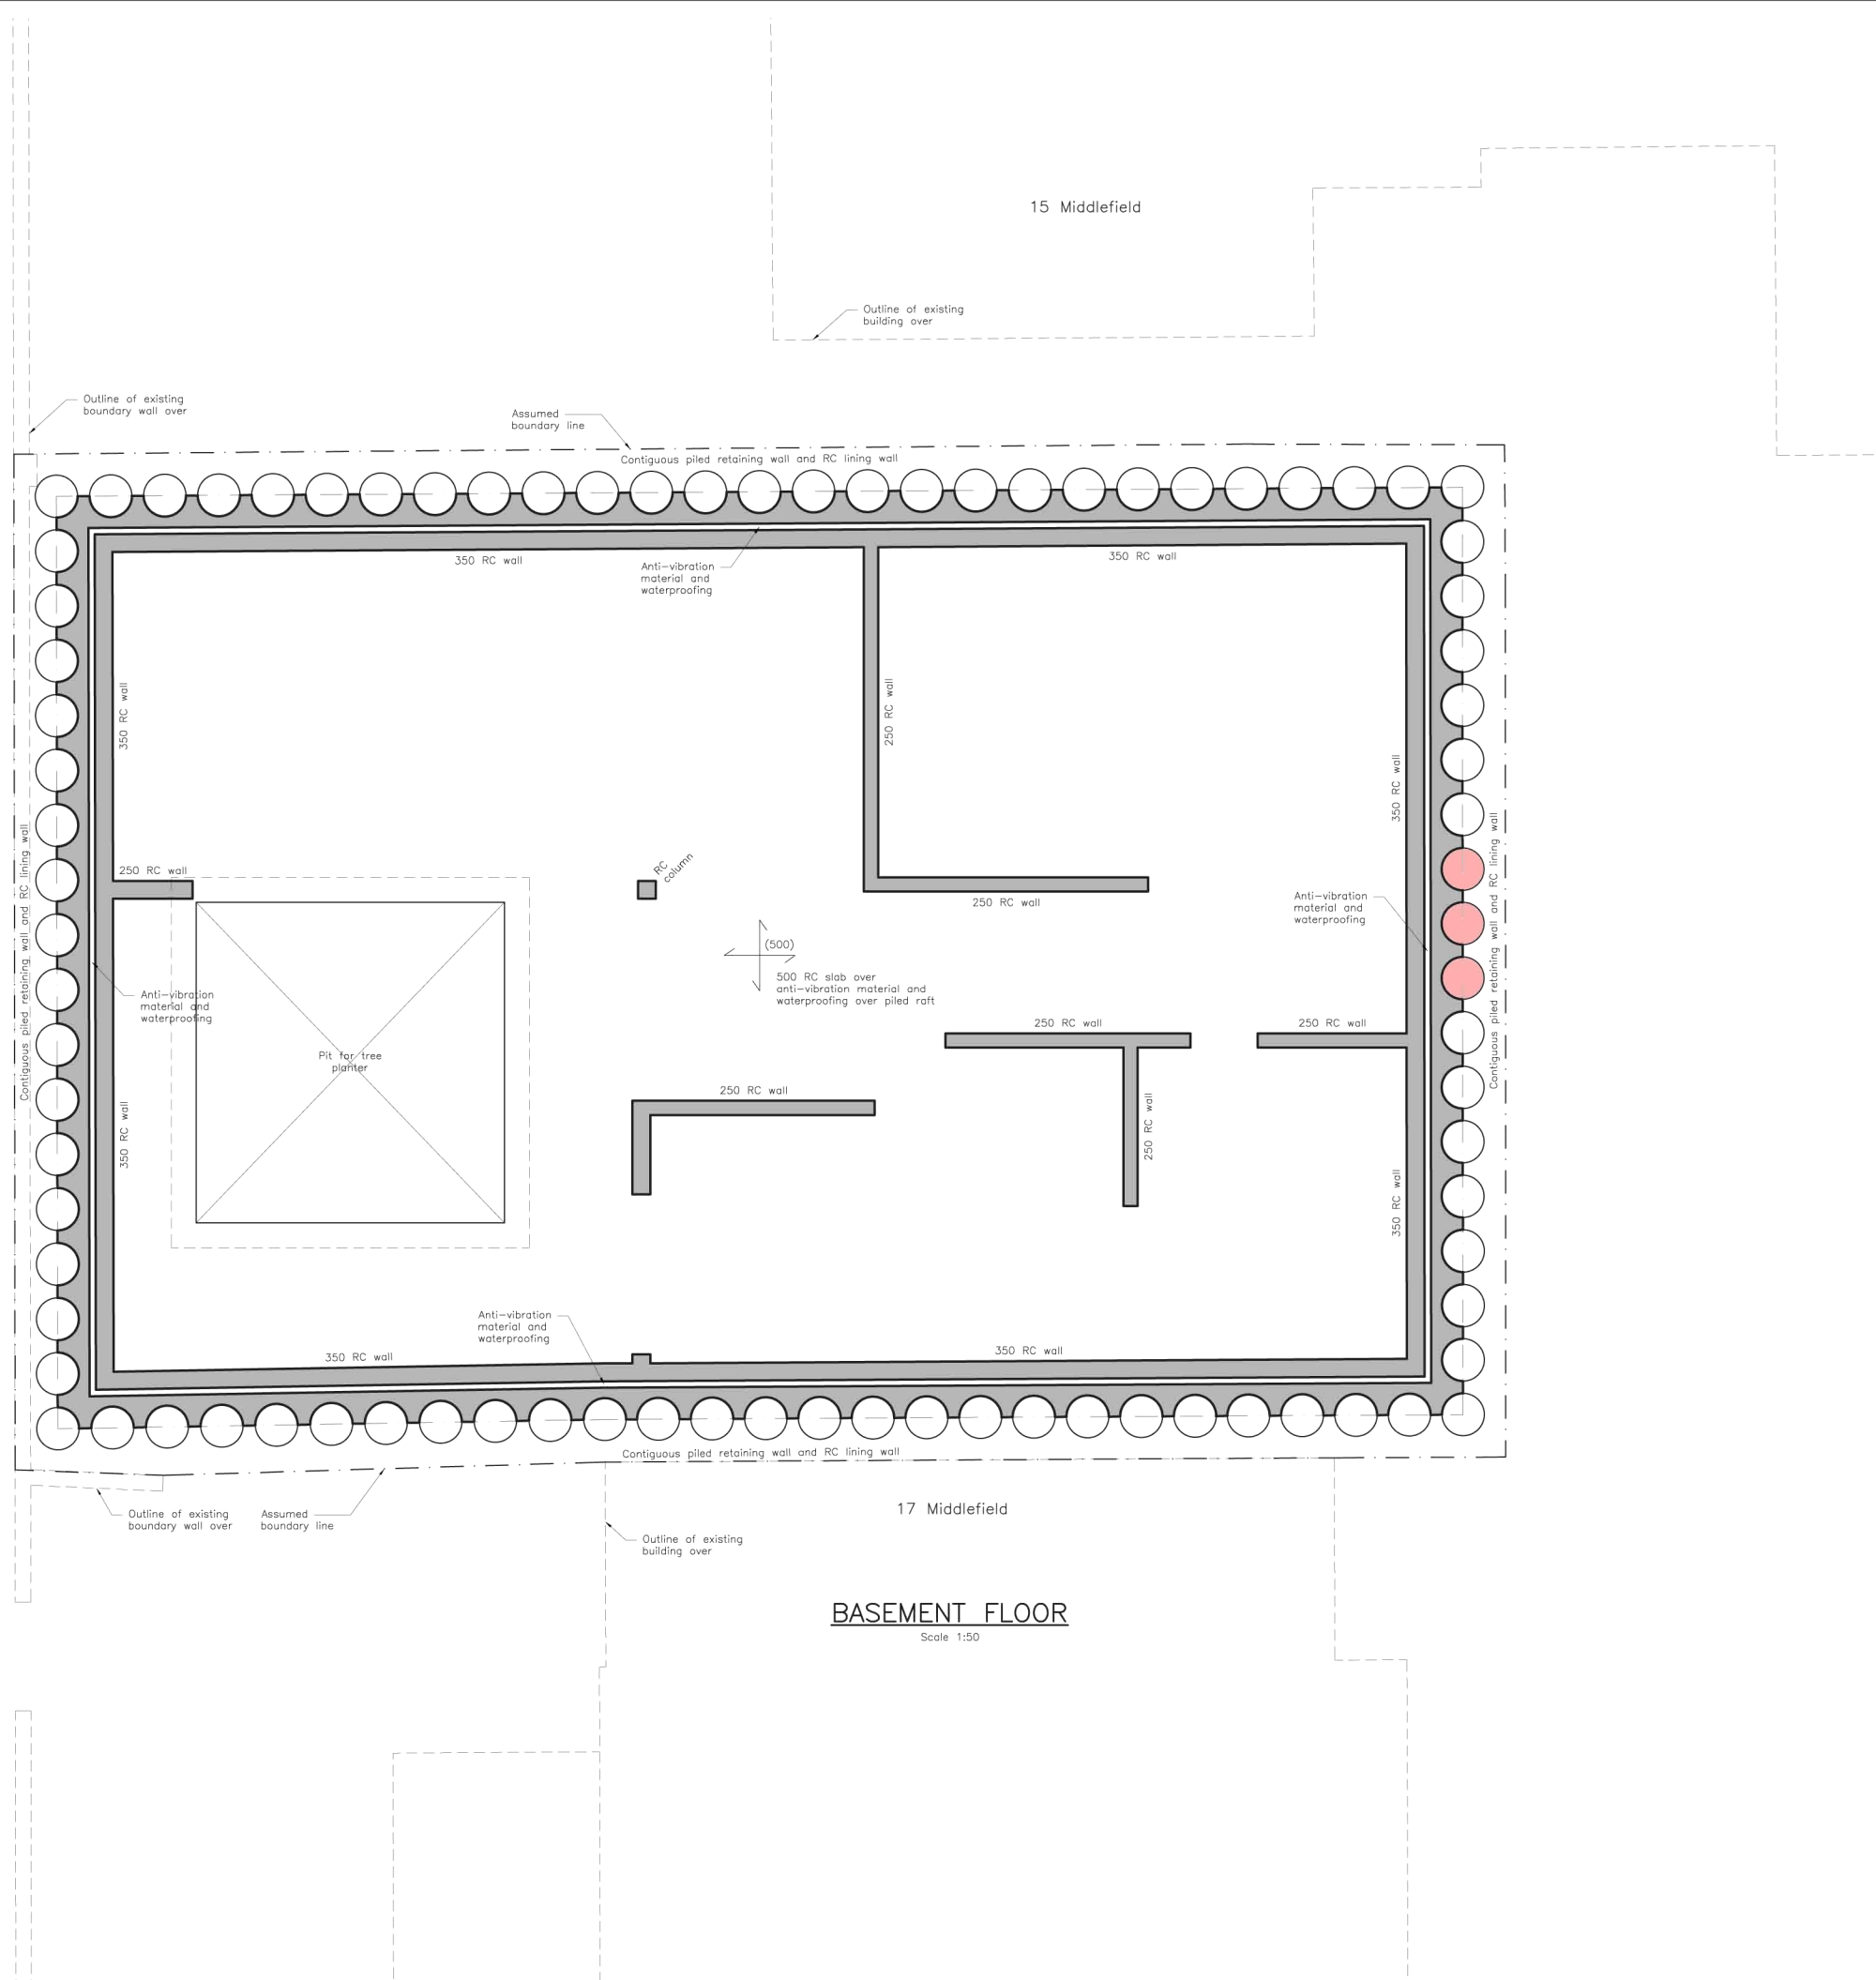

- NOTES:**
- All structural engineering drawings are to be read with the specification and with all relevant Architect's and Service Engineer's drawings and specifications.
 - Do not scale from this drawing in either paper or digital form. Use written dimensions only. To check drawing has been printed to intended scale this bar should be 50mm long @ A1 or 25mm long @ A3:

 - All dimensions are in millimetres and levels in metres.

Rev	Date	Issued	Amendment
—	11.09.15	JL	Issued for planning report

Status: **NOT FOR CONSTRUCTION**

SINCLAIR JOHNSTON
Consulting Civil & Structural Engineers

93 Great Suffolk Street
London SE1 0BX
T: 020 7593 1900
F: 020 7593 1910
www.sinclairjohnston.co.uk

17 MIDDLE FIELD
LONDON, NW8
BASEMENT FLOOR
PROPOSED

Drawn	J Letras	Scale	1:50 at A1
Project No./Drawing No.	8516/009	Rev	—