
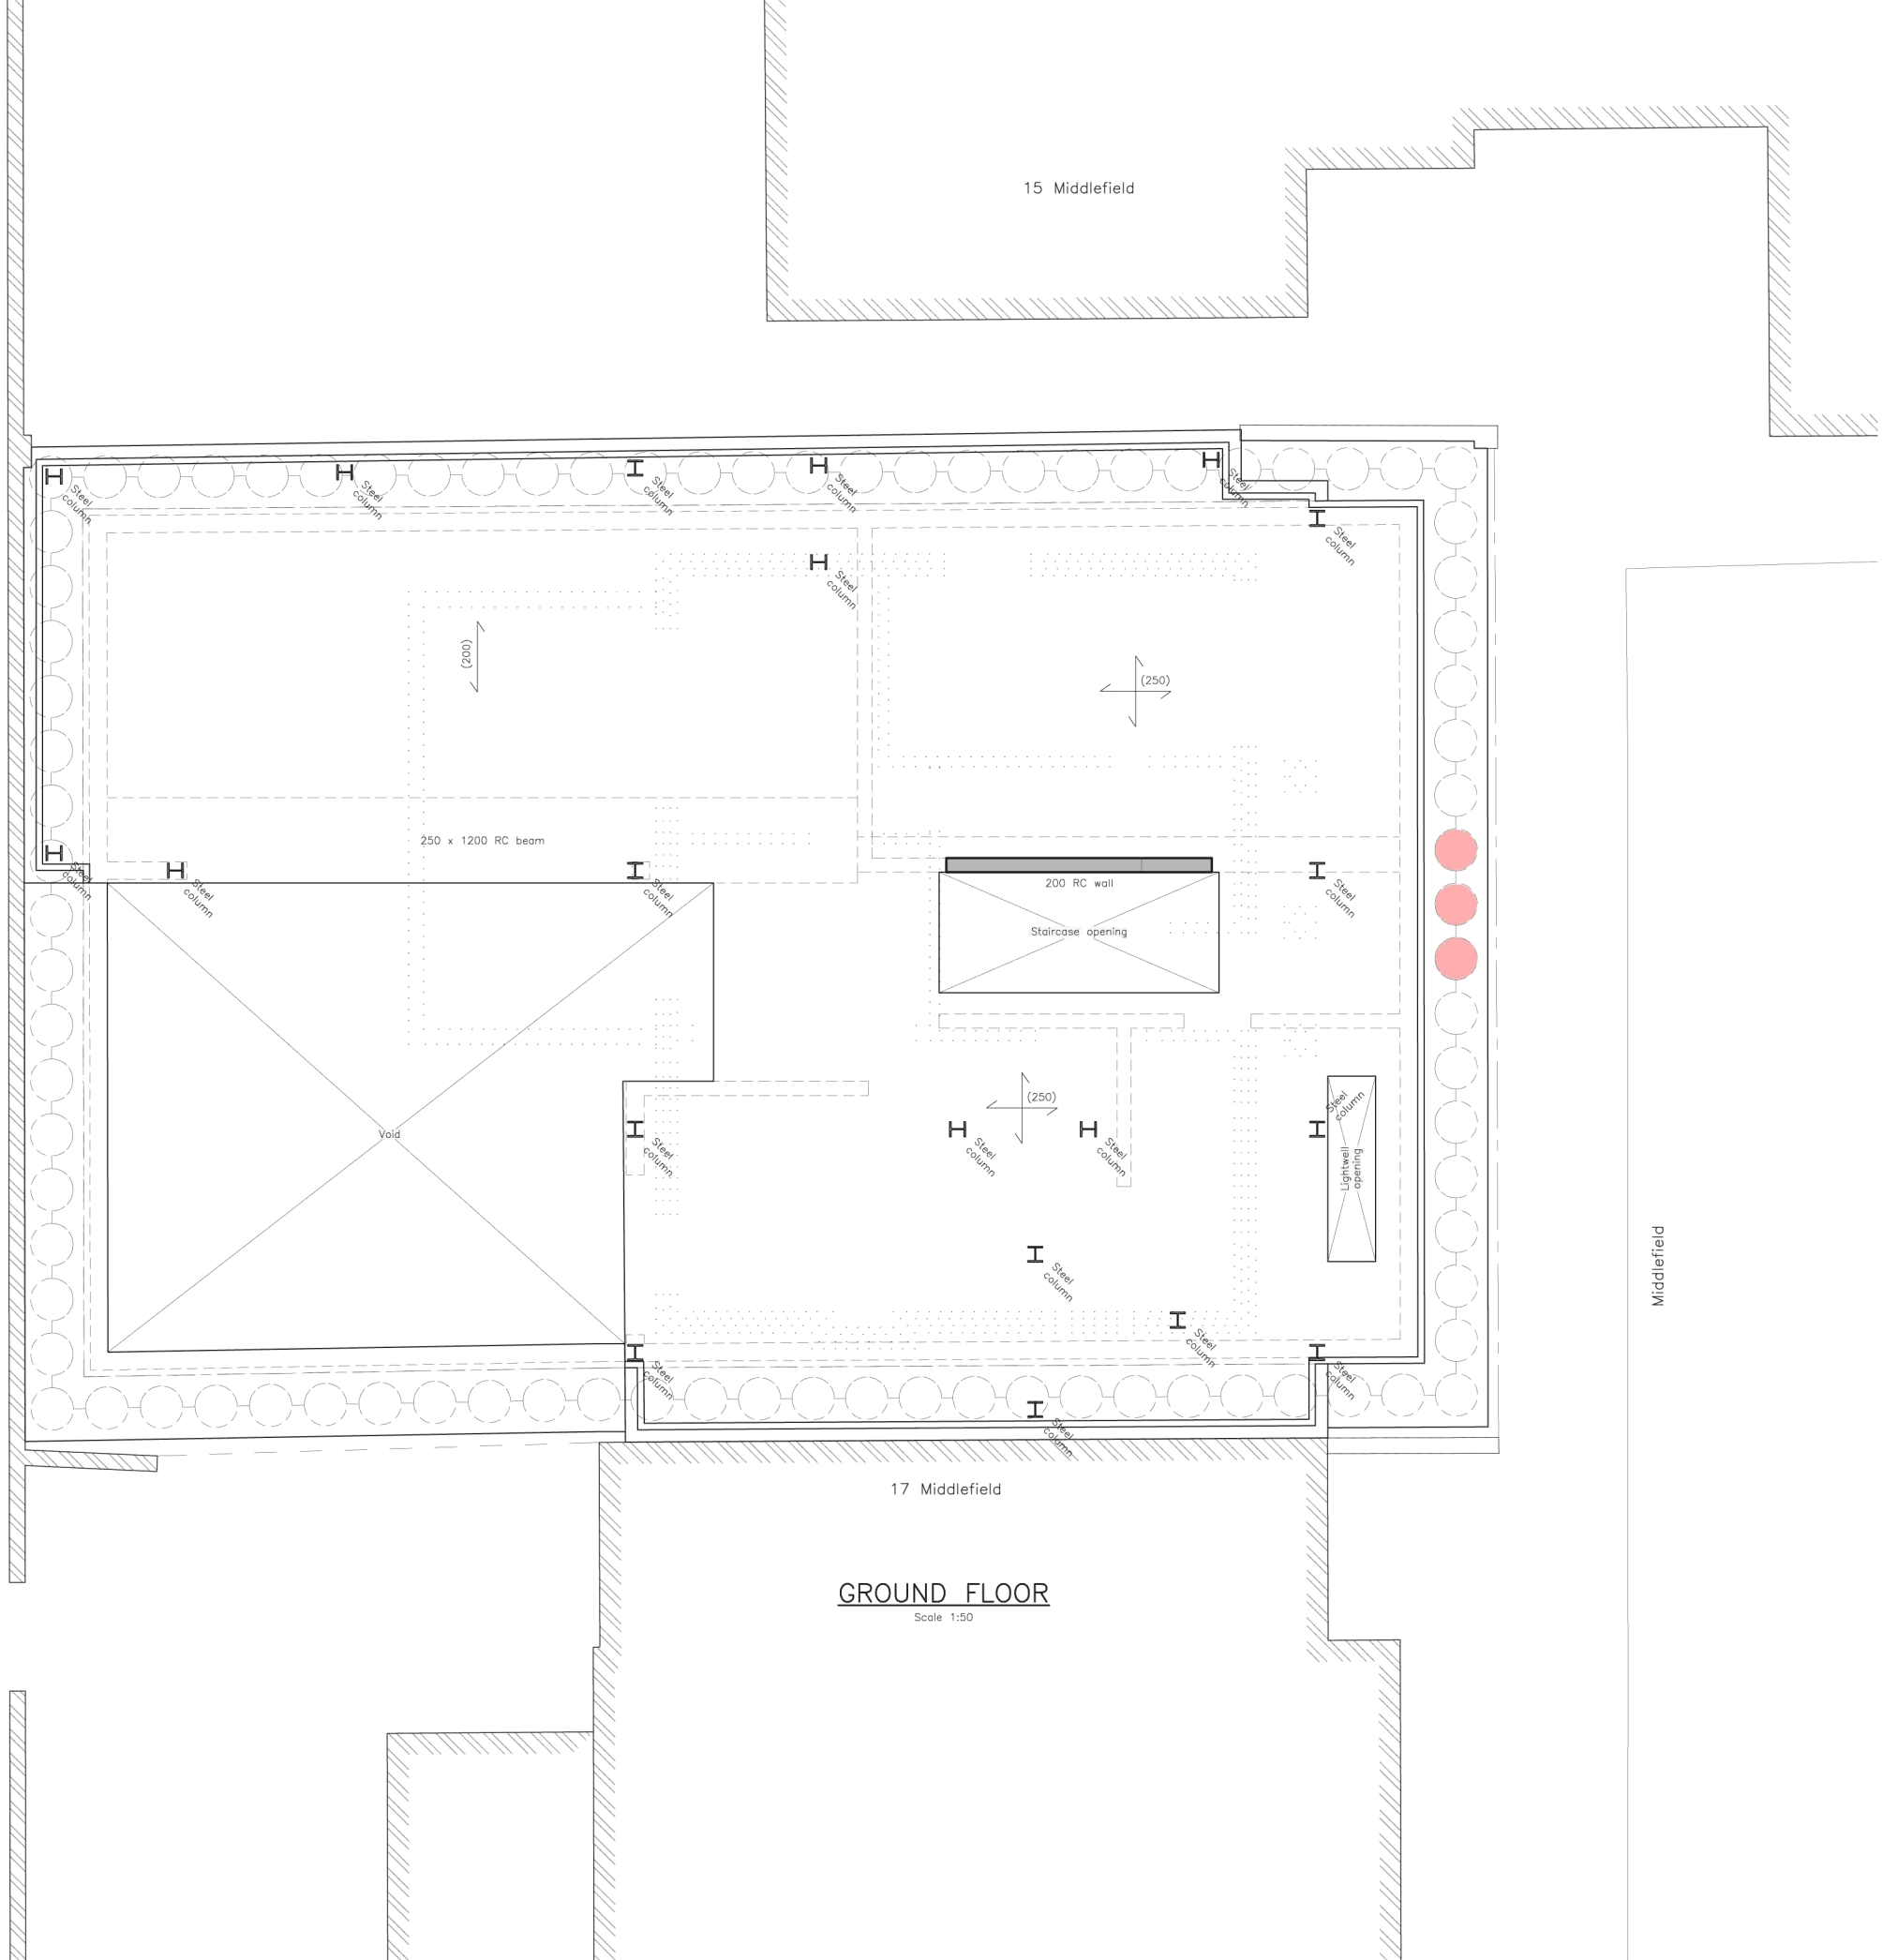


- NOTES:**
- All structural engineering drawings are to be read with the specification and with all relevant Architect's and Service Engineer's drawings and specifications.
 - Do not scale from this drawing in either paper or digital form. Use written dimensions only. To check drawing has been printed to intended scale this bar should be 50mm long

 @ A1 or 25mm long @ A3:
 - All dimensions are in millimetres and levels in metres.

Approximate outline of LUL Metropolitan Line tunnels under Finchley Road

Finchley Road



GROUND FLOOR
Scale 1:50

Rev	Date	Issued	Amendment
-	11.09.15	JL	Issued for planning report

Status **NOT FOR CONSTRUCTION**

SINCLAIR JOHNSTON
Consulting Civil & Structural Engineers

93 Great Suffolk Street
London SE1 0BX
T: 020 7593 1900
F: 020 7593 1910
www.sinclairjohnston.co.uk

17 MIDDLE FIELD
LONDON, NW8
GROUND FLOOR
PROPOSED

Drawn J Letras Scale 1:50 at A1

Project No./Drawing No. **8516/010** Rev -