



01 ELEVATION SHOWING SUTS STATION DOUBLE DOORS BEHIND ALUMINIUM GATES.  
1:20 @ A3

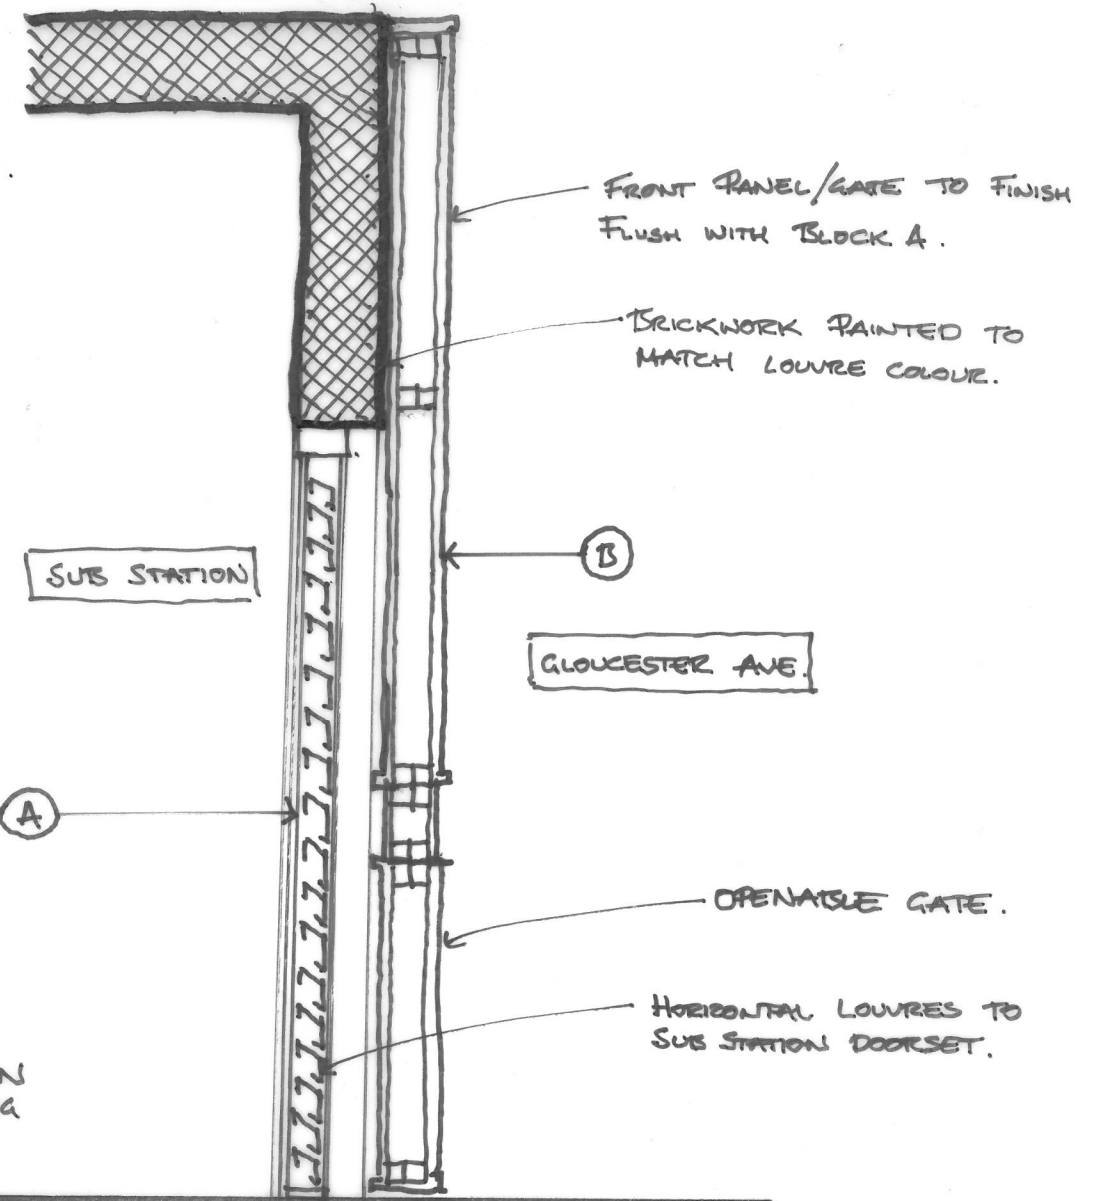

02 SECTION THROUGH SUBSTATION  
1:20

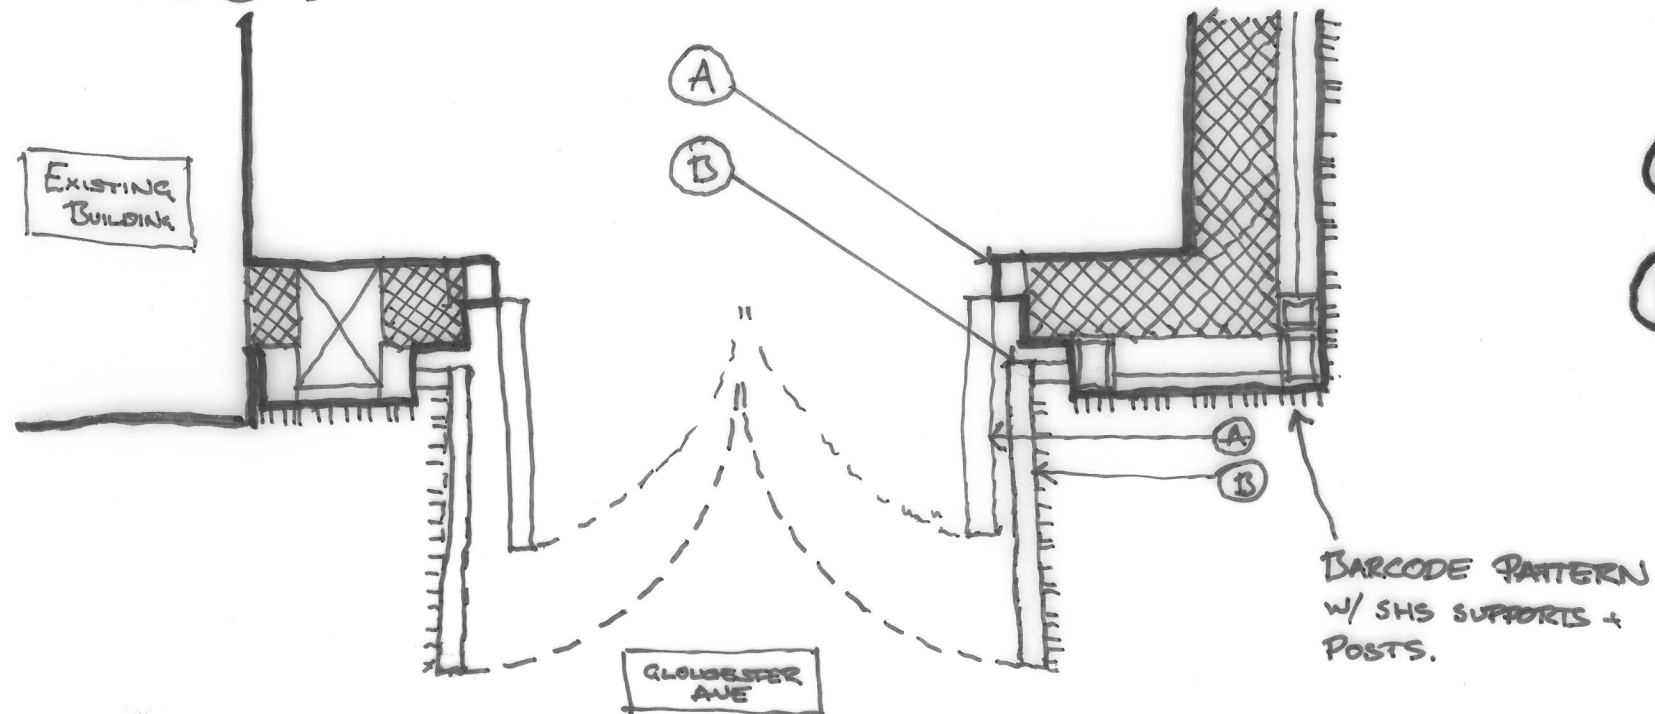

03 PLAN THROUGH SUBSTATION  
1:20 @ A3

- (A)** - LOUVED (HORIZONTAL LOUVRES) DOUBLE DOORS. (SEPARATE FROM GATE/CLADDING SYSTEM)
- (B)** - ALUMINIUM BARCODE GATES TO MATCH ADJACENT VEHICLE ENTRANCE GATES (BARCODE PATTERN)

173\_SK\_190827\_001  
 PROPOSED DETAIL SKETCH OF  
 SUBSTATION SECTION, PLAN + ELEVATION  
 DRAWN: HF  
 ISSUED: 27.08.19  
 PROJECT: 66 GLOUCESTER AVE.