
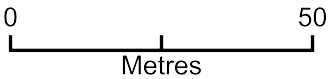


43 Chalton Street, NW1 1JD

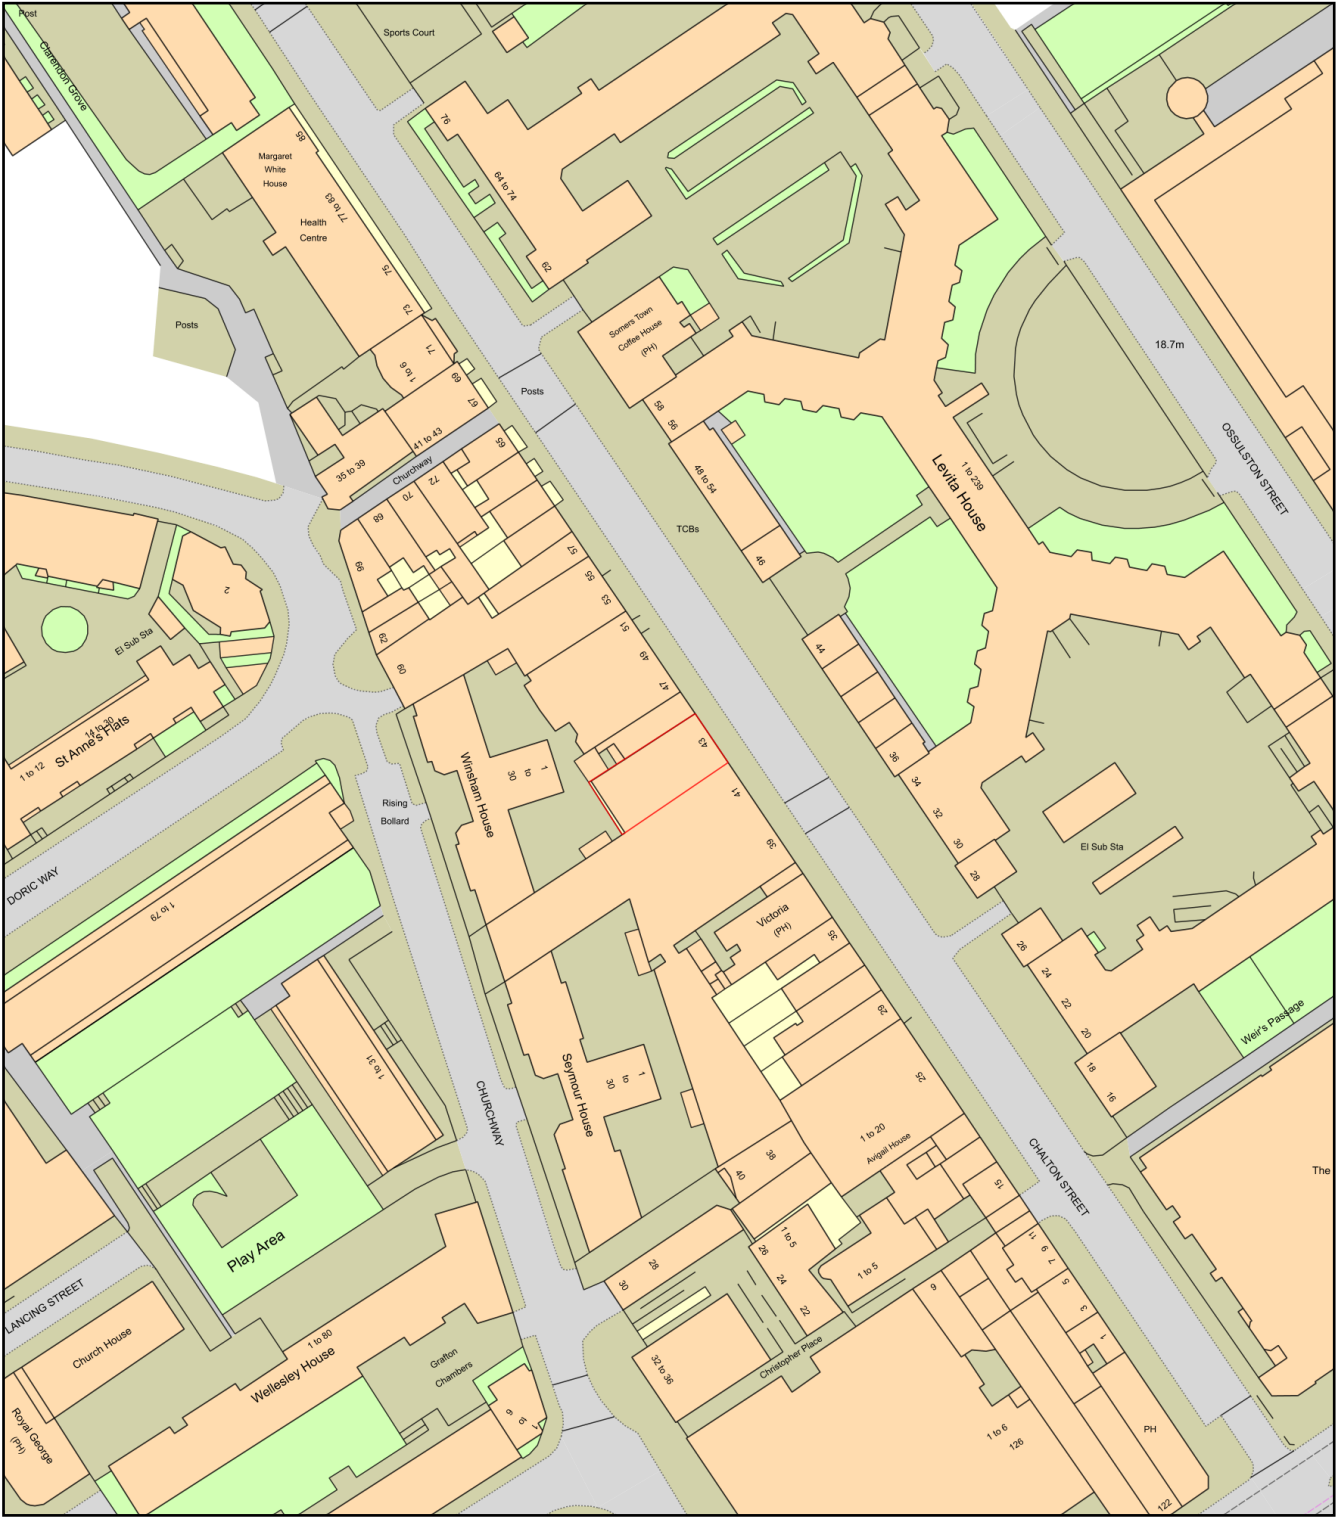

Plan Produced for: Moorgarth Group Ltd
Date Produced: 28 Aug 2019
Plan Number/Project ID: TQRQM19240093956969
Scale: 1:1250 @ A4