


LOW LEVEL TEMPORARY BRACING PLAN
SCALE 1:25

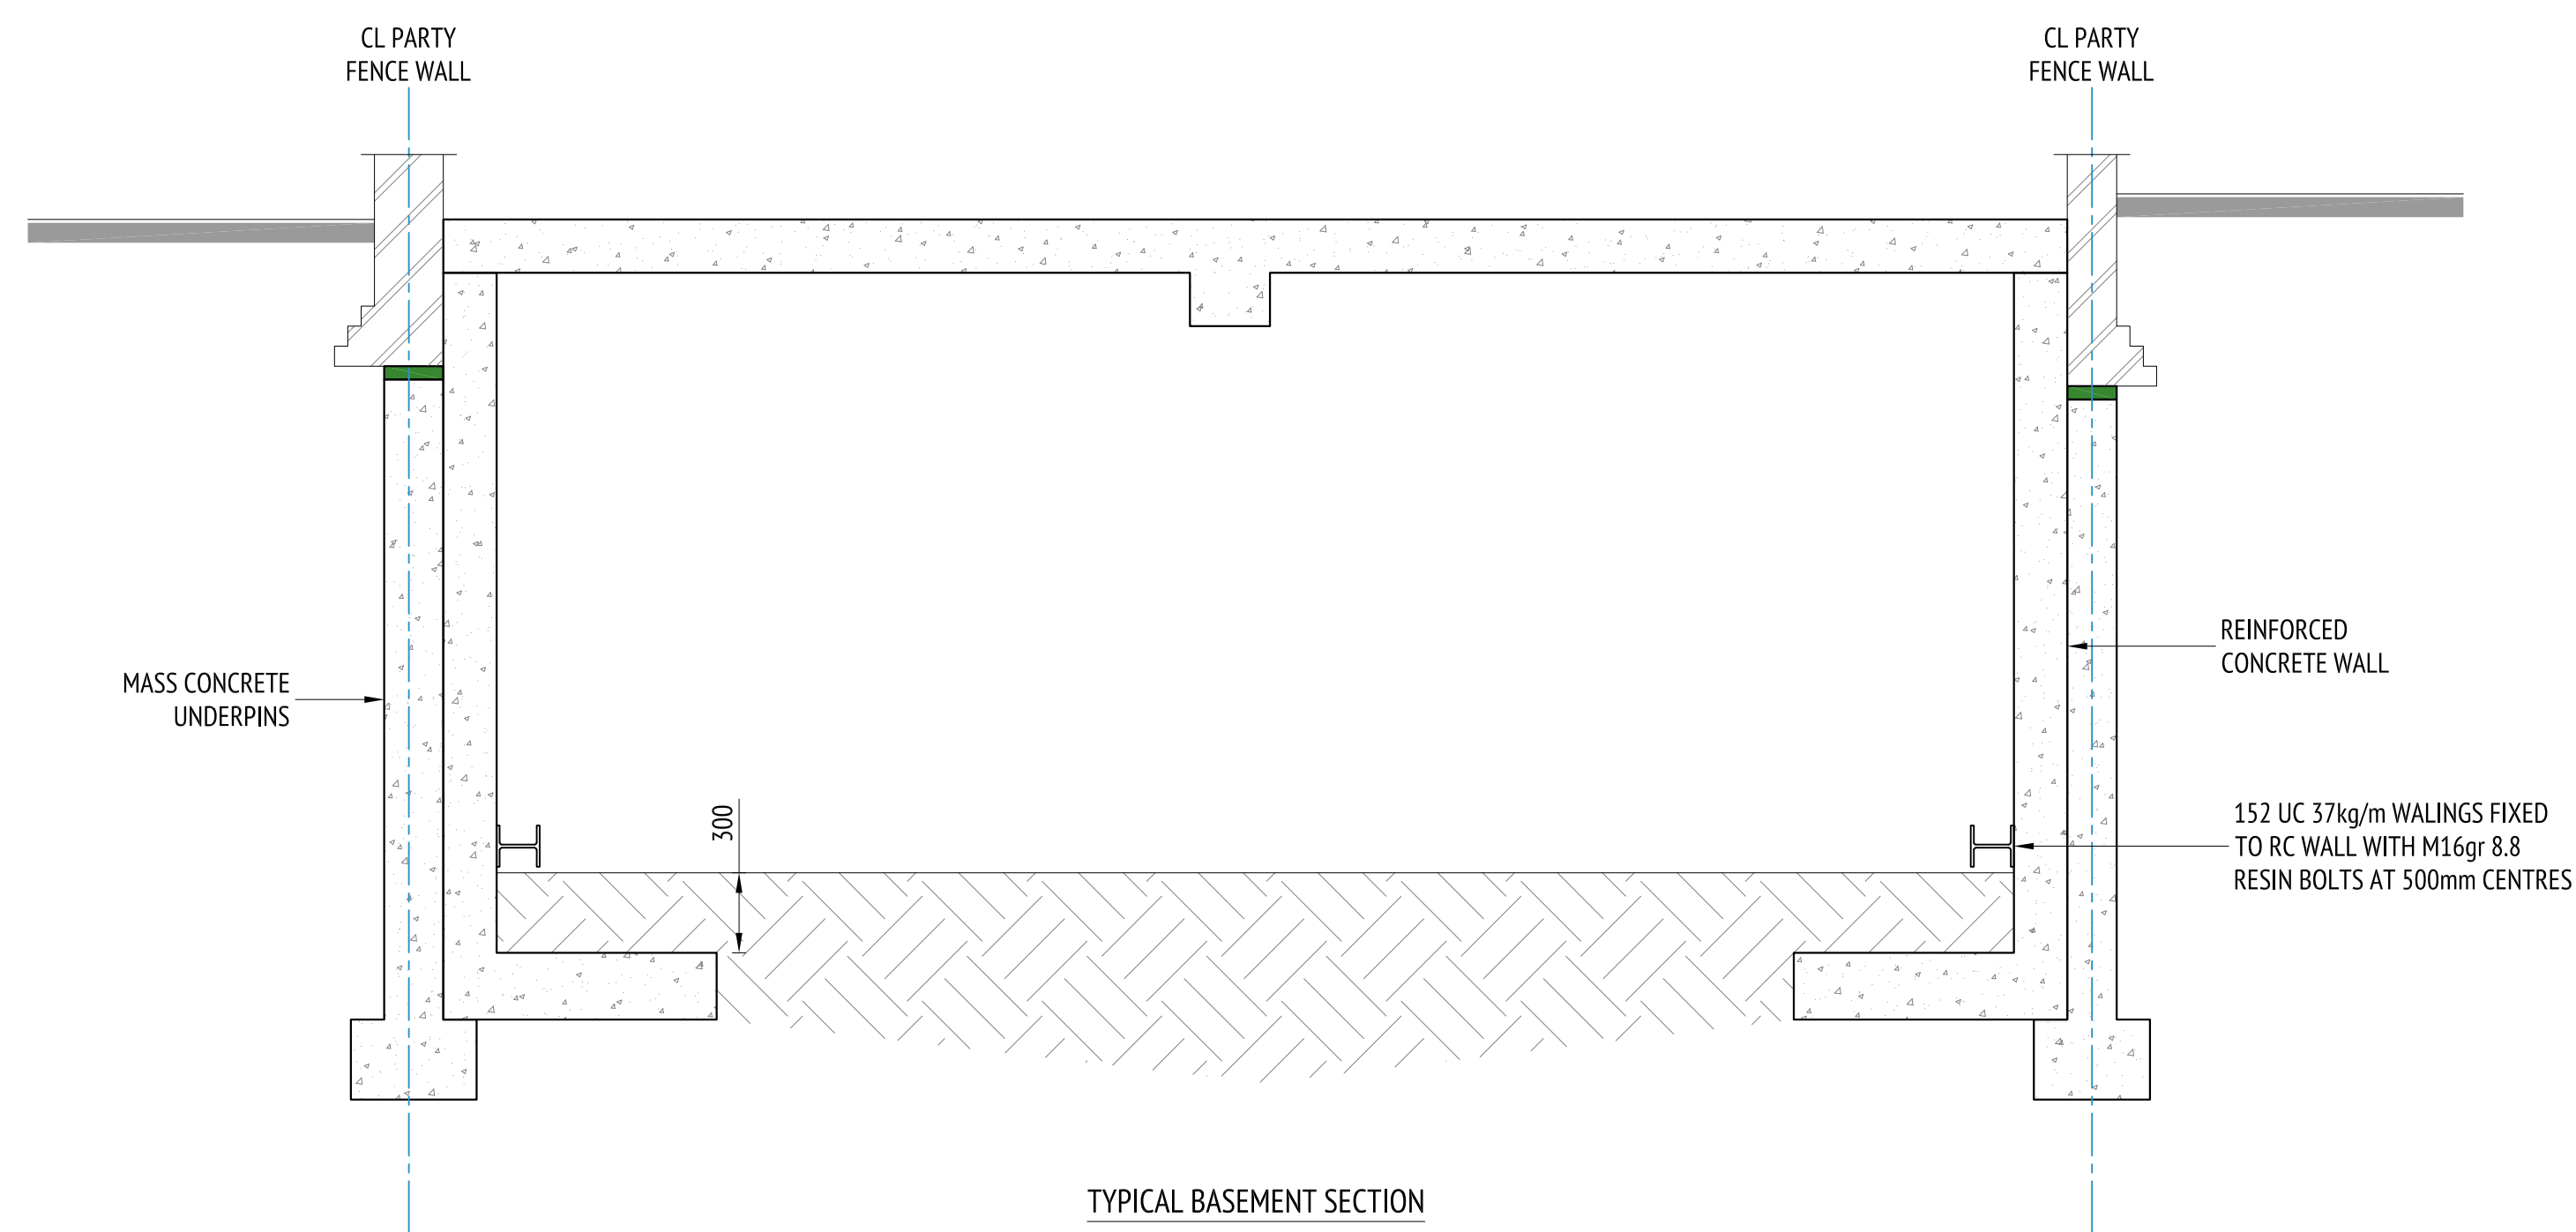

TYPICAL BASEMENT SECTION
SCALE 1:25

JAMES FRITH LTD
CONSULTING CIVIL AND STRUCTURAL ENGINEERS
+44 (0)7876762553 | www.jamesfrithltd.com | office@jamesfrithltd.com

PROJECT: 13 GLOUCESTER CR
TITLE: TEMPORARY WORKS
BASEMENT LOW LEVEL PROPPING
STATUS: FOR INFORMATION
CLIENT: PRIVATE