

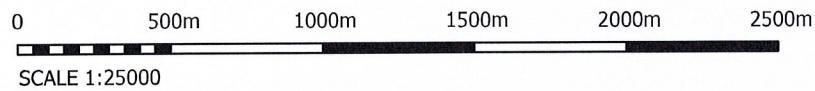


SITE LOCATION
(Scale 1:25000)

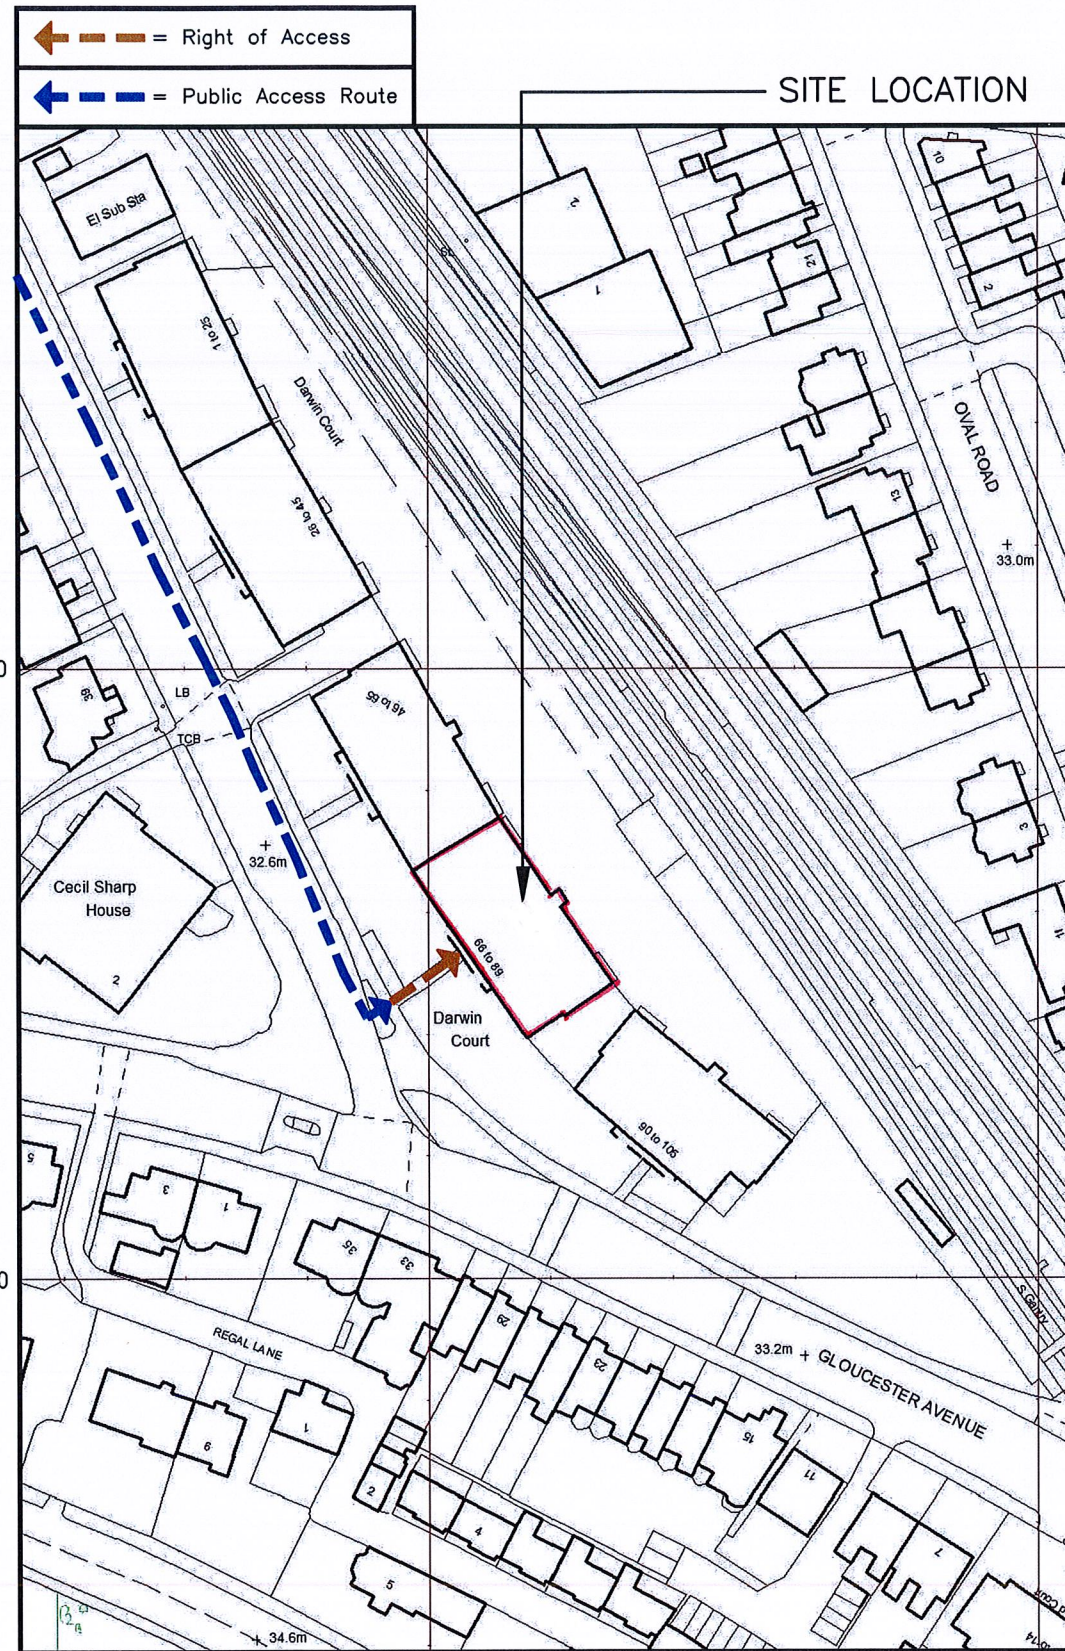

SITE PHOTOGRAPH

The drawings comply with TEF & Vodafone Standard ICNIRP guidelines.
Designed in accordance with CTIL document: SDN0008

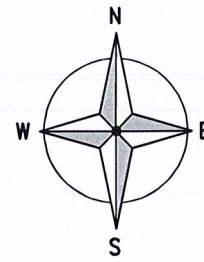

DETAILED SITE LOCATION
(Scale 1:1250)



ALL DIMENSIONS ARE IN mm UNLESS NOTED OTHERWISE
N.G.R | E: 528514 N: 183748

DIRECTIONS TO SITE:
HEADING SOUTH ON M1, MERGE ON N CIRCULAR RD 0.1 MILES, TAKE THE SLIP ROAD TO CENTRAL LONDON 0.1 MILES, AT THE ROUNDABOUT TAKE THE 3RD EXIT TOWARDS C. LONDON/KILBURN/CRICKLEWOOD 0.3 MILES, SLIGHT LEFT ONTO HENDON WAY/A41, CONTINUE TO FOLLOW A41 3.0 MILES, CONTINUE ON ADELAIDE RD/B509. TURN LEFT ONTO ADELAIDE RD/B509 0.3 MILES, TURN RIGHT ONTO LOWER MERTON RISE 381 FT, AT THE ROUNDABOUT TAKE THE 1ST EXIT ONTO KING HENRY'S RD 0.2 MILES, TURN RIGHT ONTO PRIMROSE HILL RD 0.3 MILES, TURN RIGHT ONTO REGENT'S PARK RD 0.3 MILES, TURN LEFT ONTO ST MARK'S CRES 0.1 MILES, TURN RIGHT ONTO GLOUCESTER AVE.

NOTES:

A	Issued for Approval	JS	CT	08.03.19
REV	MODIFICATION	BY	CH	DATE



Cell Name		Opt.
DARWIN COURT		-
Cell ID No		
CTIL	TEF	VF
149925	71954	87661

Site Address / Contact Details
66-89 DARWIN COURT
GLOUCESTER AVENUE
CAMDEN
LONDON
NW1 7BQ

Drawing Title:		SITE LOCATION MAPS	
Purpose of issue:		PLANNING	
Drawing Number:		100	
Surveyed By:	Original Sheet Size:	Pack Issue:	
CT	A3	A	
Drawn:	Date:	Checked:	Date:
JS	08.03.19	CT	08.03.19