

BRIDGE BEAMS

PROVIDIONAL DRILL ONLY
SUBJECT TO FINAL DESIGN + CHECKS


BEAMS TROUSLA
PROPERTY ONTO
PARAPET WALL

BRIDGE OVER AOS PROP

WORKFOLD
WAYWAY
UNDER

BT BOX
(ACCESS TO BE
MAINTAINED
AT ALL TIMES)

MODARDO'S STREET AX
FRONT & FRONT
REMAINDS NETTING.

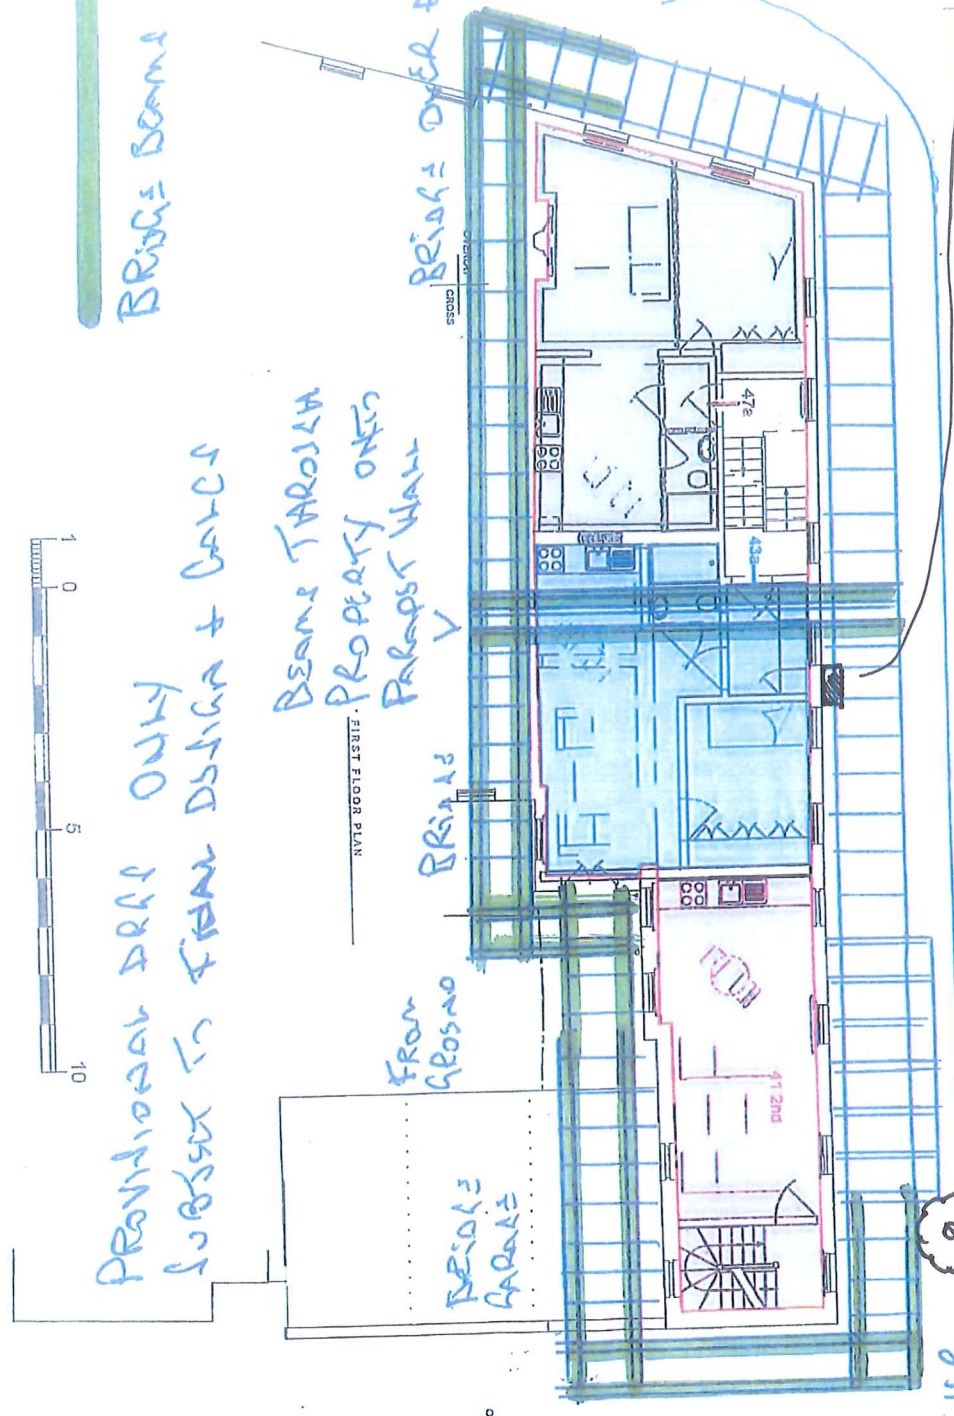

FIRST FLOOR PLAN

FROM
GROSNO

BRIDGES

WORKFOLD
WAYWAY UNDER


To Grounds

CANYON
W/ WAY
UNDER

TREE TO BE PROTECTED
DURING CONSTRUCTION WORKS.



Charleton
Brown
Architects
24-7 Langham Rd & 400 Farnham Street Rd
PROPOSED - FIRST FLOOR
1000 7100 100

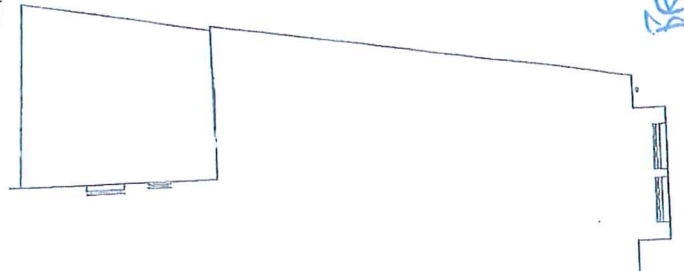

BRIDGES

FOOTPATH
WIDTH 1800

CANTILEVER
BEAMS

OVERLAY
CROSS

OVERLAY
CROSS

INFO 6