
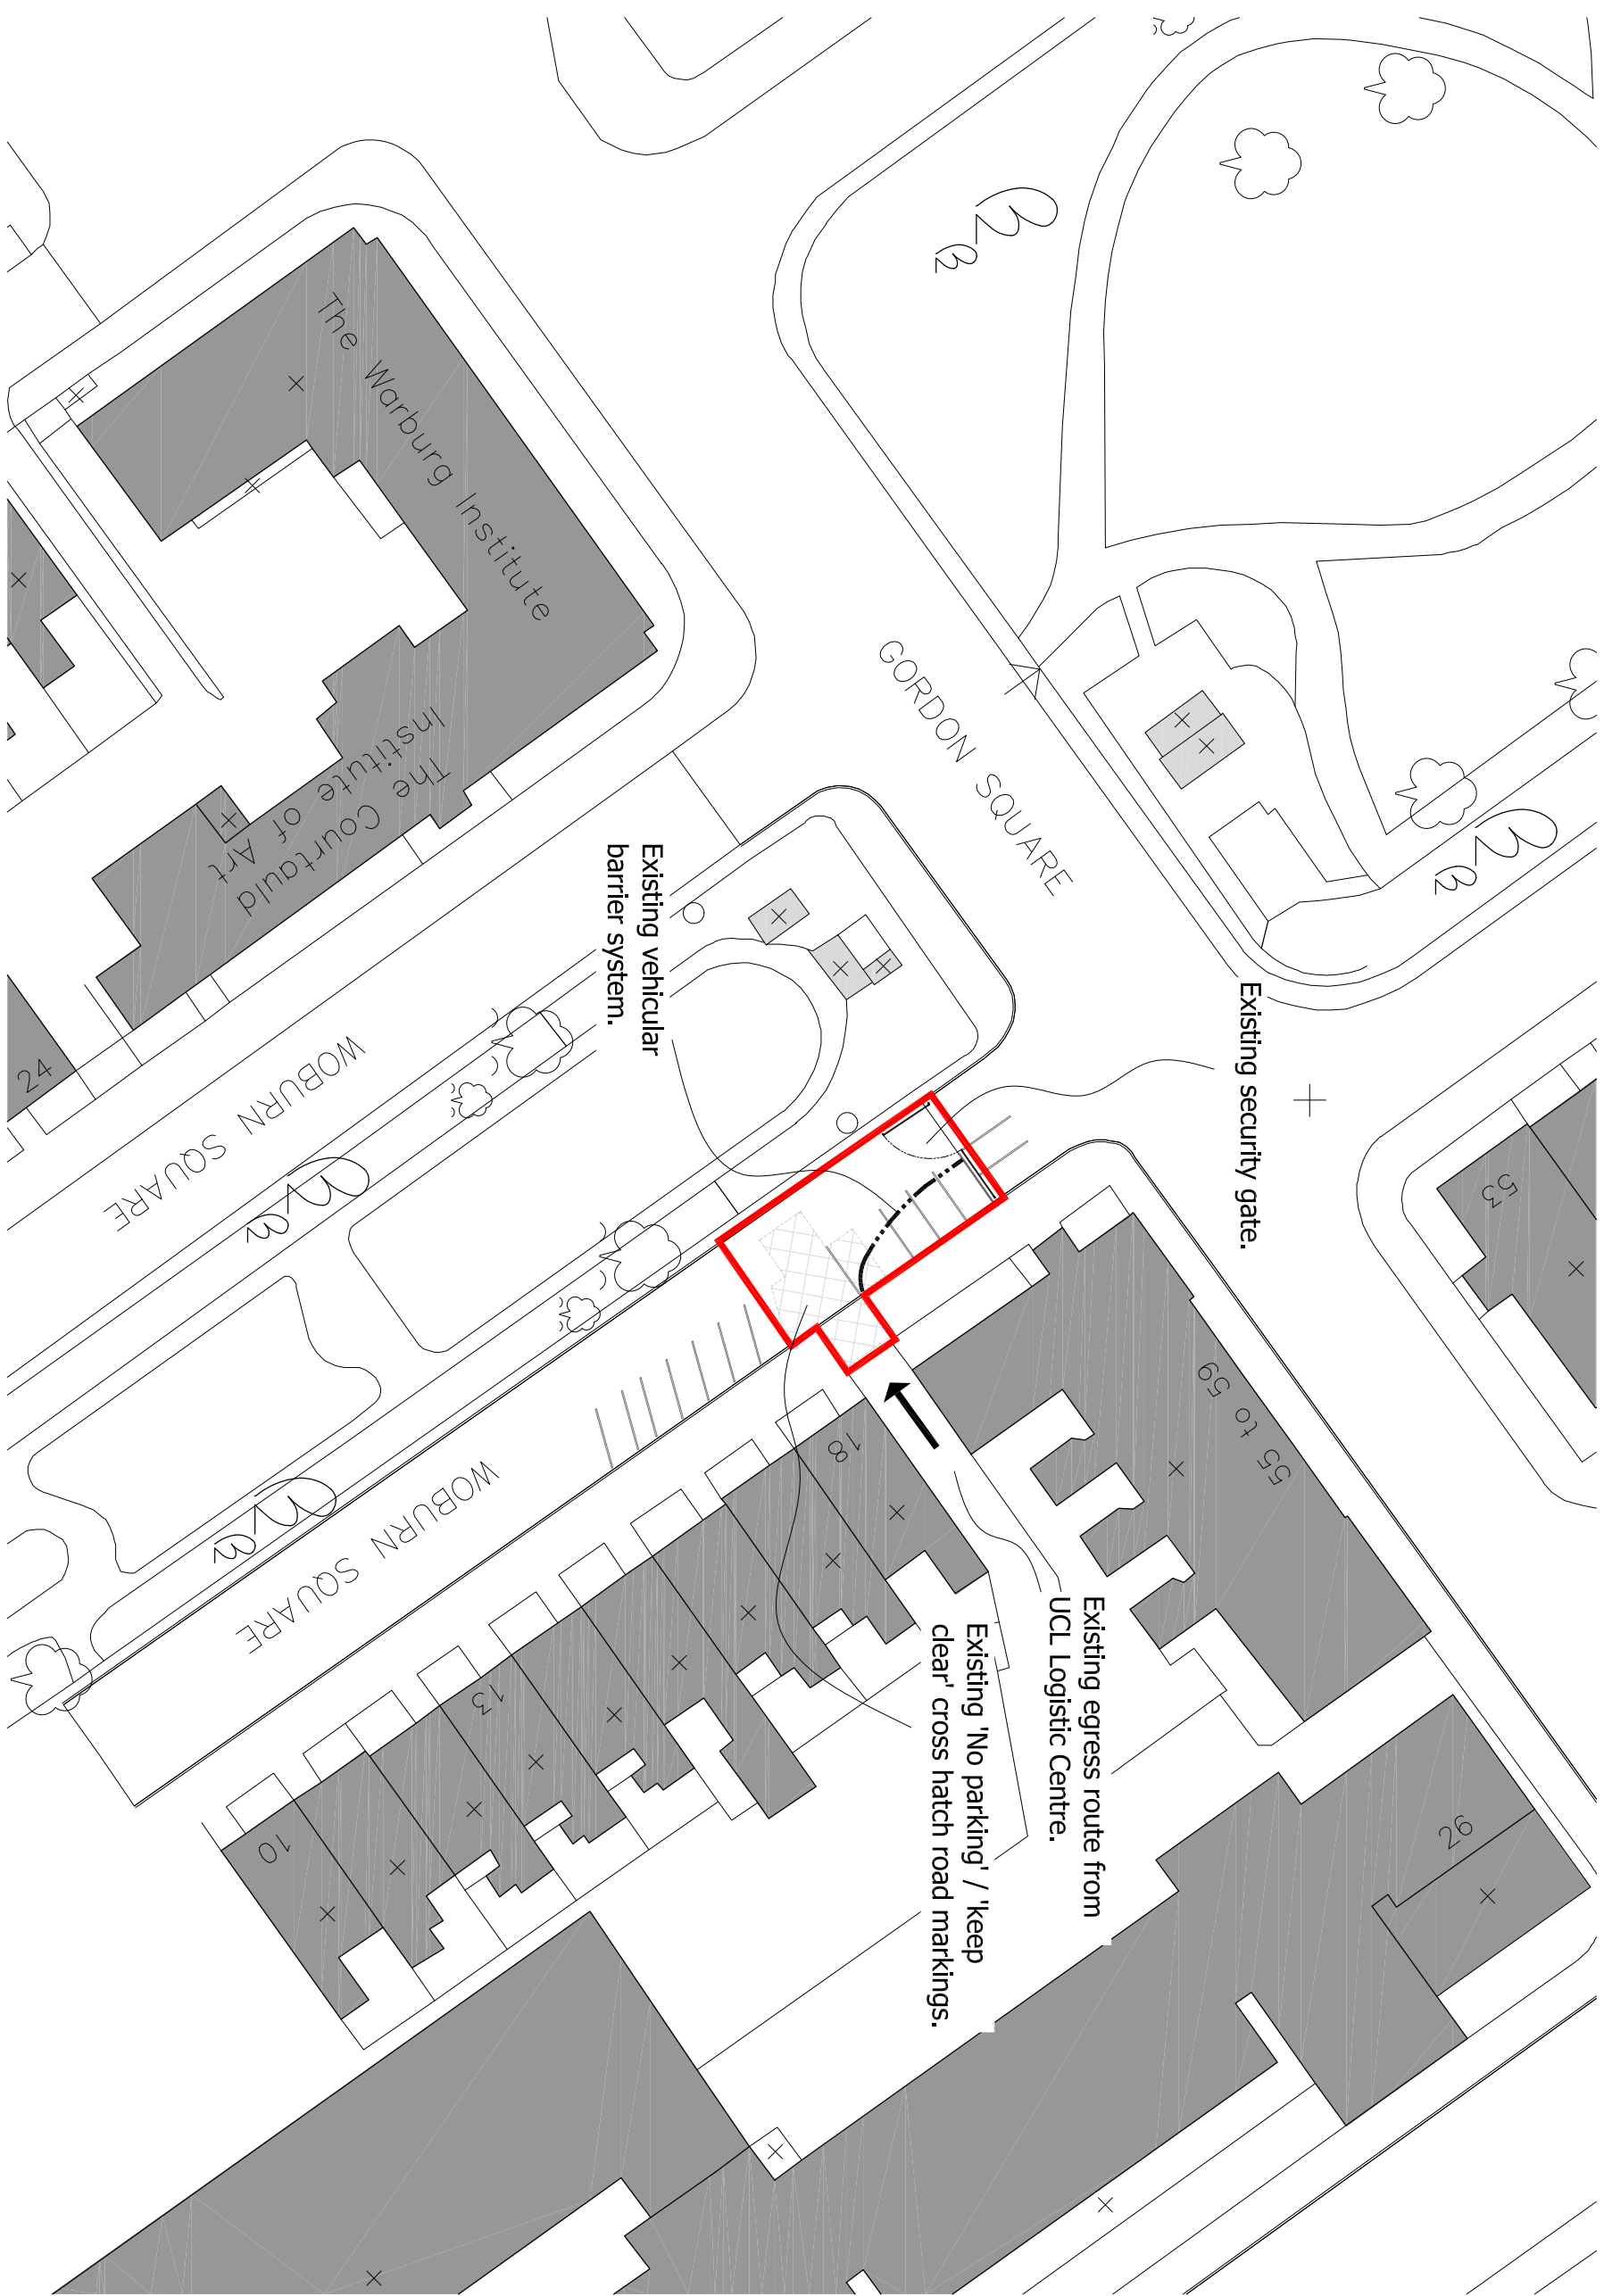


This drawing is the property of Architon LLP and must not be duplicated, amended, copied or reproduced, or used for marketing, advertising or promotional purposes without the express written permission of Architon LLP.

All dimensions are to be checked on site and not scaled from this drawing. Contractors must verify all dimensions on site before setting out, commencing work or preparing shop drawings. Any discrepancies on this drawing with other contract documentation to be reported immediately for clarification.

Notes

— Site boundary

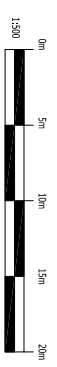

PLANNING ISSUE

Rev	Description	Date
P1 <td>PLANNING ISSUE</td> <td>23.08.2019</td>	PLANNING ISSUE	23.08.2019

Client
overbury
 University College London
 Institute of Education
 20 Bedford Way, WC1H 0AL
 Logistics Hub Project @ Level 2

Drawing title
 Site / Block Plan
 Security Access
 Woburn Square
 Temporary Security Hut

Scale
 1:500 @A3

Date
 Aug 19

Drawn
 MJR

ARCHITON LLP
 CHARTERED ARCHITECTS - DESIGN, BUILDING COST MANAGEMENT

REGENCY HOUSE
 17 WEST STREET
 EPSOM KT13 7RL Email: info@architon.com

TEL: 01372 745600
 FAX: 01372 745016
 Email: info@architon.com

Drawing No
 3147 - 0211 P1

ARCHITON LLP
 certified to:
 BS EN ISO 9001
 BS EN ISO 14001
 IP Accreditation