


Existing
1:100

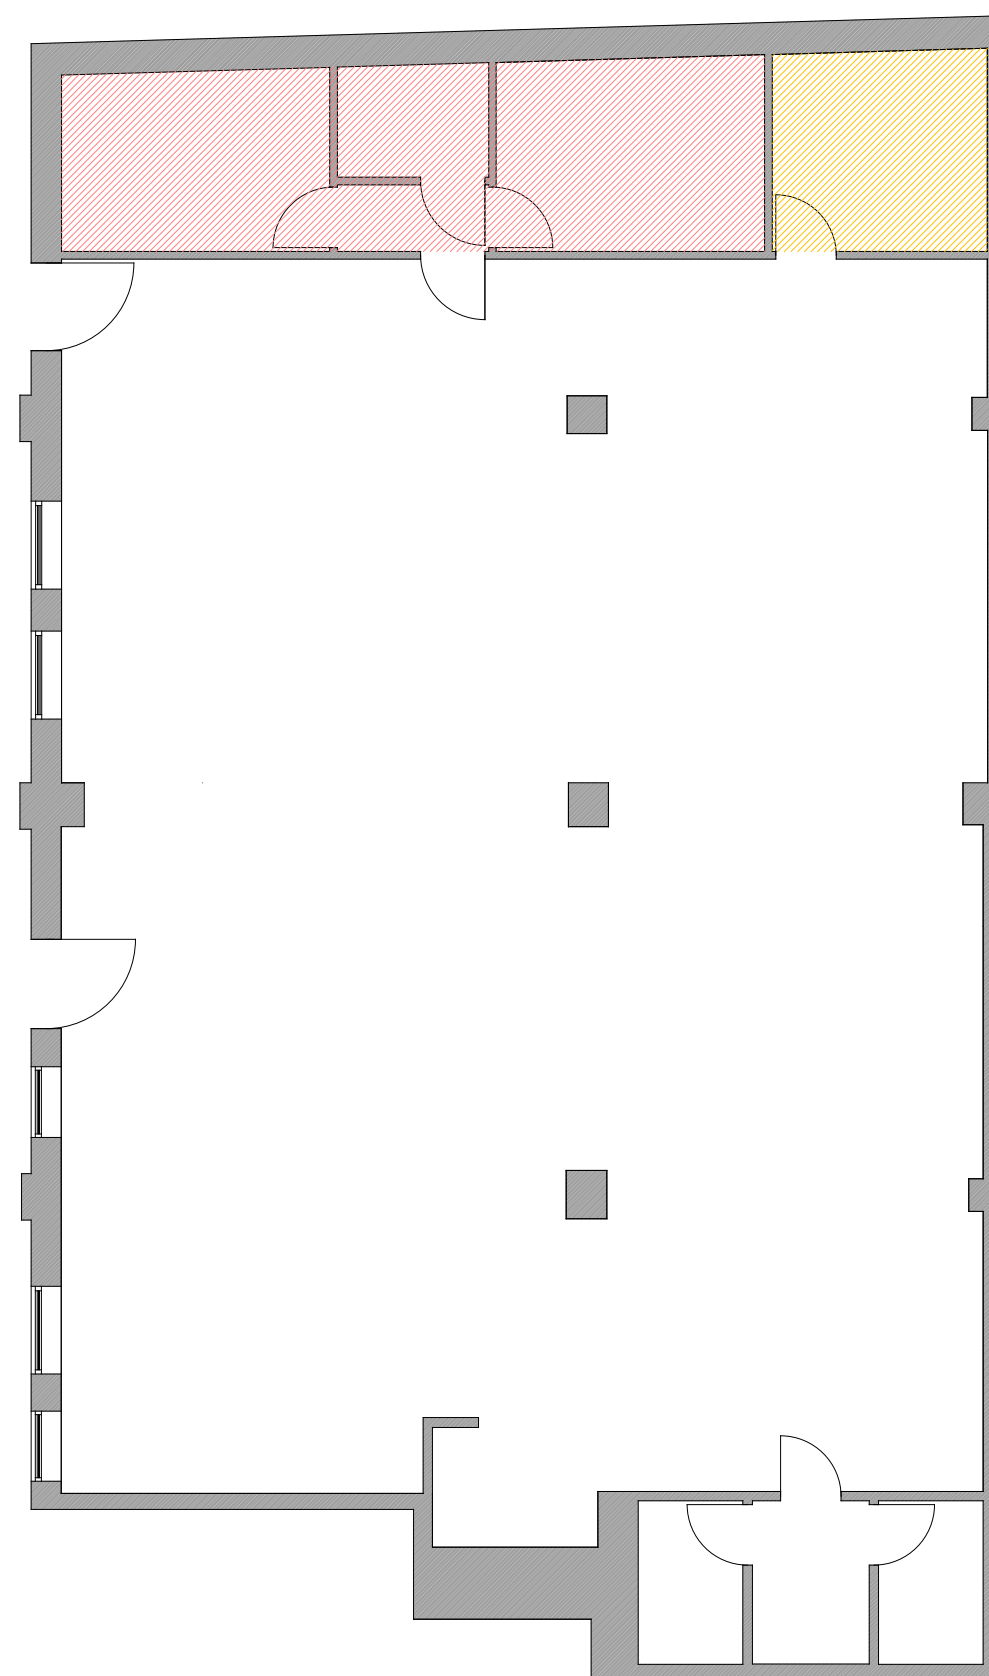

- Changing Area
- Store/Office

Proposed
1:100

Date 15/08/19	Scale 1:100	0 2 6 10 metres @ 1:200 0 2 4 6 metres @ 1:100
Drawn	Job no. 4233	Rev
Checked		

Project title Spectrum House
Drawing title Units 3 & 4 Existing & Proposed Plans
Client F55 Gospel S.a.r.l


WESTON ALLISON WRIGHT
 01604 491227 info@w-a-w.co.uk www.w-a-w.co.uk

Drawing No. 011	A3
Rev -/-	
