



Window Type D
PW10, PW11
Scale 1:10

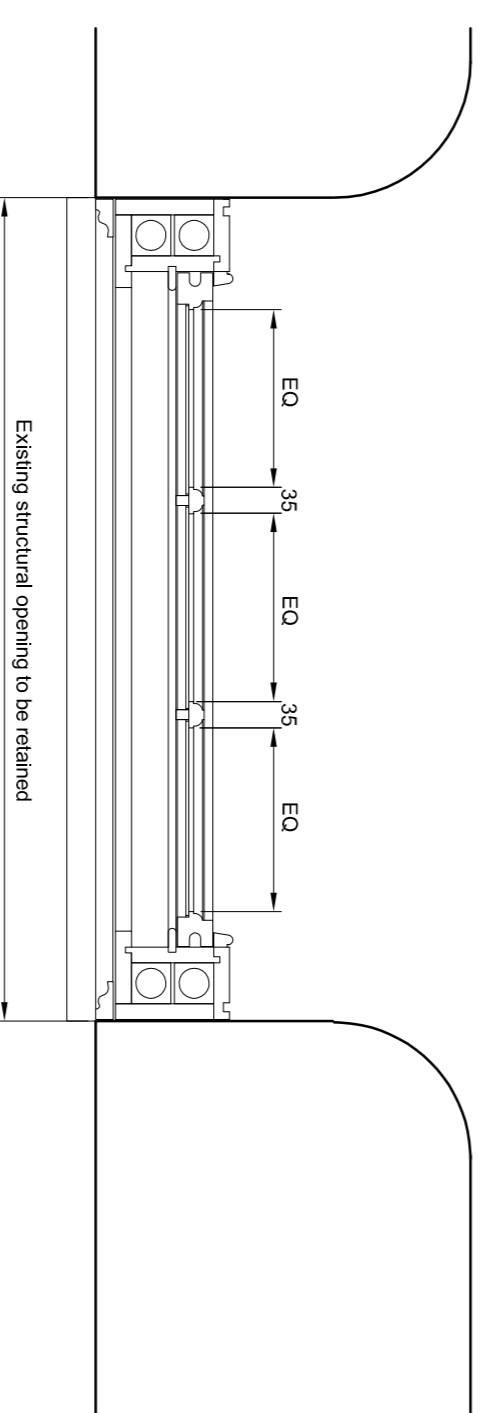

Window Type E
PW12, PW13
Scale 1:10

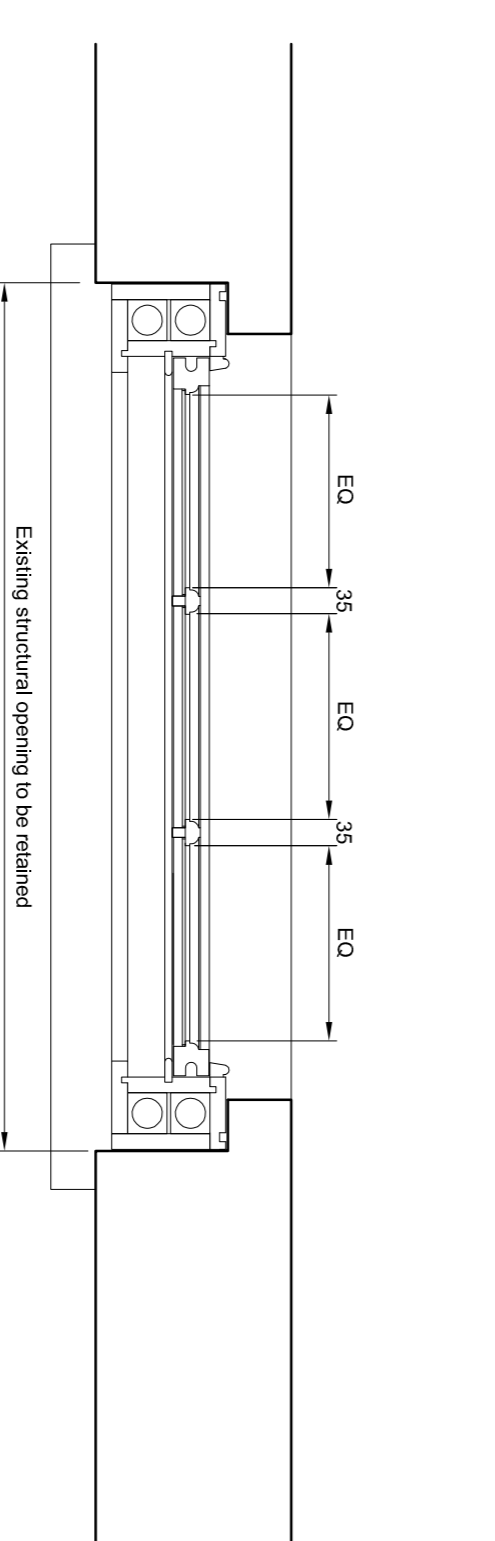

Window Type F
PW01, PW02, PW03, PW04, PW05, PW06, PW22
Scale 1:10
Note: Internal Shutters Incorporated to PW04

Scale 1:10
0m 200mm 600mm 1000mm

Proposed Alterations to 34 Great James Street, Bloomsbury, London, WC1N 3HB

Client: Mr R Crowley
Project: 34 Great James Street
Drawing: Proposed Window Types



ETCHINGAM MORRIS
ARCHITECTS LTD
www.etchingham-morris.co.uk

The Studio
Rear of 43 / 45 High Street
Ringswood
Hampshire BH24 1AD
T: 01428 483155 F: 01428 483156
E: ffordeski@etchingham-morris.co.uk

Date: Jun 2019
Scale: 1:10 (A1)
Dwg No: ST711-81a