



rLG.02 Fireplace A Plan

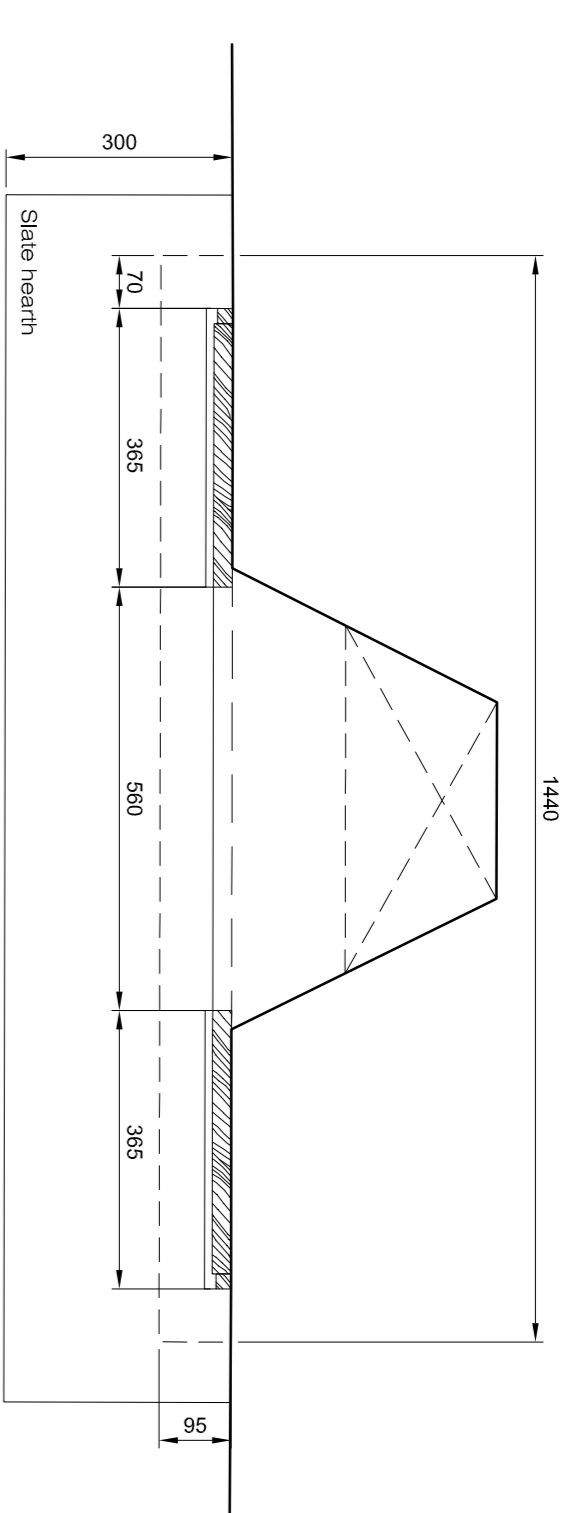


rLG.04 Fireplace B Plan

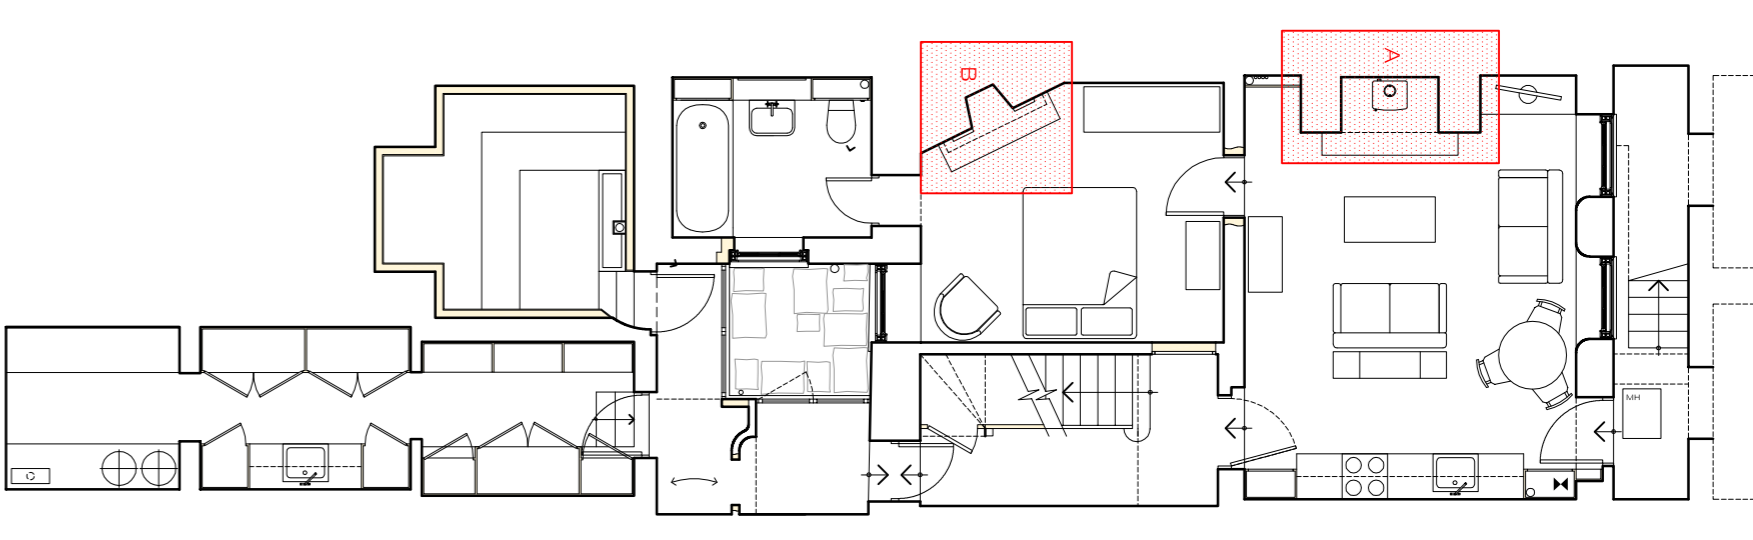


Key Plan


Note: Existing fireplace opening to be raised to existing original dresser level
Simple limestone surround with marble shelf, segmental arch and keystone

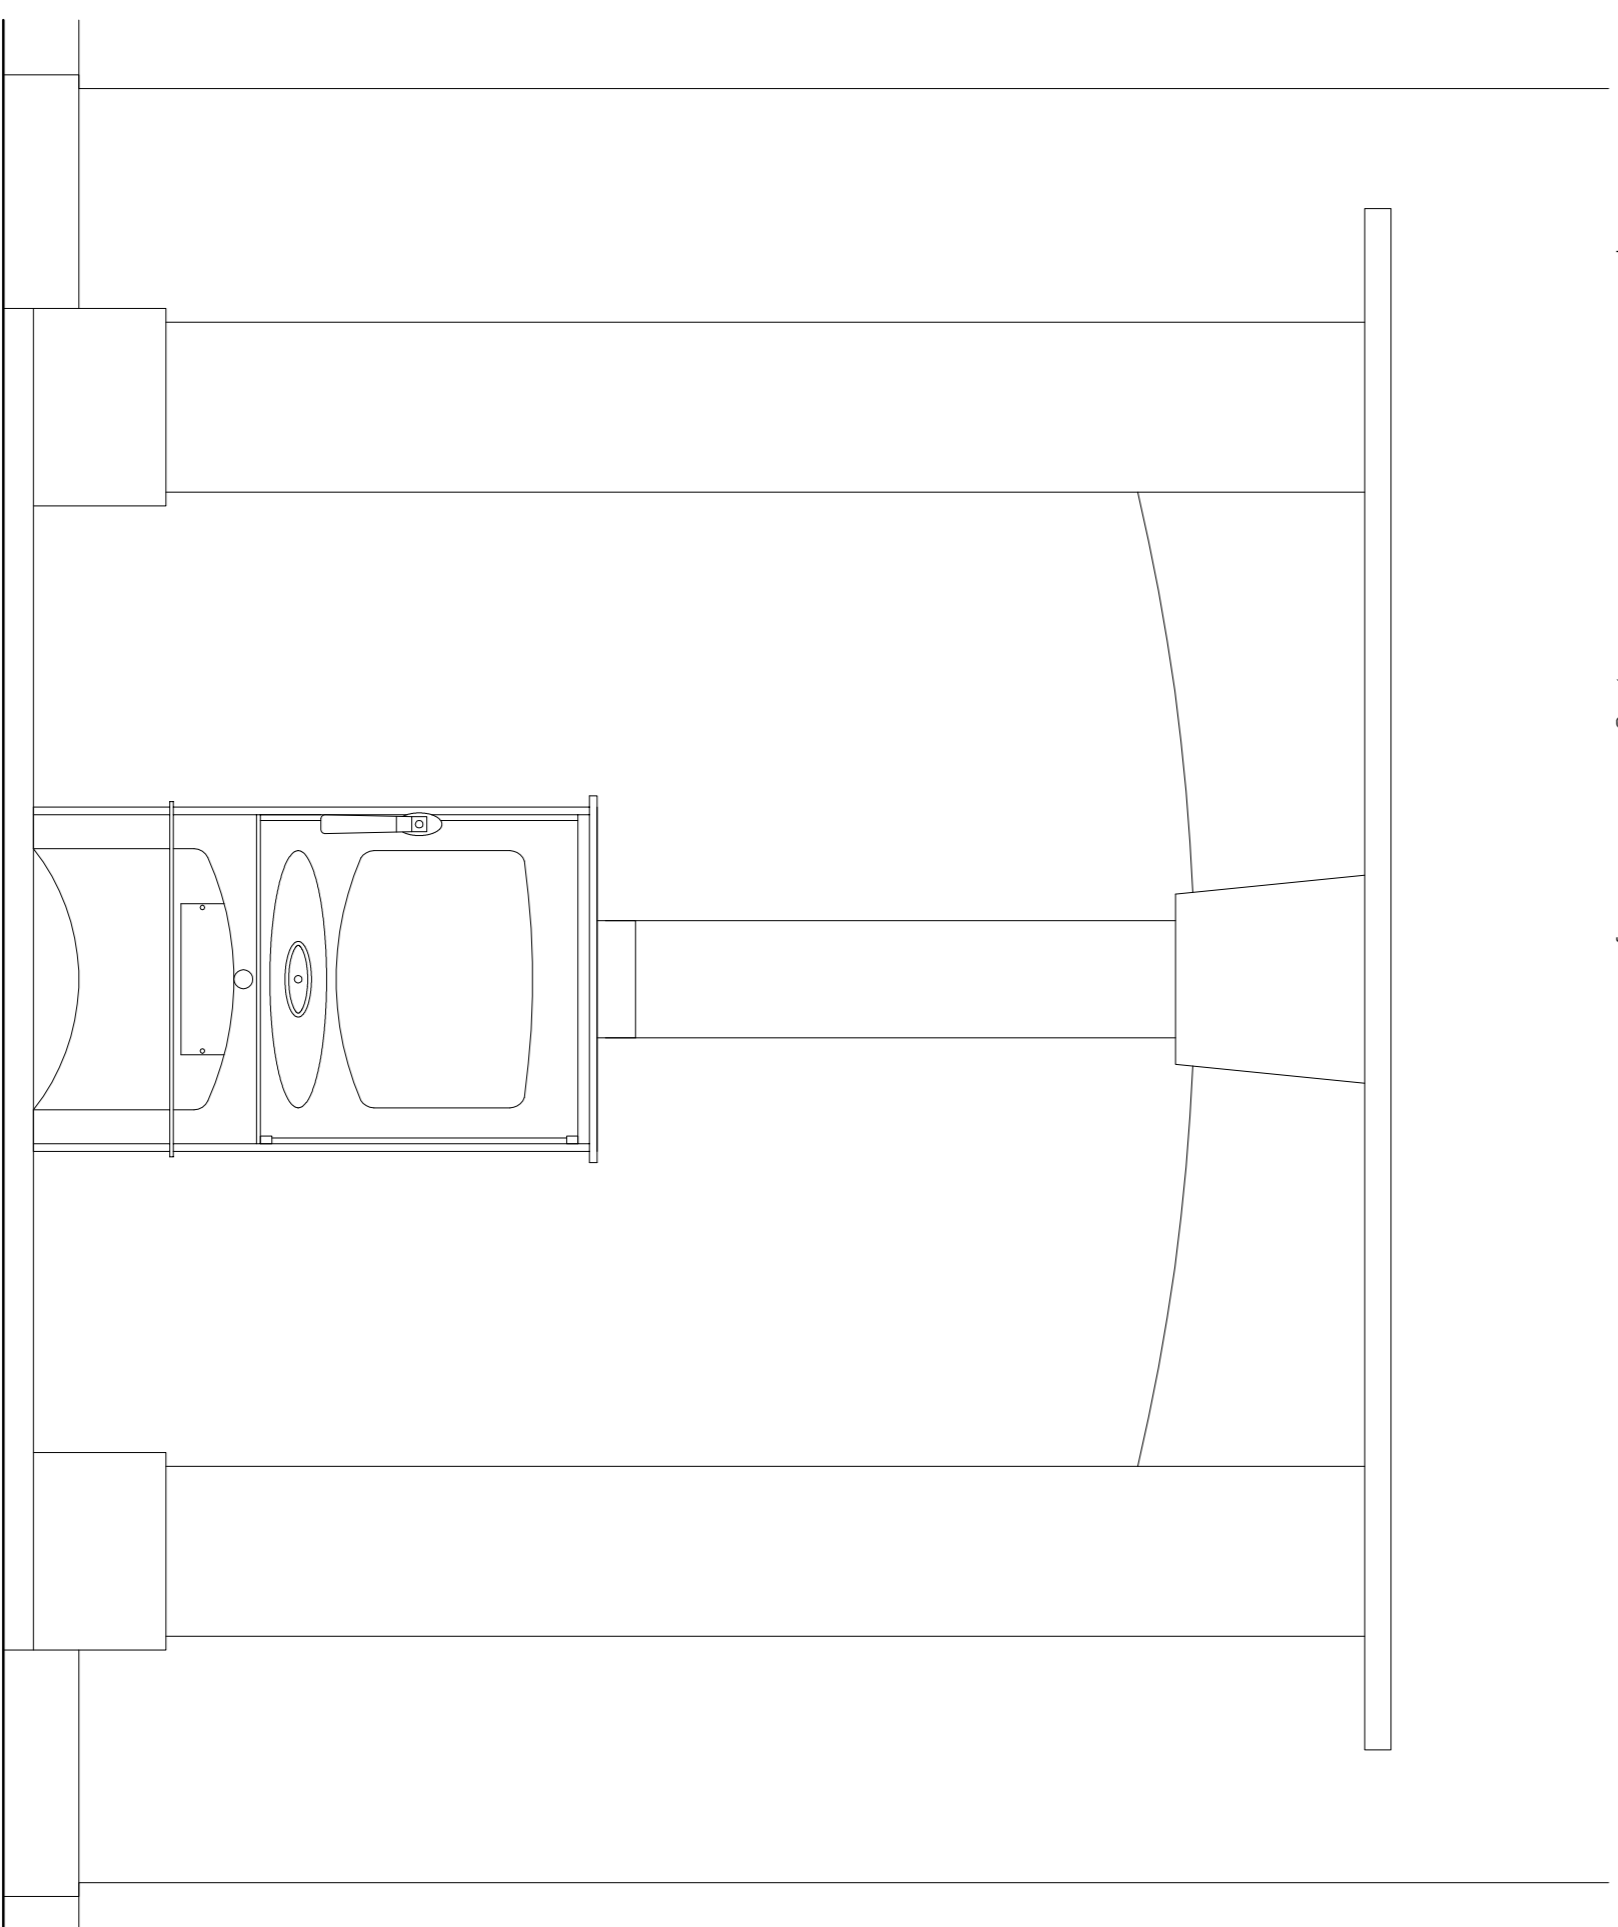


rLG.02 Fireplace A Elevation

 


rLG.02 Fireplace A Side Elevation

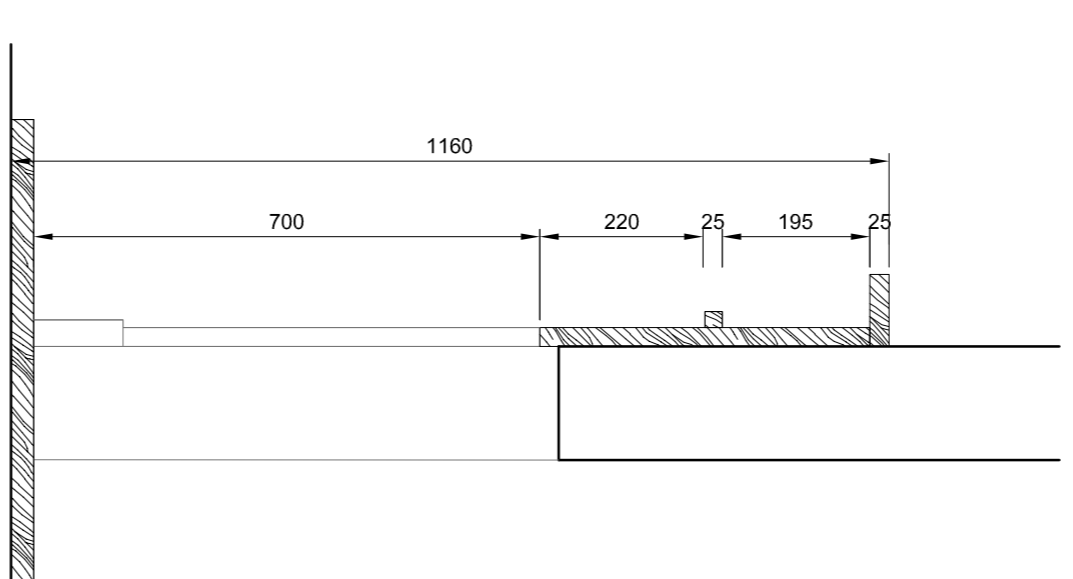

rLG.04 Fireplace B Section

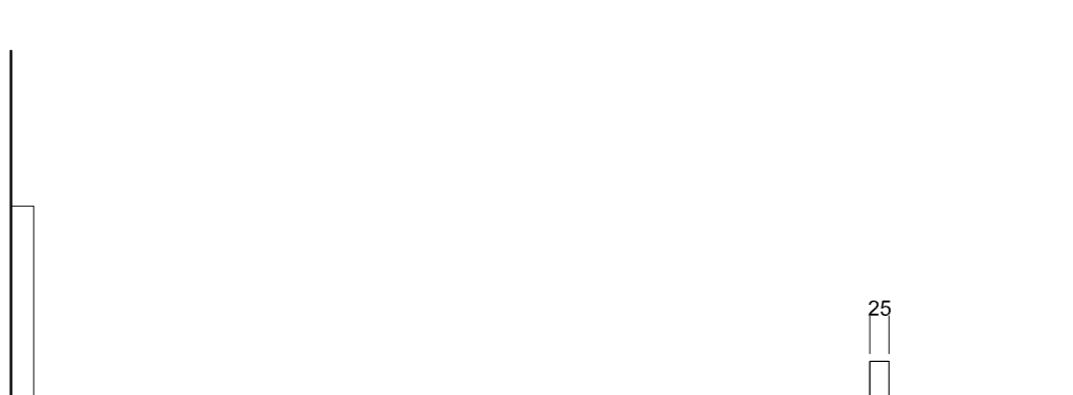

rLG.04 Fireplace B Side Elevation

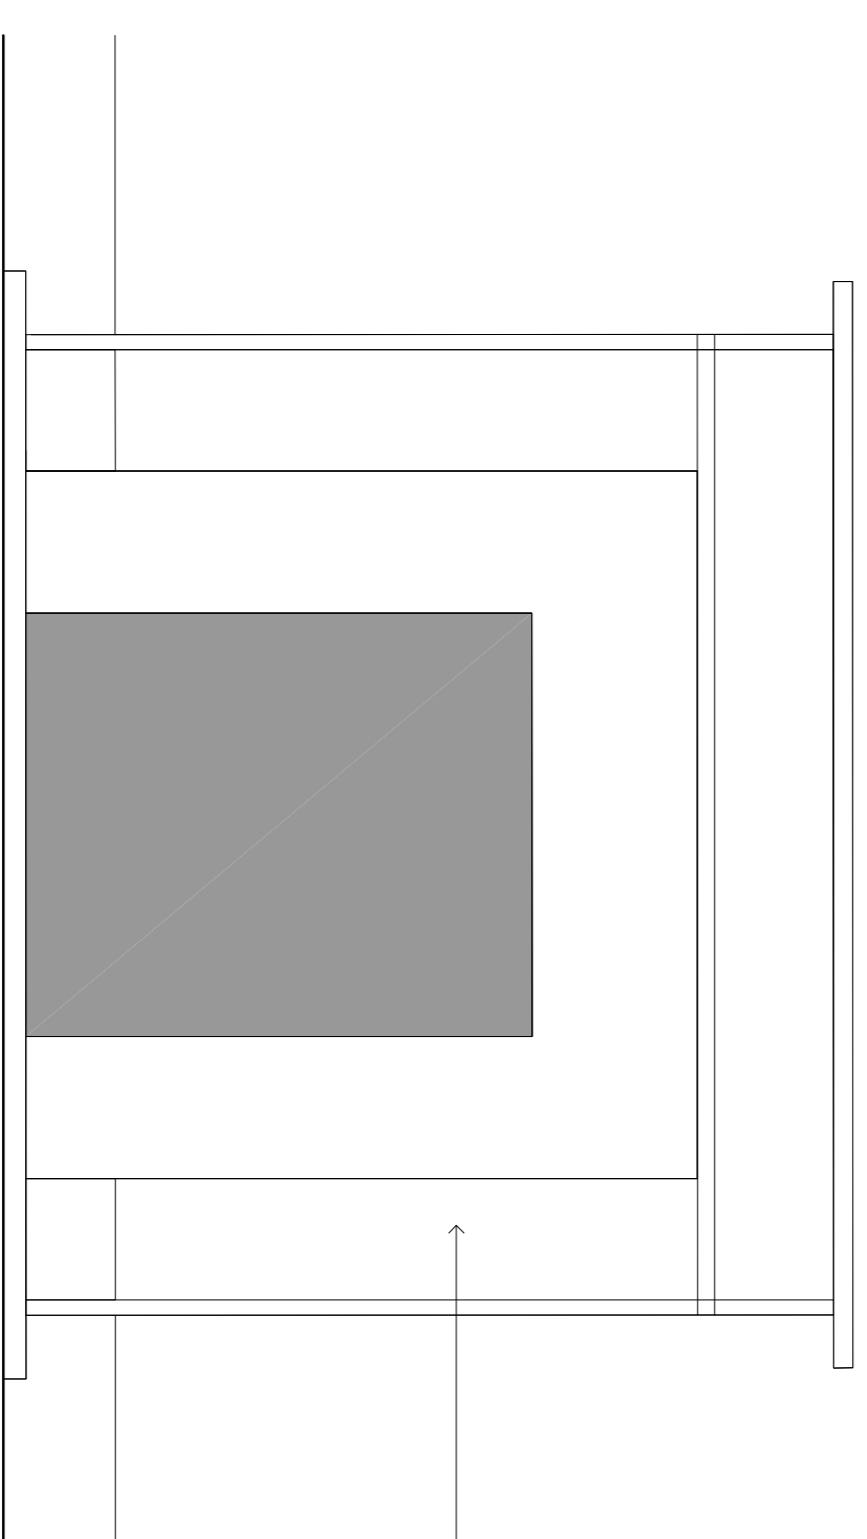

rLG.04 Fireplace B Elevation

Timber surround and mantel shelf


Lower Ground Floor Fireplaces

Client: Mr R Crowley
Project: 34 Great James Street
Drawing: Proposed Fireplaces




ETCHINGHAM MORRIS
ARCHITECTS
ARCHITECTS
www.etchingham-morris.co.uk


The Studio
Rear of 43 / 45 High Street
Ringwood
Hampshire BH24 1AD
E: frontdesk@etchingham-morris.co.uk
T: 01425 483155 F: 01425 483156
Date: Jun 2019 Dwg No: ST711-95
Scale: 1:10 (GA)

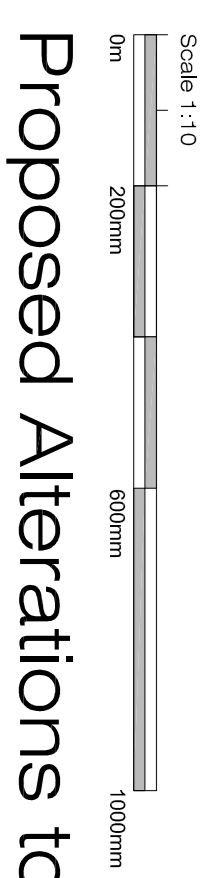


Proposed Alterations to 34 Great James Street, Bloomsbury, London, WC1N 3HB

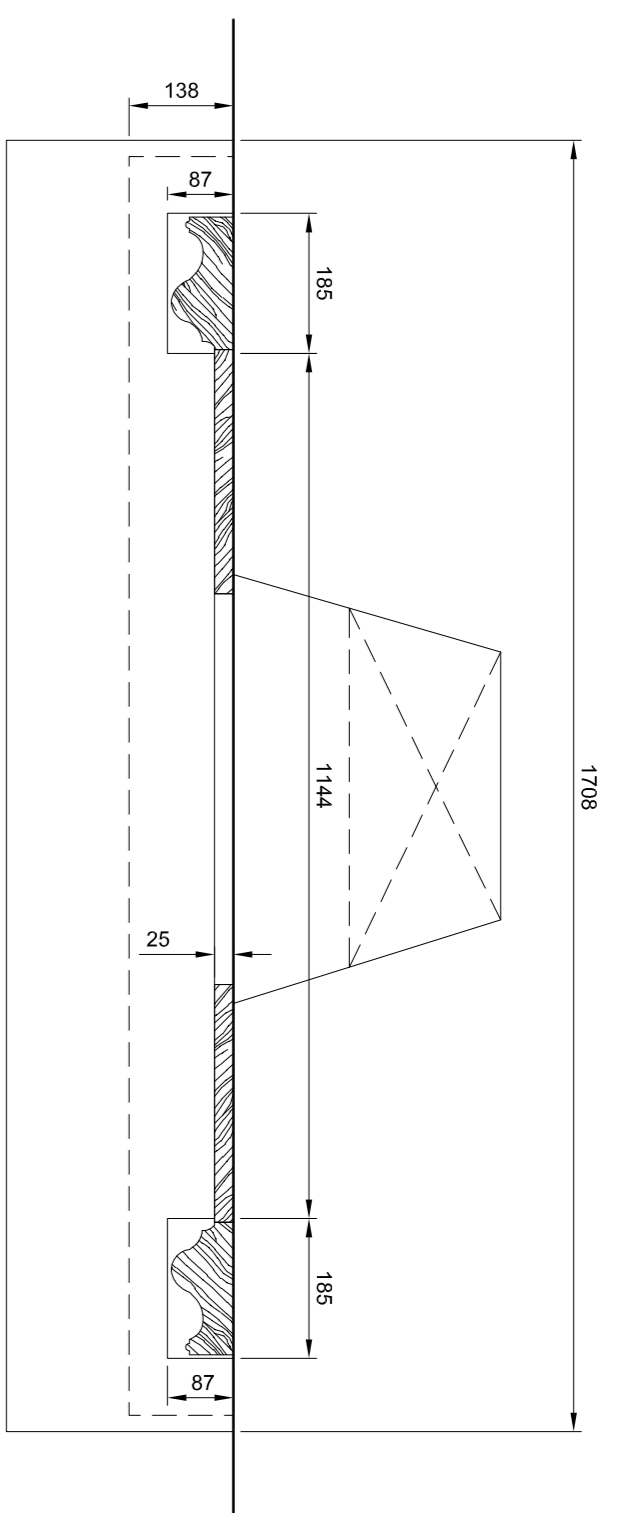


rG.02 Fireplace C Plan

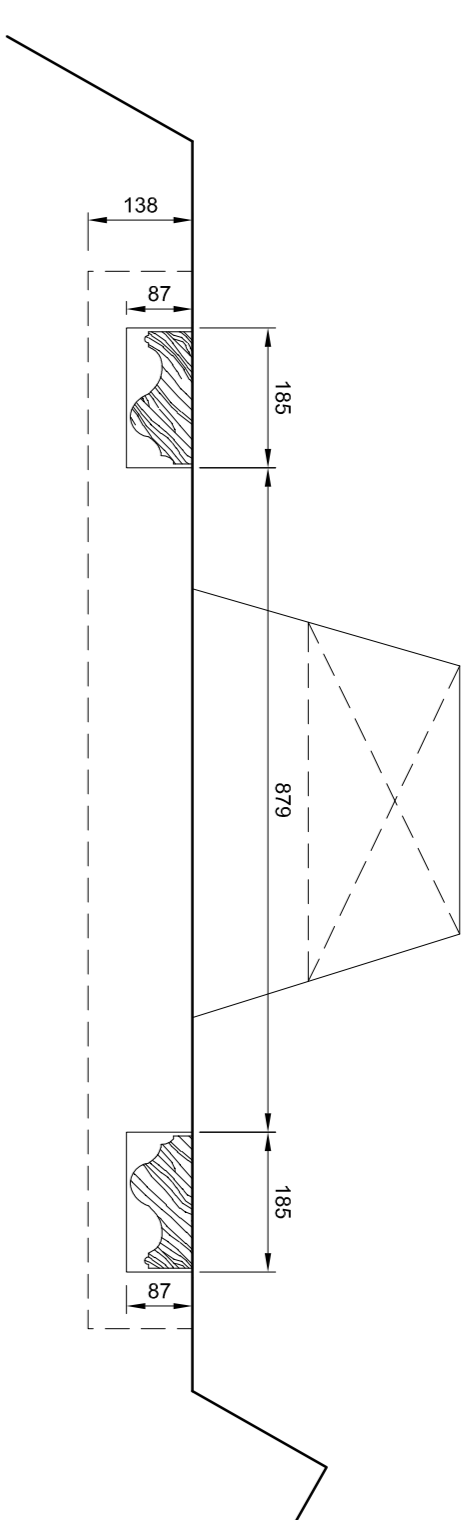


rG.03 Fireplace D Plan

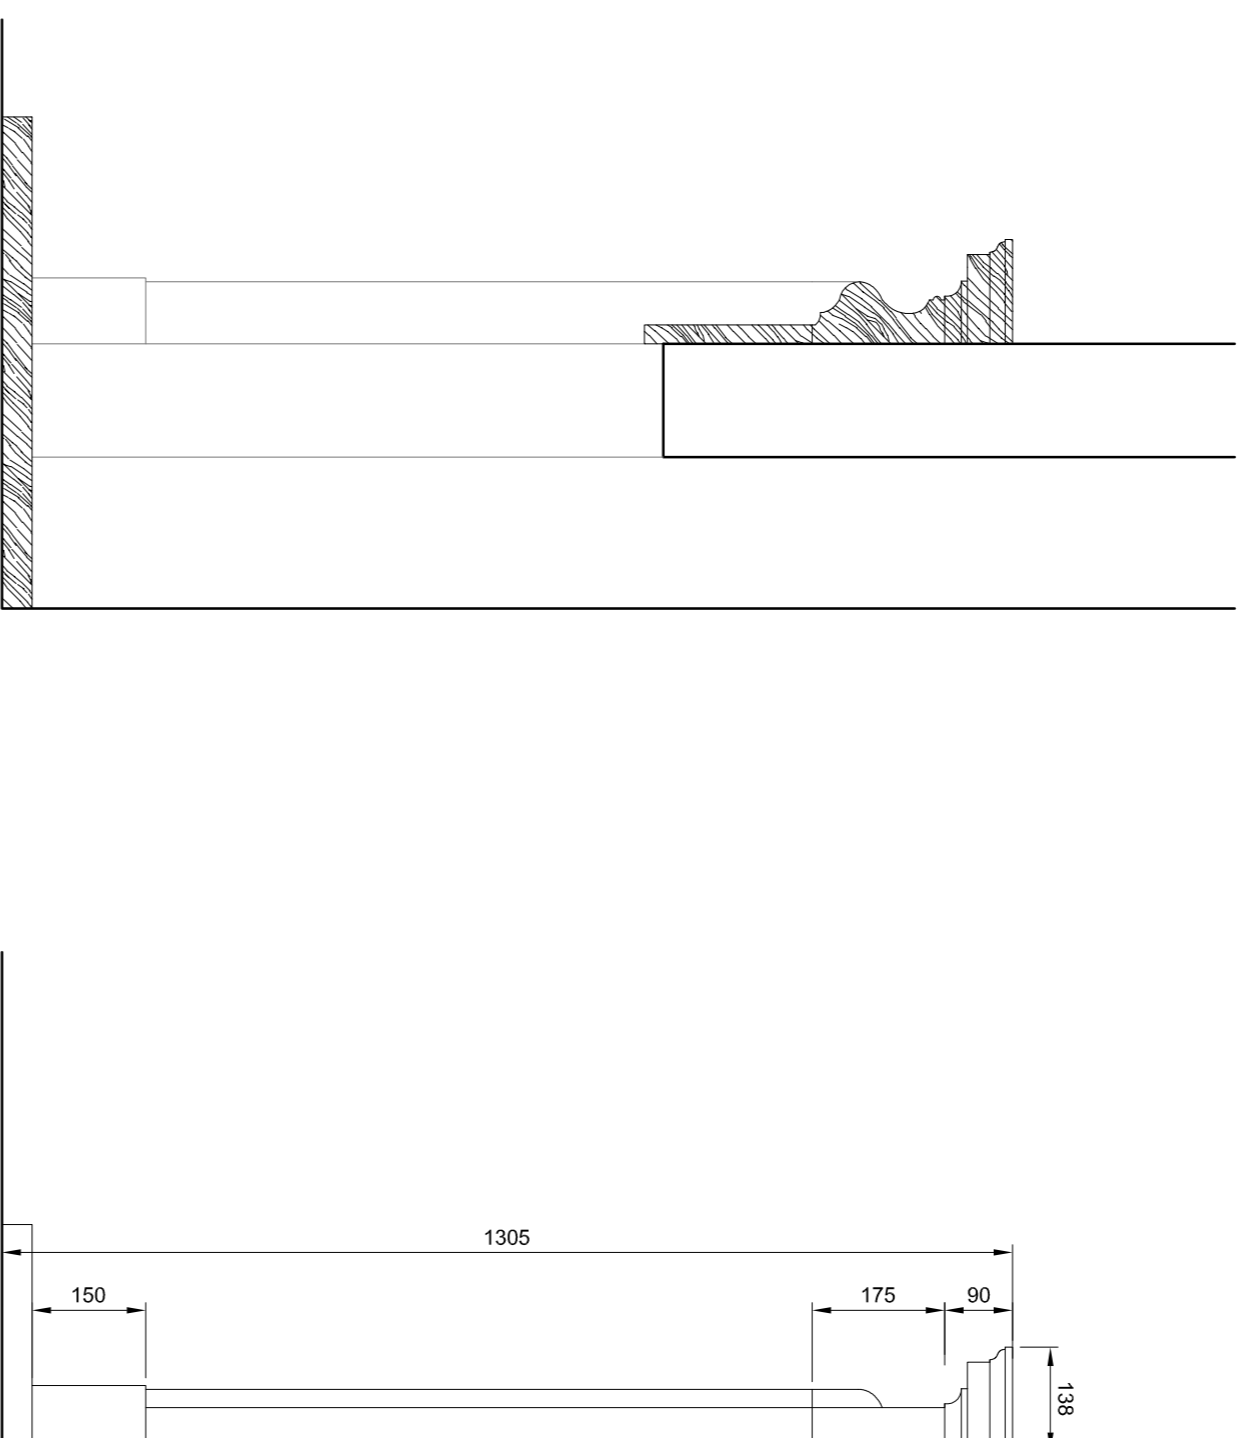


rG.02 Fireplace C Section

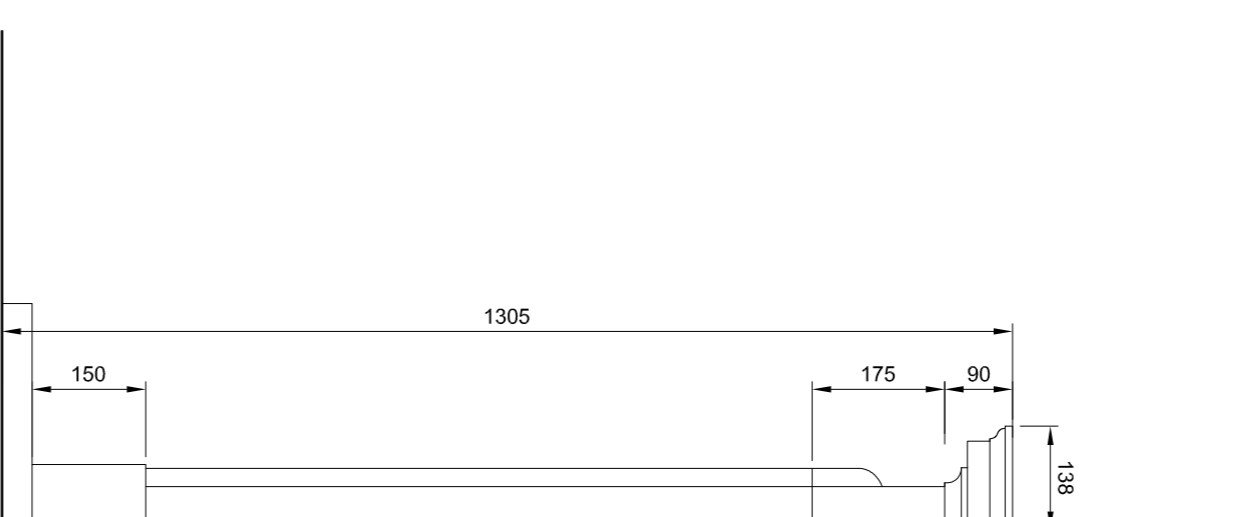


rG.02 Fireplace C Side Elevation

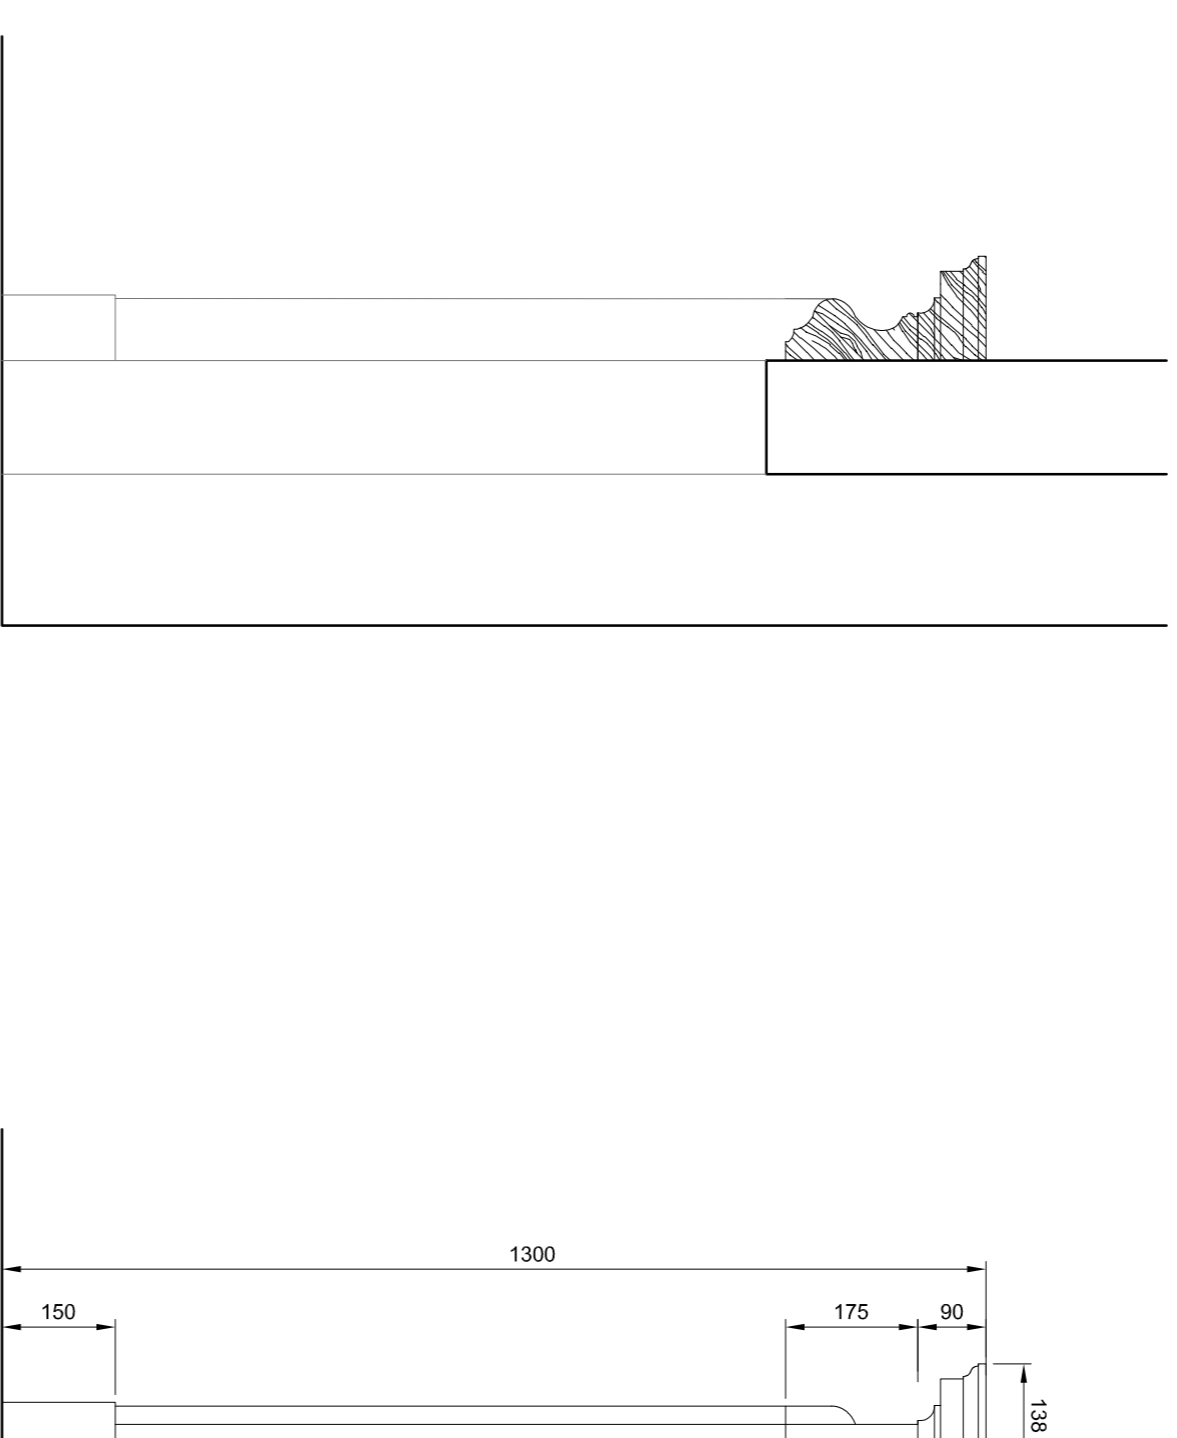


rG.03 Fireplace D Section

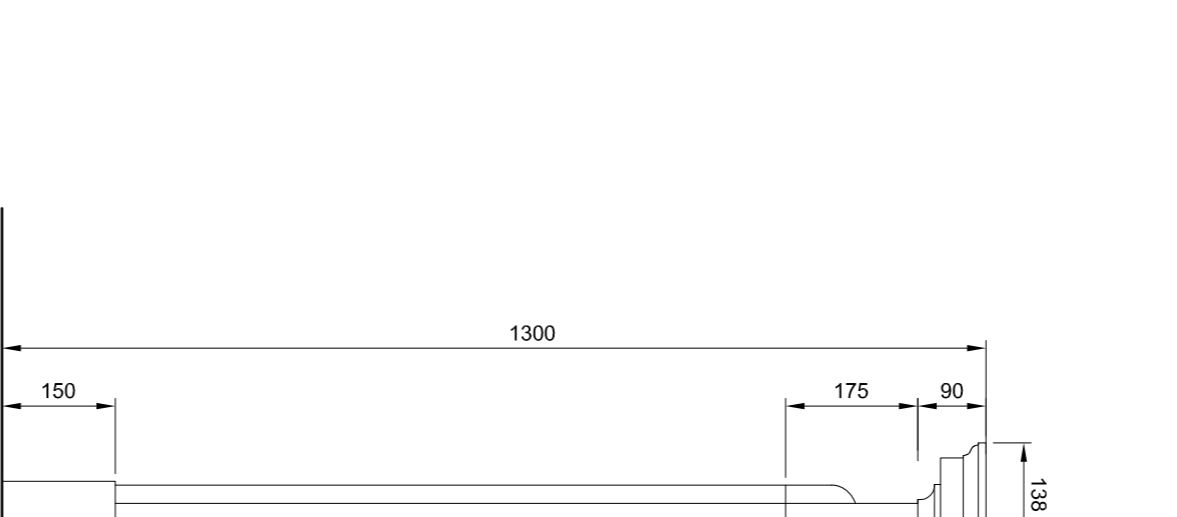


rG.03 Fireplace D Side Elevation

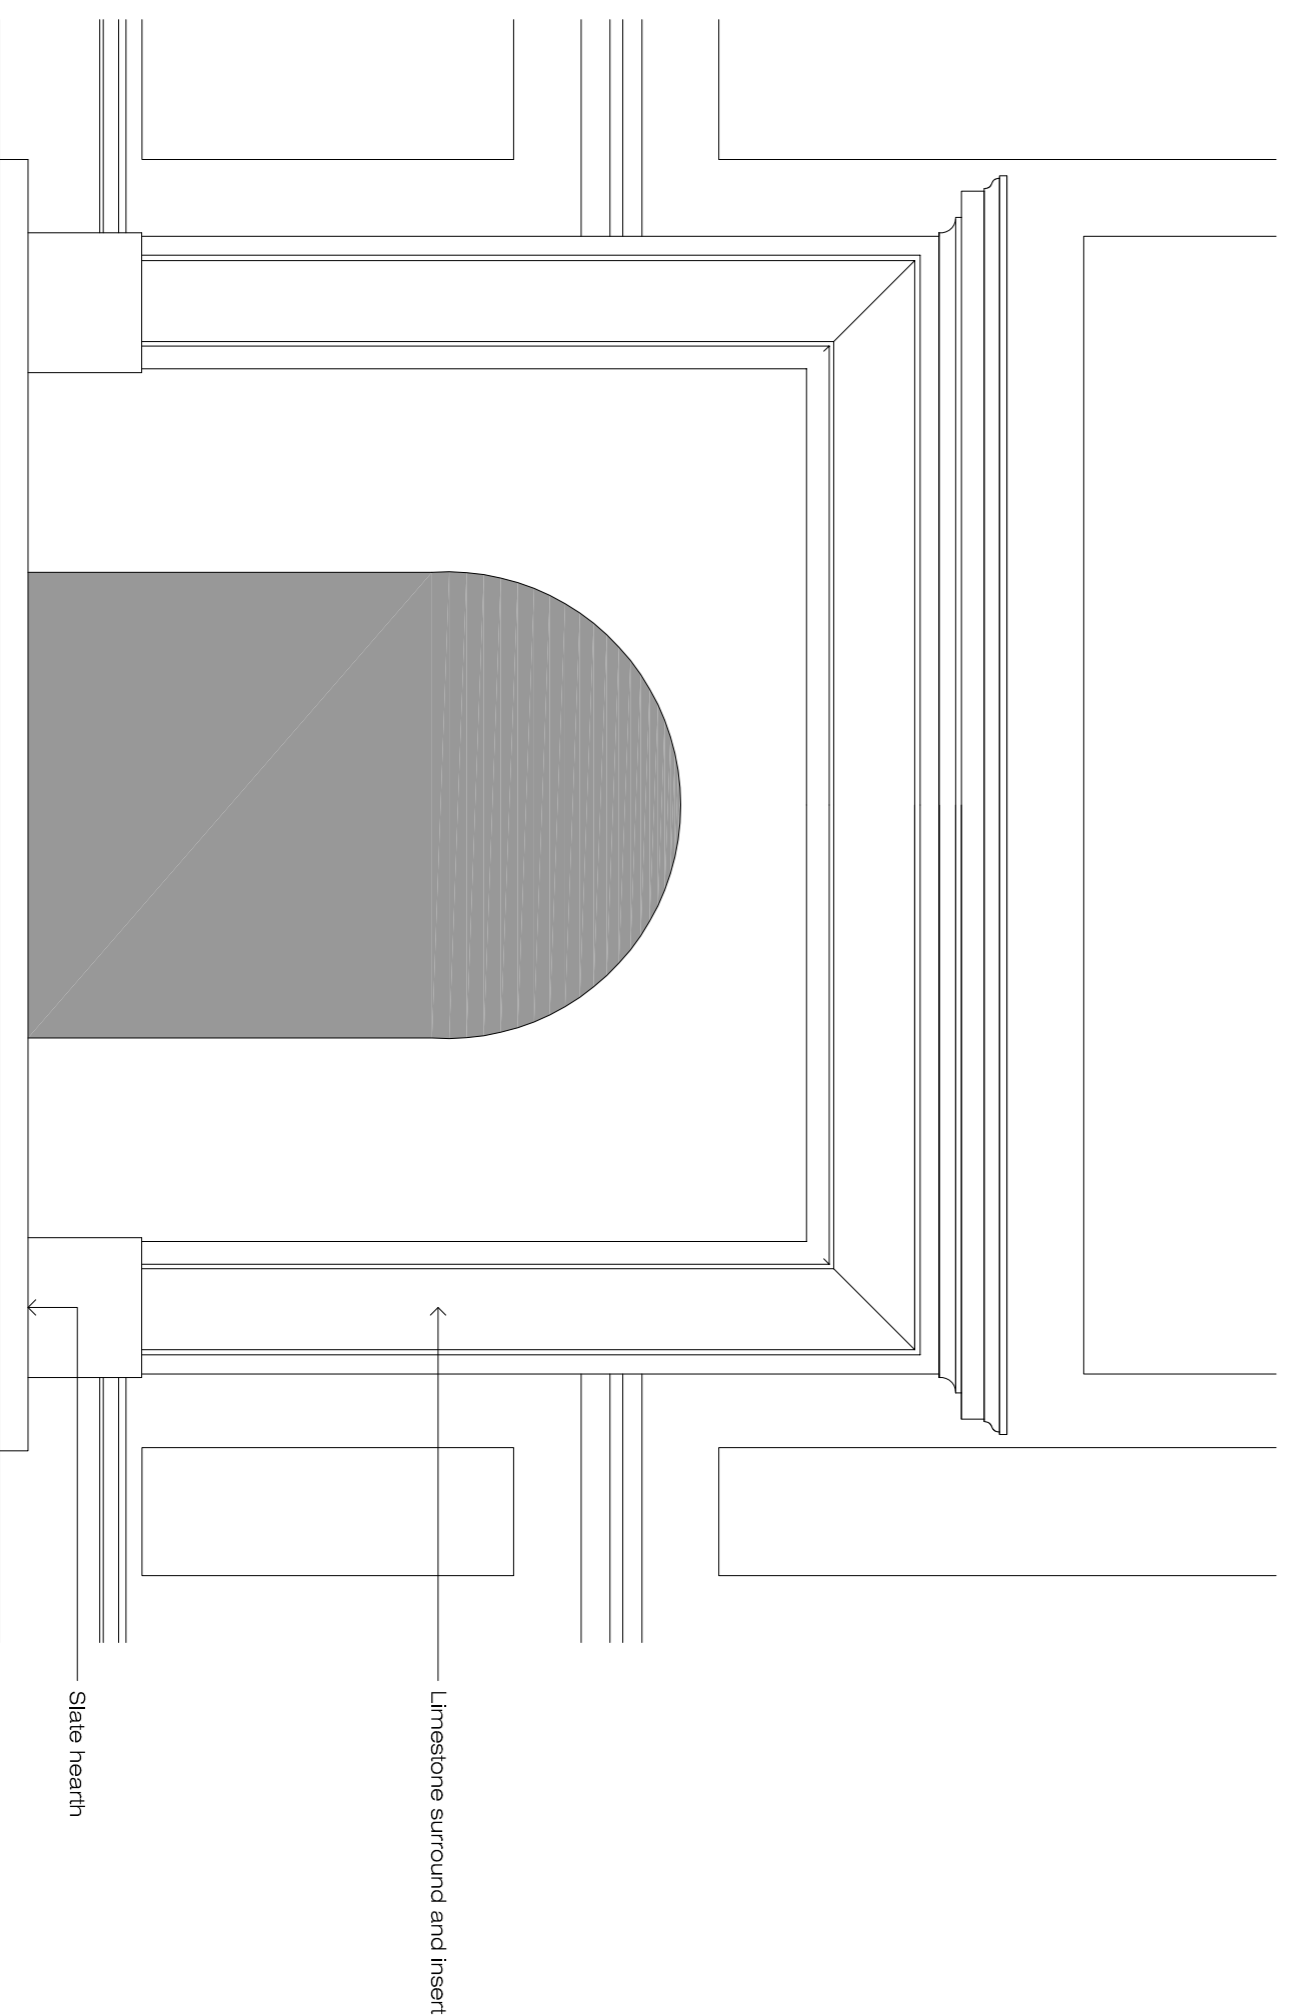


rG.02 Fireplace C Elevation - Bolection

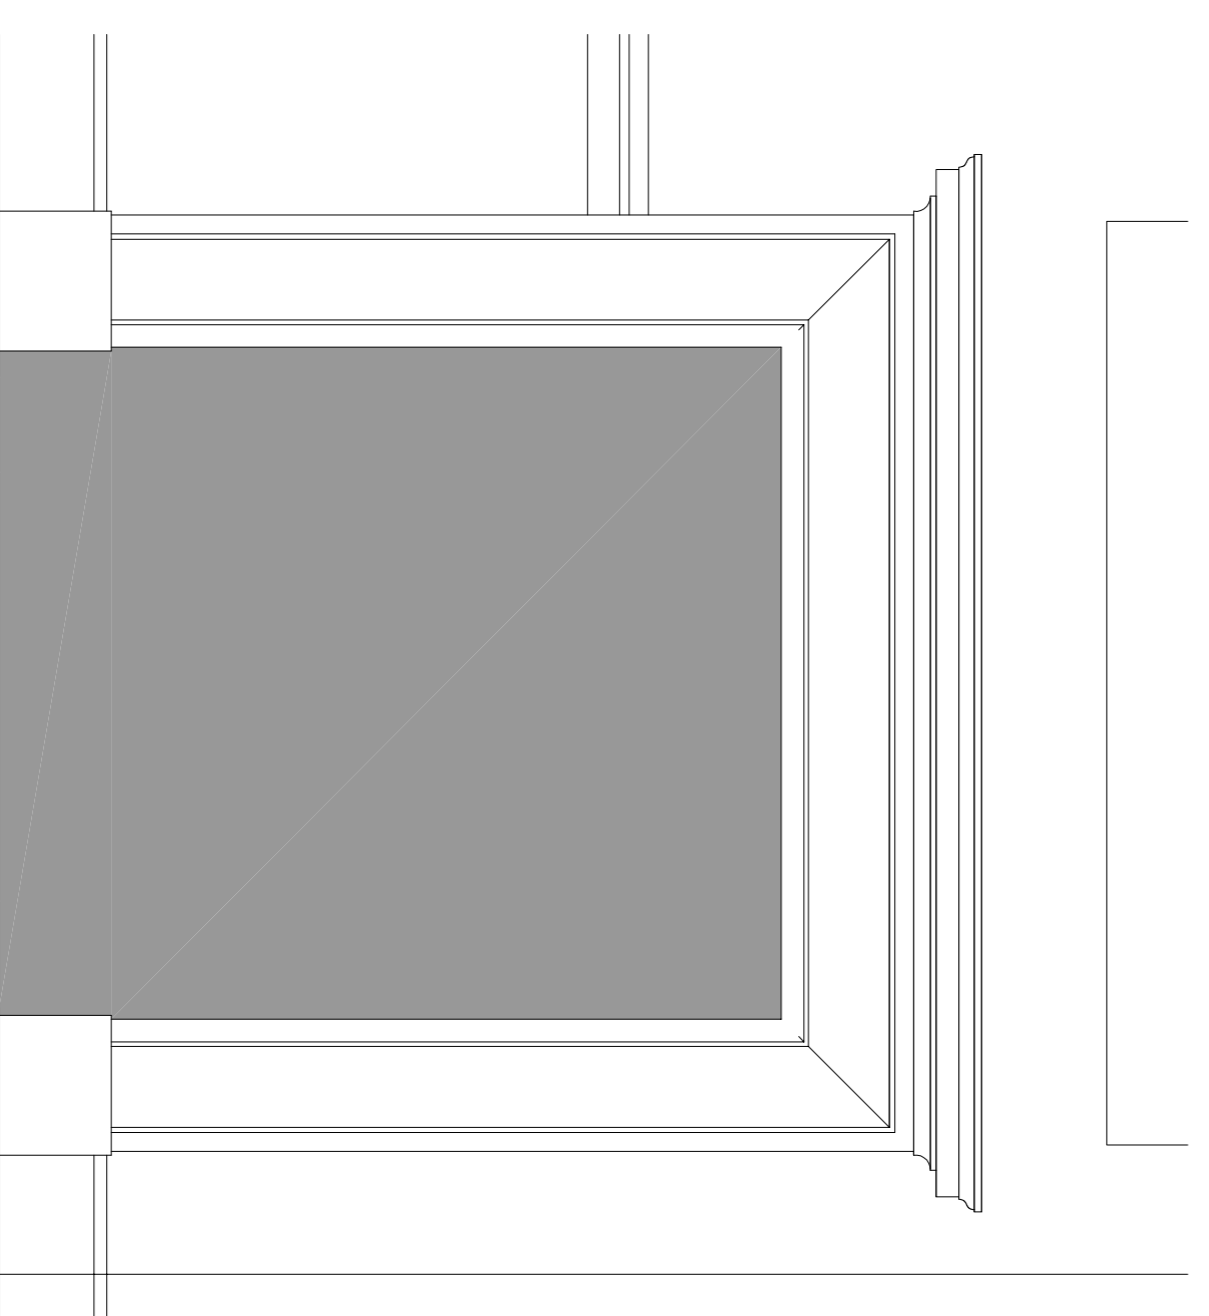

rG.03 Fireplace D Elevation - Bolection

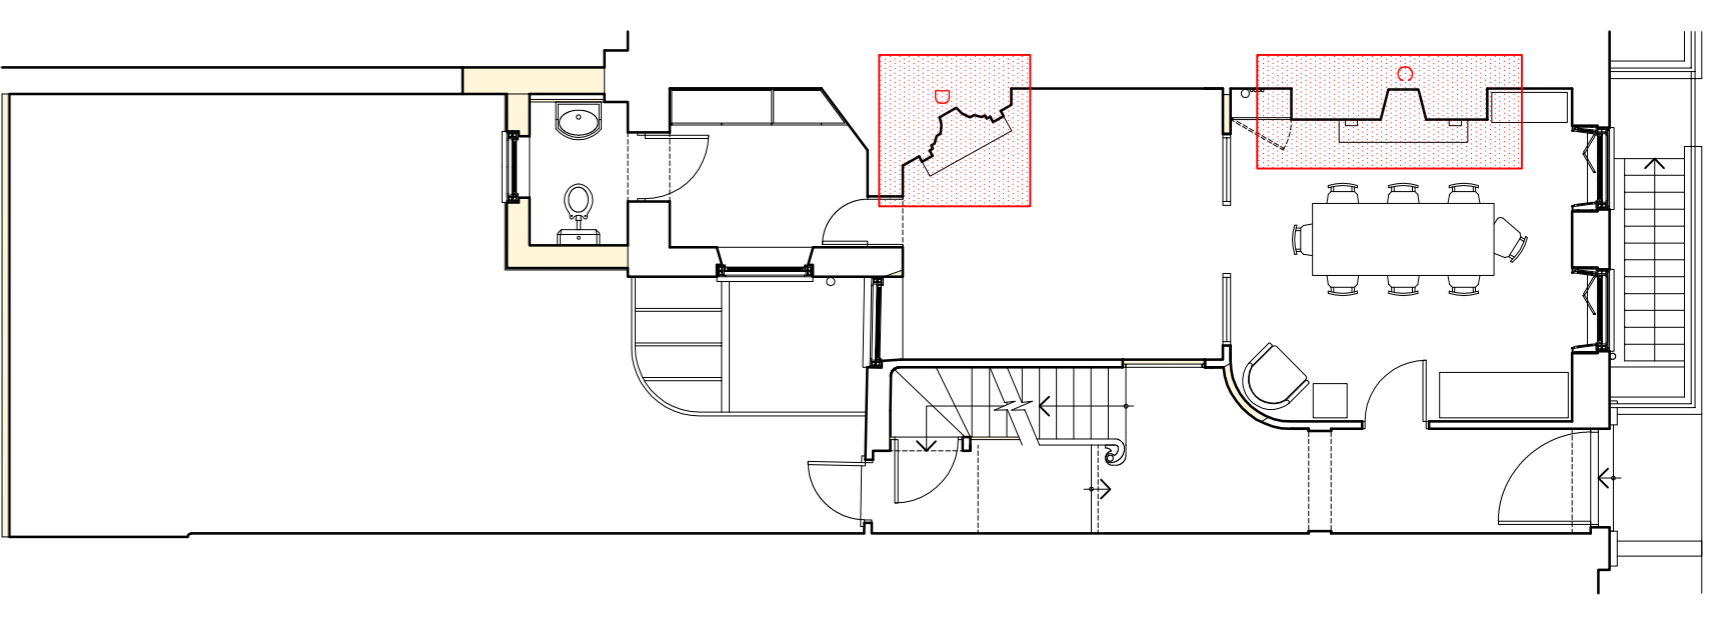

Key Plan

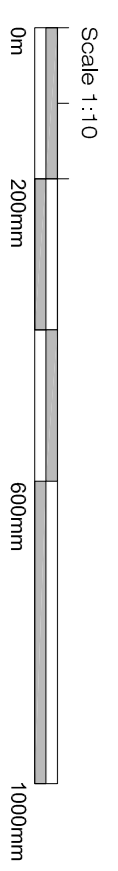

Proposed Alterations to 34 Great James Street, Bloomsbury, London, WC1N 3HB

Ground Floor Fireplaces

Client: Mr R Crowley

Project: 34 Great James Street


Drawing: Proposed Fireplaces

**ETCHINGAM MORRIS**
ARCHITECTURE LTD
www.etchingham-morris.co.ukThe Studio
Rear of 43 / 45 High StreetRingswood
Hampshire BH24 1ADT: 01425 483155 F: 01425 483156
E: frontdesk@etchingham-morris.co.uk


Date: Jun 2019

Dwg No: ST711-96


Scale: 1:10 (GA)

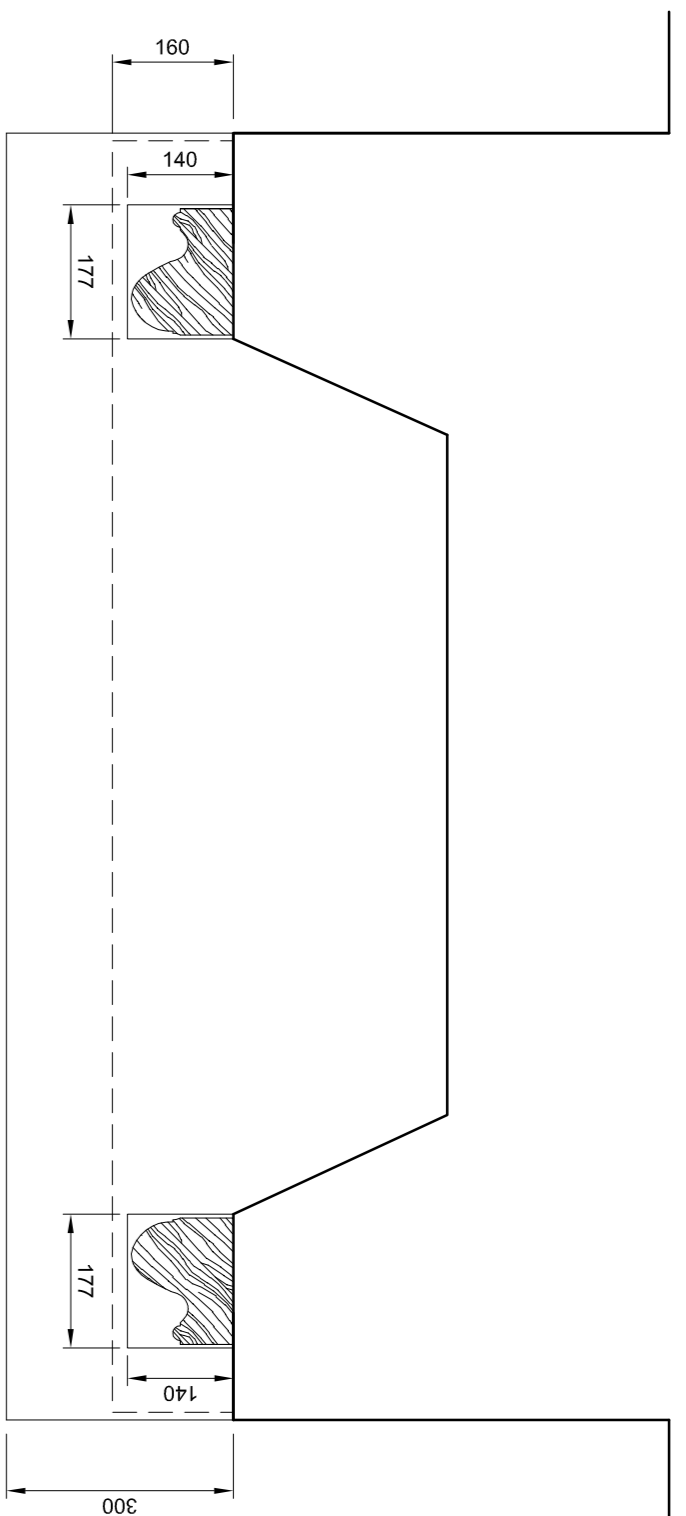


r1.02 Fireplace E Plan

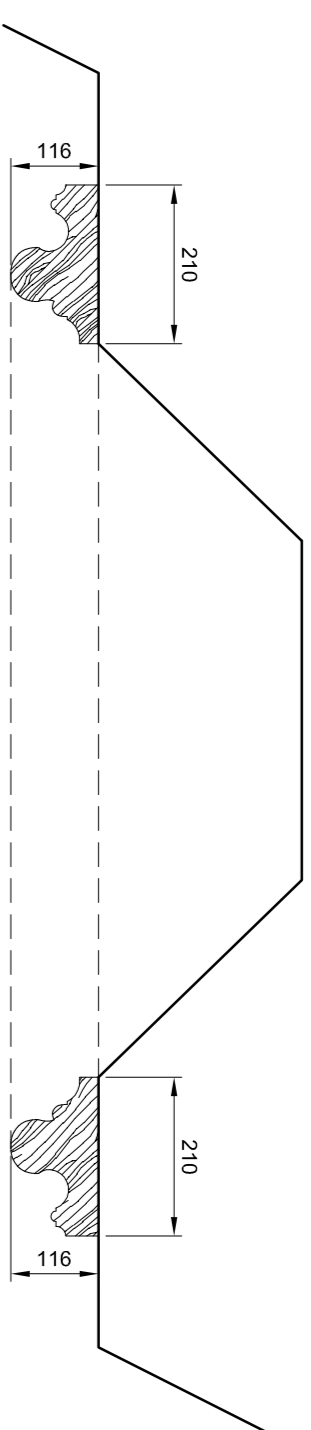


r1.03 Fireplace F Plan

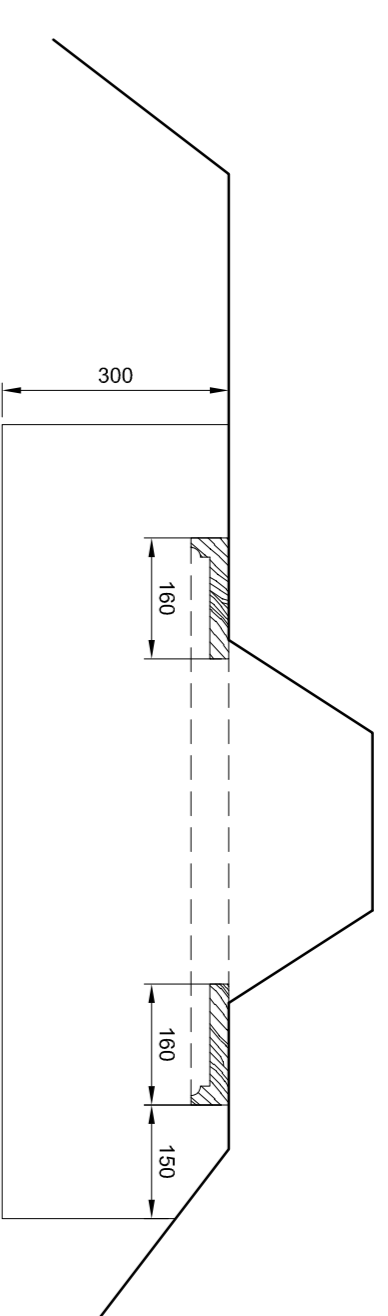


r1.04 Fireplace G Plan

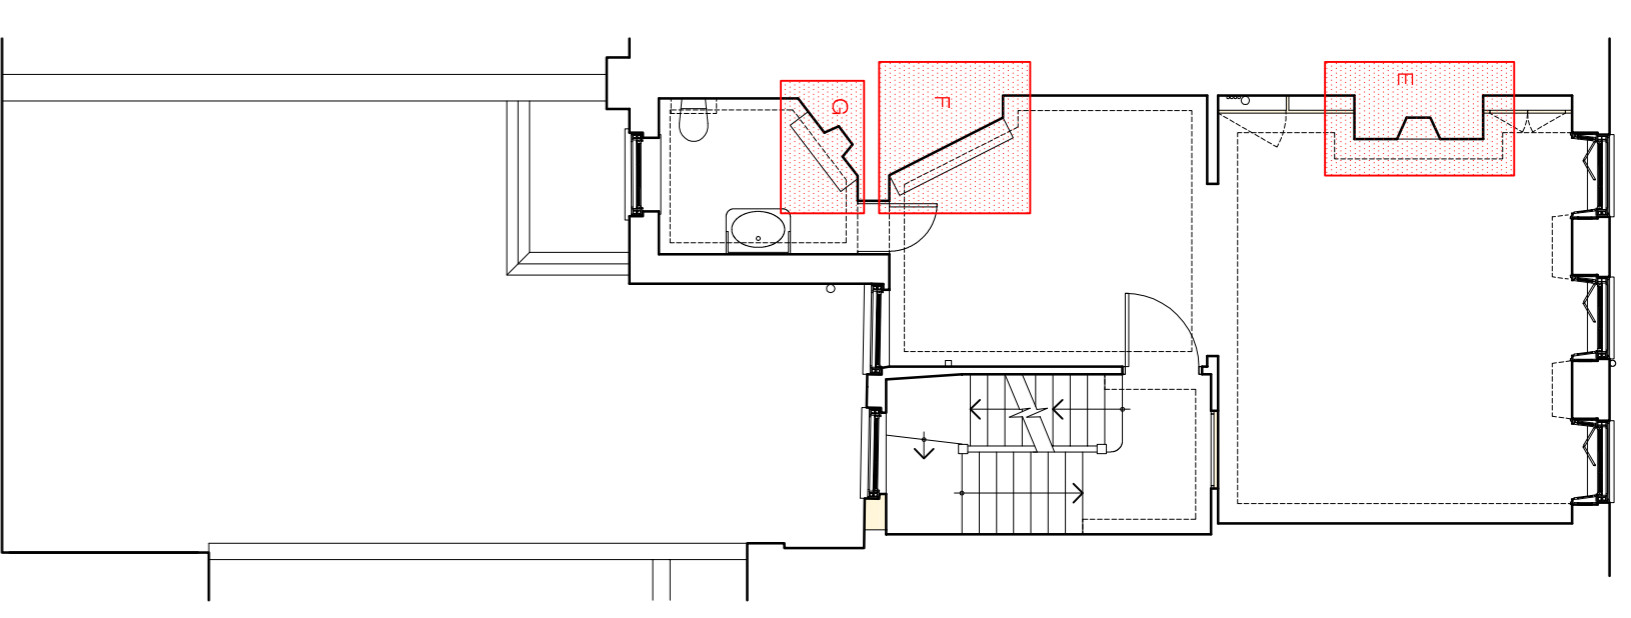


Key Plan

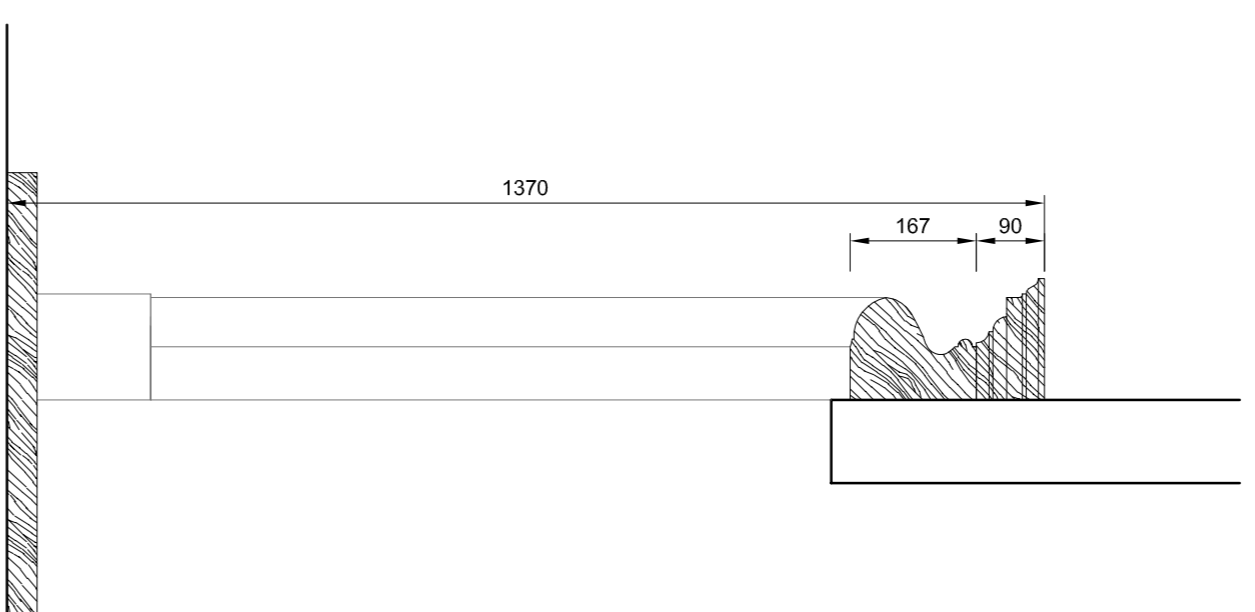


r1.02 Fireplace E Section

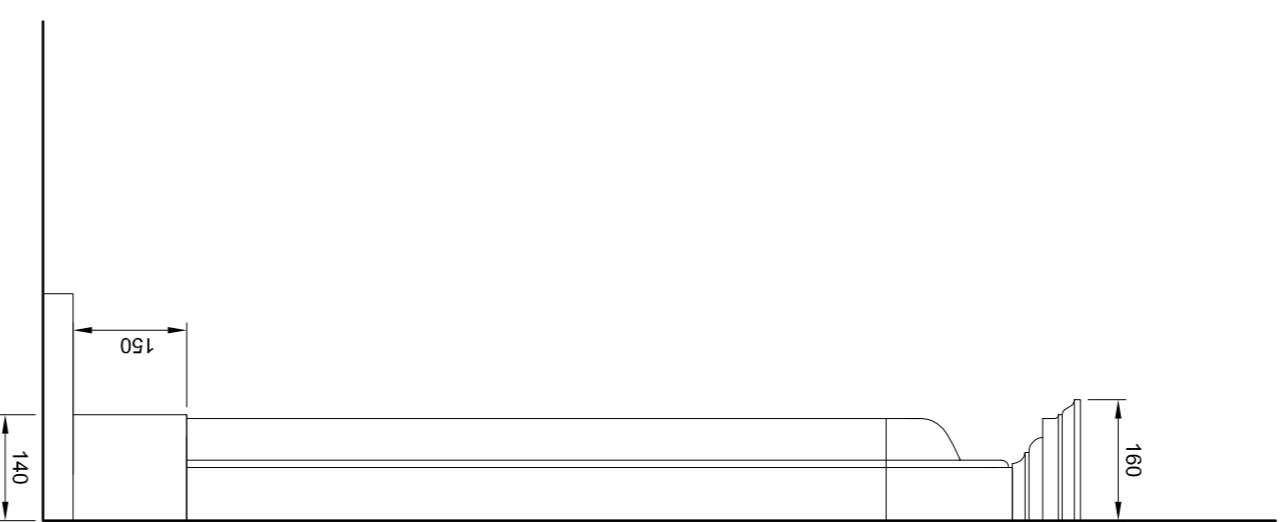


r1.02 Fireplace E Side Elevation

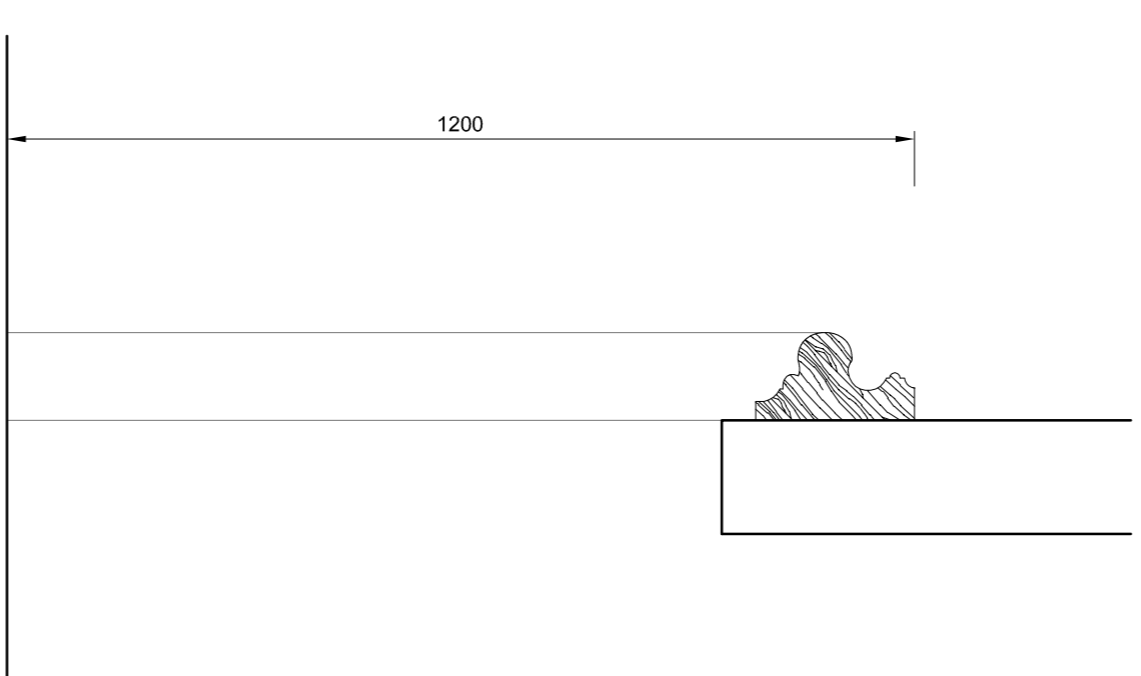


r1.03 Fireplace F Section

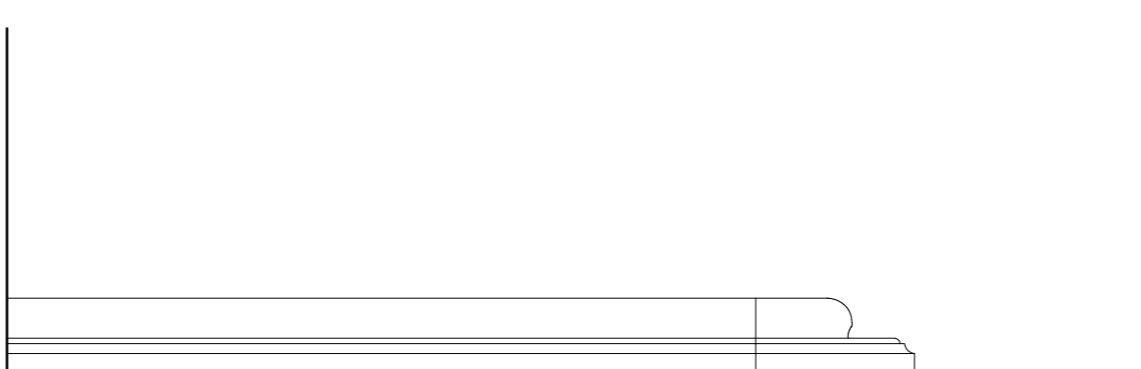


r1.03 Fireplace F Side Elevation

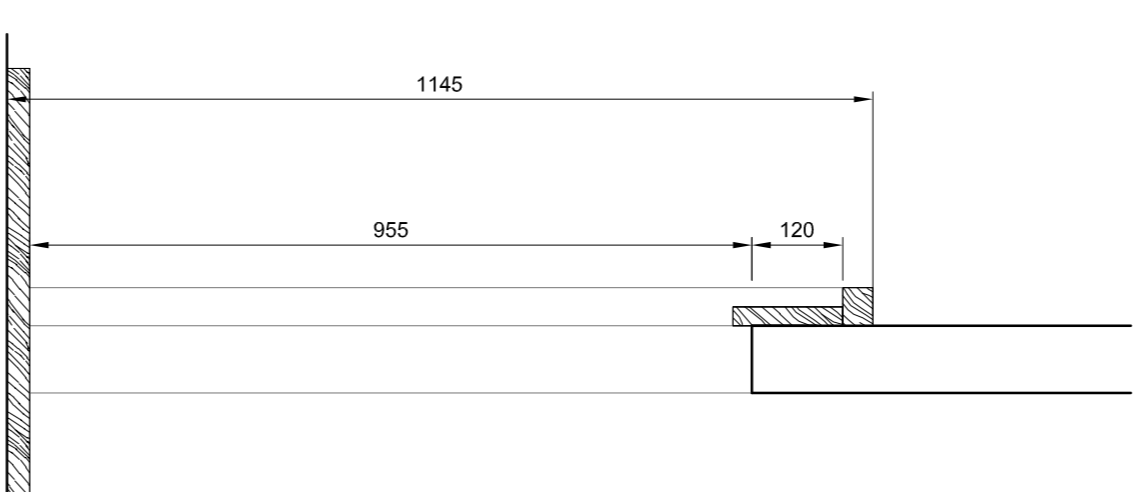


r1.04 Fireplace G Section

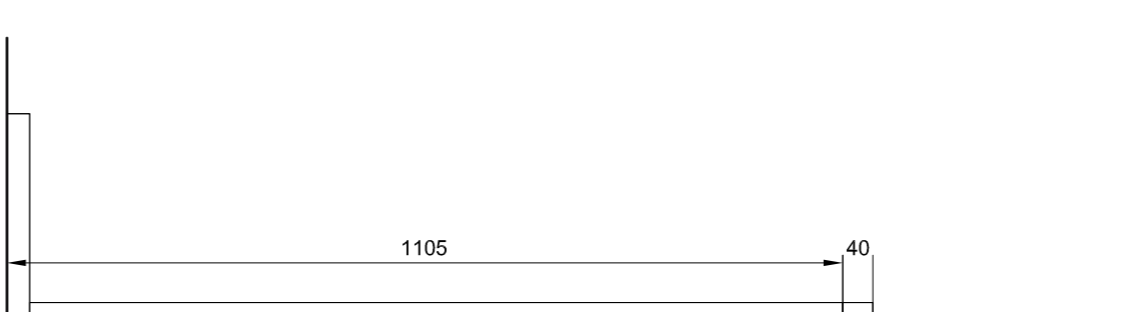


r1.04 Fireplace G Side Elevation

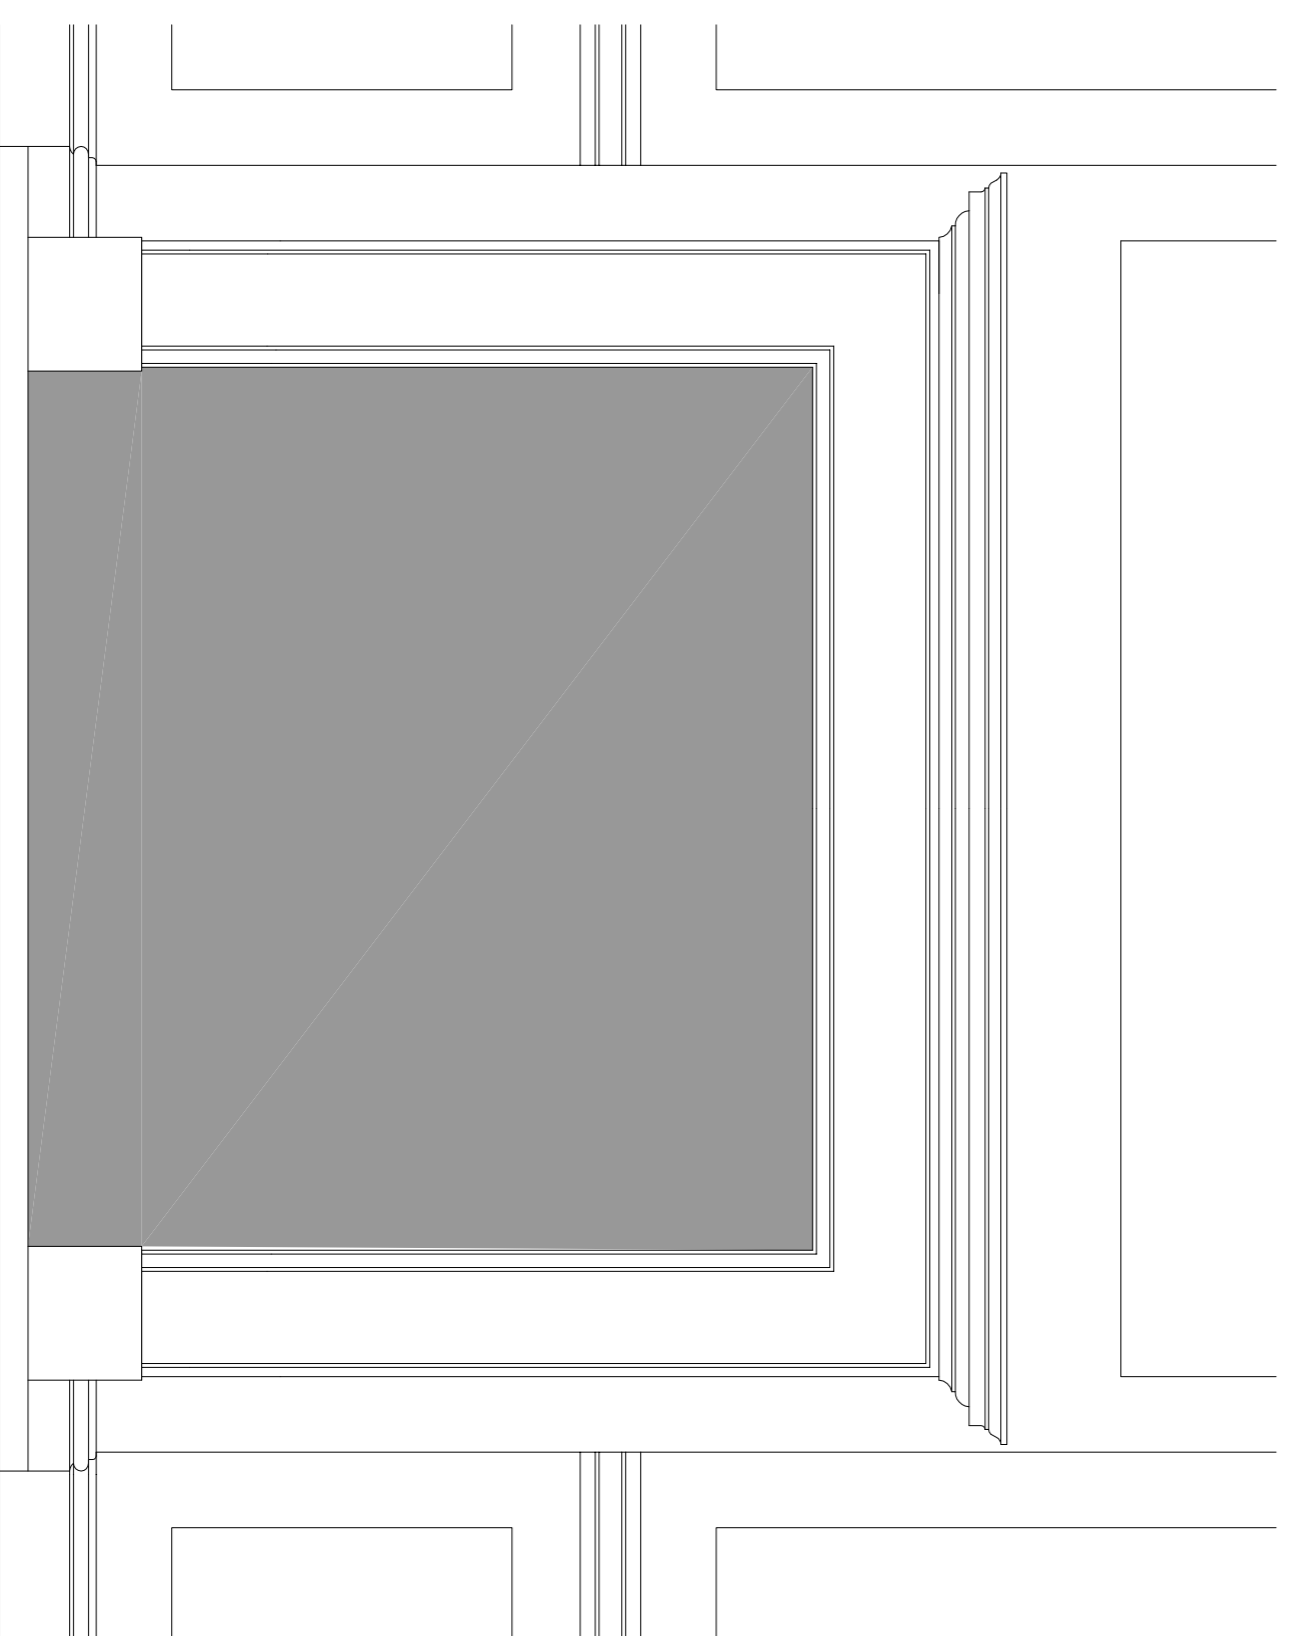

r1.02 Fireplace E Elevation - Burnley

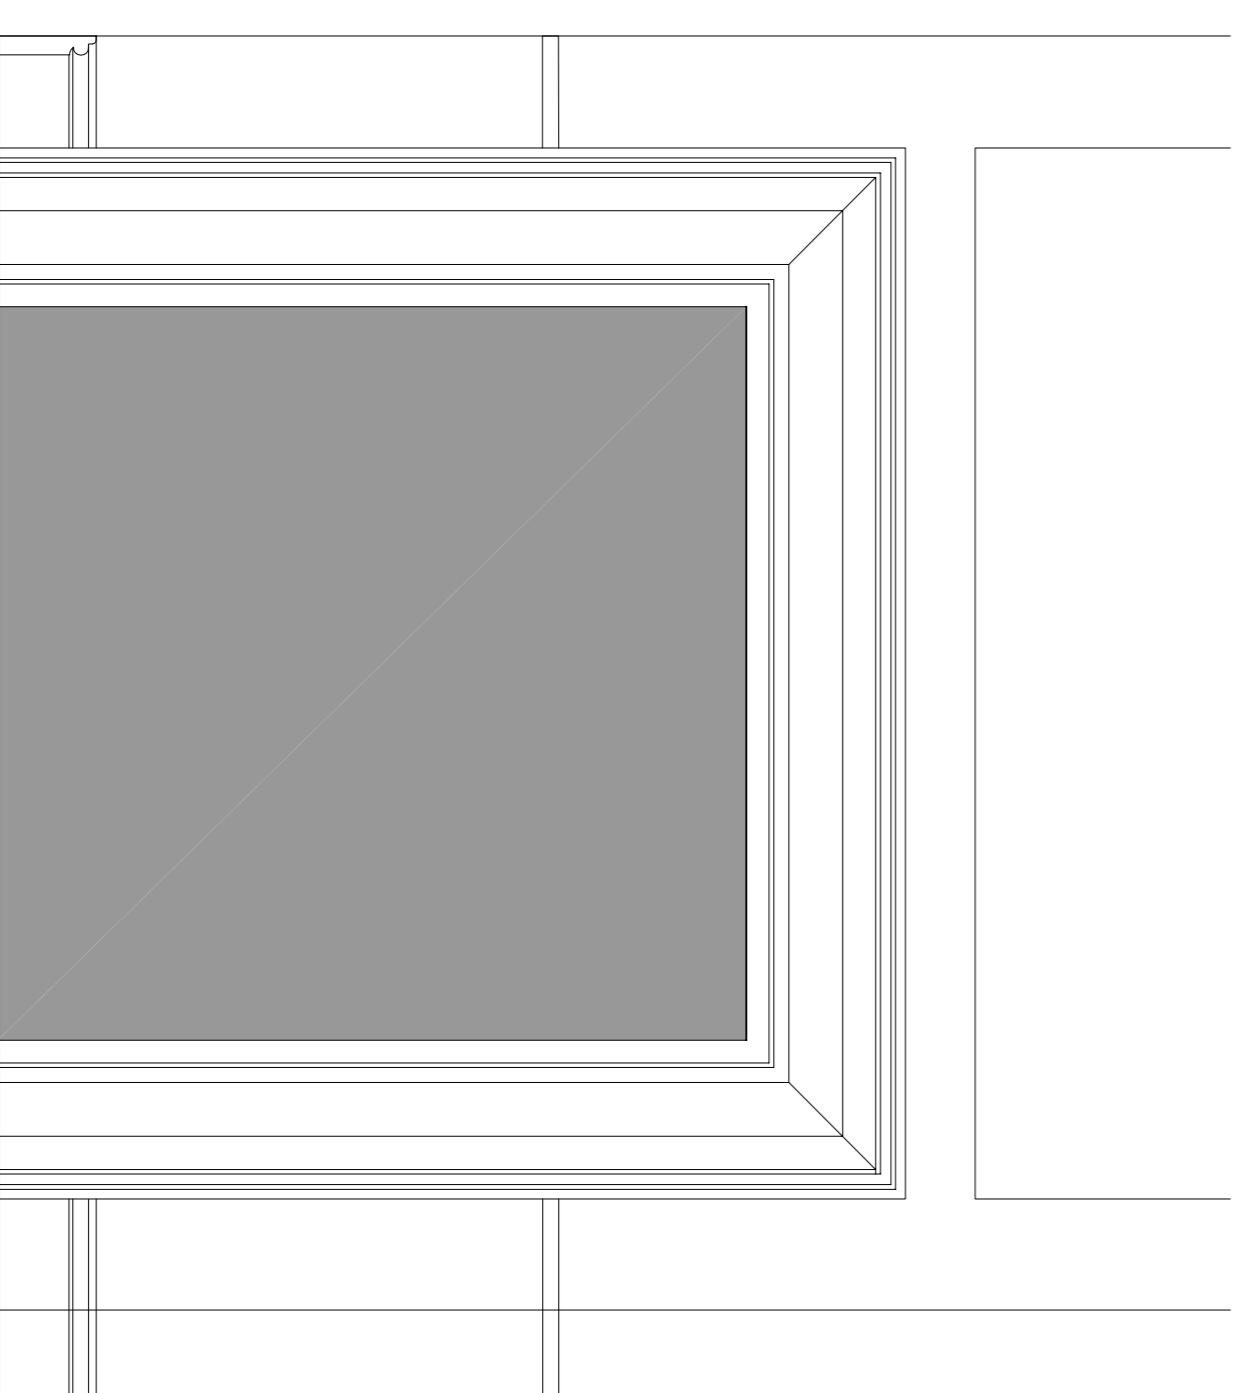

r1.03 Fireplace F Elevation - Ruppell

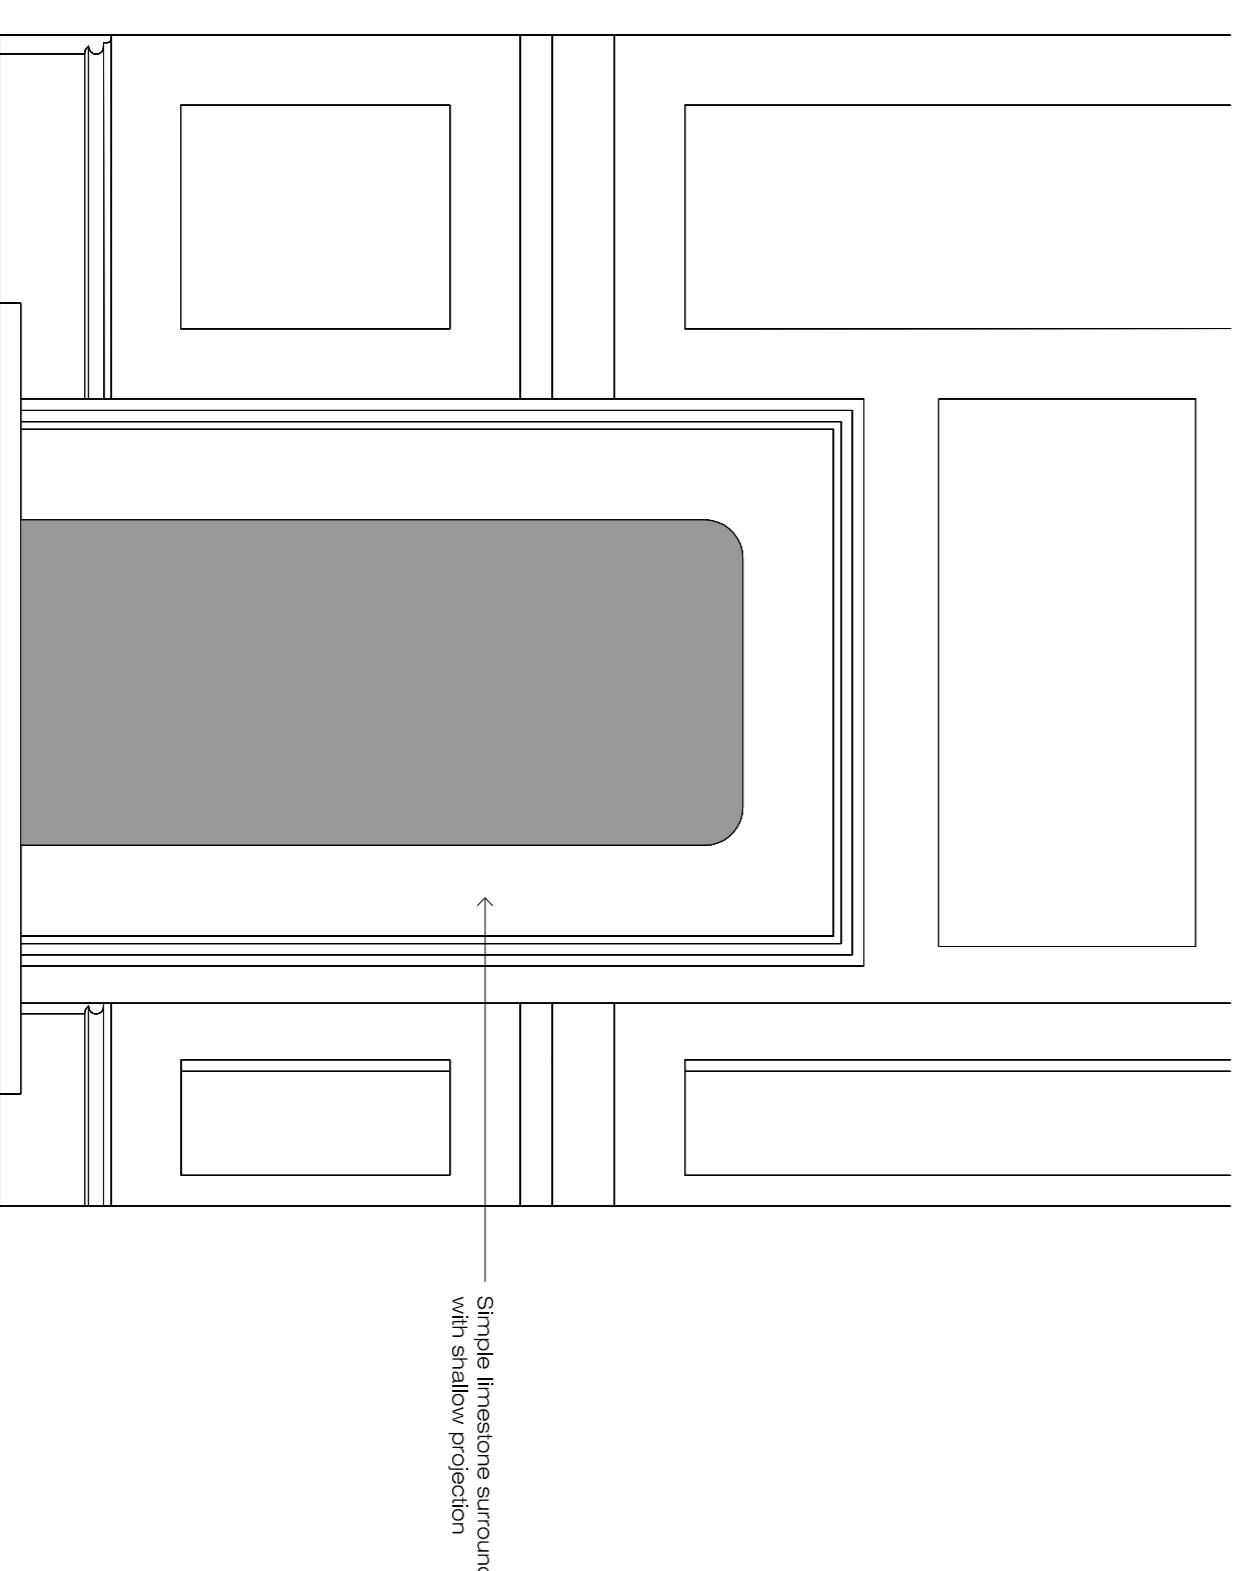

r1.04 Fireplace G Elevation

Simple limestone surround with shallow projection

First Floor Fireplaces

Client: Mr R Crowley
Project: 34 Great James Street
Drawing: Proposed Fireplaces




ETCHINGAM MORRIS
 ARCHITECTURE LTD
 www.etchingham-morris.co.uk


The Studio
 Rear of 43 / 45 High Street
 Ringwood
 Hampshire BH24 1AD
T: 01428 483155 **F:** 01428 483156
E: fordesk@etchingham-morris.co.uk

Date: Jun 2019 **Dwg No:** ST711-97
Scale: 1:10 (A1)


Proposed Alterations to 34 Great James Street, Bloomsbury, London, WC1N 3HB

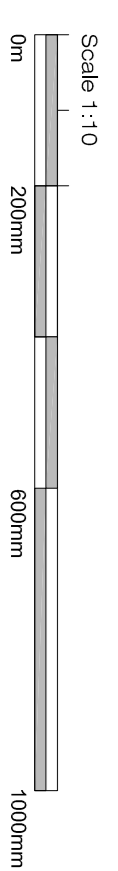


Scale 1:10

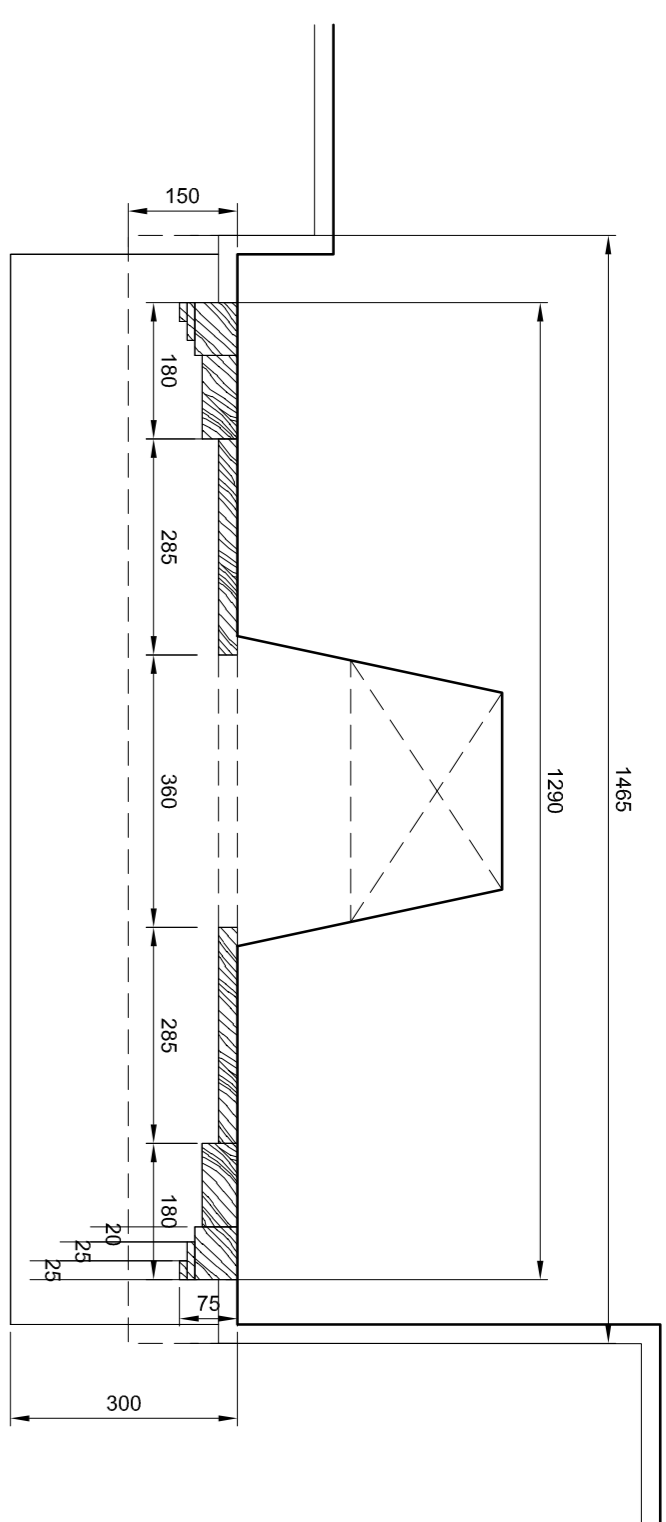


r2.03 Fireplace H Plan

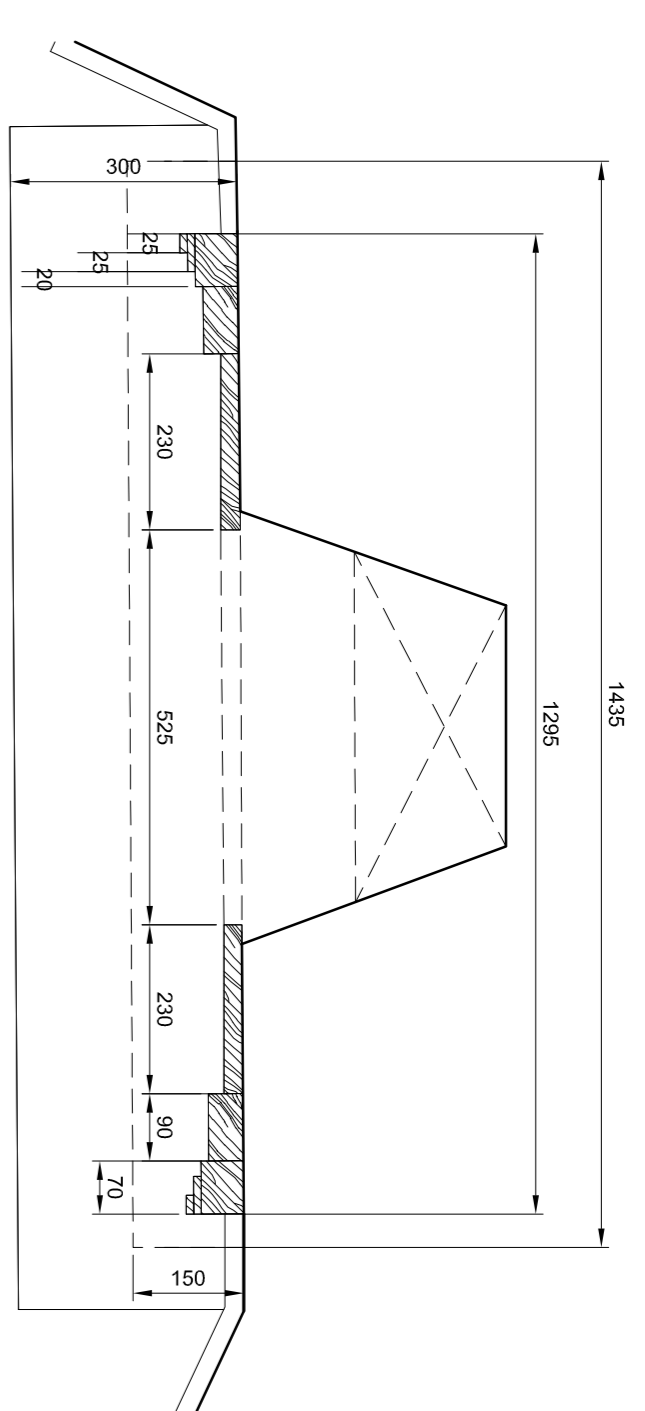


r2.05 Fireplace I Plan

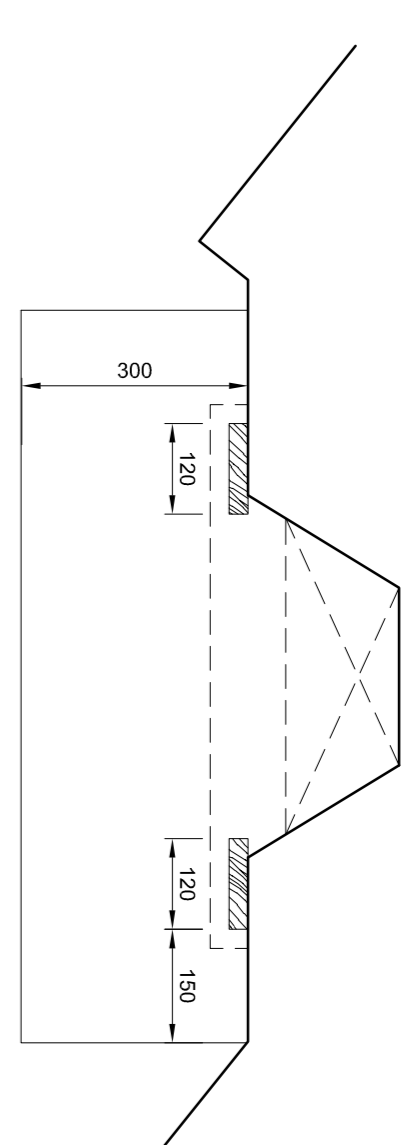


r2.06 Fireplace J Plan

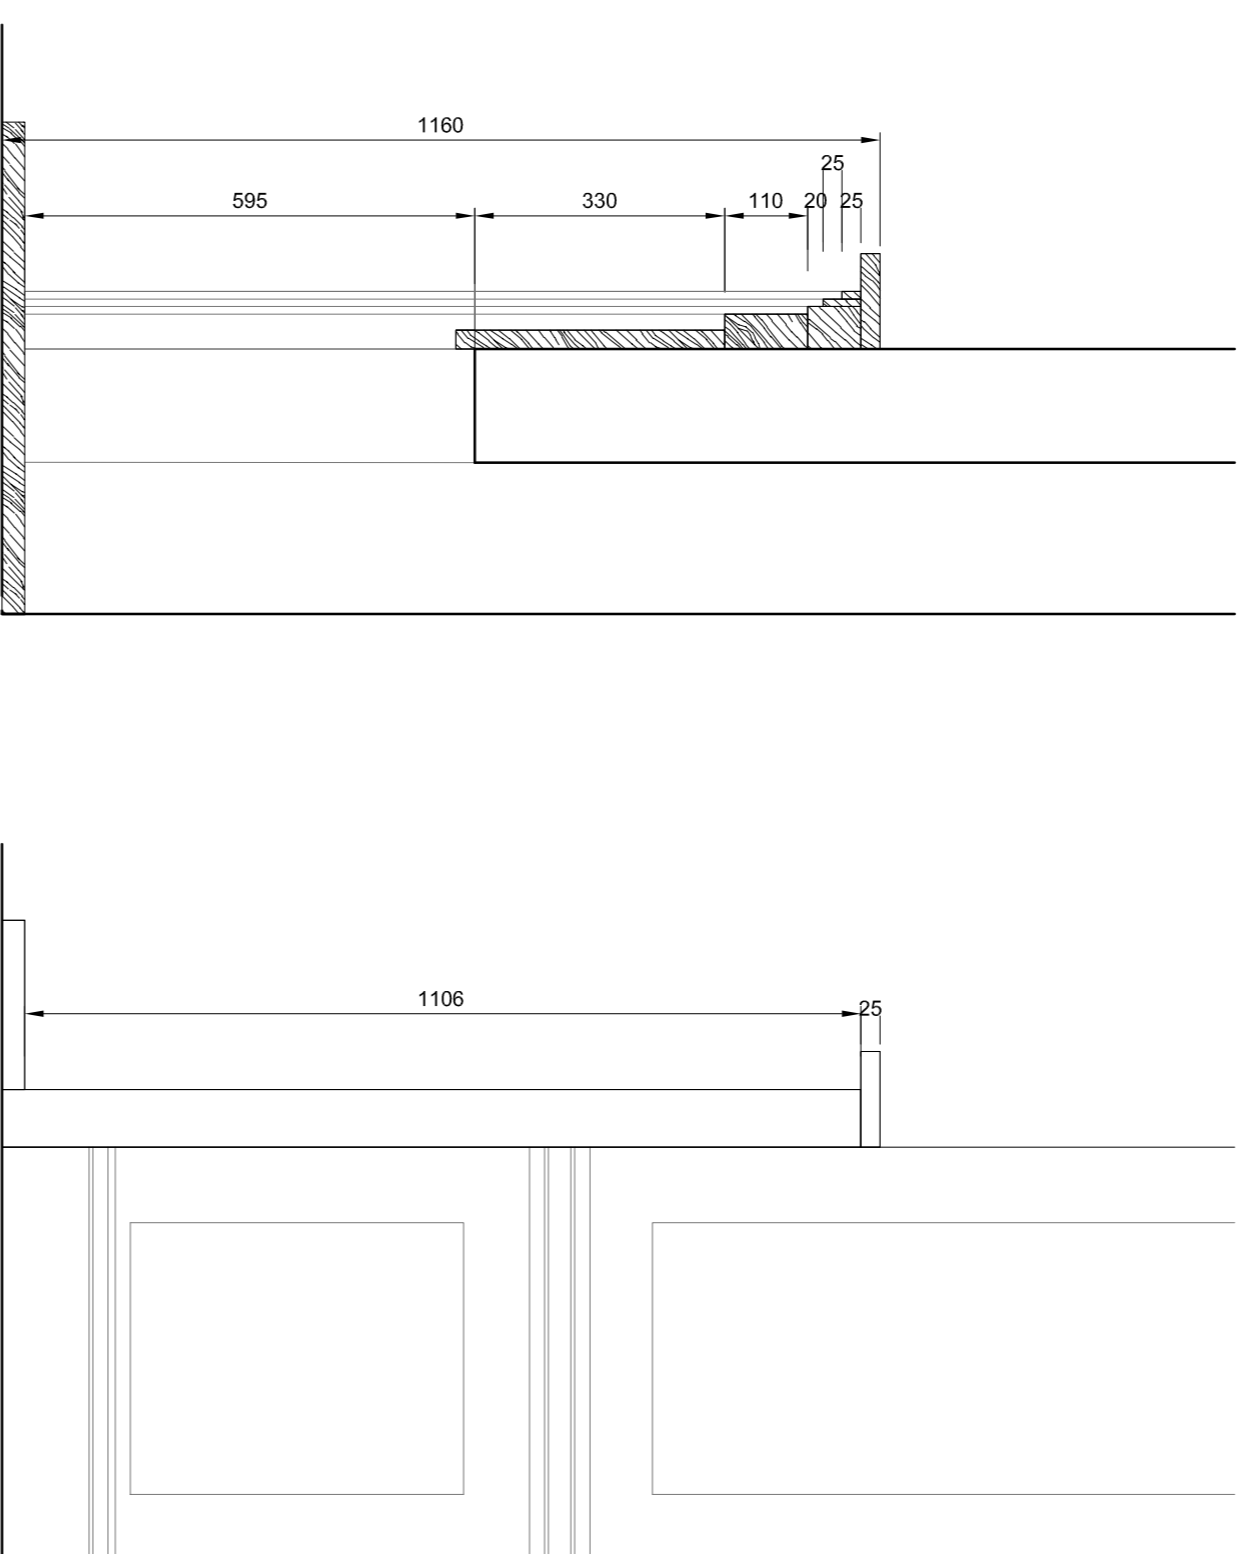


r2.03 Fireplace H Section

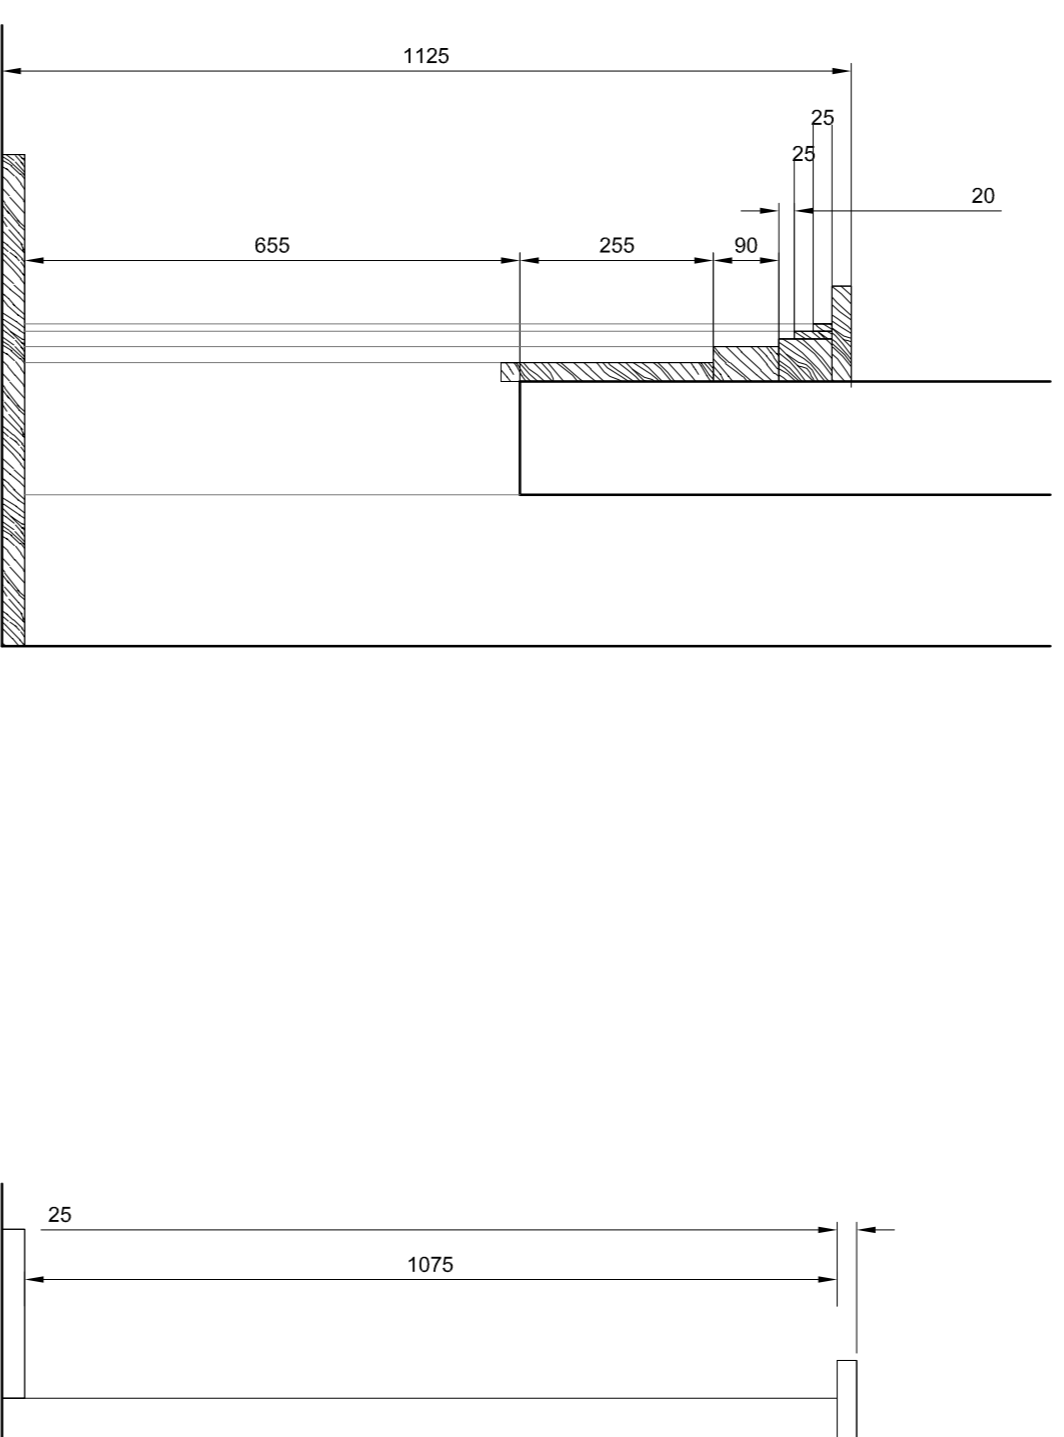


r2.05 Fireplace I Section

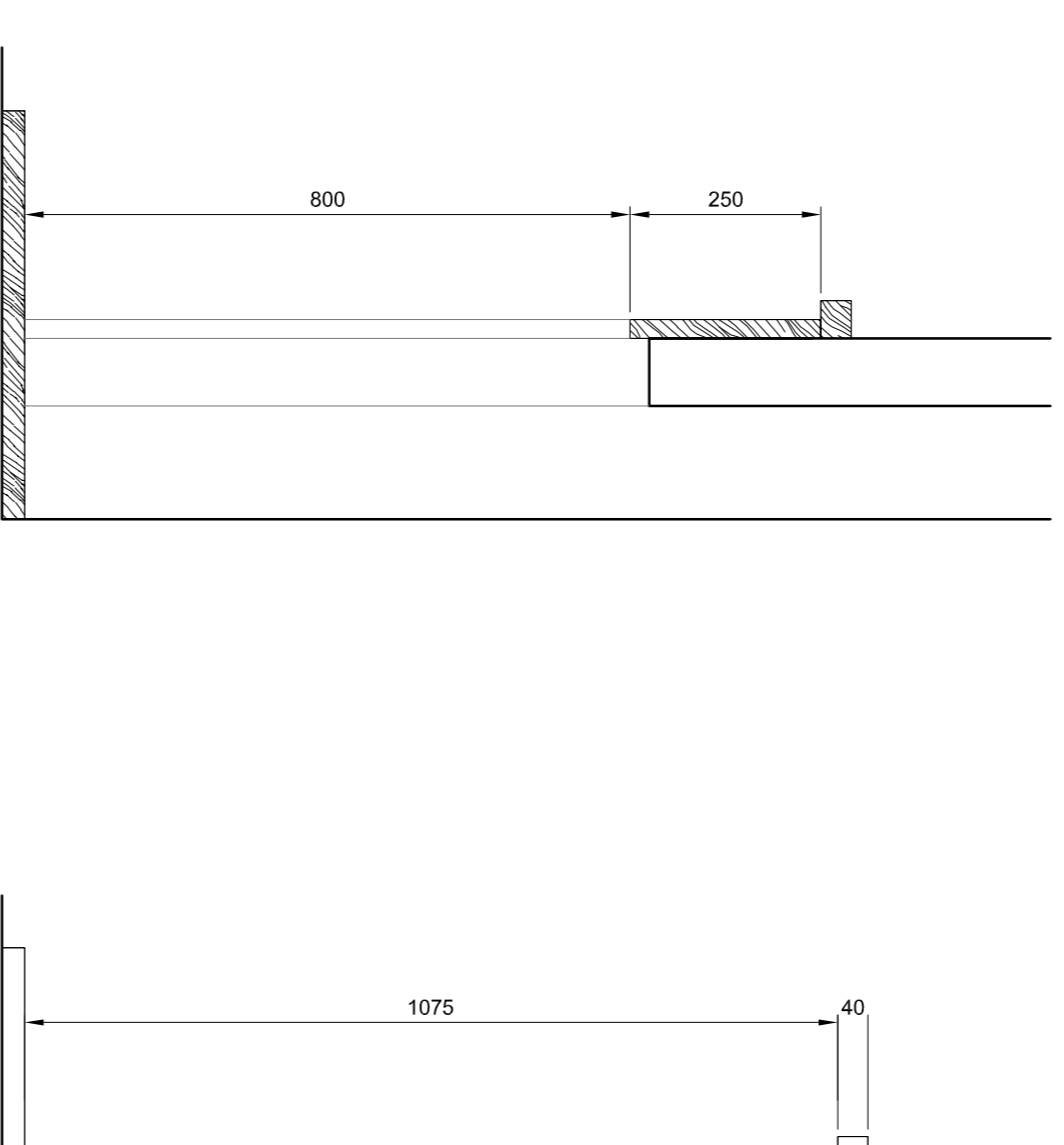


r2.06 Fireplace J Section

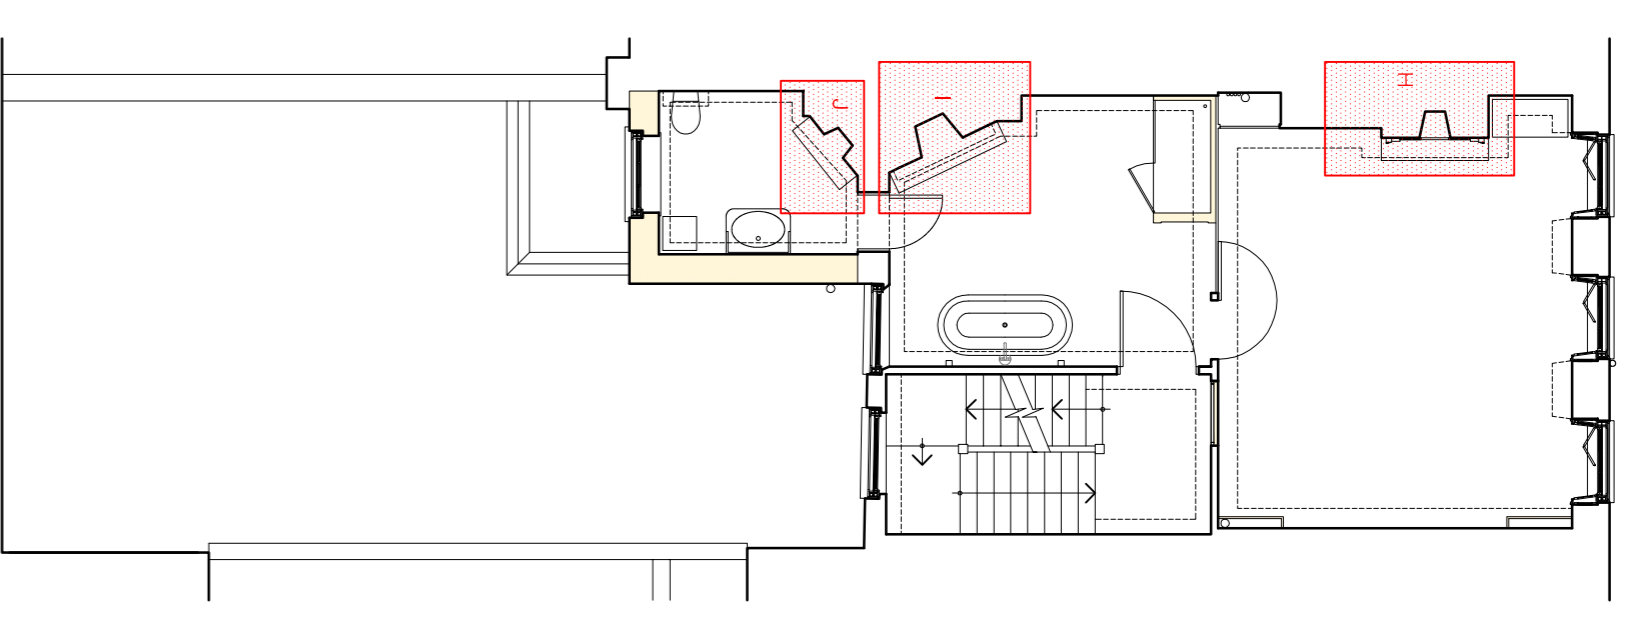


Key Plan

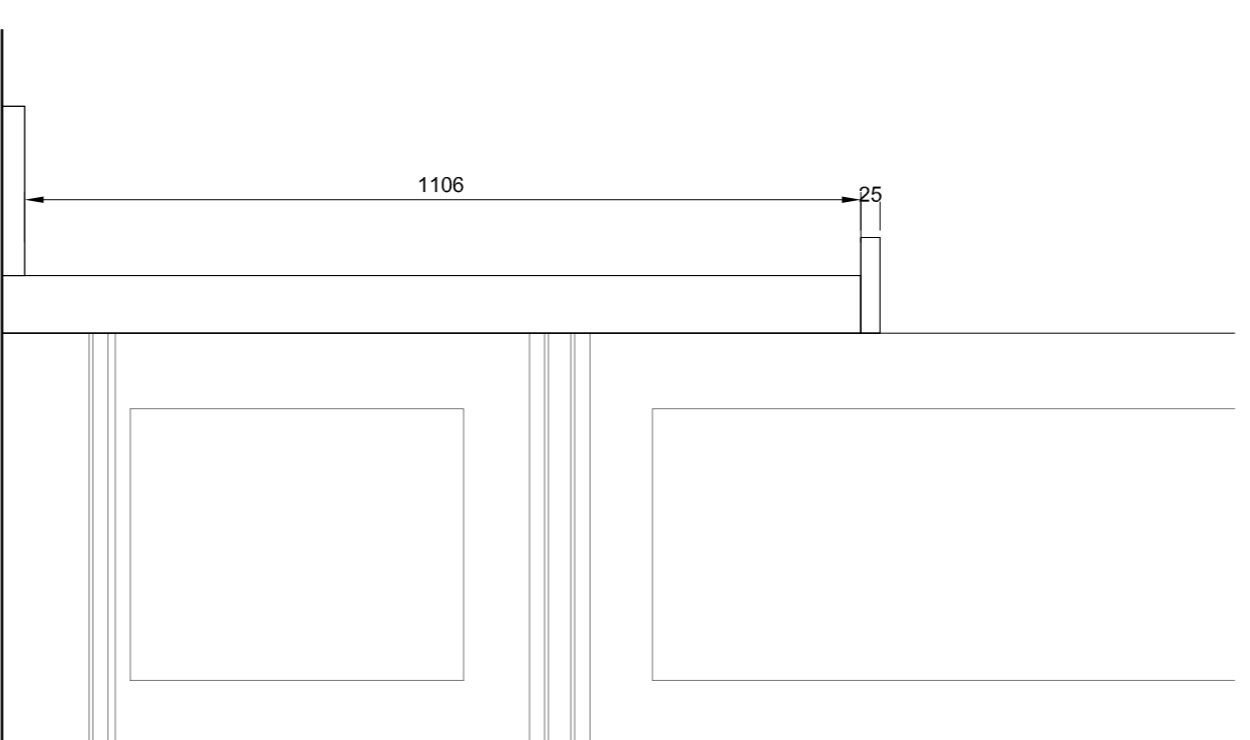


r2.03 Fireplace H Side Elevation

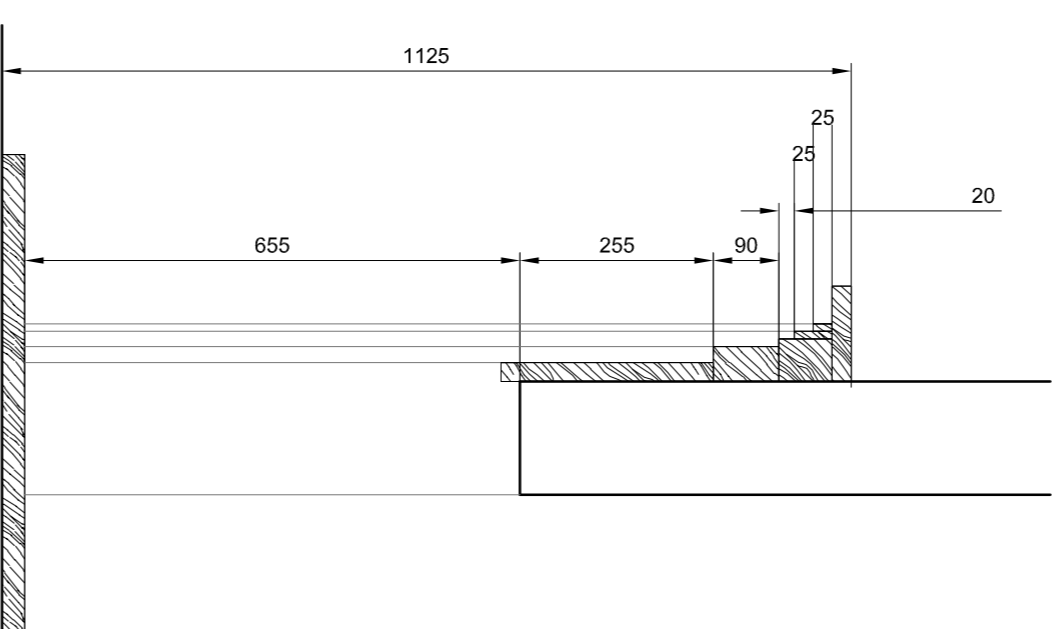


r2.05 Fireplace I Side Elevation

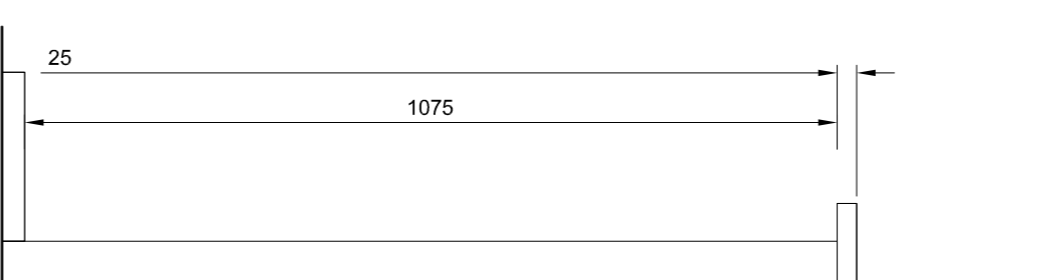


r2.06 Fireplace J Side Elevation

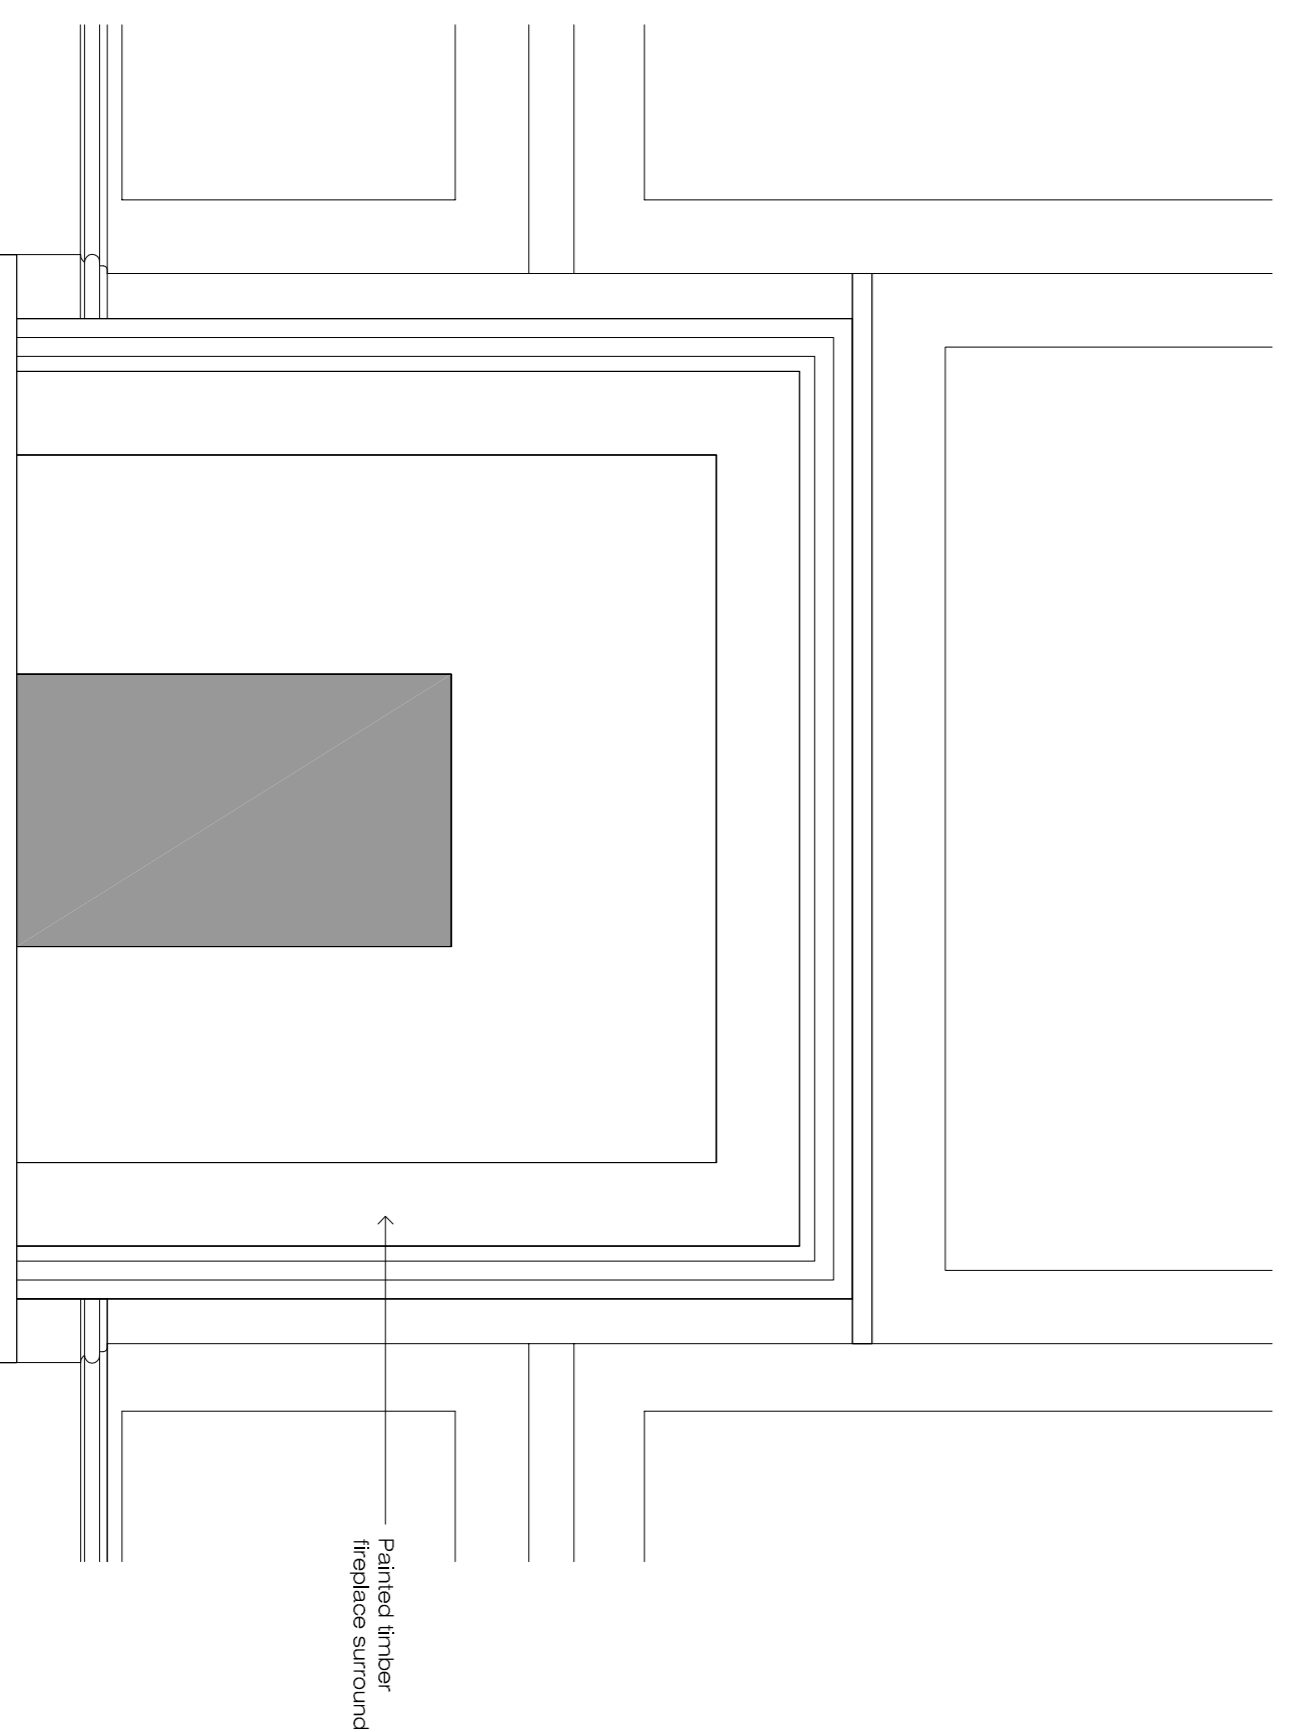

r2.03 Fireplace H Elevation

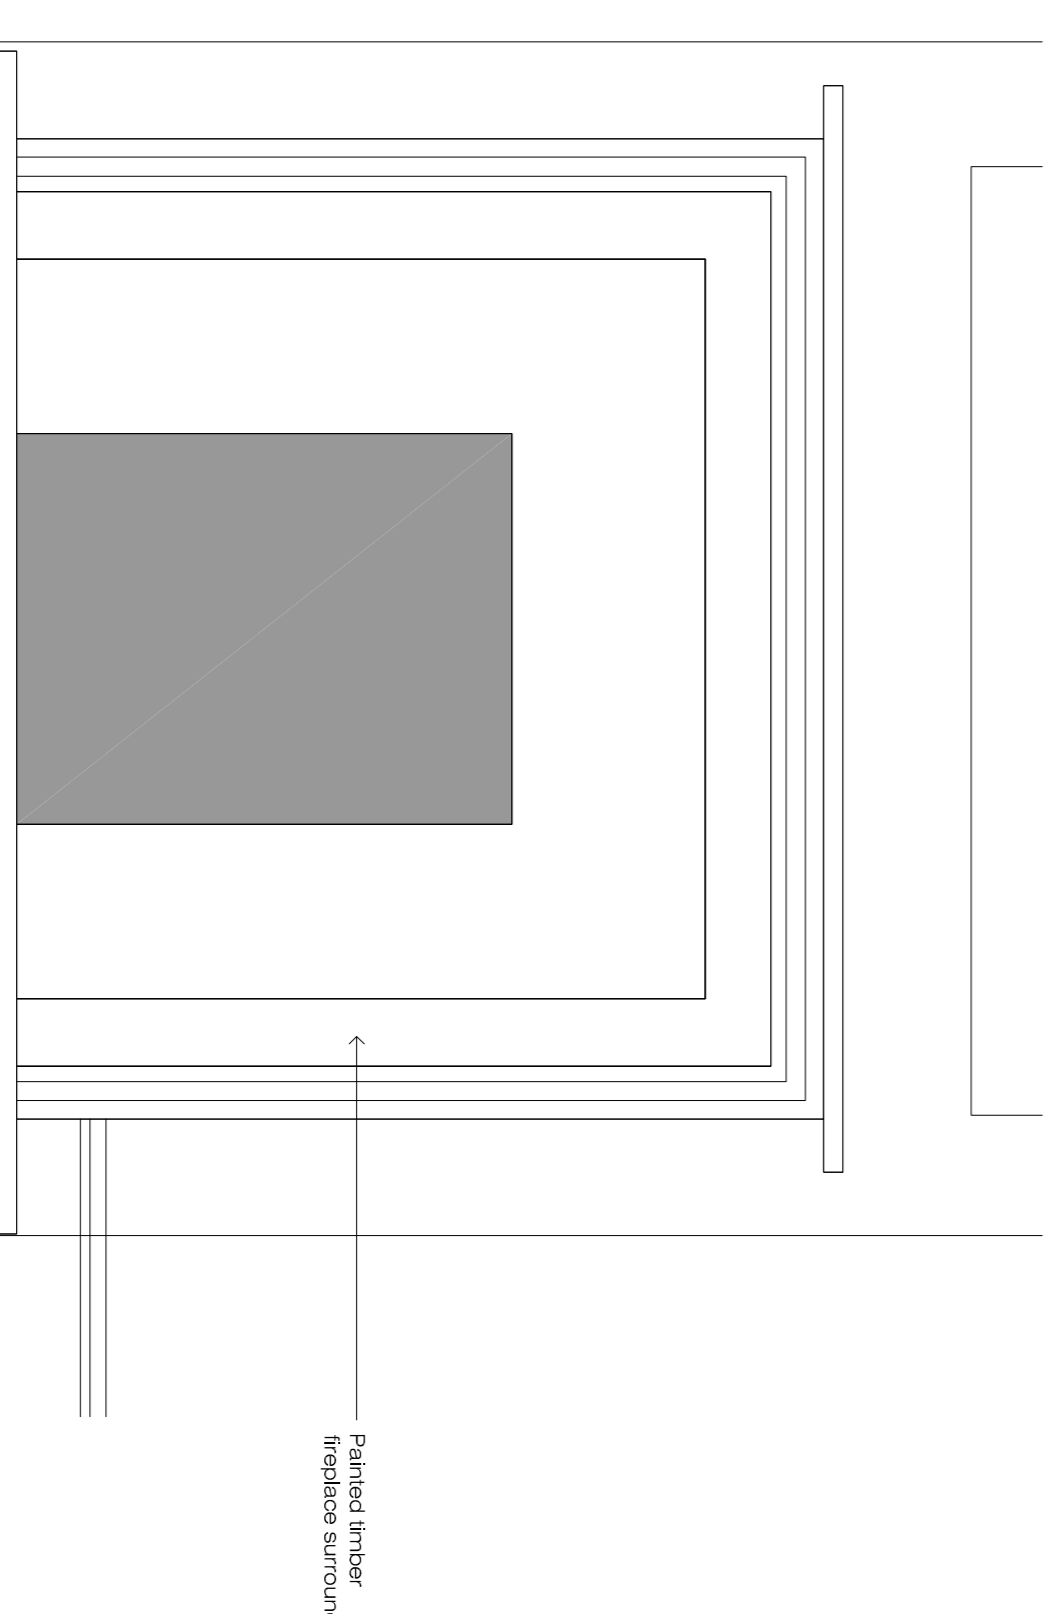

r2.05 Fireplace I Elevation

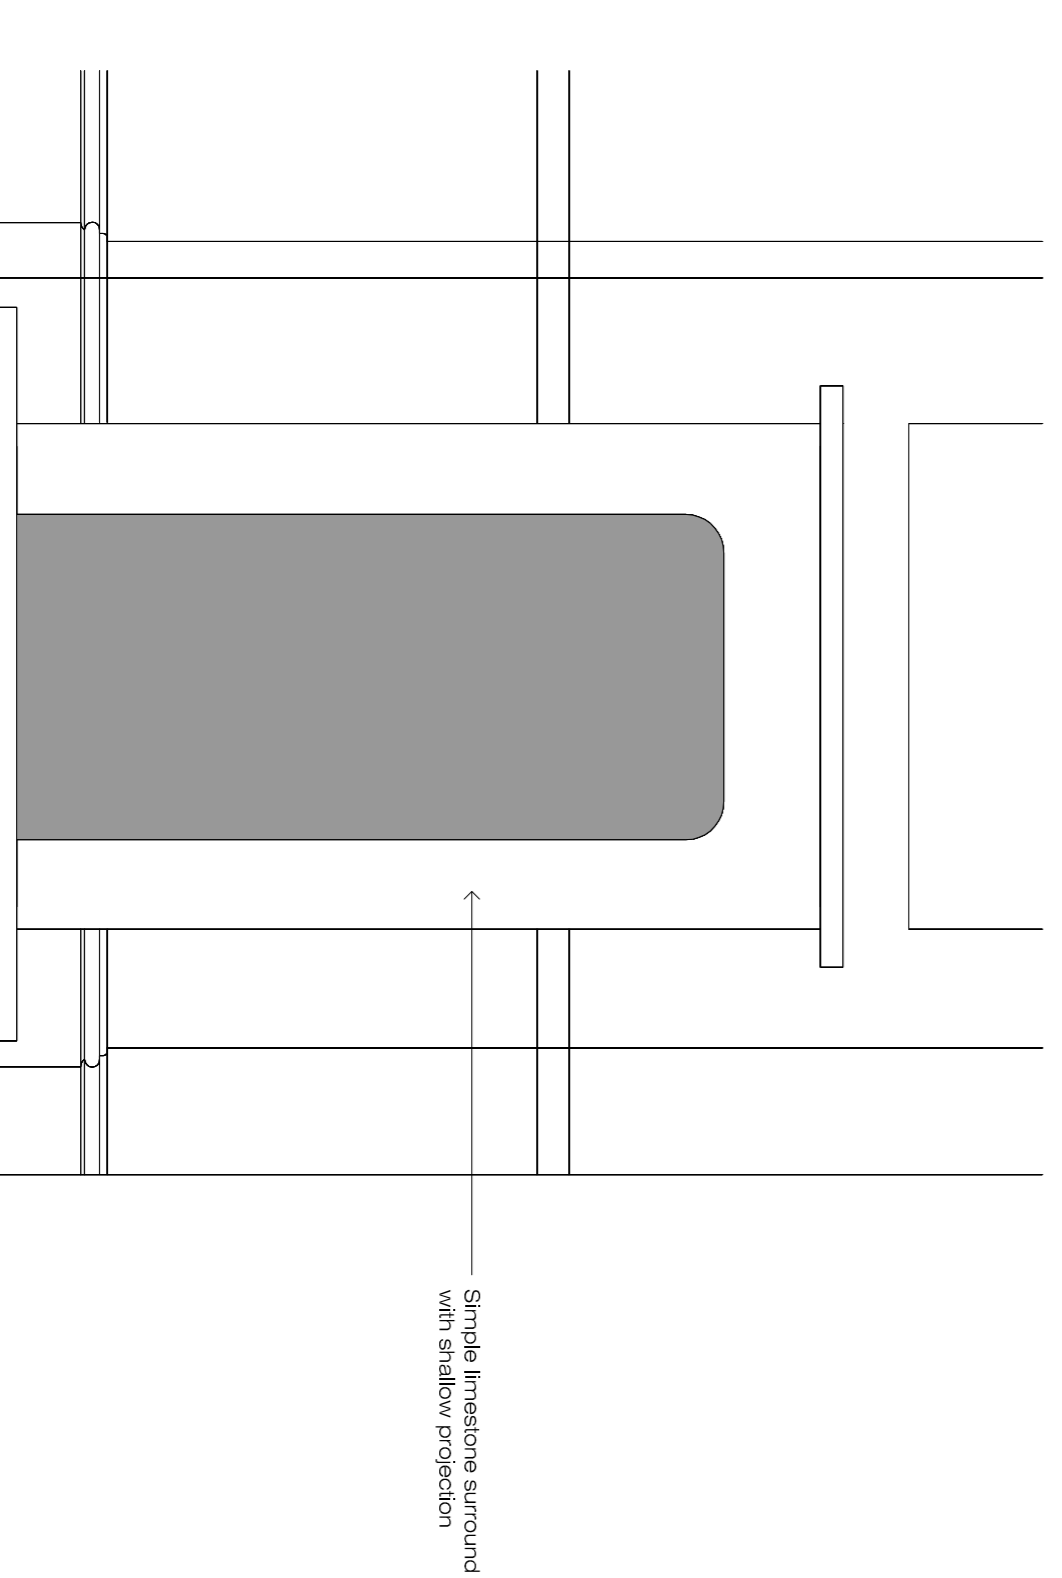

r2.06 Fireplace J Elevation

Second Floor Fireplaces

Client: Mr R Crowley
 Project: 34 Great James Street
 Drawing: Proposed Fireplaces




ETCHINGAM MORRIS
 ARCHITECTS
 www.etchingham-morris.co.uk


The Studio
 Rear of 43 / 45 High Street
 Ringwood
 Hampshire BH24 1AD
 T: 01428 483155 F: 01428 483156
 E: frontdesk@etchingham-morris.co.uk

Date: Jun 2019 Dwg No: ST711-98
 Scale: 1:10 (A1)


Proposed Alterations to 34 Great James Street, Bloomsbury, London, WC1N 3HB

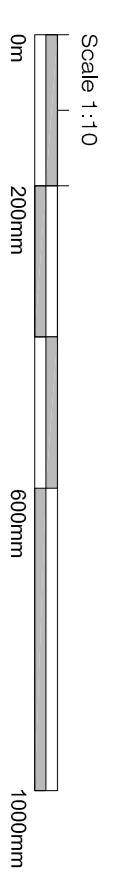


Scale 1:10

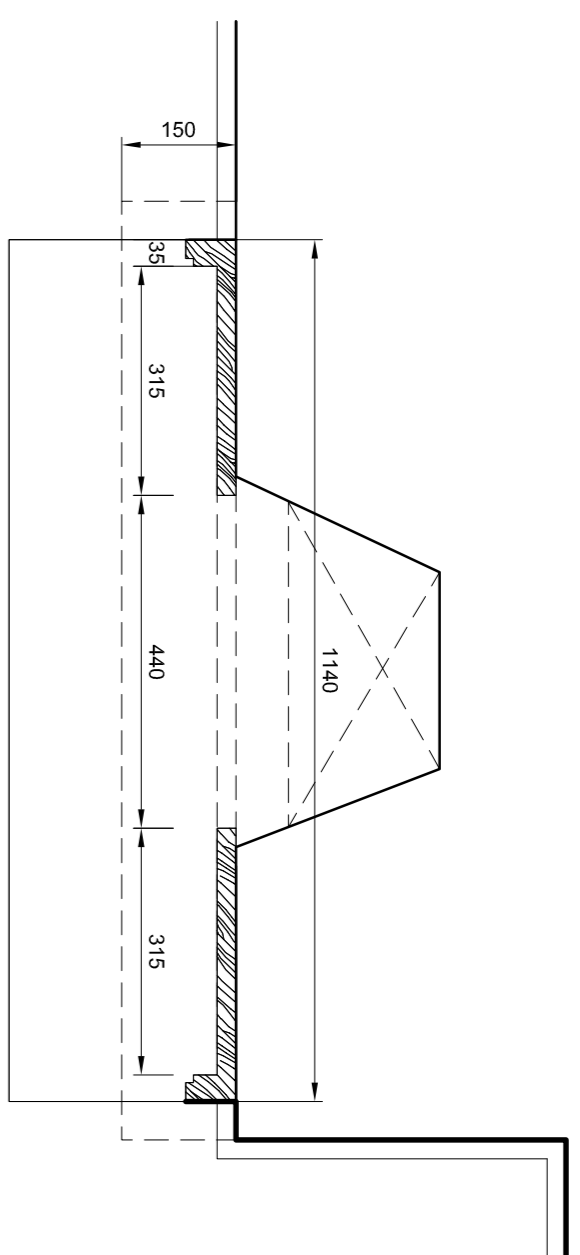


r3.02 Fireplace K Plan

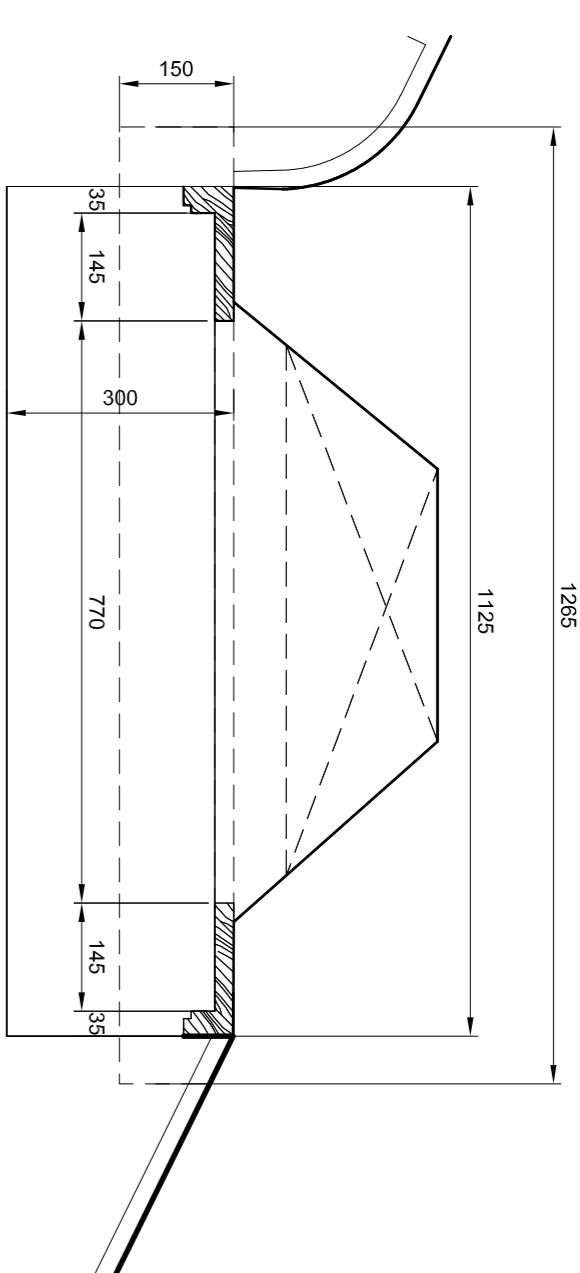


r3.05 Fireplace L Plan

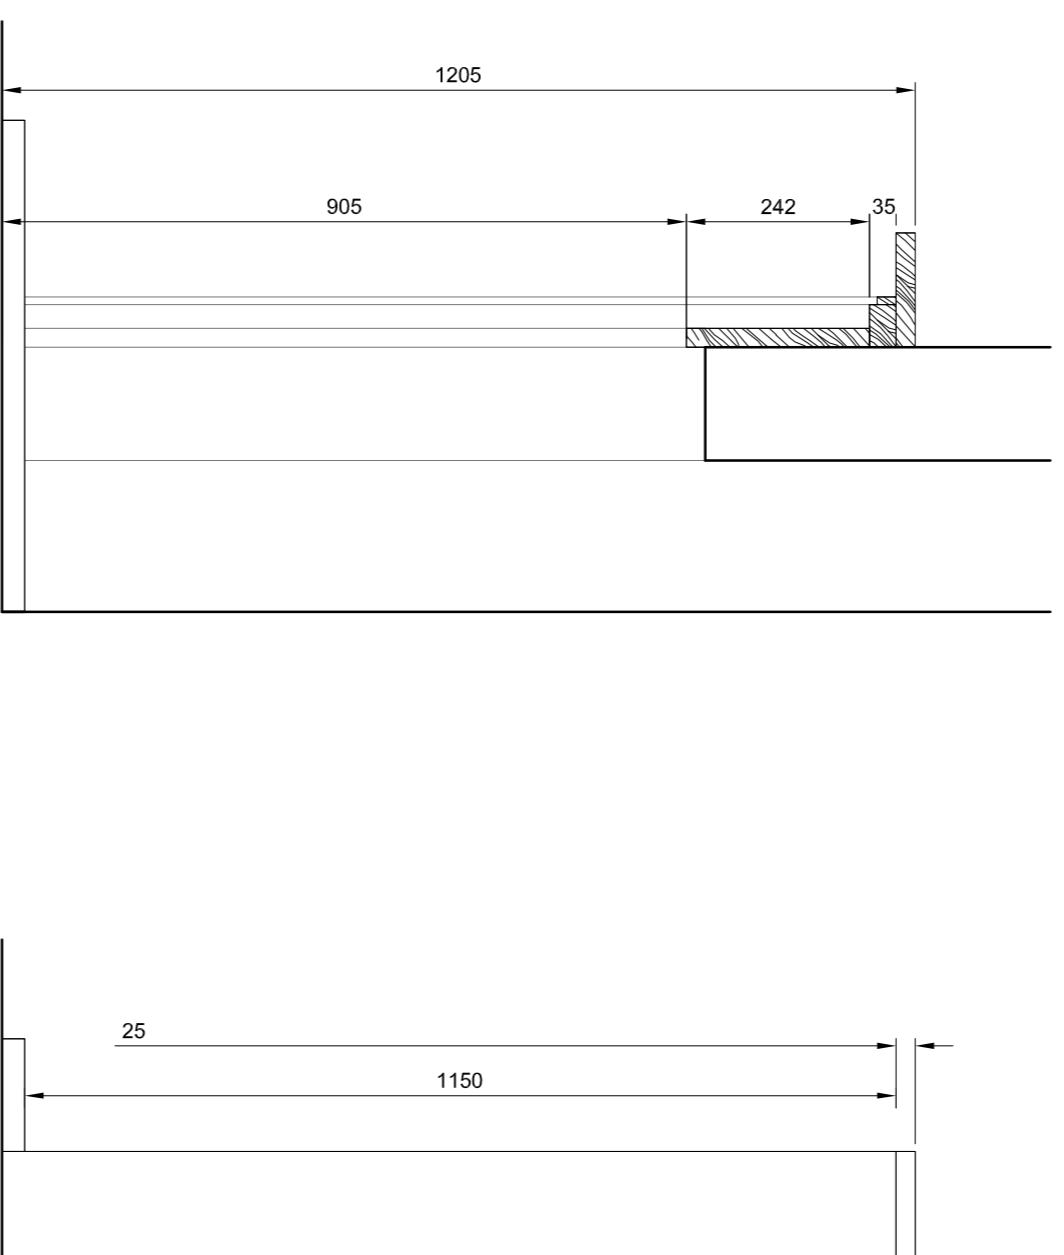


r3.02 Fireplace K Section

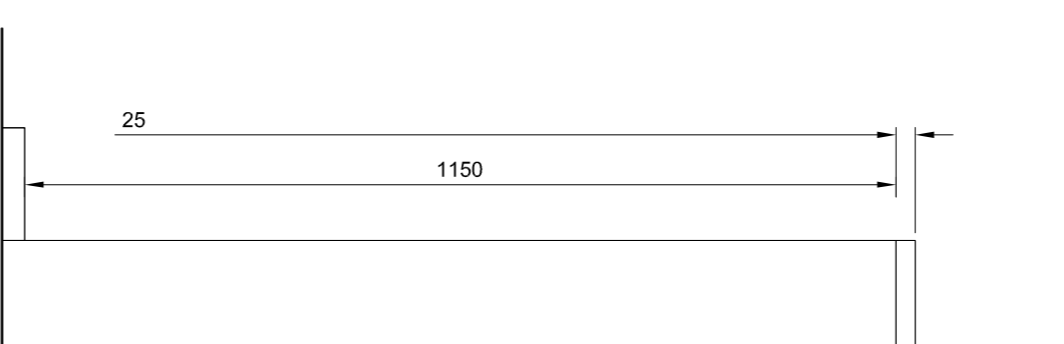


r3.02 Fireplace K Side Elevation

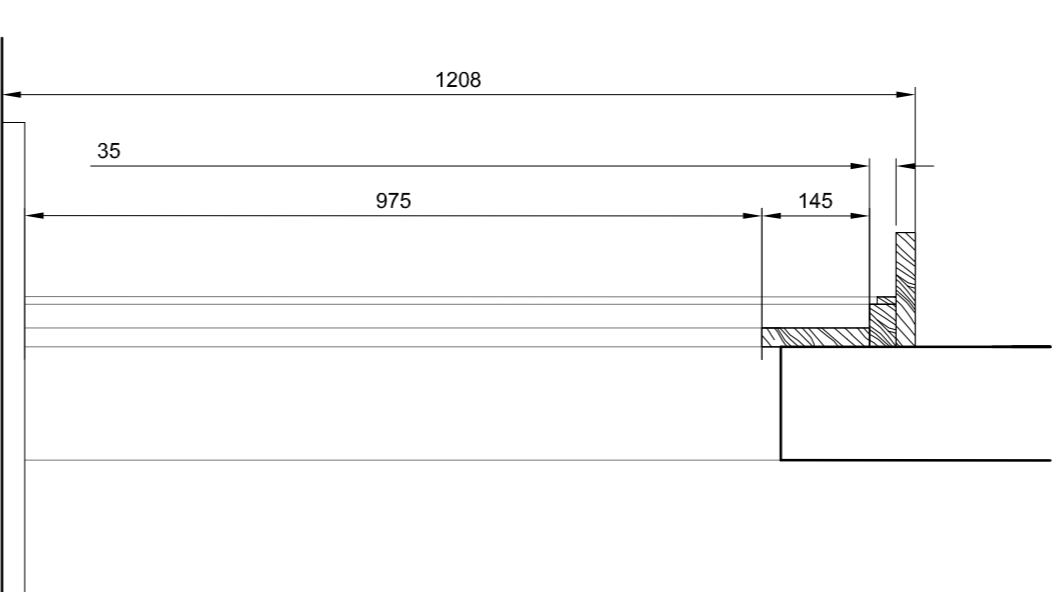


r3.05 Fireplace L Section

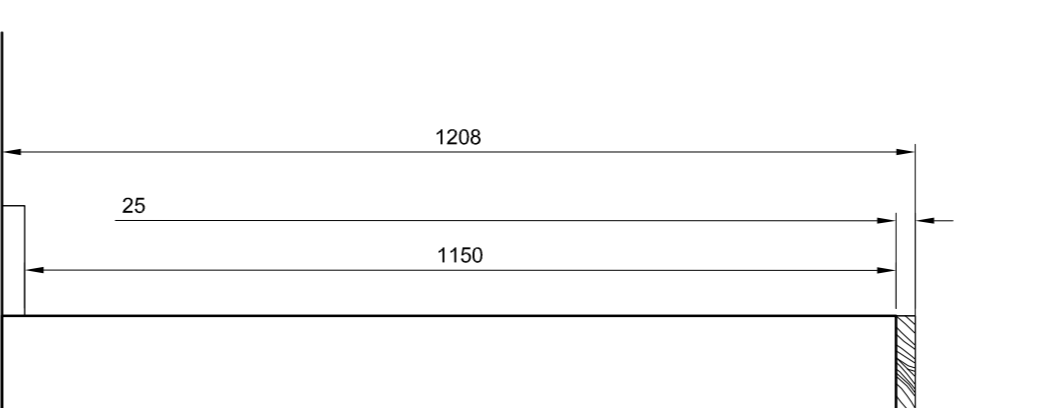


r3.05 Fireplace L Side Elevation

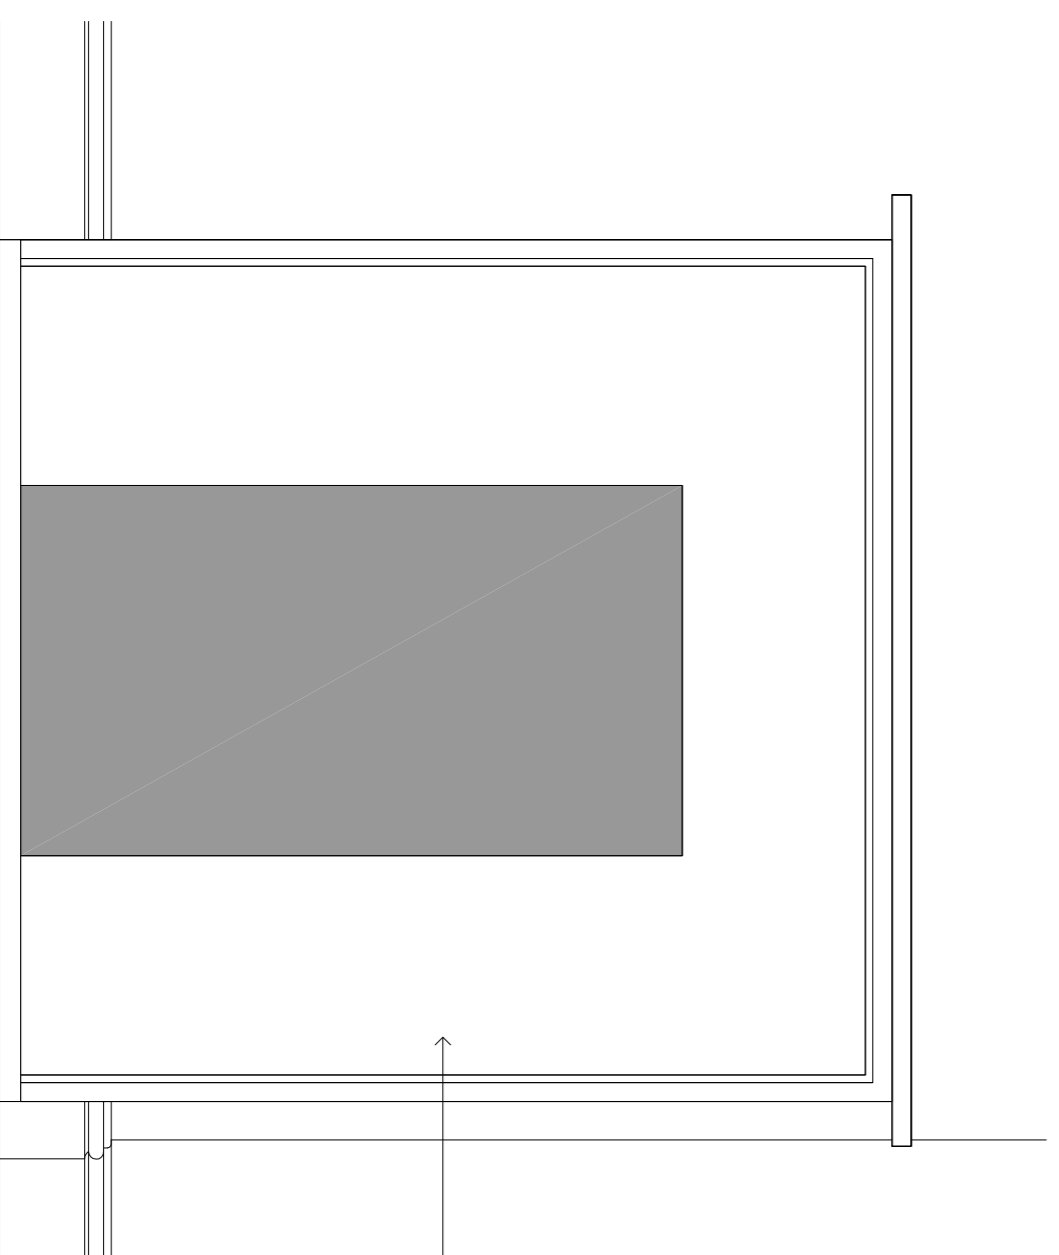

r3.02 Fireplace K Elevation

 

r3.05 Fireplace L Elevation

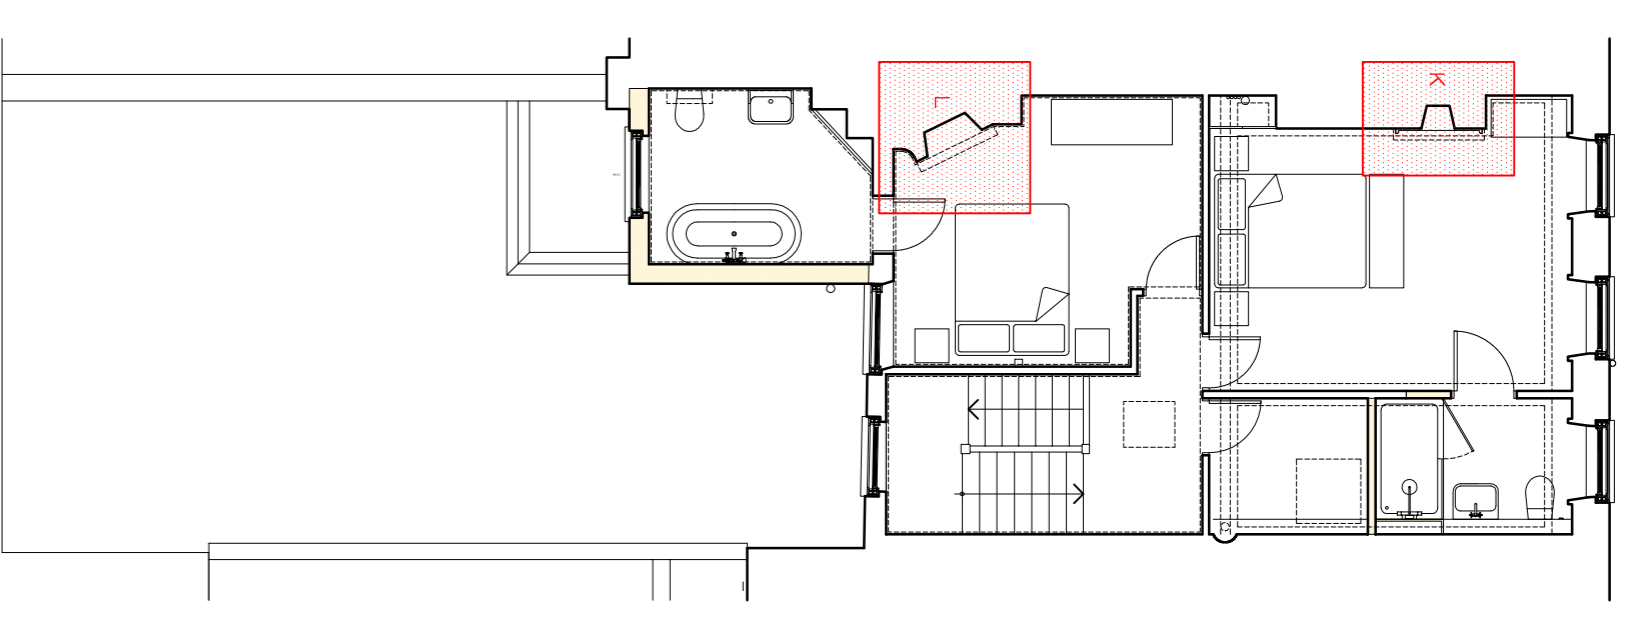


Key Plan

Painted timber surround

Third Floor Fireplaces


Client: Mr R Crowley
Project: 34 Great James Street
Drawing: Proposed Fireplaces

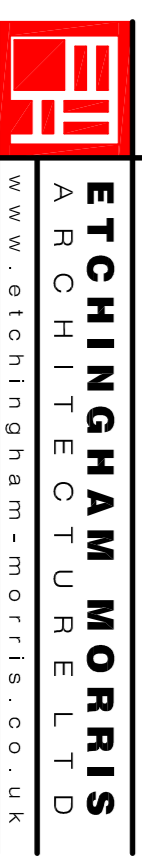

ETCHINGAM MORRIS
 ARCHITECTS LTD
 www.etchingham-morris.co.uk

The Studio
 Rear of 43 / 45 High Street
 Ringwood
 Hampshire BH24 1AD
T: 01428 483155 **F:** 01428 483156
E: frontdesk@etchingham-morris.co.uk

Date: Jun 2019 **Dwg No:** ST711-99
Scale: 1:10 (A1)

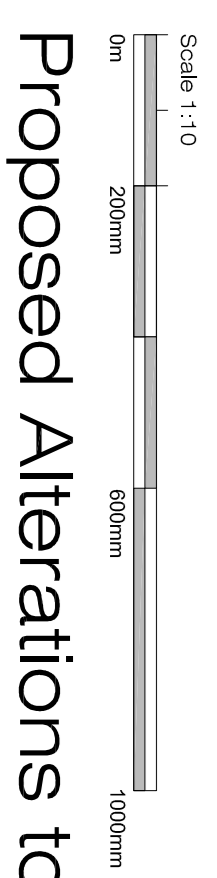

Proposed Alterations to 34 Great James Street, Bloomsbury, London, WC1N 3HB