

SCALE 1:50 @ A3



NORTH ELEVATION AS PROPOSED




SCALE 1:100 @ A3 |

The existing opening will not be extended to the floor as originally applied for. It will remain a window without railings

new double-glazed timber French doors and side lights in existing opening

new metal railings / Juliette balcony

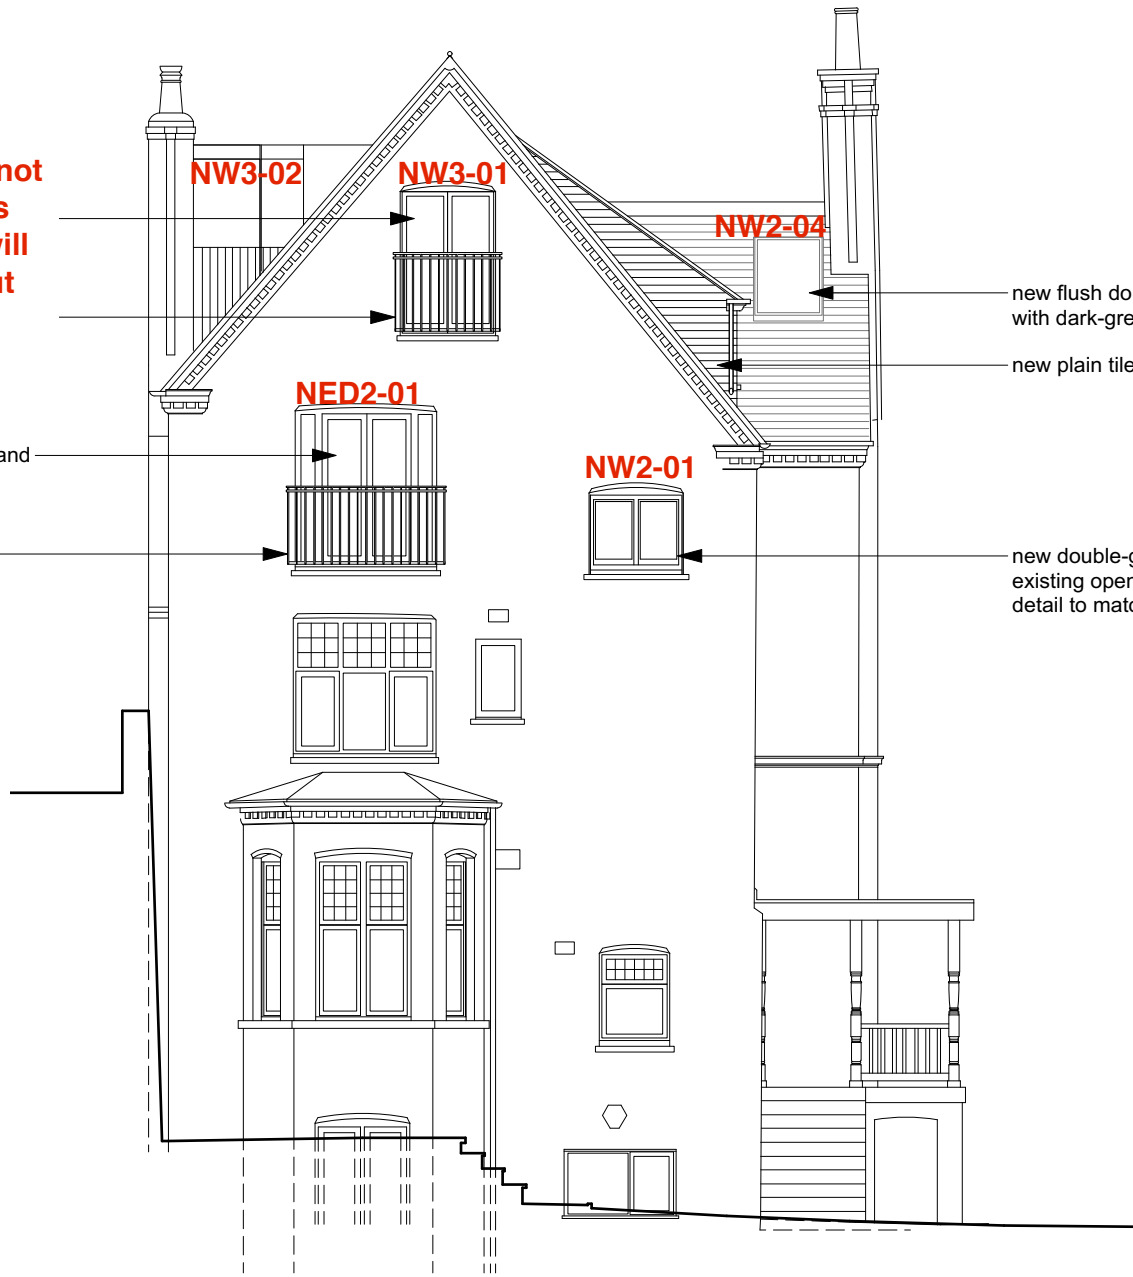


new flush double-glazed rooflight with dark-grey metal frames

new plain tile clad roof dormer

NW2-01

new double-glazed timber window in existing opening with lowered cill head; detail to match existing

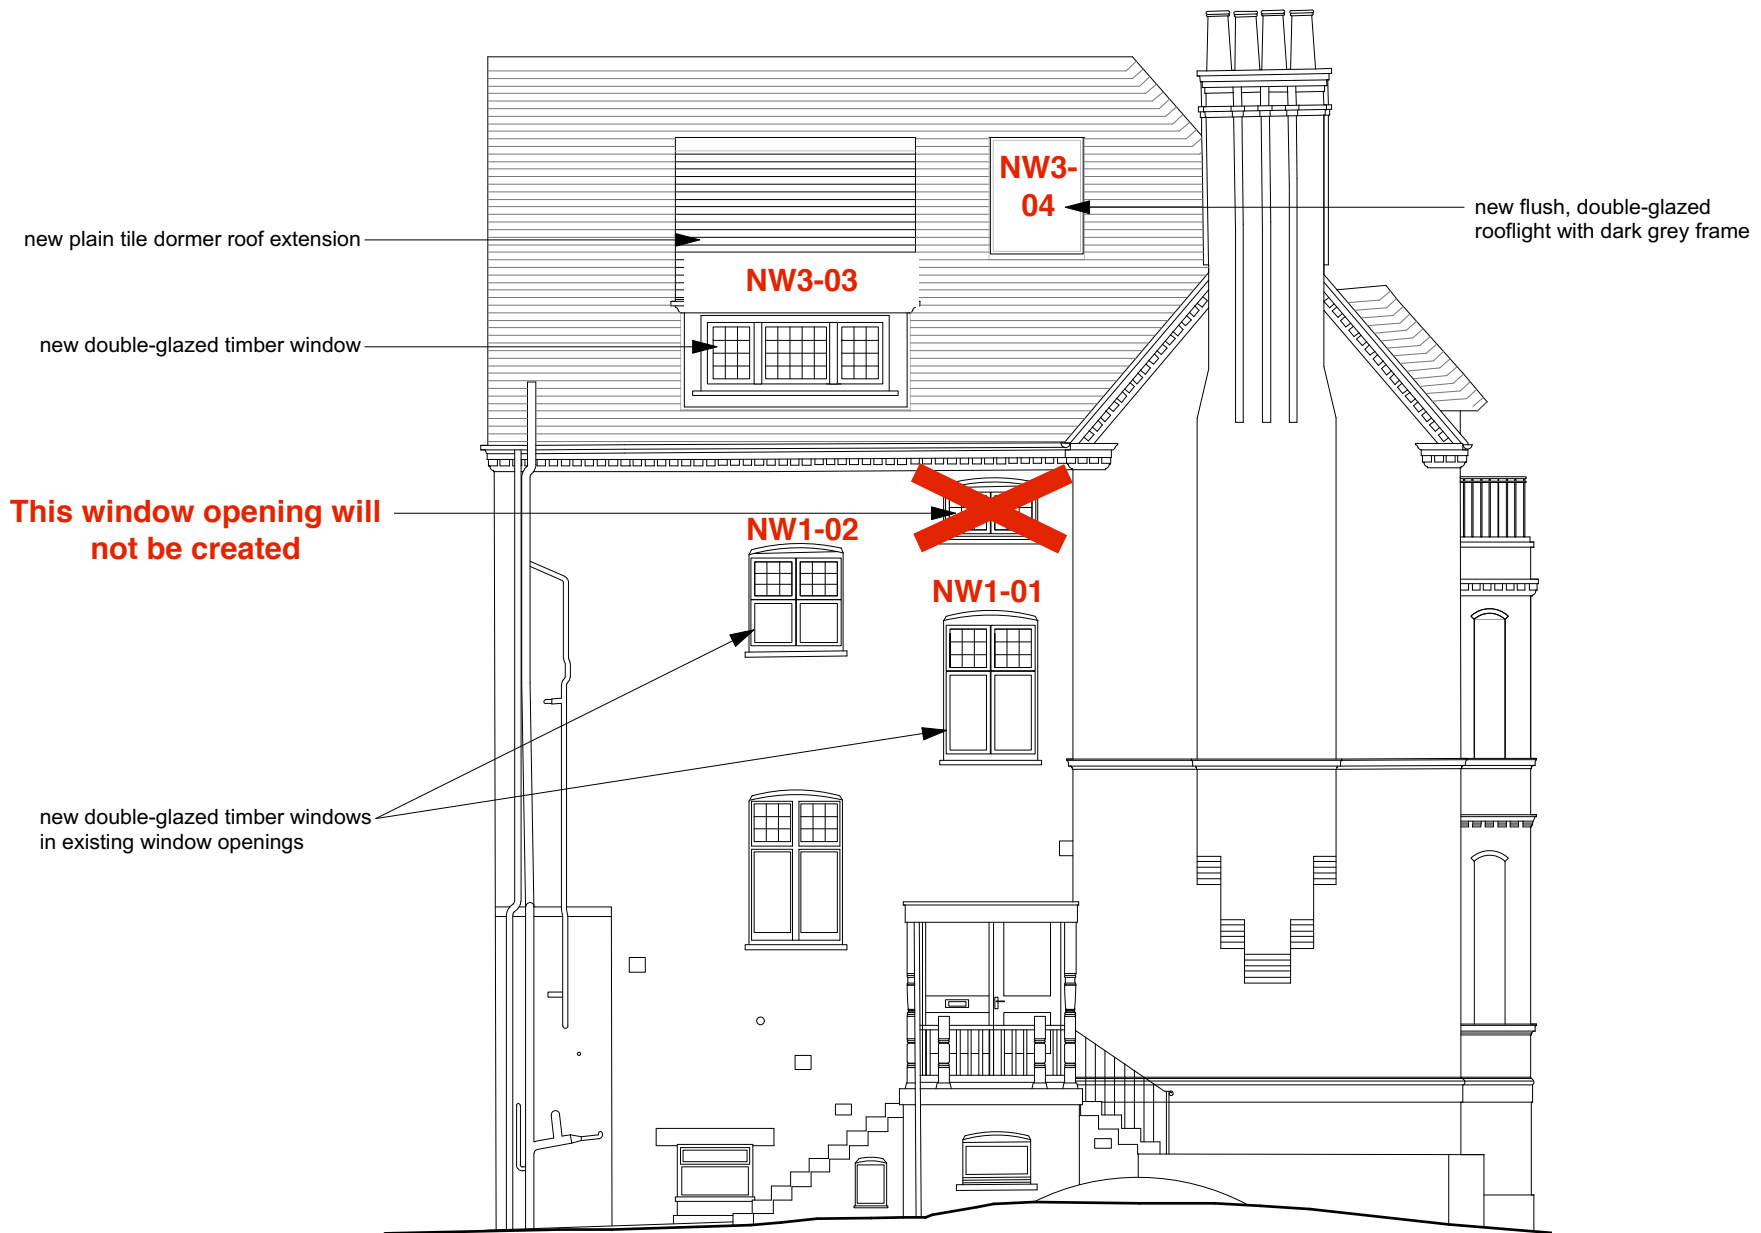

EAST ELEVATION AS PROPOSED

0m 1m 4m

SCALE 1:100 @ A3

