


Client
93-95 Euston Rd (Clifton House), NW1 2RA

Index	Revision	Date	Int	Chk'd
A	EXTERNAL COVERS	02.09.2019	AQ	/

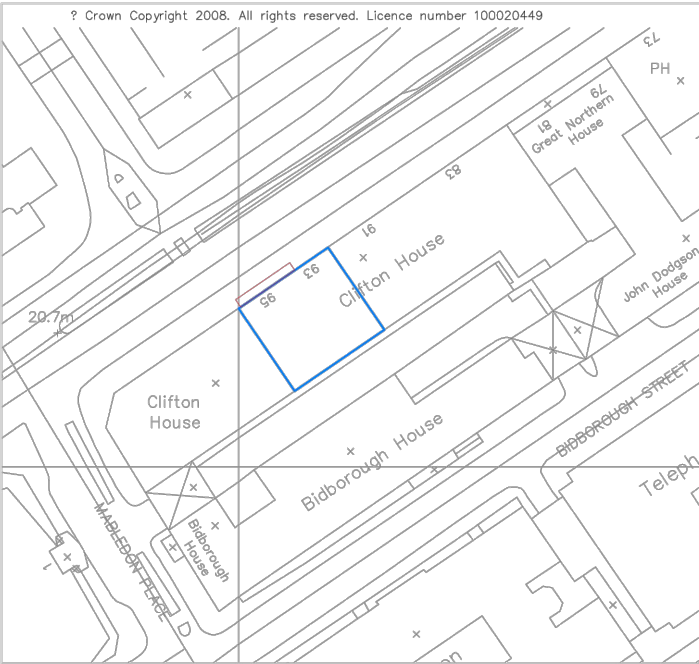

LOCATION PLAN
SCALE 1:1250




VIEW FROM EUSTON ROAD - FRONT



VIEW FROM EUSTON ROAD - LHS



VIEW FROM EUSTON ROAD - RHS

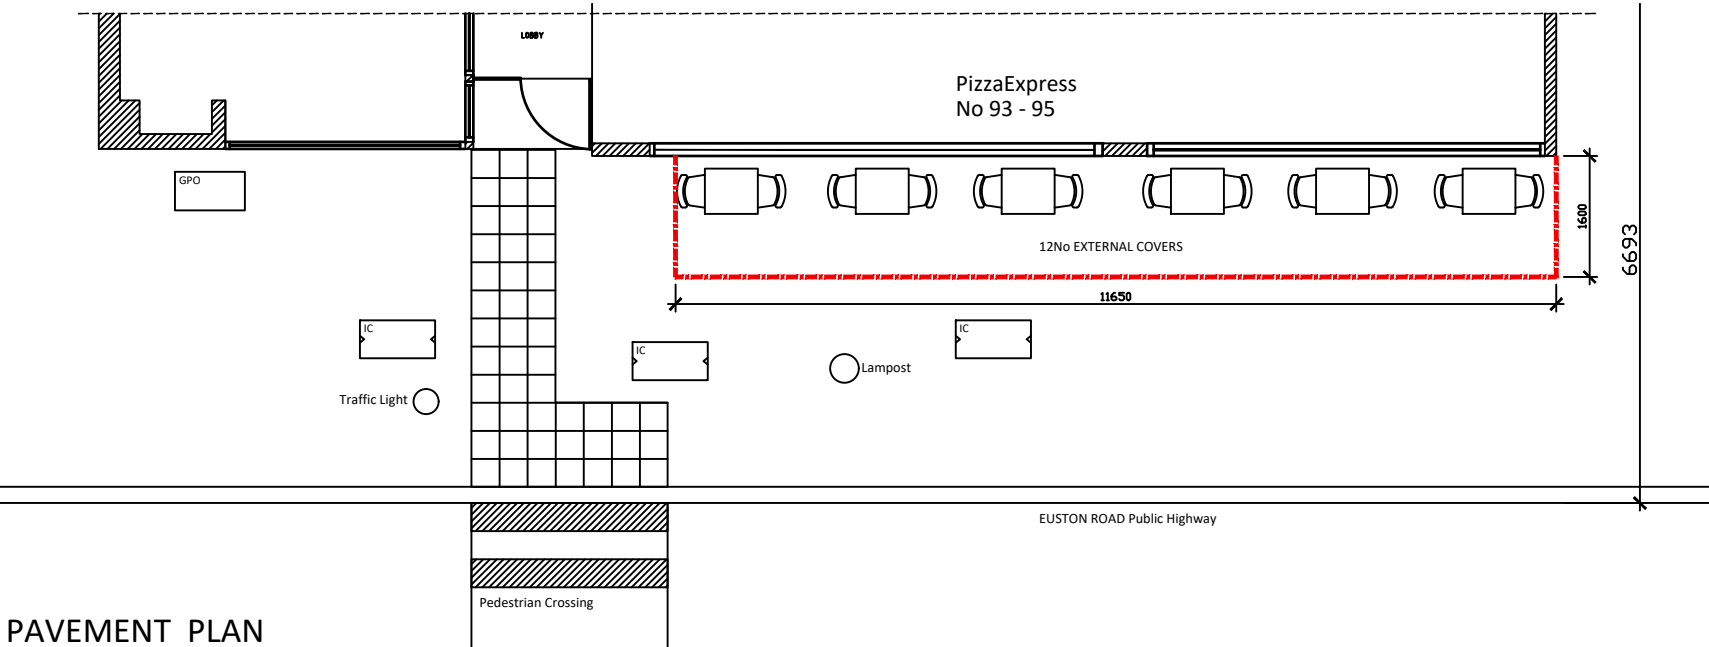

PAVEMENT PLAN
SCALE 1:100



PIZZA EXPRESS LIMITED
2ND FLOOR,
60 CHARLOTTE STREET
LONDON, W1T 2NU

Job N°/Drg N° 143 - 001	Rev A	Scale 1:100 @A3	Status IN PROGRESS
Date 25/07/2019	Director AQ	Author AQ	Check

Job PIZZAEXPRESS Euston Rd
Drawing PAVEMENT LICENCE PLAN

Do not scale for any other purpose, use figured dimensions only. Subject to site survey and all necessary consents. All dimensions to be checked by user and any discrepancies, errors or omissions to be reported to the Architect before work commences. This drawing is to be read in conjunction with all other relevant materials. Figures relate to the current stage of the project and any development decisions to be made on the basis of this information should include due allowance for the increases and decreases inherent in the design and building processes.