

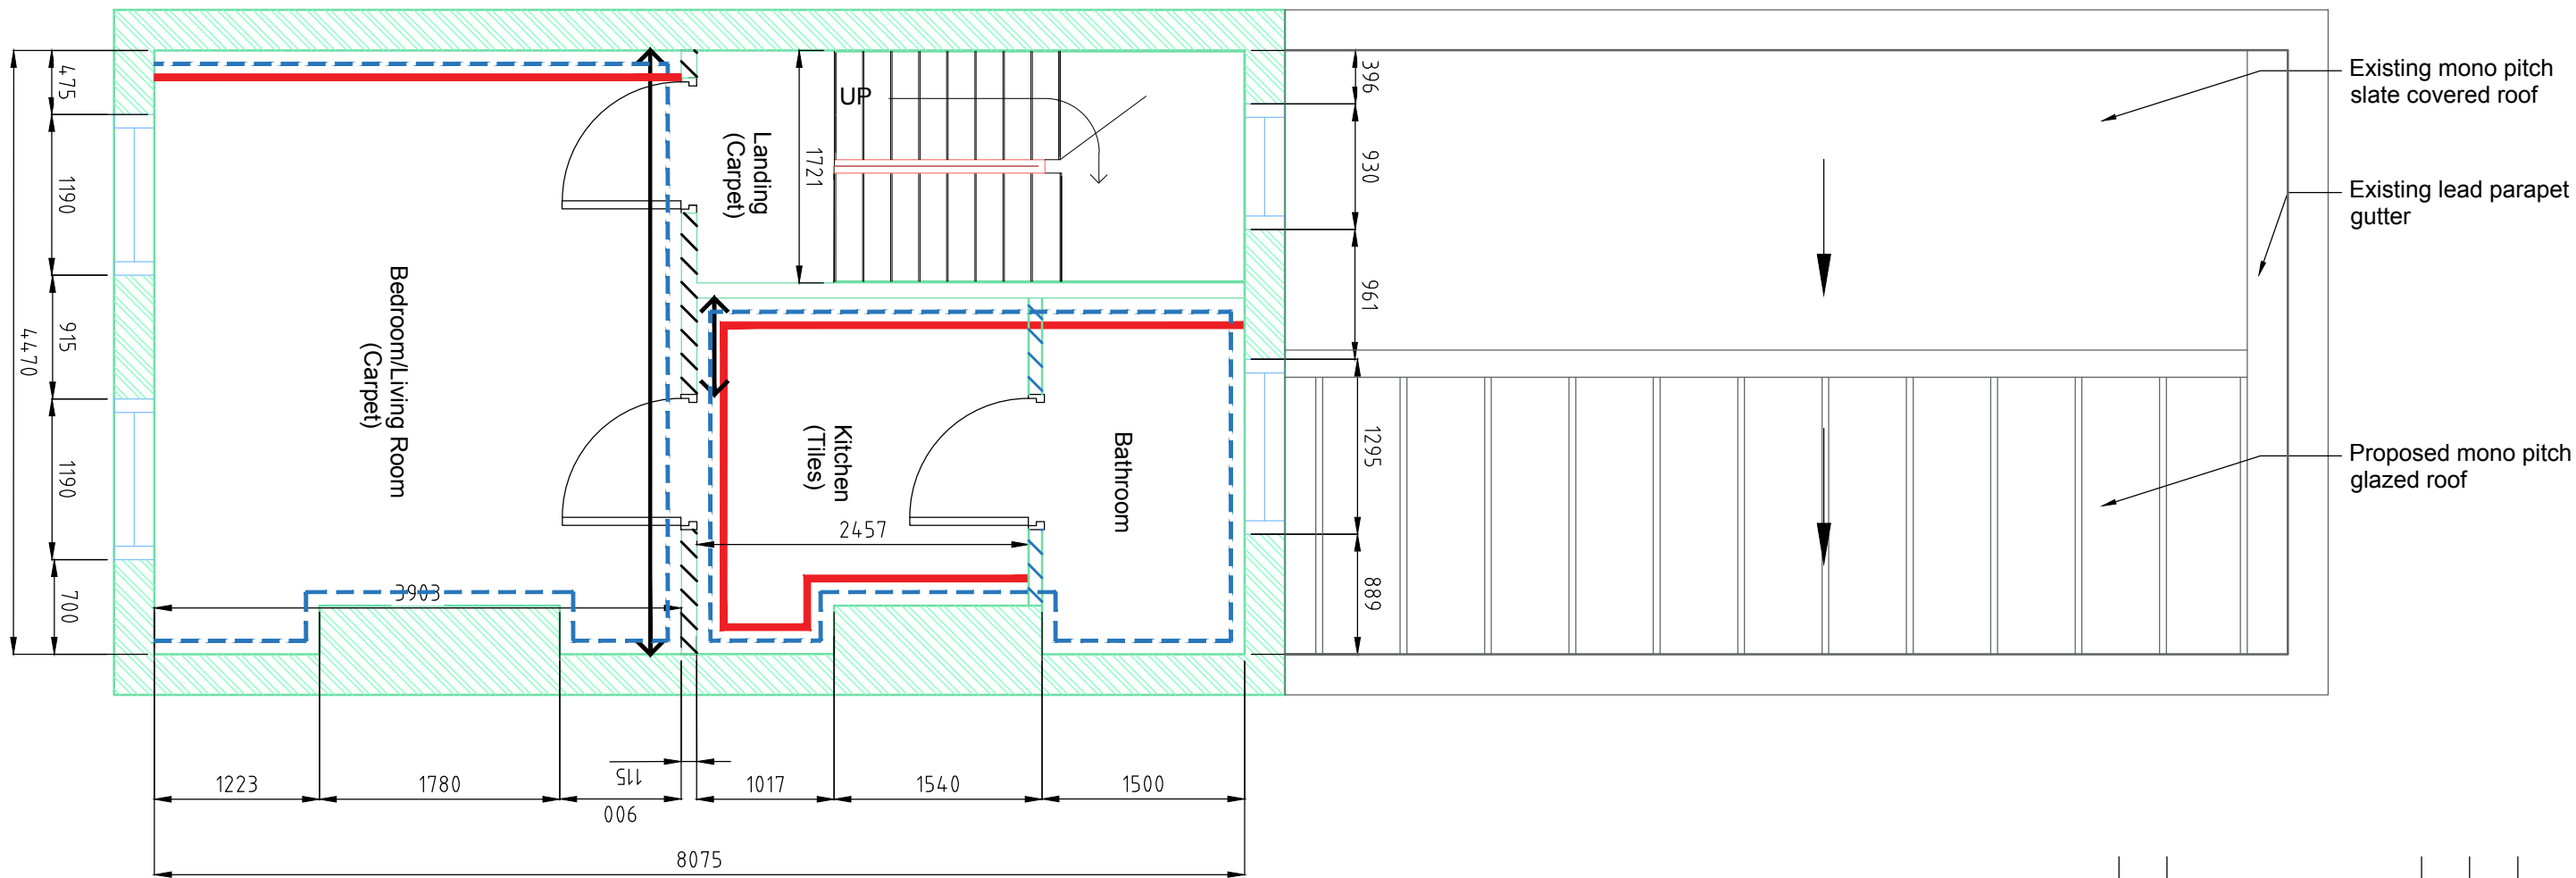



Do not scale this drawing. All Dimensions must be checked on site. This drawing and all details contained hereon are copyright and must not be reproduced without written permission from Property Tectonics.

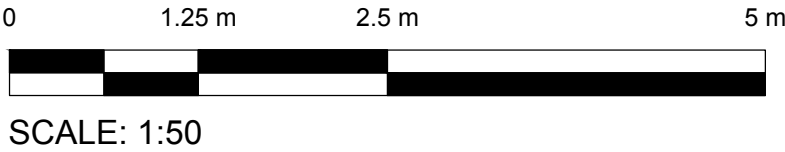

- Existing Timber Picture Rail
- Existing Moulded plaster Cornice
- Missing Lath and Plaster
- Timber Lath and Plaster Partition
- Existing Timber Stud Partition

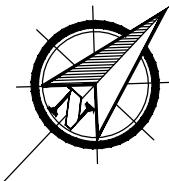

REV	DESCRIPTION	AUTH	APP	DATE



Hatfield
2nd Floor Titan Court, 3 Bishop Square
Hatfield, AL10 9NA
Telephone: 01707 243408
Email: Hatfield@Property-Tectonics.co.uk

JOB TITLE
250 Grays Inn Road
London
WC1X 8JR

DRAWING TITLE
Existing First Floor
General Arrangement Plan

DATE 13.03.19	DRAWN RZ
SCALE 1:50 @ A3	CHECKED
DRAWING NUMBER J9648-002	REVISION /