




Do not scale this drawing. All Dimensions must be checked on site. This drawing and all details contained hereon are copyright and must not be reproduced without written permission from Property Tectonics.

Existing Timber Beam

Existing 165x50mm  
rafters / hip rafters at  
350mm centres


165x50mm timber rafters at  
350mm centres fixed to existing  
beam and 100x50mm wall plate  
fixed to partywall to all areas  
unless otherwise indicated

100x50mm tiles ceiling  
joists at 350mm centres  
to all areas

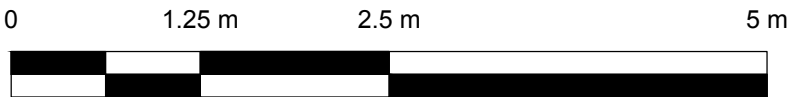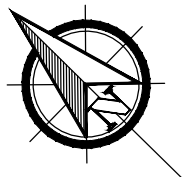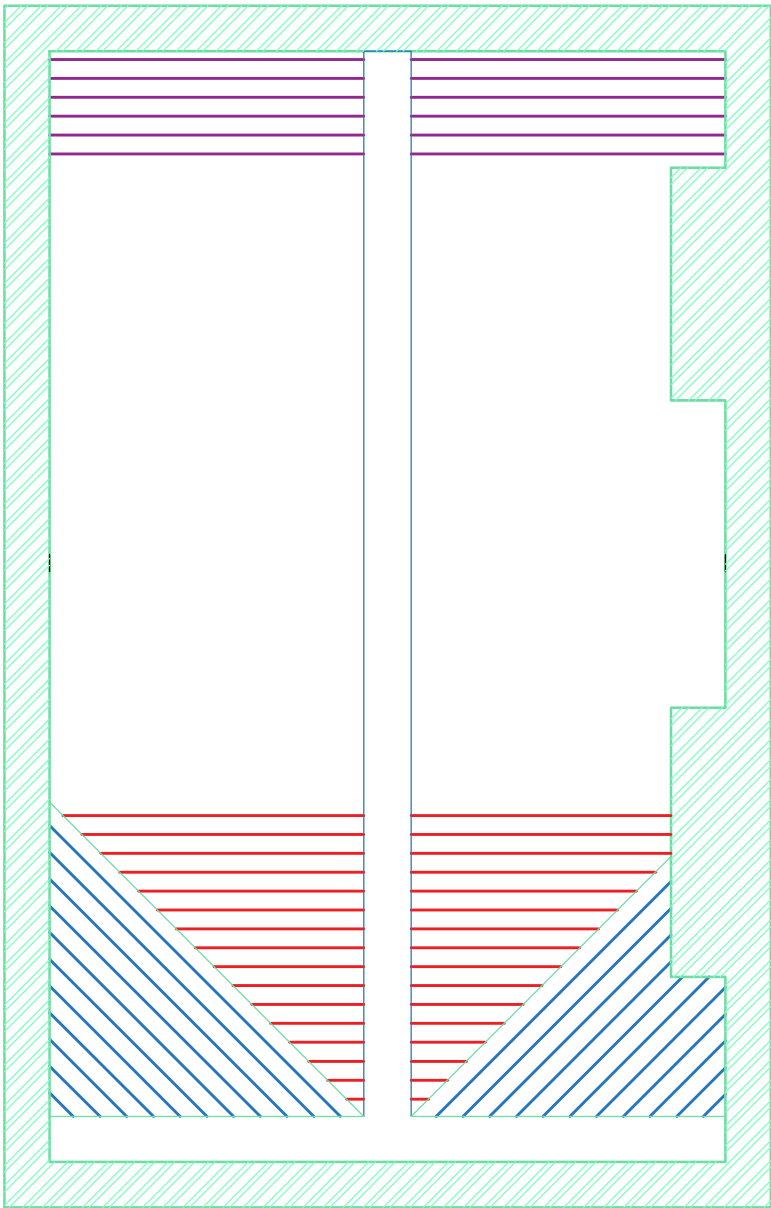

SCALE: 1:50

REV	DESCRIPTION	AUTH	APP	DATE

	<b>Hatfield</b>
	2nd Floor Titan Court, 3 Bishop Square Hatfield, AL10 9NA
	Telephone: 01707 243408 Email: Hatfield@Property-Tectonics.co.uk

<b>JOB TITLE</b> 250 Grays Inn Road London WC1X 8JR
--

<b>DRAWING TITLE</b> <i>Proposed Roof Structure</i>
--

<b>DATE</b> 02.09.19	<b>DRAWN</b> JN
<b>SCALE</b> 1:50 @ A3	<b>CHECKED</b>
<b>DRAWING NUMBER</b> <b>J9648-009</b>	<b>REVISION</b> /