

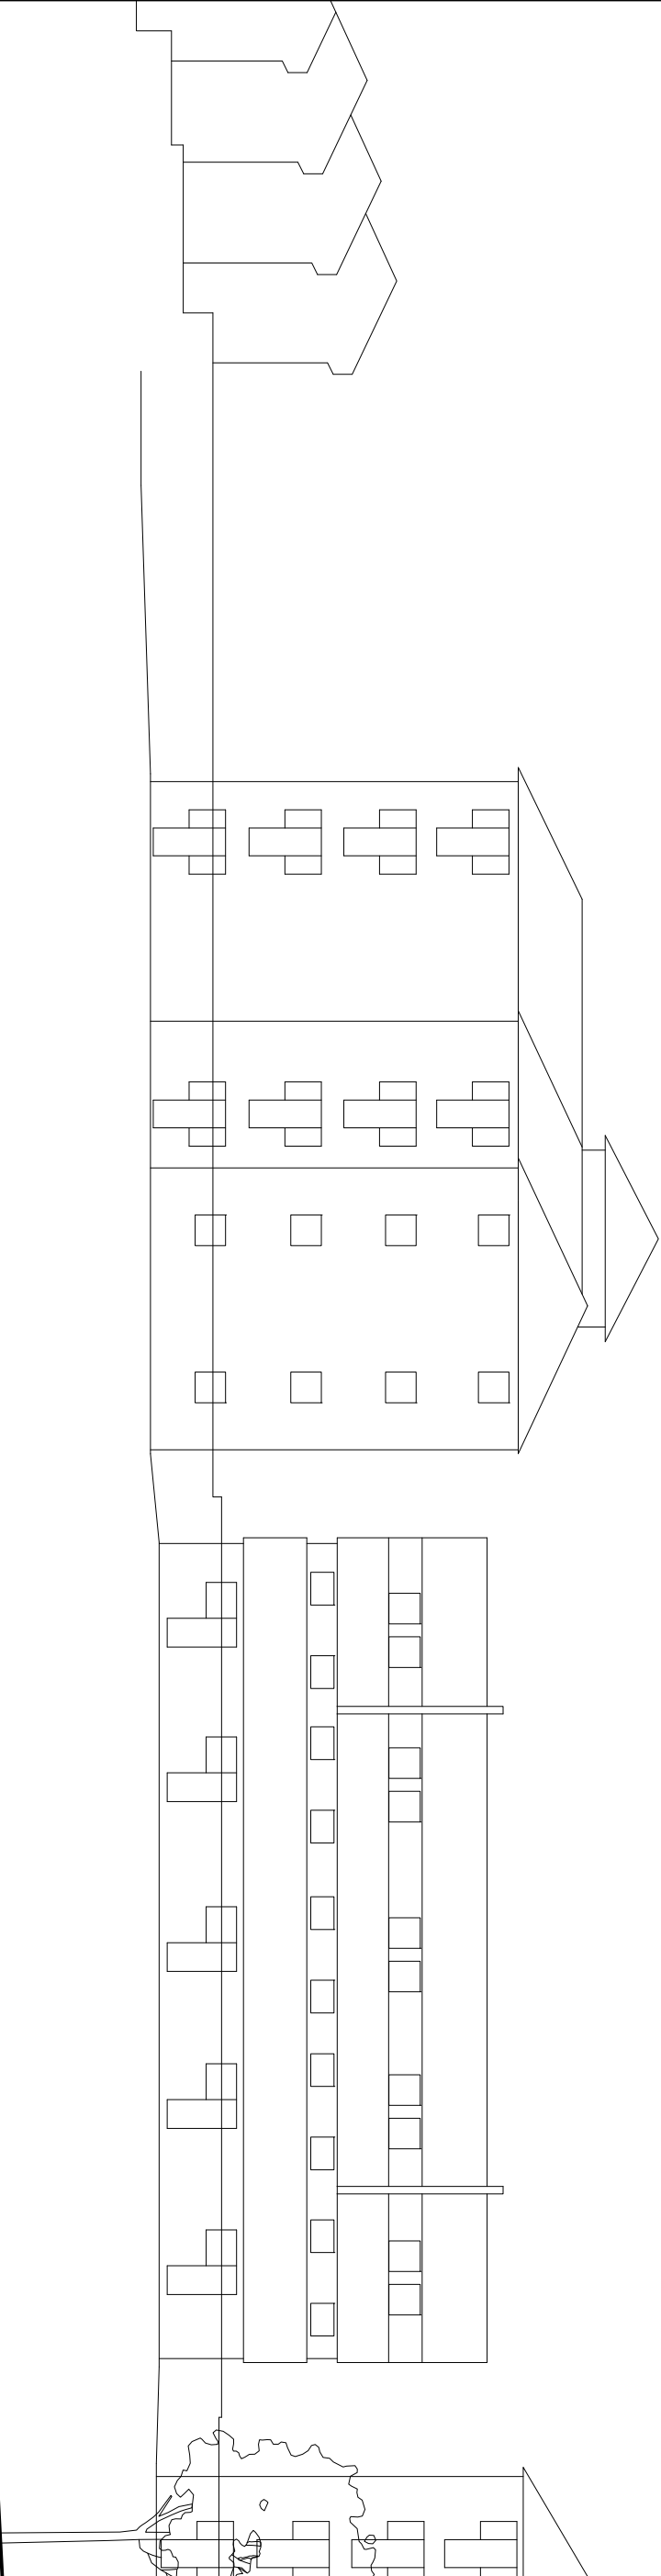
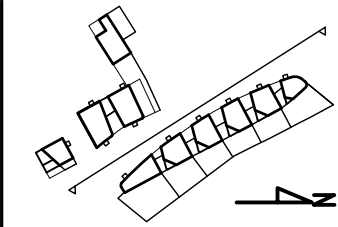


DO NOT SCALE OFF THIS DRAWING
ALL DIMENSIONS MUST BE CHECKED ON SITE
INFORM THE ARCHITECT OF ANY
DISCREPANCIES PRIOR TO CONSTRUCTION
PLOT SIZE: A3

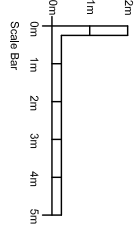

01_Existing Elevation 01

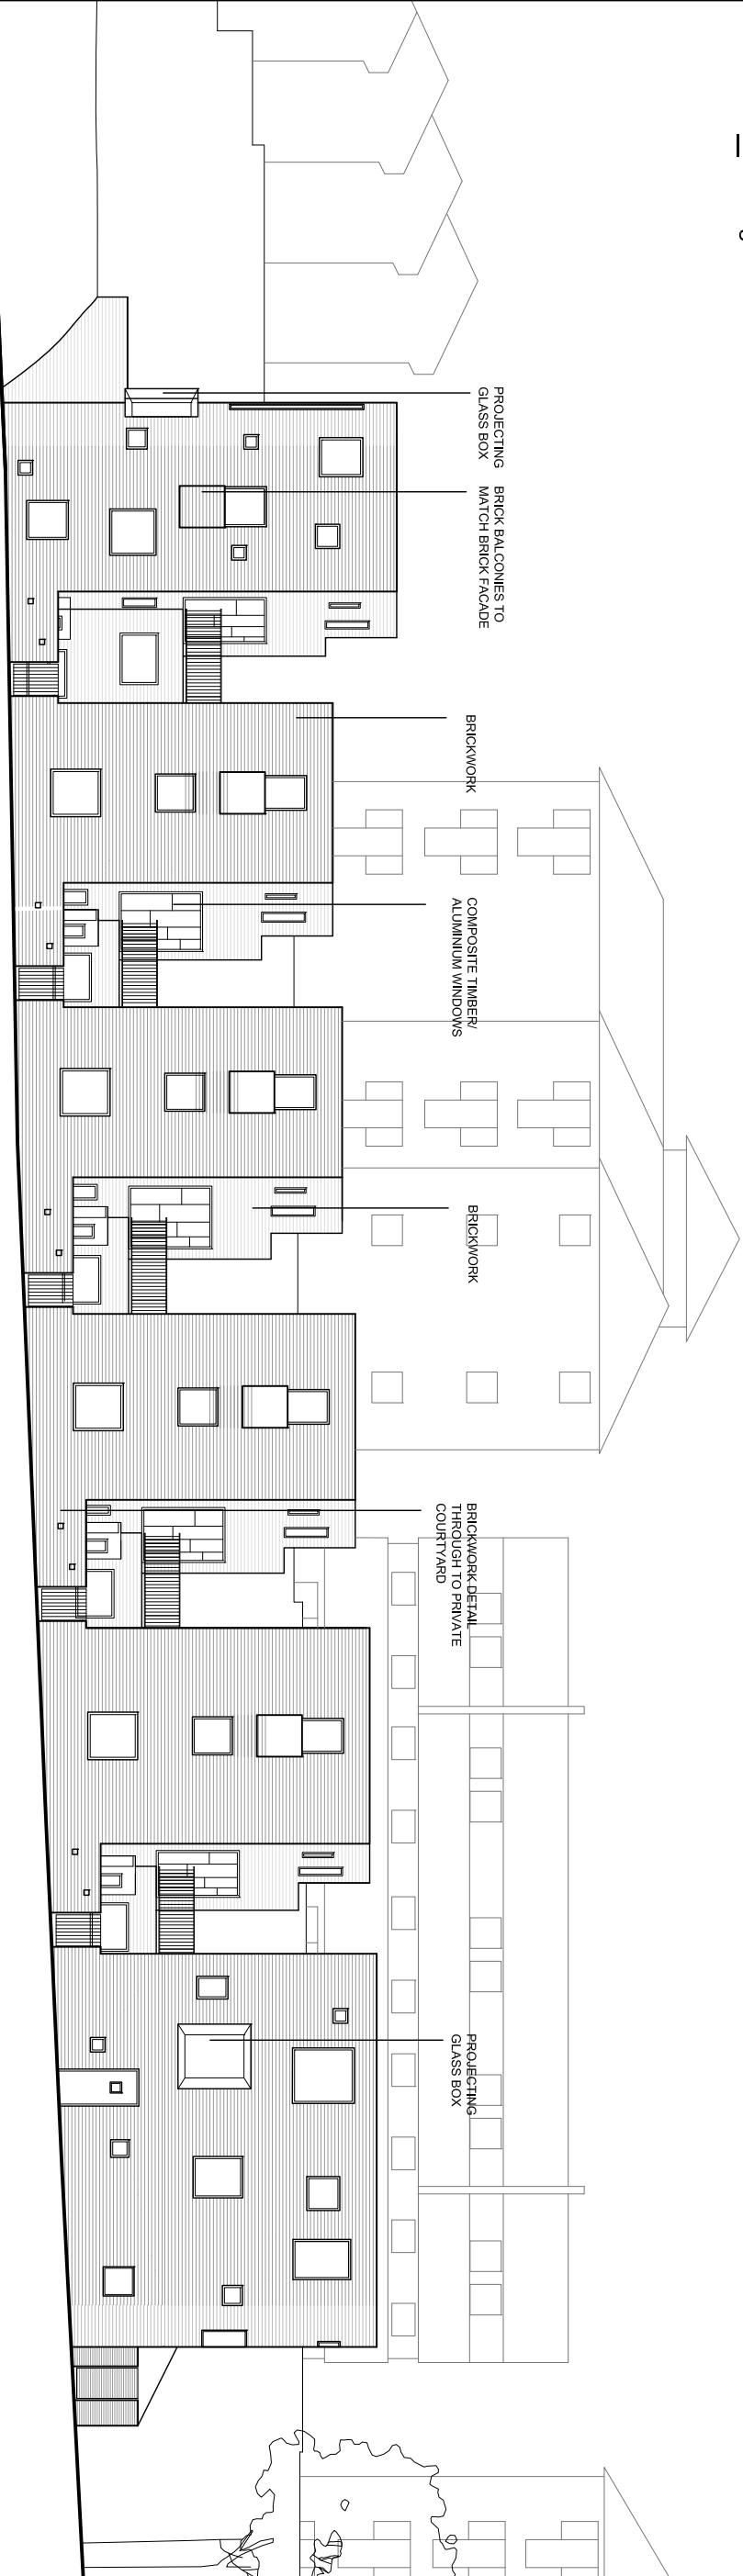

PETER BARBER
ARCHITECTS
173 Kings Cross Road LONDON WC1X 8BZ
020 7833 4466
info@peterbarberarchitects.com

Joe Kiln Place, Gospel Oak

client: London Borough of Camden / E C Harris

scale: 1/200 @ A3 date: 07 19

drawing: AB checked: DG

title: EXISTING & PROPOSED ELEVATION 01

sheet: 1 of 1 elevation from Kiln Place drawing no: 116_E_01 rev: G

02_Proposed Elevation 01