





DO NOT SCALE OFF THIS DRAWING
ALL DIMENSIONS MUST BE CHECKED ON SITE
INFORM THE ARCHITECT OF ANY
DISCREPANCIES PRIOR TO CONSTRUCTION
PLOT SIZE: A3

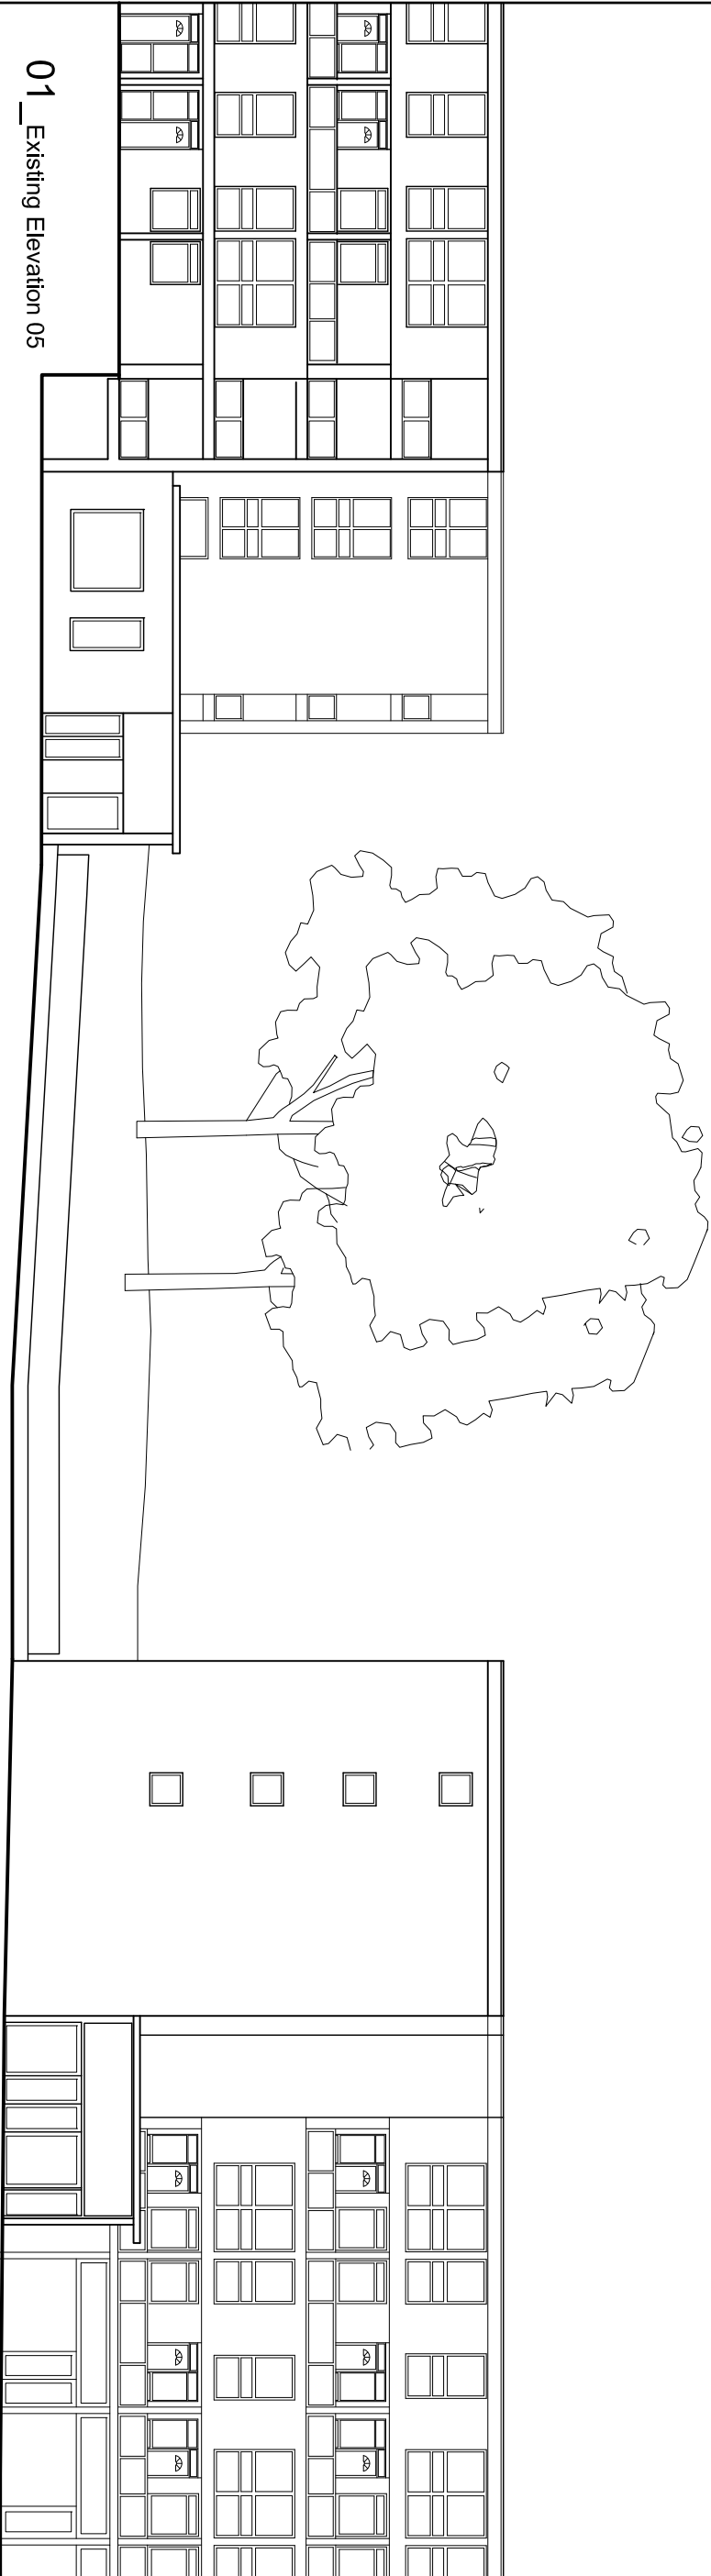

01_Existing Elevation 05

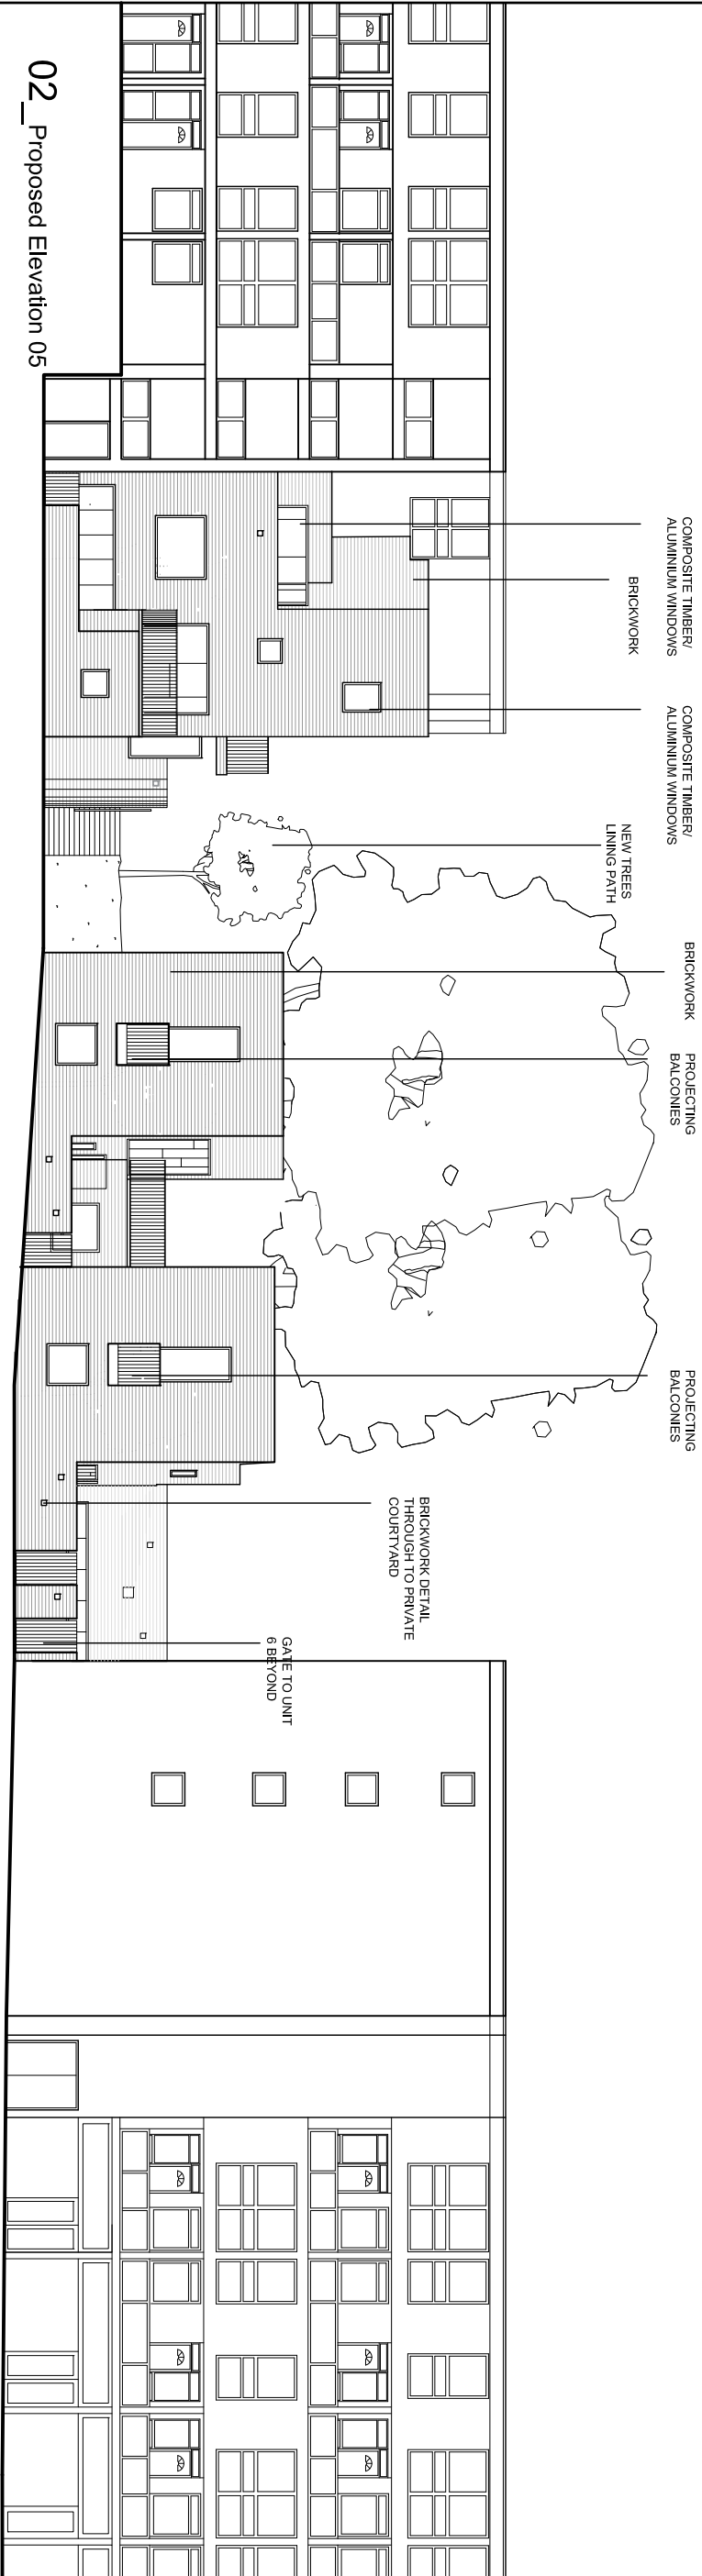

02_Proposed Elevation 05

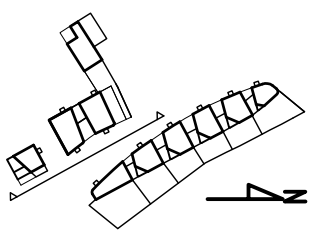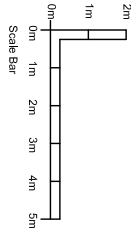

PETER BARBER
ARCHITECTS
173 Regent Cross Road LONDON WC1X 8BZ
info@peterbarberarchitect.com

200 Kiln Place, Gospel Oak

Urban London Borough of Camden /
E.C.H. Plans
Scale: 1/200 @ A3
Drawing: AB

PLANNING

TITLE: EXISTING & PROPOSED
ELEVATION 05
SITES 2 & 3 THE Elevation from Kiln Place
DRAWING NO: 116_E_05

REV: G