


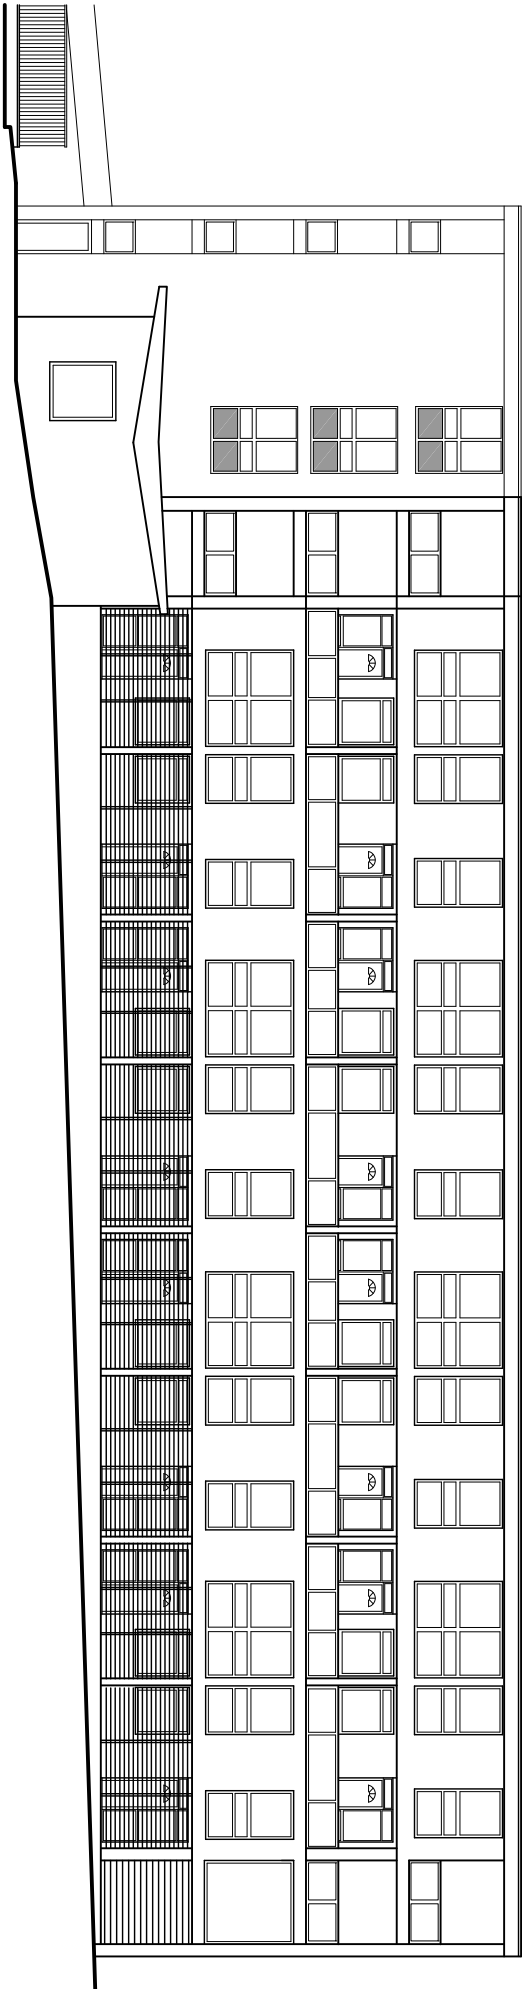


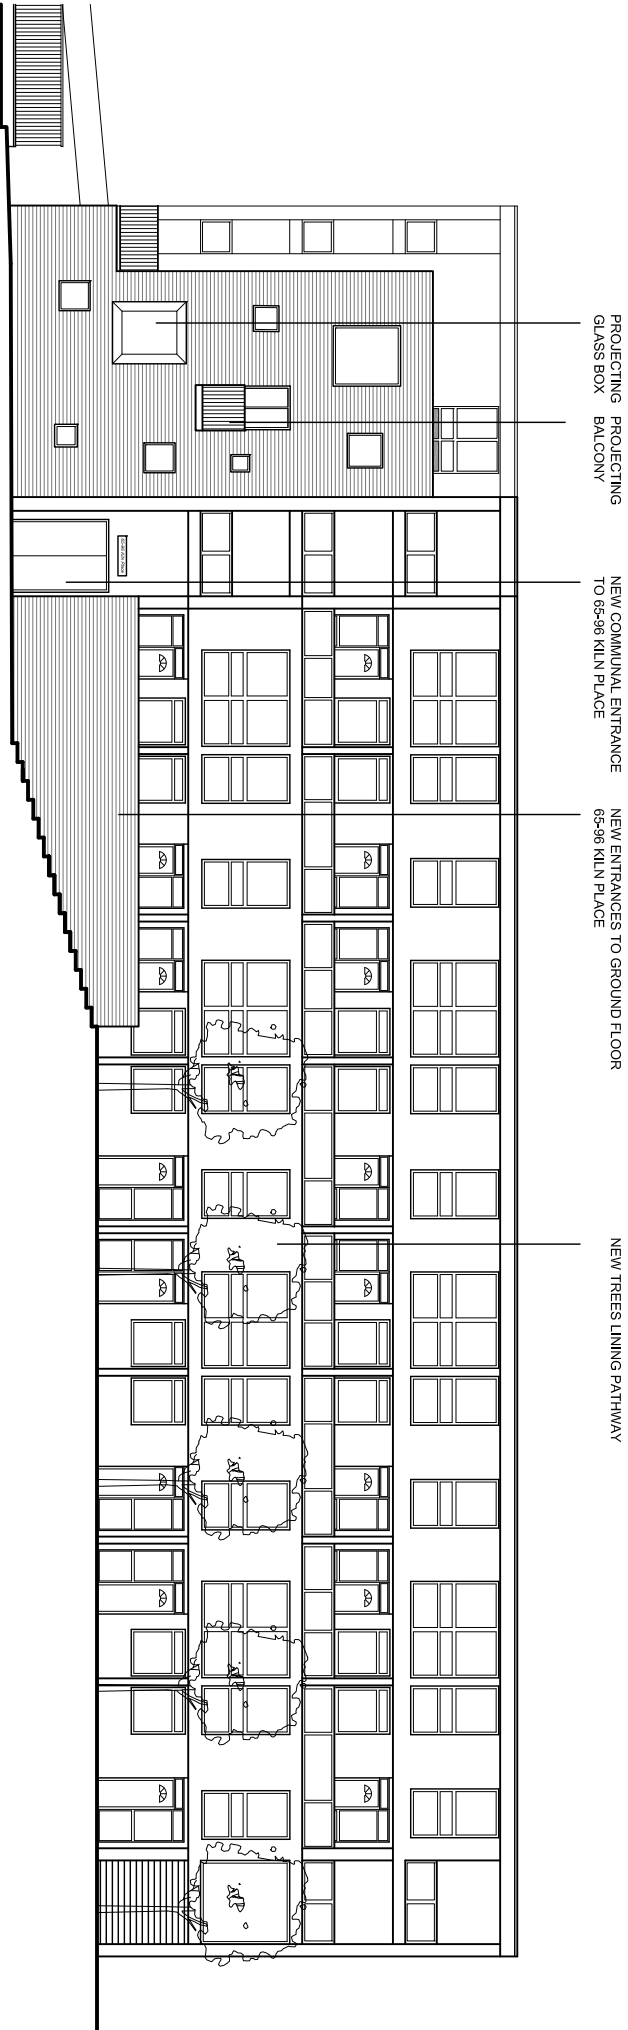

01_Existing Elevation 09

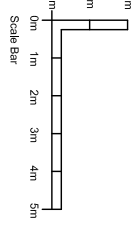

02_Proposed Elevation 09

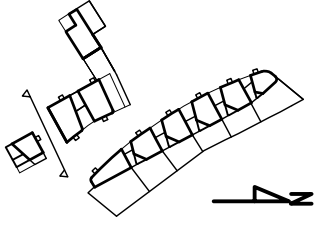

PETER BARBER
ARCHITECTS
173 Kings Cross Road LONDON WC1X 9BZ
t:020 7833 4499
e:info@peterbarberarchitects.com

Joe Kiln Place, Gospel Oak

client: London Borough of Camden /
EC Harris

SCALE: 1/200 @ A3
DATE: 07.19
DRAWING: AB

TITLE: EXISTING & PROPOSED
ELEVATION 09
Sheet 3 NW Elevation

DRAWING NO: 116_E_09

REV: E