





DO NOT SCALE OFF THIS DRAWING
ALL DIMENSIONS MUST BE CHECKED ON SITE
INFORM THE ARCHITECT OF ANY
DISCREPANCIES PRIOR TO CONSTRUCTION
PLOT SIZE: A3

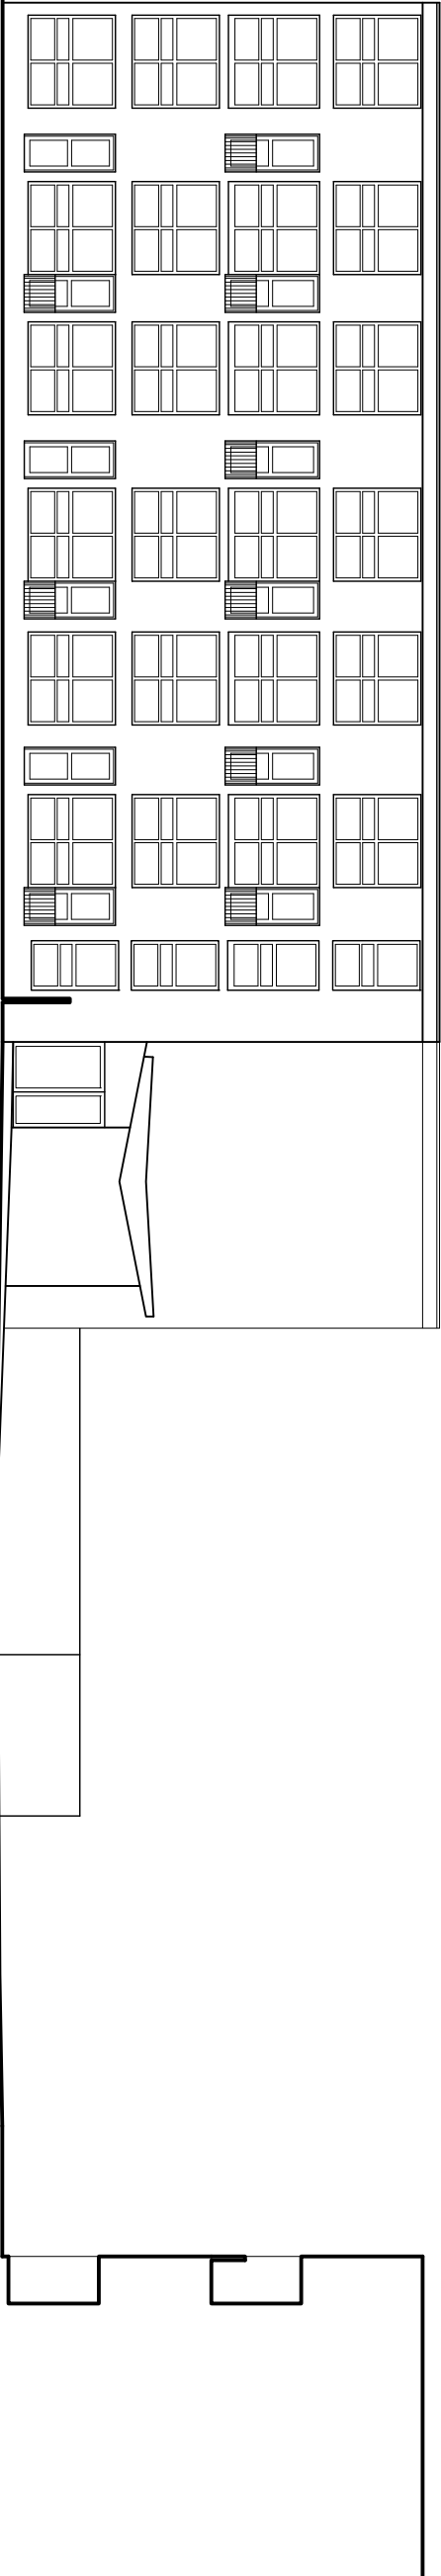

01_Existing Elevation 12

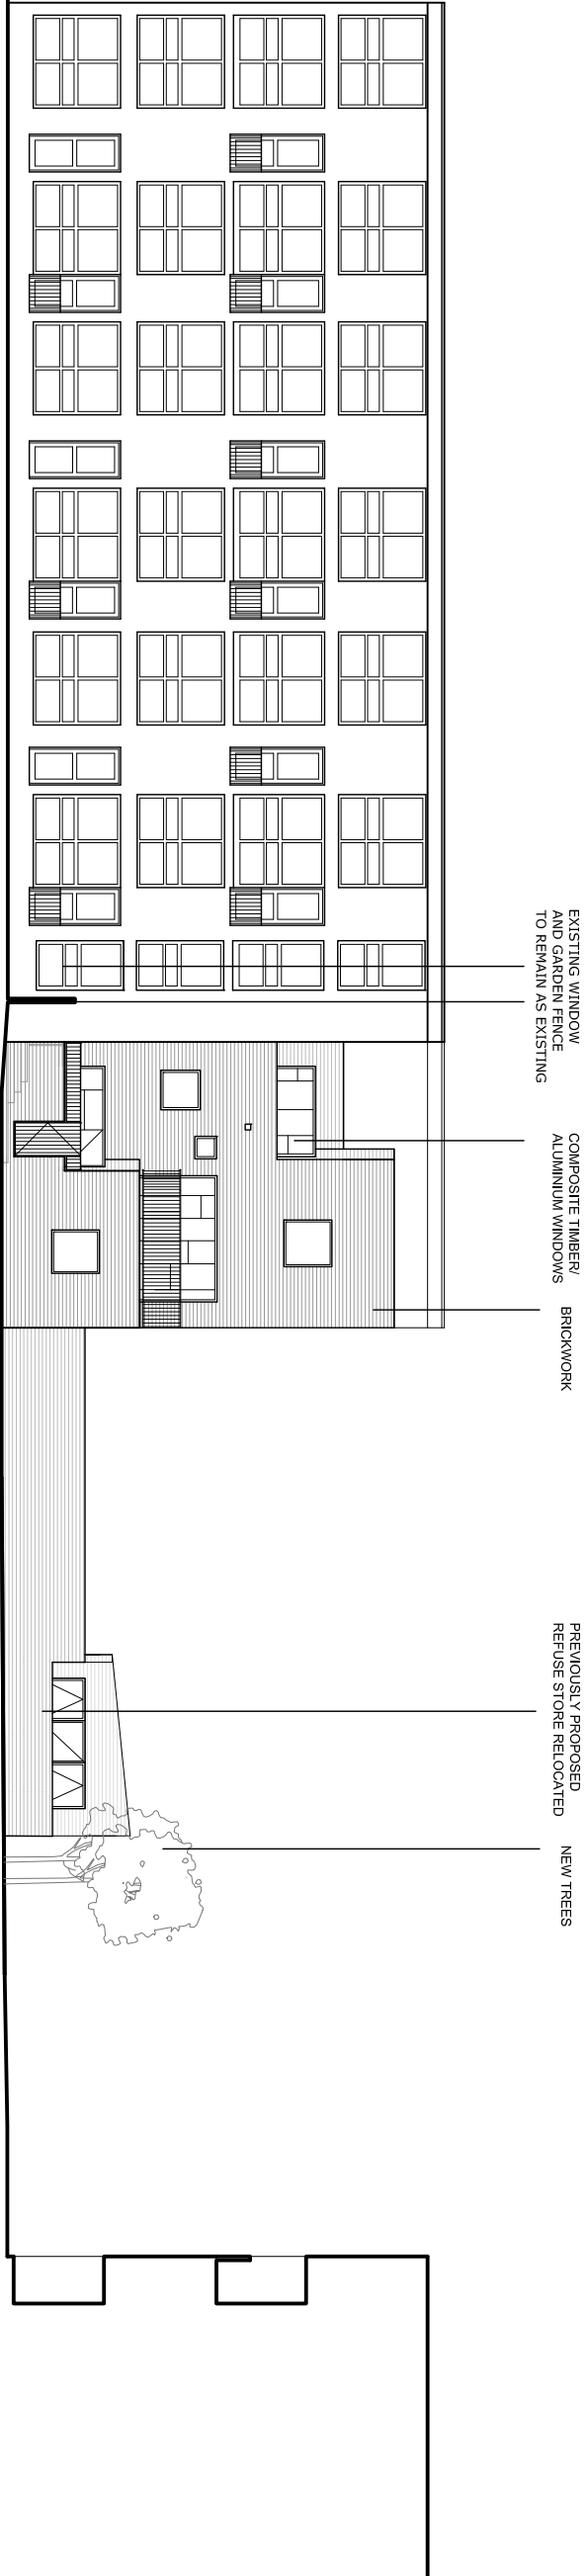

02_Proposed Elevation 12

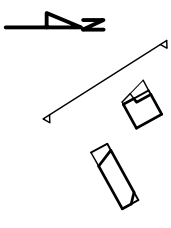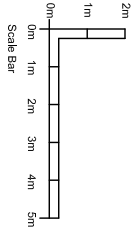

REVISIONS:

PETER BARBER
ARCHITECTS
173 Kings Cross Road LONDON WC1X 8EZ
info@peterbarberarchitects.com

Joe Kiln Place, Gospel Oak

client: London Borough of Camden /
EC Harris

SCALE: 1/200 @ A3
DATE: 07.19
DRAWN: AB
CHECKED: DG

TITLE: EXISTING & PROPOSED
ELEVATION 12
Site 3 SVT Elevation from Kiln Place

DRAWING NO: 116_E_12

REV: H