



FOR APPROVAL

revisions
 -- FOR APPROVAL 02.09.19

notes

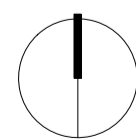

scale

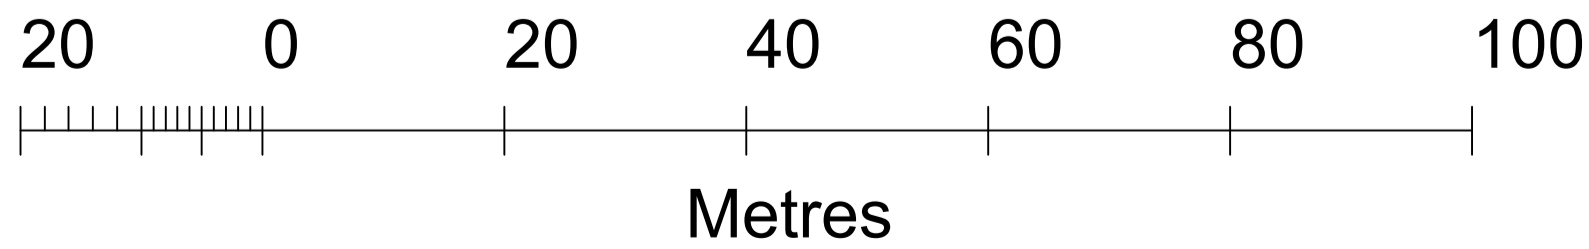

client

Rachel + Richard Roberts

scale

1:1250 @ A3

project

100 Hawtreys Road

drawing title

Site Location Plan

drawing no

1804_PL_010

rev

Copyright STUDIOCARVER Ltd. Registered Office: 37 Alfred Place, London WC1E 7DP
 Registered in England and Wales No. 766682

No implied license exists. This drawing should not be used to calculate areas for the purpose of valuations. All dimensions to be checked on site by contractor and such dimensions to be their responsibility. When in doubt ask.

All work must comply with relevant British Standards and Building Regulation requirements. Drawing errors and omissions to be reported to architect immediately.

STUDIOCARVER

37 Alfred Place
 London WC1E 7DP

T: 020 7096 1257
 E: mail@studiocarver.co.uk
 W: www.studiocarver.co.uk