






[01] EXISTING SIDE (NORTH - WEST) ELEVATION & TYPICAL SASH WINDOW TYPES PHOTOGRAPHS S:1/200

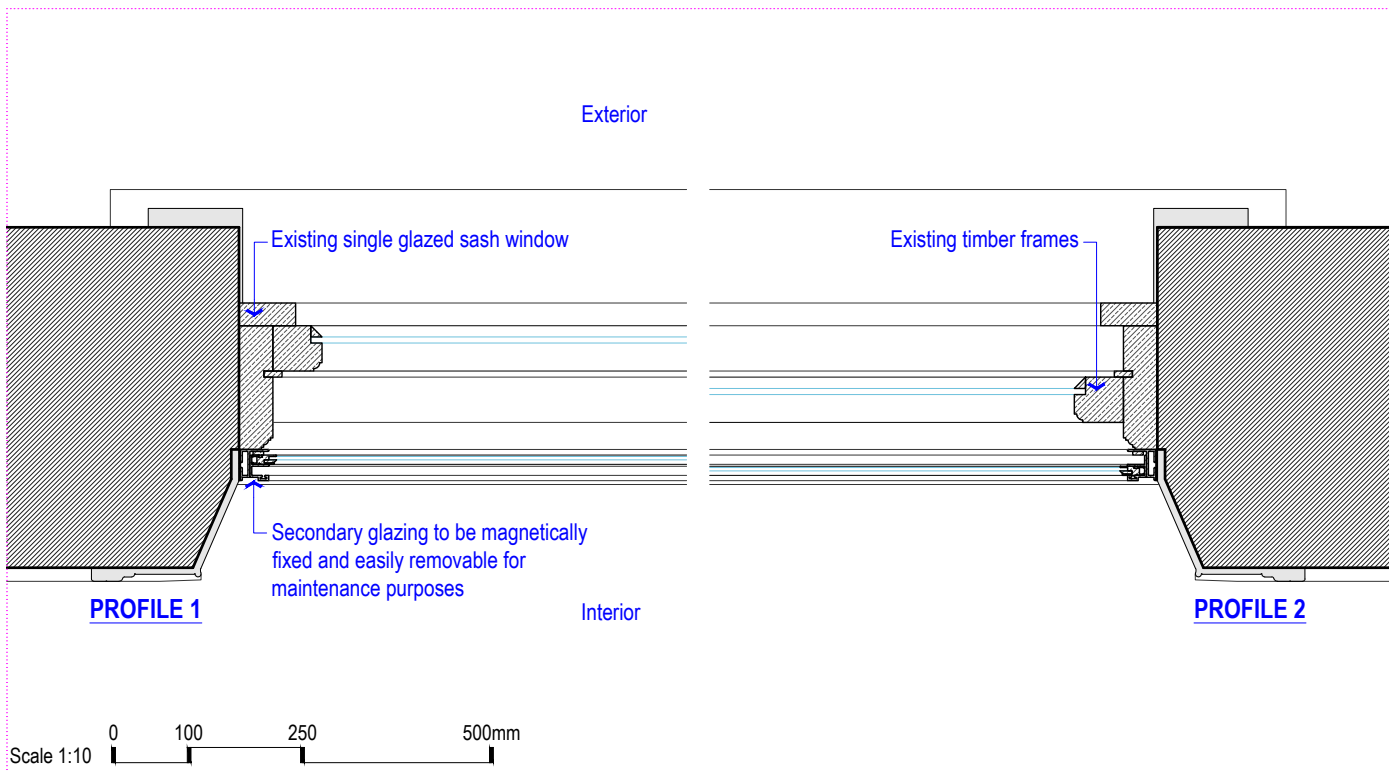

[02] PROPOSED SECONDARY GLAZING PROFILE (PLAN) S:1/10

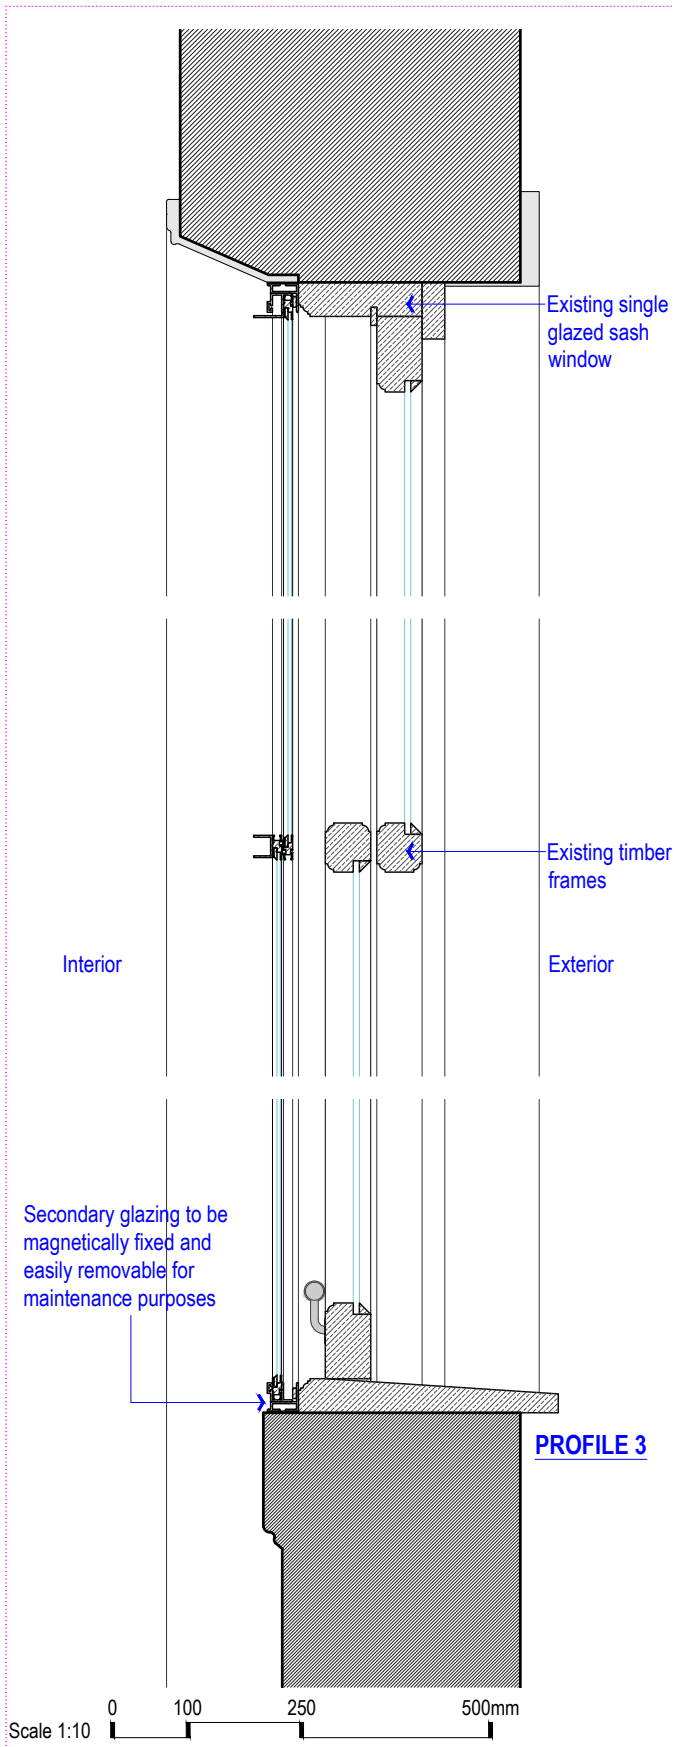

[03] PROPOSED SECONDARY GLAZING PROFILE(SECTION) S:1/10

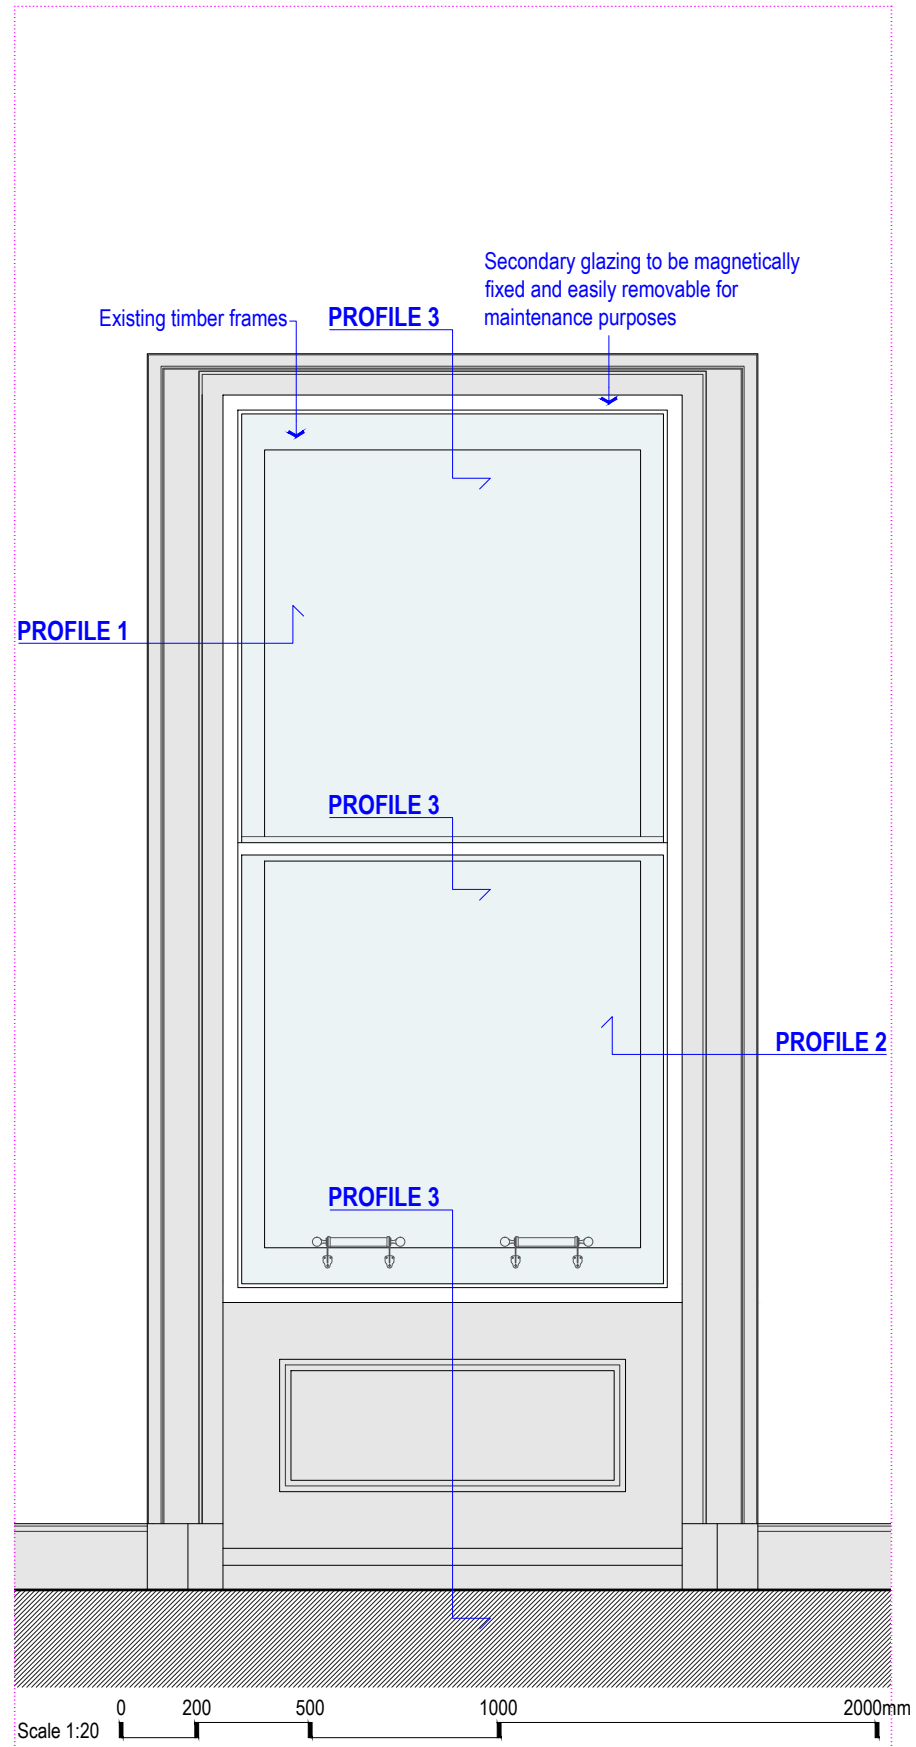

[04] PROPOSED SECONDARY GLAZING ELEVATION S:1/20

NOTE:
DO NOT SCALE FROM DRAWINGS - EXCEPT FOR PLANNING PURPOSES.
ALL DISCREPANCIES TO BE REPORTED TO ARCHITECT IMMEDIATELY.
ALL DIMENSIONS TO BE VERIFIED BY CONTRACTOR ON SITE PRIOR TO THE COMMENCEMENT OF ANY WORKS.

P1 02/09/19 Additional Information to Planning & Listed Building Consent Application - Existing & Proposed Secondary Glazing Window Profiles

VIVENDI ARCHITECTS LTD
Unit E3U, Bounds Green Industrial Estate, Ringway, London N11 2UD
Tel/Fax +44 (0)20 3232 4000 - email: info@vivendiarchitects.com
© VIVENDI ARCHITECTS LTD 2009
All rights reserved, including but not limited to The Copyright, Designs and Patents Act 1988
PROJECT TITLE:
94 HAVERSTOCK HILL, LONDON NW3 2BD
DRAWING TITLE:
Proposed Secondary Glazing Profiles and Photographs

CLIENT:
AMAK PROPERTY INVESTMENTS LTD.

DRAWN:
ACD
CHECKED:
PK
ISSUED BY:
PK
STATUS:
PLA
SCALE AT A3:
1:200/1:20/1:10
REVISION:
P1
JOB AND DRAWING NO:

1738-DT01-01