


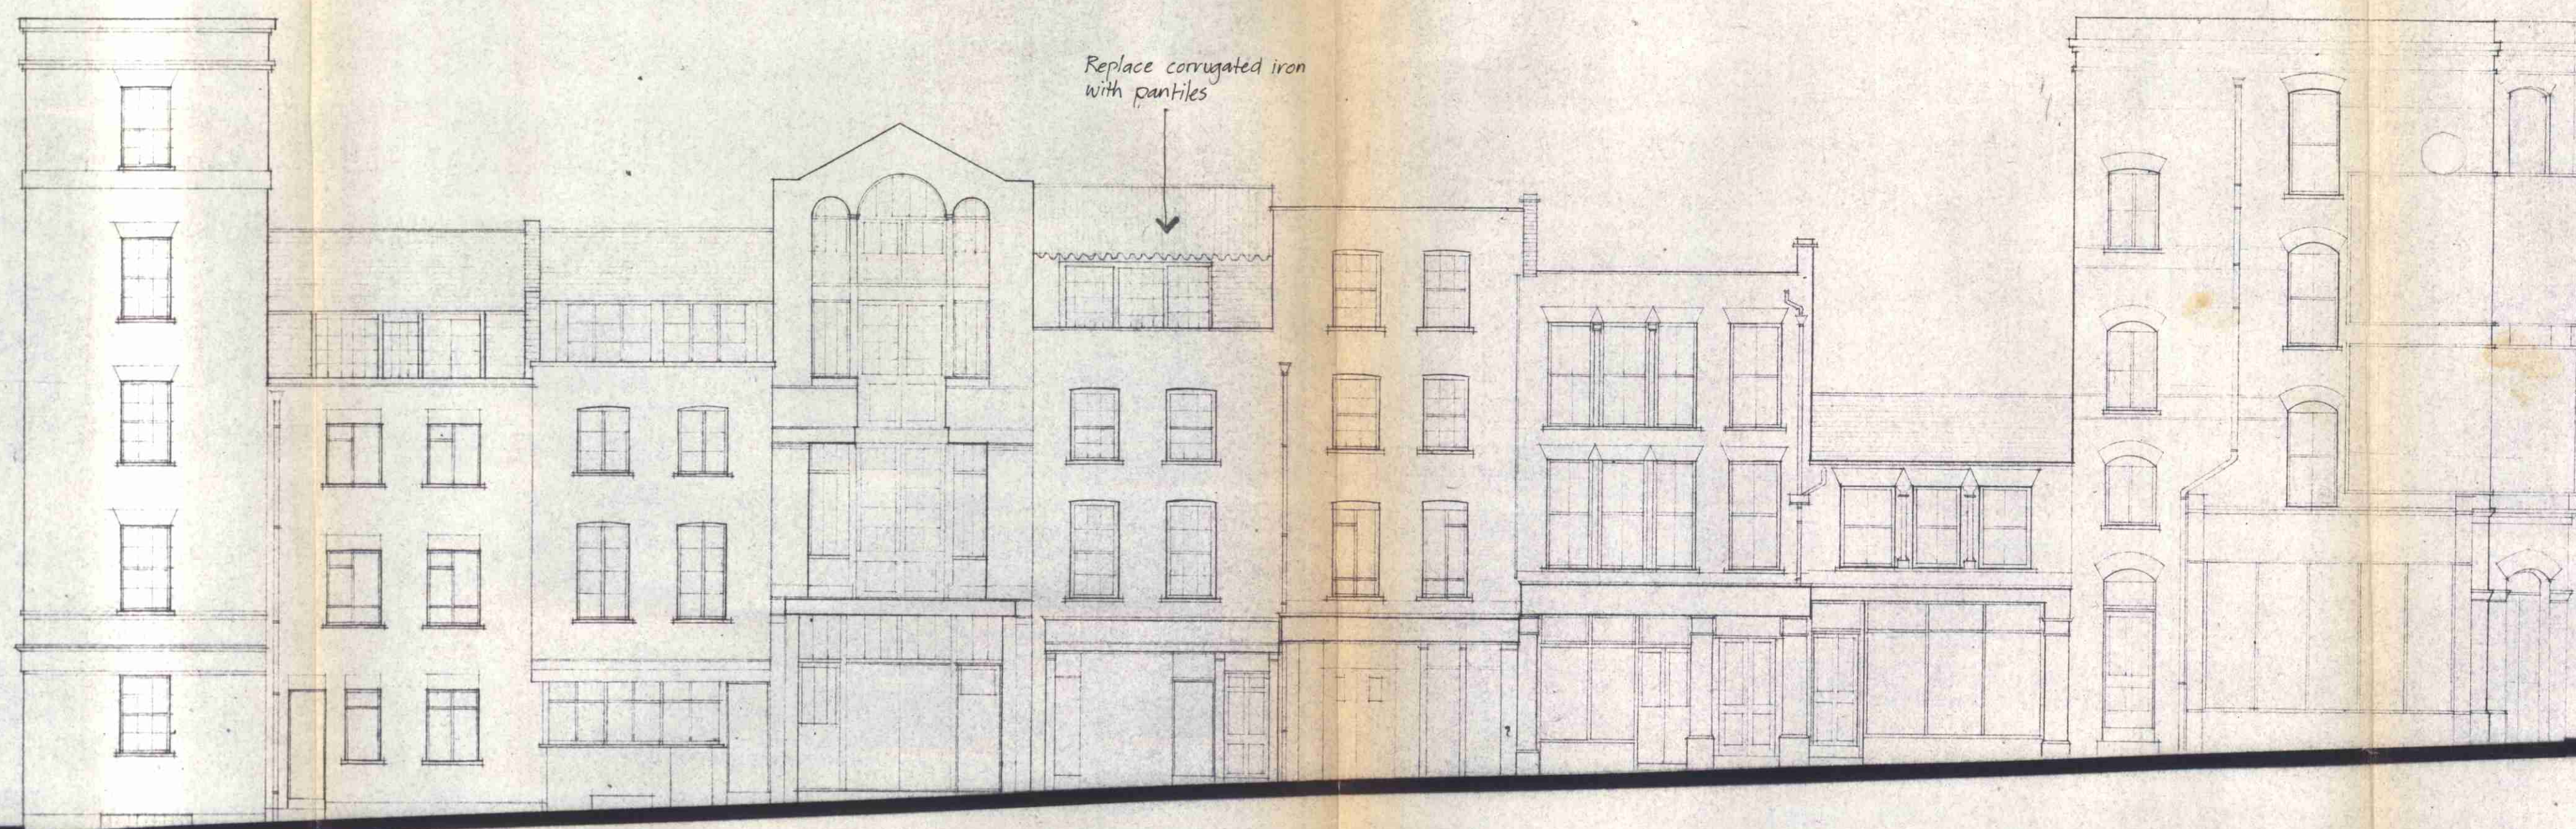

MONMOUTH ST.

SHELTON ST.

MERCER
MONMOUTH STREET
EXISTING

19

21

23

25

27

29

31



LONDON BOROUGH OF CAMDEN
TOWN AND COUNTRY PLANNING ACTS
19 SEP 1979
~~APPROVED~~
PLANS NOT APPROVED
ON BEHALF OF THE COUNCIL

See
Decision

28899
CTP/P14/S8/A 27892(R)
HB 2113 (R)

MONMOUTH ST.

SHELTON ST.

MERCER STREET
PROPOSED

^ detailed design of shopfronts
subject to later approval

X minor alterations to shopfronts for new housing subject to later approval

^ detailed design of shopfronts subject to later approval

COMYN CHING TRIANGLE
MERCER ST. ELEVATIONS
Feb 79 1:100 CC52
FARRELL/GRIMSHAW PARTNERSHIP
ARCHITECTS AND TOWN PLANNING CONSULTANTS
8 PADDINGTON STREET LONDON W1M 4DN
TELEPHONE: LONDON (STD 01) 487 2641 (TEN LINES)