


EXISTING SECTION A-A  
SCALE 1:100  
0 1 2 3 4 5m

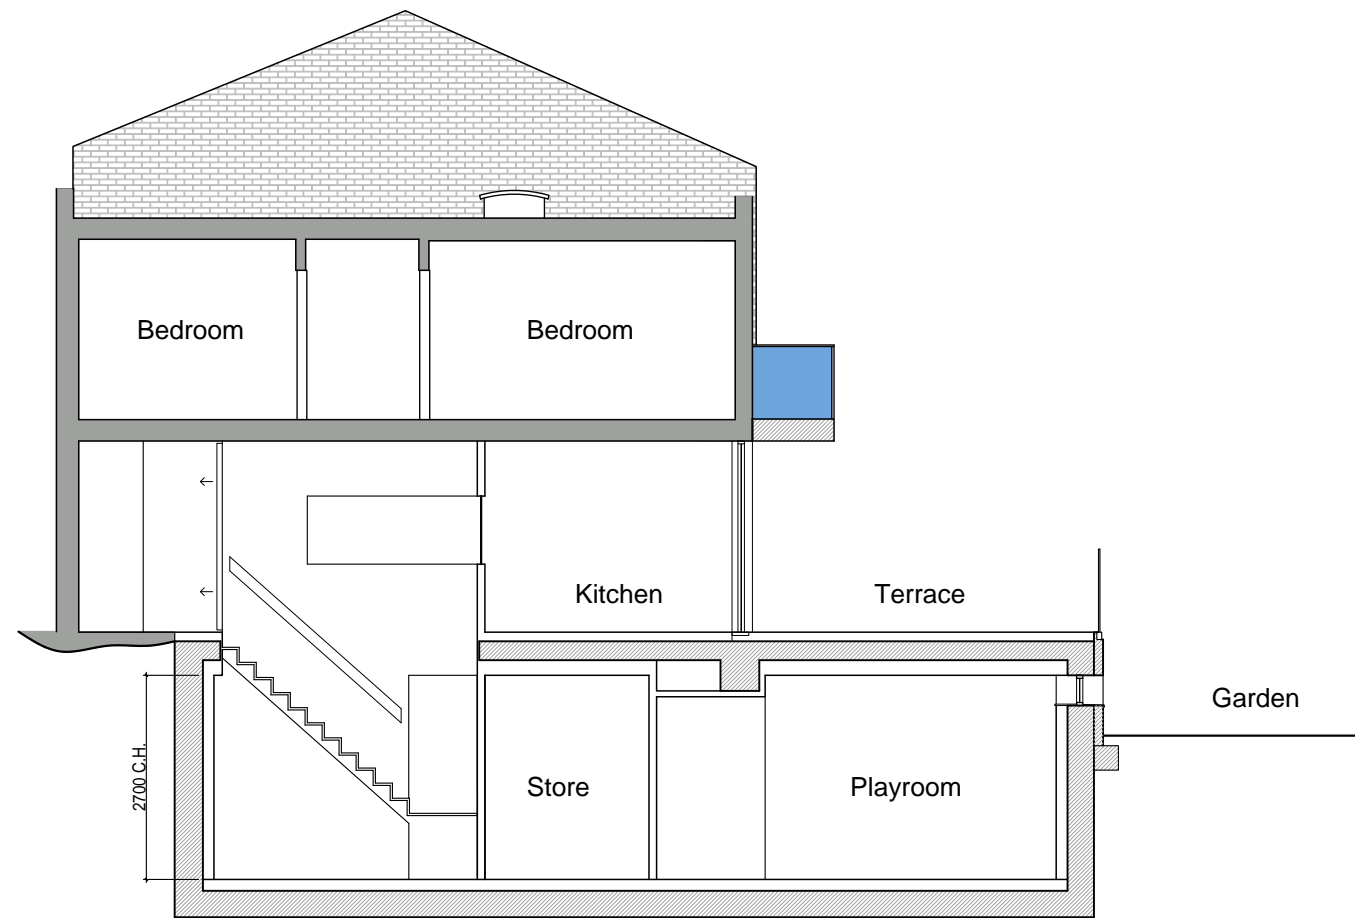


PROPOSED SECTION A-A  
SCALE 1:100  
0 1 2 3 4 5m

REVISIONS:

-
---

NOTE:

© This drawing is copyright. Figured dimensions only to be taken from this drawing. All dimensions to be checked on site. Designers to be informed immediately of any discrepancies before work proceeds.

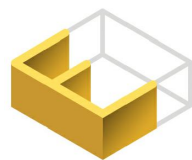

ENSOUL

Job Title

49 Belsize Lane. London. NW3 5AU

Dwg Title

Existing and Proposed Section A

Status

**PLANNING**

Date Created  
10.01.19

Scale  
1-100@A3

Dwg Nr:  
PL-201

Revision:  
-