


DATUM= 65.000m AOD

SECTION AA

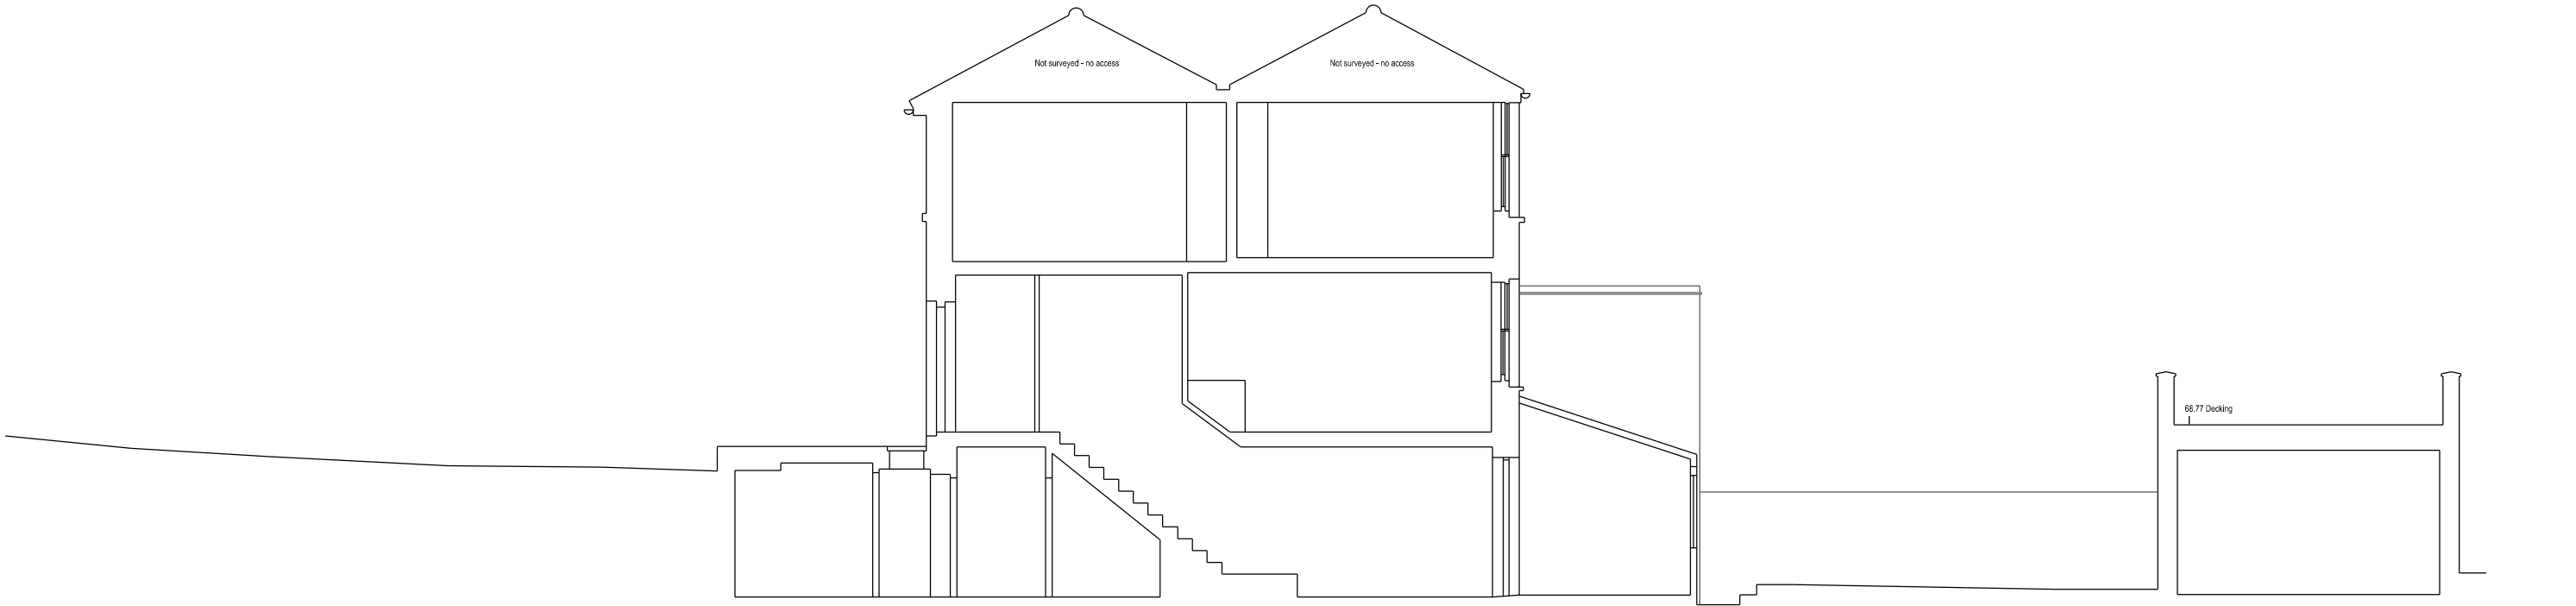

SECTION BB

D L A

DAVID LONG ARCHITECTS LTD
Architecture and Development Management

Fordhams, Littleley Green, Chelmsford, Essex, CM3 1BU

Tel +44(0) 208 533 5555 / 07478 722554
e-mail dlong@dlaltd.com
www.dlaltd.com

NOTES:

1. DO NOT SCALE
2. ALL DIMENSIONS ARE IN METERS OR MILLIMETERS UNLESS NOTED OTHERWISE
3. ALL DISCREPANCIES TO BE NOTIFIED TO THE ARCHITECT IMMEDIATELY
4. ALL CONSTRUCTION WORK TO COMPLY WITH LOCAL AUTHORITY CODES AND BUILDING REGULATIONS, BRITISH STANDARDS AND OTHER REGULATIONS APPLICABLE TO BOTH DESIGN AND EXECUTION OF THE WORK.

CLIENT:

Elizabeth Birch

STRUCTURAL ENGINEERS:

BUILDING SERVICE ENGINEERS:

QUANTITY SURVEYOR:

PLANNING SUPERVISOR:

ISSUE RECORD

Rev.	Date	Comment	by	ch
-				

PROJECT:

99 South End Road
LONDON NW3 2RJ

STATUS:

PRE-PLANNING ENQUIRY

TITLE:

MAIN HOUSE AND ANNEX
EXISTING SECTIONS AA, BB

SCALE:

1:100

JOB NO:

177

DRAWING No:

E-003

REVISION:

-

ORIGINAL PAPER SIZE:

A3