


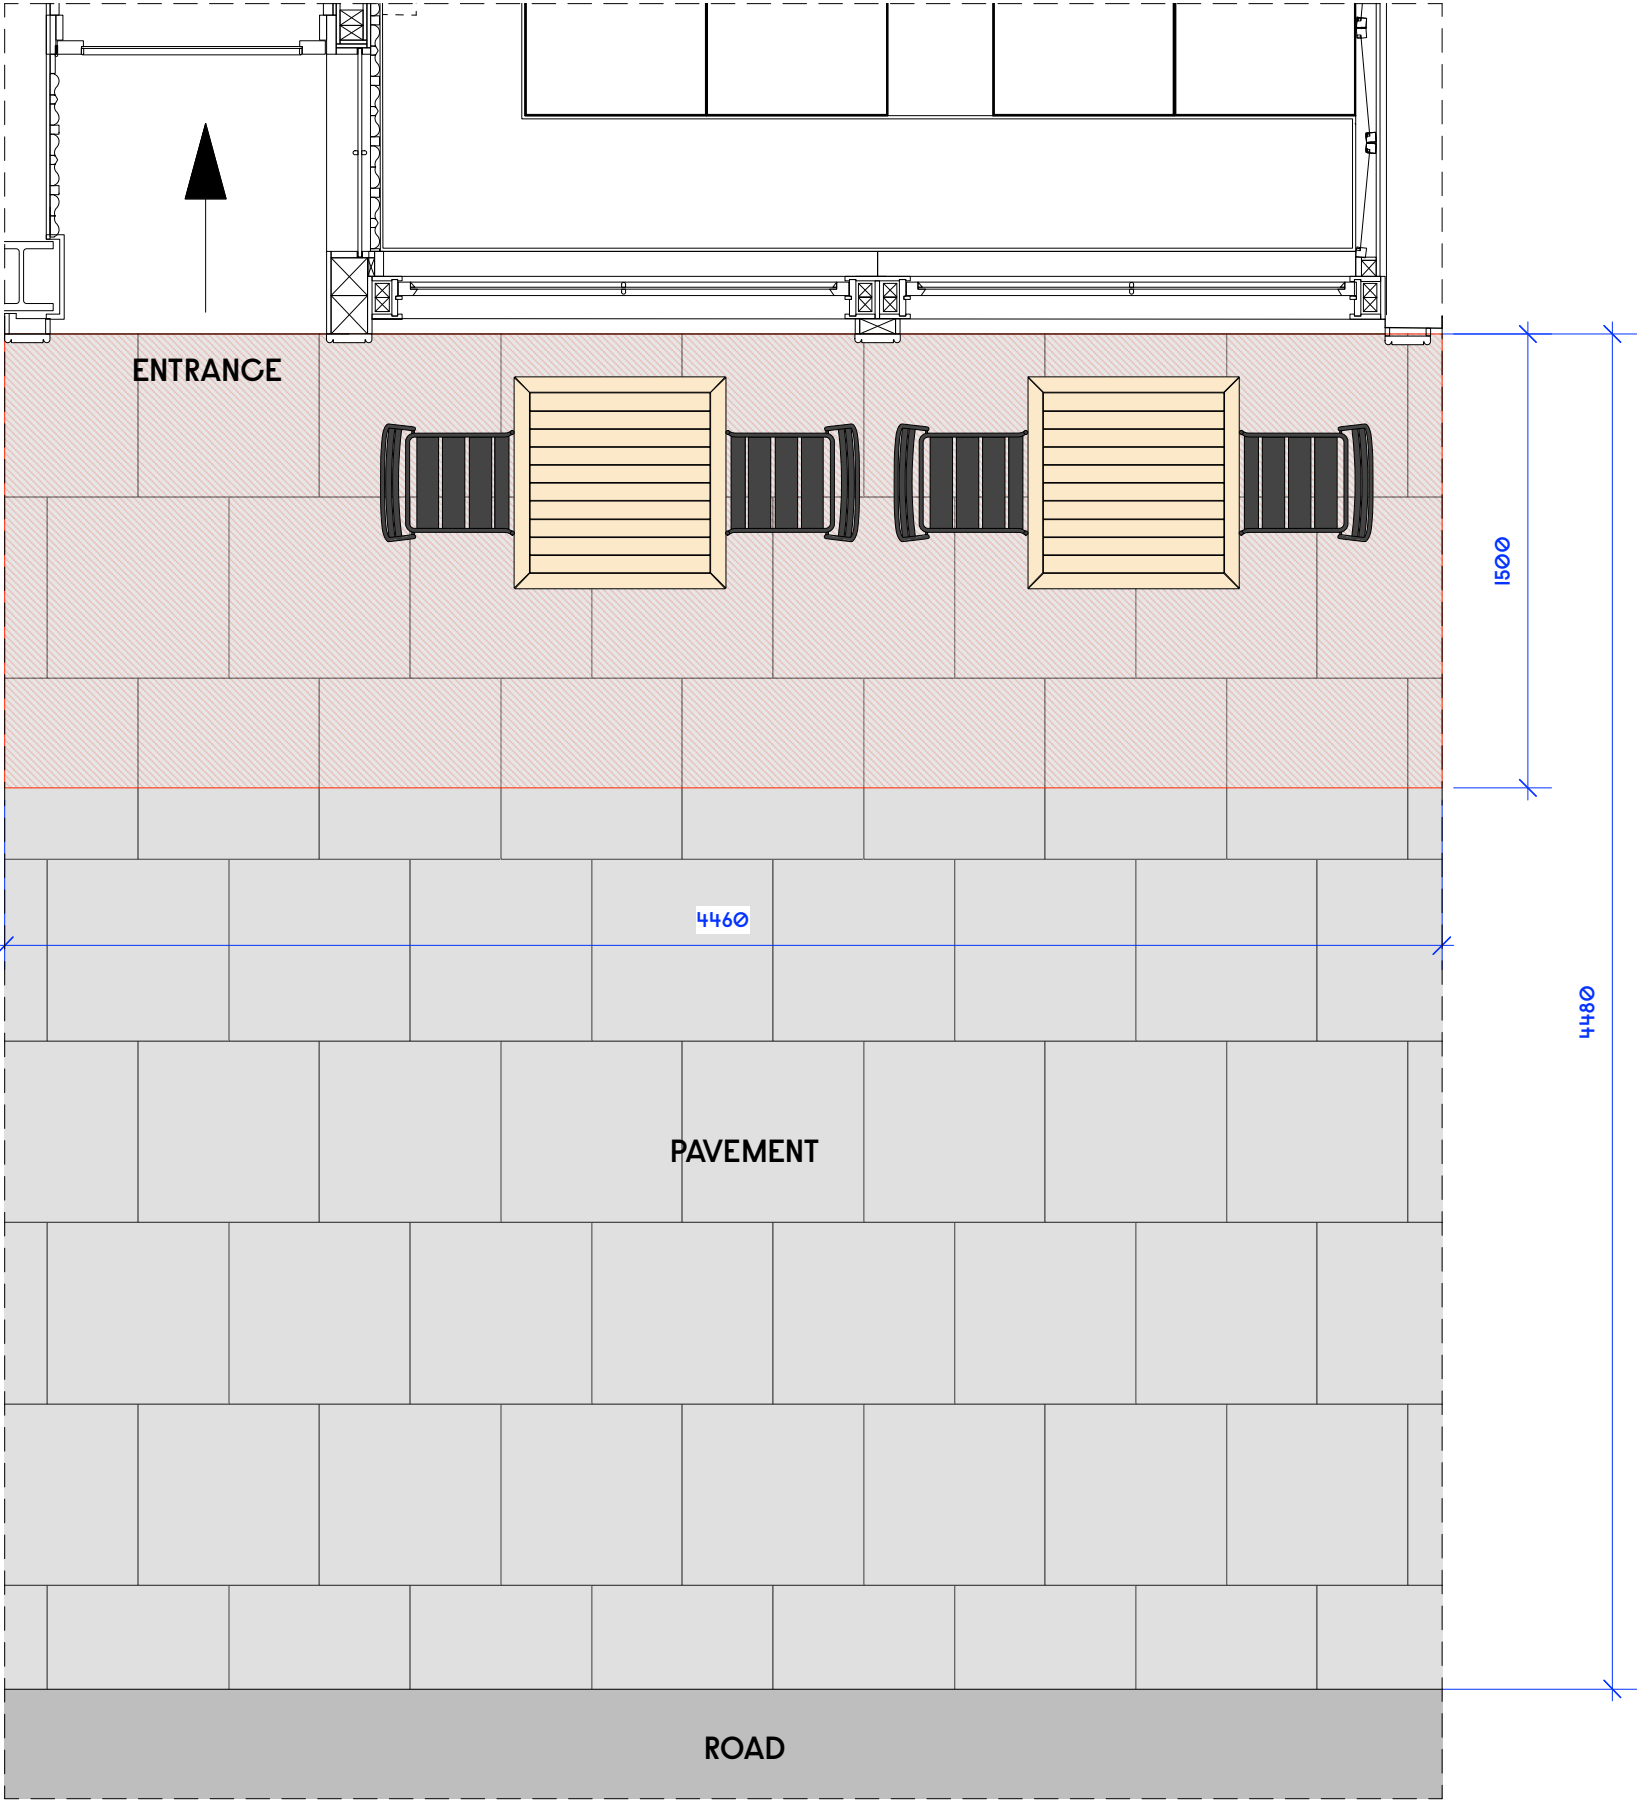

1 Proposed External Seating Plan
1:25@A3



2 Proposed tables



3 Proposed Seating



Notes

-

Revision	Date	Description
-	28.03.19	PLANNING

Gundry + Ducker
Gundry + Ducker Architecture Ltd
3 Garrick Street
London WC2E 9BF
t +44(0)203 417 4895
info@gundryducker.com

Project	ROSA'S SEVEN DIALS - 24 EARLHAM STREET		
Drawing title	EXTERNAL SEATING PLAN		
Scale	1:25 @ A3	Drwg. No.	Rev
Date	MARCH 2019	319_PL_02	-
Status	PLANNING		

Do not scale. All dimensions to be confirmed on site.
Information contained in this drawing is the sole copyright of the designer
and is not to be reproduced without permission.