

0 500m 1000m
SCALE 1:25000

SITE LOCATION
(Scale 1:25000)

Ordnance Survey map extract based upon Landranger map series with the permission of the controller of Her Majesty's Stationery Office Licence No. 0100023487 Crown copyright.




SITE PHOTOGRAPH



1841 00

1840 00

1839 00

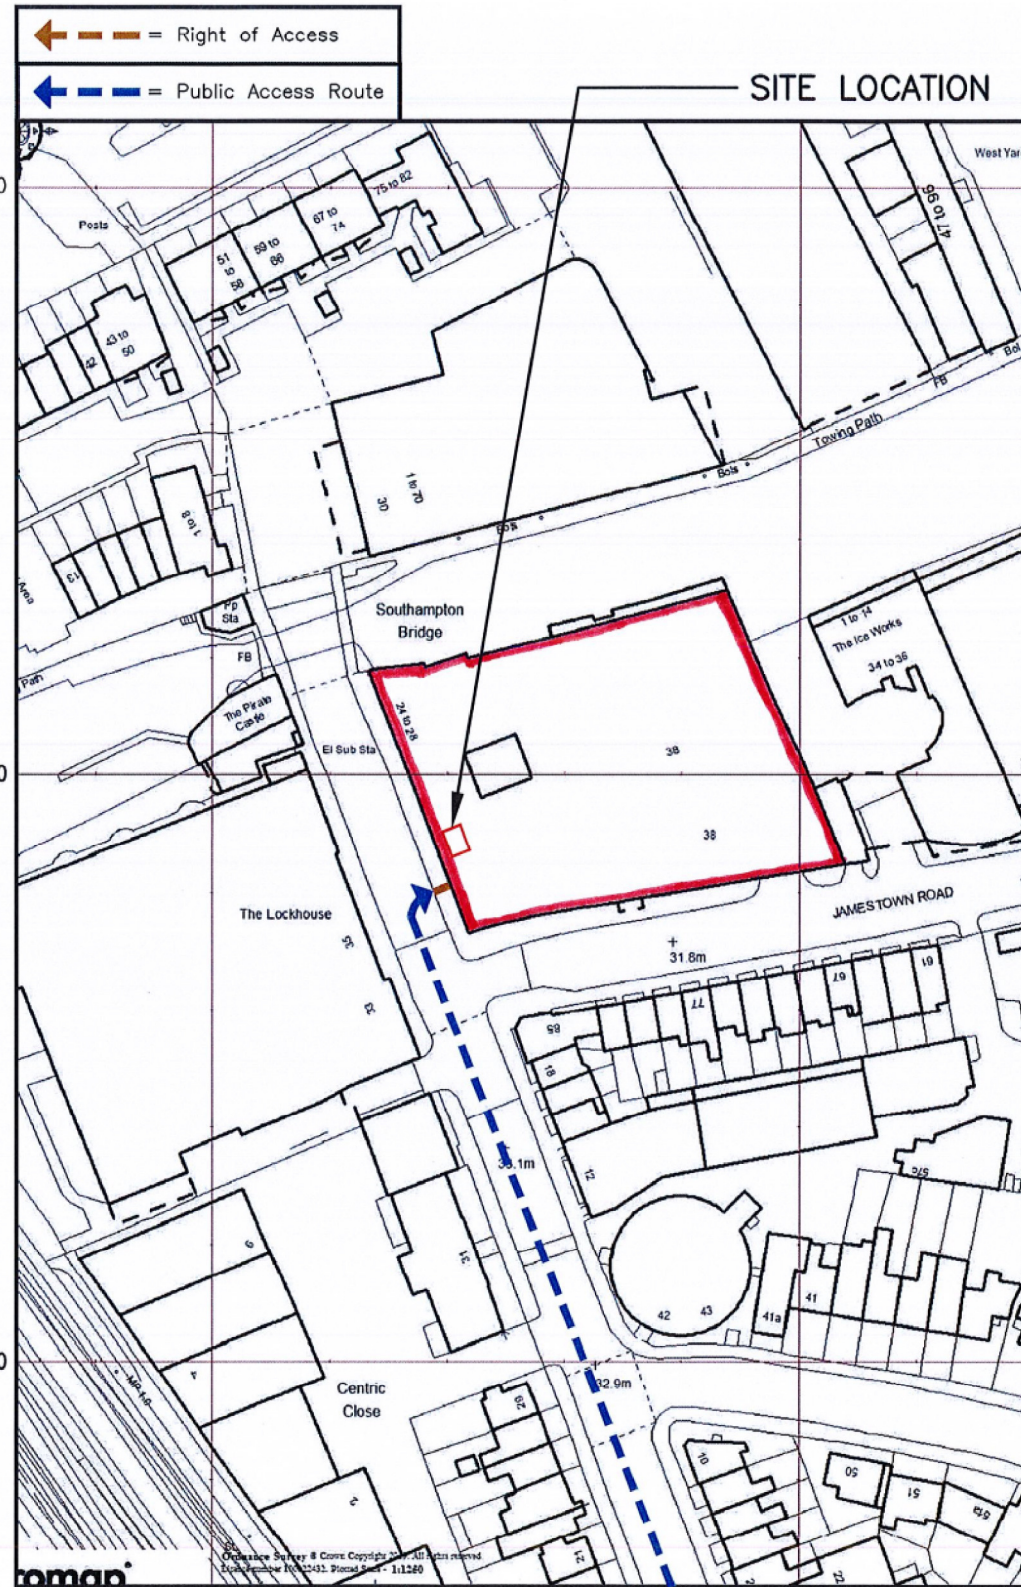

5285 00

5286 00

DETAILED SITE LOCATION

(Scale 1:1250)

Based upon Ordnance Survey map extract with the permission of the Controller of Her Majesty's Stationery Office. Crown copyright. Licence No. 100020449

ALL DIMENSIONS ARE IN mm UNLESS NOTED OTHERWISE

N.G.R | E: 528550 N: 183981

CONCESSION REQUIRED | NO

DIRECTIONS TO SITE:

HEADING SOUTH ON M1. AT JUNCTION 1 TAKE SLIPROAD LEFT TO A406 TOWARDS BRENT CROSS/C.LONDON. AFTER 0.5 MILE TAKE SLIPROAD LEFT. AT ROUNDABOUT TAKE 3RD EXIT. AFTER 0.1 KEEP STRAIGHT ON TO BRENTFIELD GARDENS. AFTER 0.2 MILE KEEP STRAIGHT ON TO A41 (HENDON WAY). AFTER 2.8 MILES KEEP LEFT TO STAY ON A41 (FINCHLEY ROAD). AFTER 0.2 MILE KEEP STRAIGHT ON TO B525 (AVENUE ROAD). AFTER 0.7 MILE TURN LEFT ON TO A5205 (PRINCE ALBERT ROAD). AFTER 0.8 MILE TURN LEFT ON TO A4201 (PARKWAY) AND THEN IMMEDIATE TURN LEFT ON TO GLOUCESTER AVENUE. TURN RIGHT ONTO OVAL ROAD. SITE IS LOCATED ON THE RIGHT AFTER JUNCTION WITH JAMESTOWN ROAD.

NOTES:

| | | | | |
|-----|---------------------|----|----|----------|
| A | Issued for Approval | GB | CT | 30.04.19 |
| REV | MODIFICATION | BY | CH | DATE |



Cell Name | Opt.

ACADEMIC HOUSE | -

Cell ID No

| CTIL | TEF | VF |
|--------|-------|-------|
| 148390 | 41812 | 36725 |

Site Address / Contact Details

ACADEMIC HOUSE
22-24 OVAL ROAD
LONDON
NW1 7DT

Drawing Title: | SITE LOCATION MAPS

Purpose of issue: | PLANNING | Dwg Rev:

Drawing Number: | 100 | A

Surveyed By: | CT | Original Sheet Size: | A3 | Pack Issue:

Drawn: | GB | Date: | 30.04.19 | Checked: | CT | Date: | 30.04.19 | C

The drawings comply with TEF & Vodafone Standard ICNIRP guidelines. Designed in accordance with CTIL document: SDN0008

