



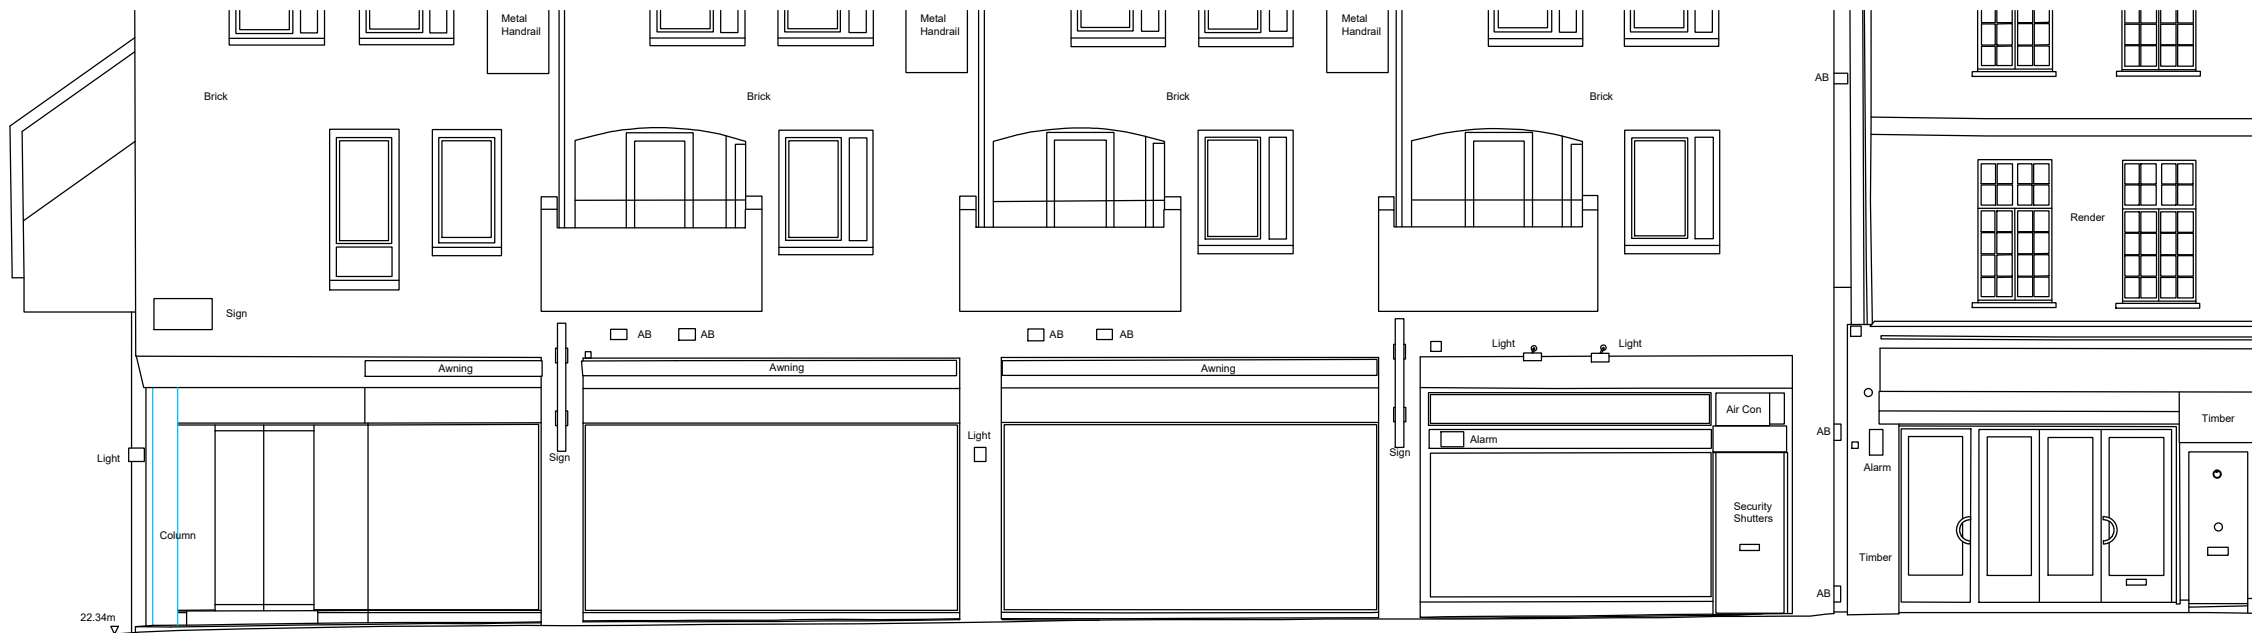

ENDELL STREET ELEVATION

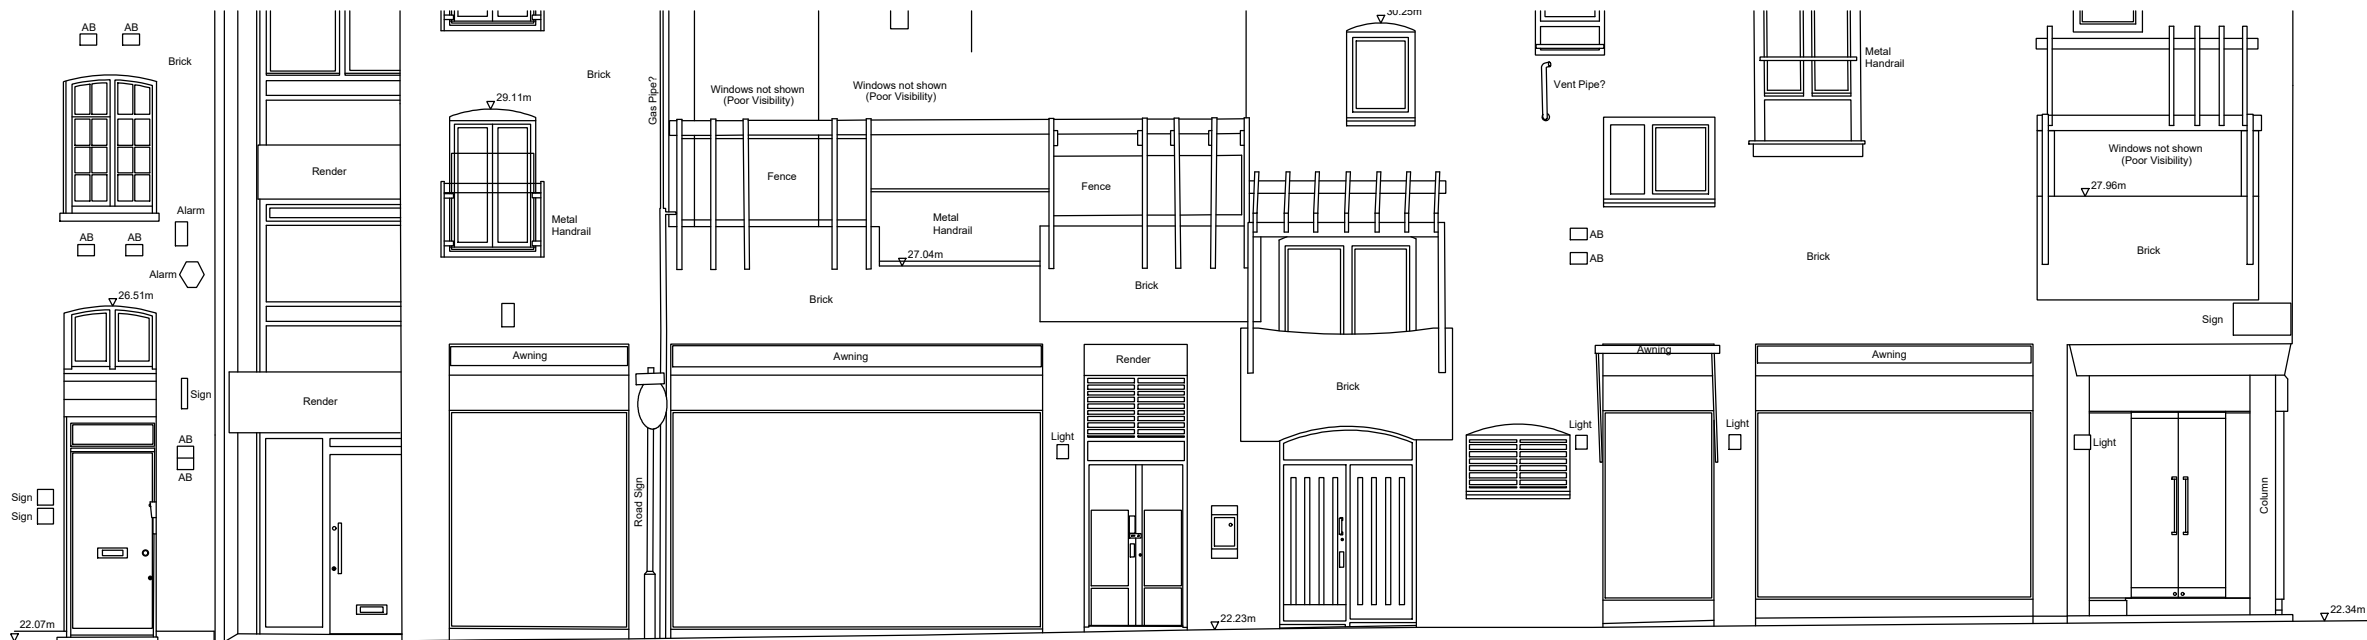

SHELTON STREET ELEVATION

SCALE BAR @ 1:100



×	First Issue	12.10.18	DS	GP
Revisions		Date	Drawn	Chk'd

Client
TESCO express
Tesco House,
Shire Park, Kestrel Way,
Welwyn Garden City,
AL7 1GA
Project
43-47 Shelton Street
London

Factor 9
ARCHITECTURAL
SOLUTIONS
FACTOR 9 DESIGN
Unit 519 Linen Hall
162-168 Regent Street
London
W1B 5TD
Phone 02078215650
Email :
email@factor9design.co.uk

Drawing Title	Status
Existing Elevations	PLANNING
	Scale - unless otherwise stated
	1:100 at A3
Drawing Number	Rev
17.058 / 004	*