



01 Plan- Mezzanine Type B joinery  
1:25 @ A1 / 1:50 @ A3

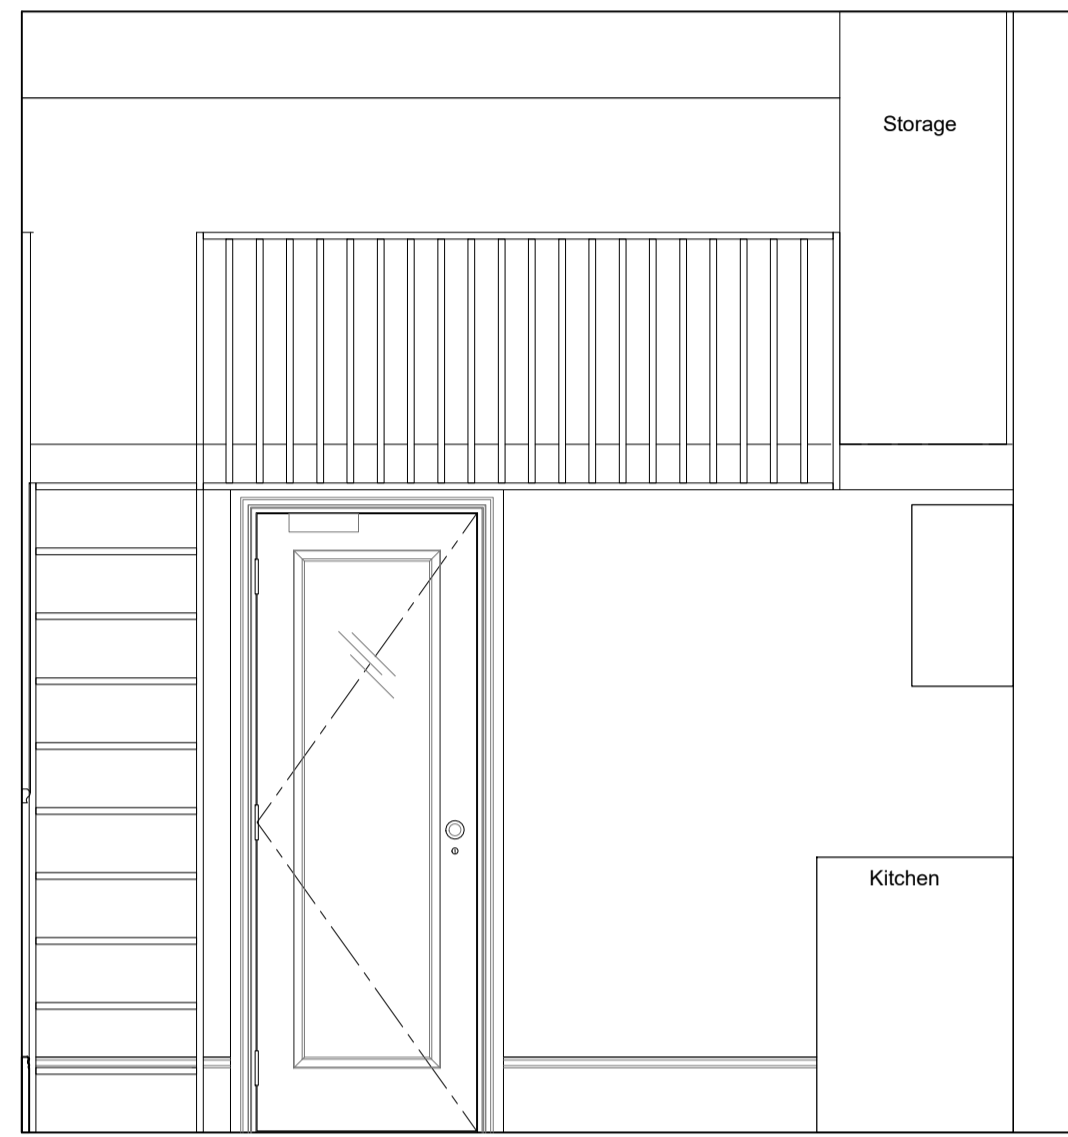


01 Section A-A  
1:25 @ A1 / 1:50 @ A3

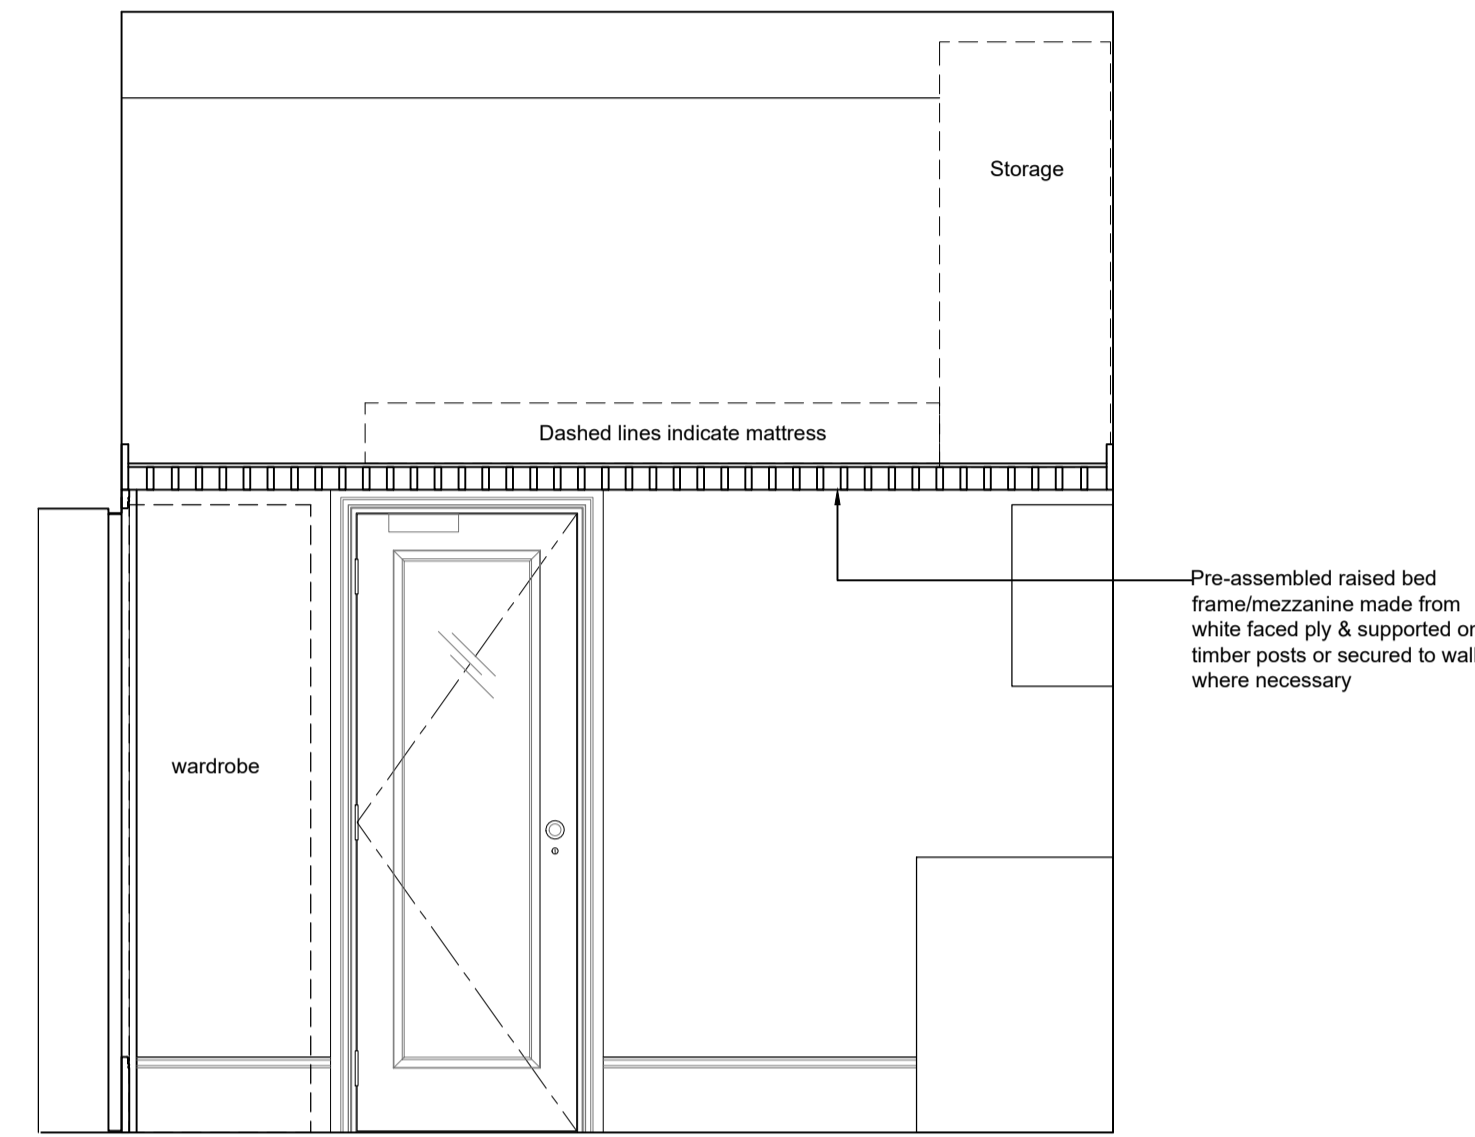


02 Section B-B  
1:25 @ A1 / 1:50 @ A3

- GENERAL NOTES
- A. Do not scale from this drawing. Check all dimensions and conditions on site. As Existing drawings are based on survey information supplied/produced by the client.
  - B. All works to be carried out in accordance with current health and safety including CDM regulations. All works to comply with current British standards and regulations, codes of practice, Building regulations, and appropriate European standards.
  - C. All structural work is to be carried out in accordance with the structural engineers details and calculations.
  - D. Precise positions of all fixtures and fittings is subject to confirmation on site.
  - E. Allow for the protection of all finishes and fittings that are to be retained.
  - F. All drawings are to be read in conjunction with the scope of works and relevant specifications.
  - G. All drainage shown is indicative - refer to M&E drawings for details.
  - H. All works to be carried out strictly in accordance with relevant manufacturers instructions

- KEY:
- Indicates original fabric to remain
  - Indicates modern internal walls to remain
  - Indicates new internal walls

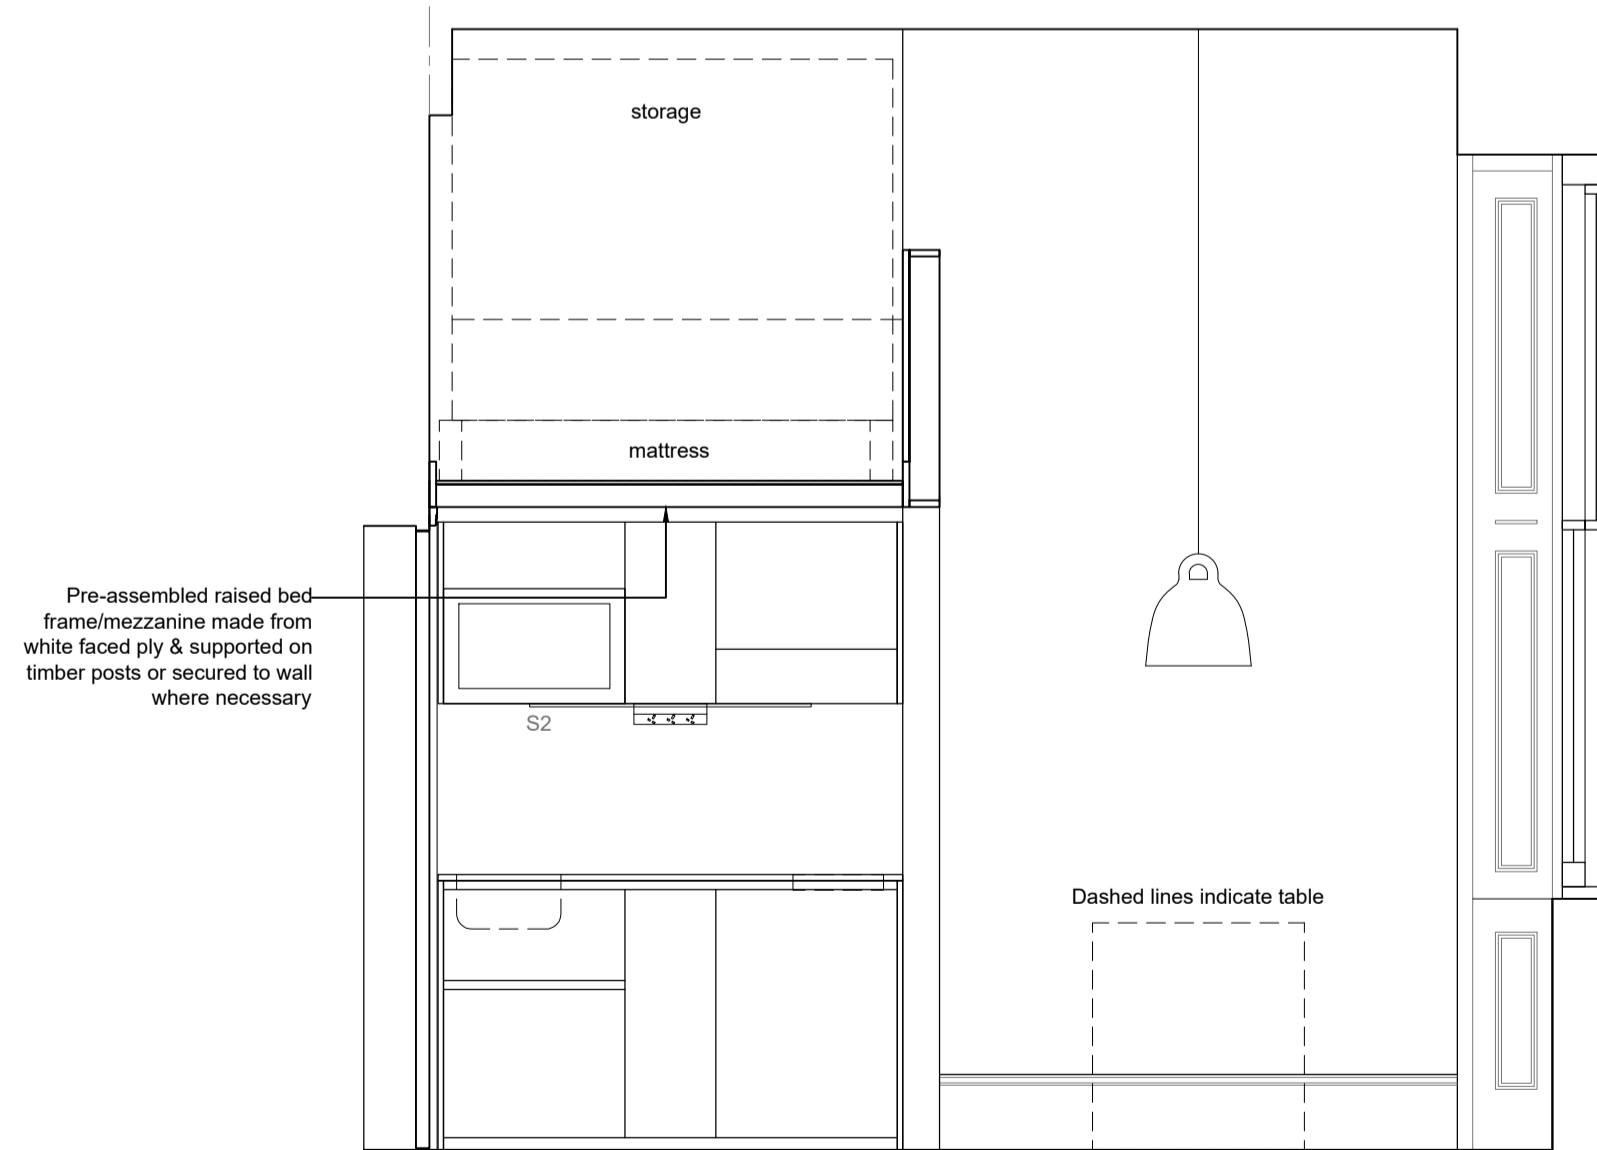

05 Section C-C  
1:25 @ A1 / 1:50 @ A3

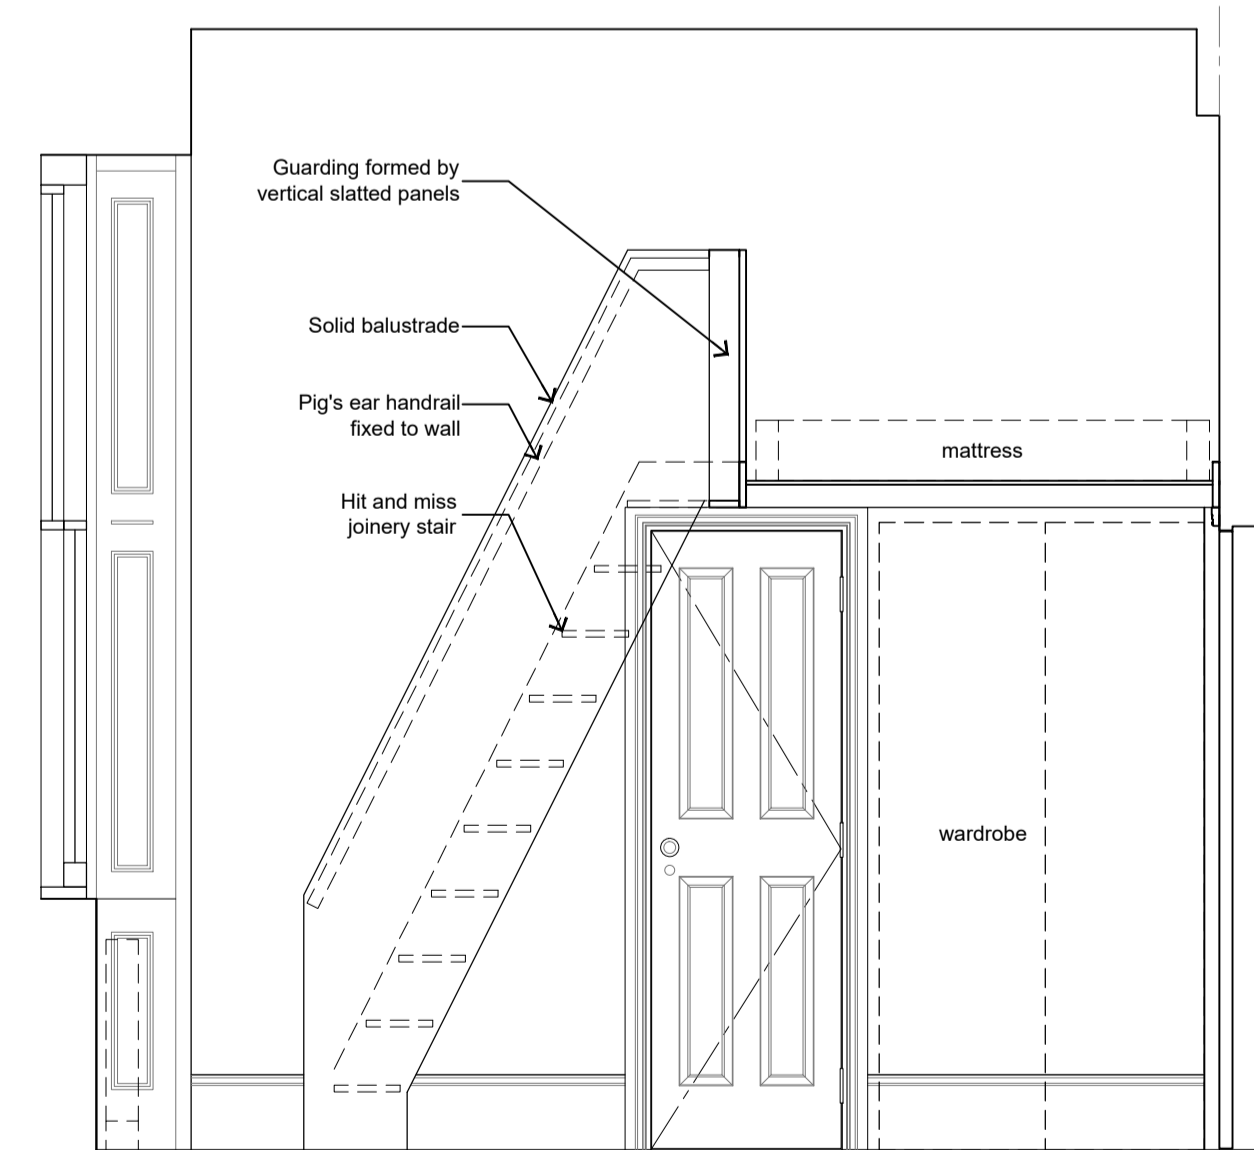

02 Section D-D  
1:25 @ A1 / 1:50 @ A3

rev	date	checked	description

modulor studio  
 5a Iliffe Yard  
 London. SE17 3QA  
 t: +44 (0)20 7193 1717  
 e: www.modulor-studio.co.uk

client: SAV GROUP  
 project address: Vernon Hse, 5-8 Mark's Sq, NW1 7TN  
 drawing title: New Mezzanine Sleeping Platform -Type B Joinery  
 scale: 1:25 @ A1 / 1:50 @ A3