


PLANNING



01 Site location plan
1:1250 @ A3

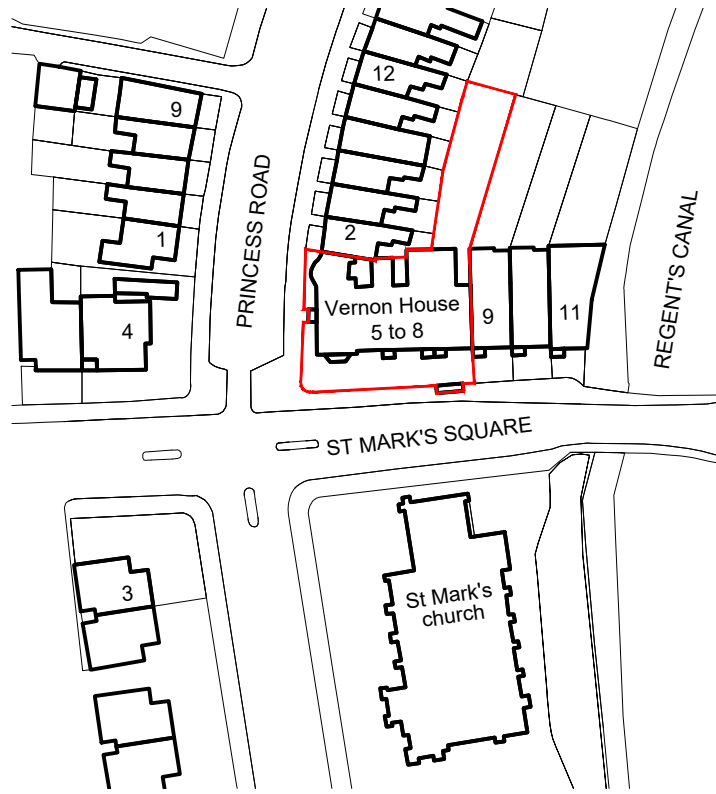

01 Block plan
1:500 @ A3

KEY
SITE BOUNDARY

rev	date	drawn	checked	description
C	2019.08.16	db	lg	Issued for Planning
B	2018.04.03	db	lg	street names added
A	2018.03.27	db	lg	minor changes

modular studio
5a Iliffe Street
London, SE17 3QA
t: +44 (0)20 7193 1717
e: www.modular-studio.co.uk

client: Vernon Hse, 5-8 St. Marks Sq, NW1 7TN
drawing title: Location Plan and Block Plan
scale: 1:1250 @ A3 & 1:500 A3



job no. 17023 PL1 001 C
dwg no. revision

©2013 do not scale from drawing report discrepancies immediately