


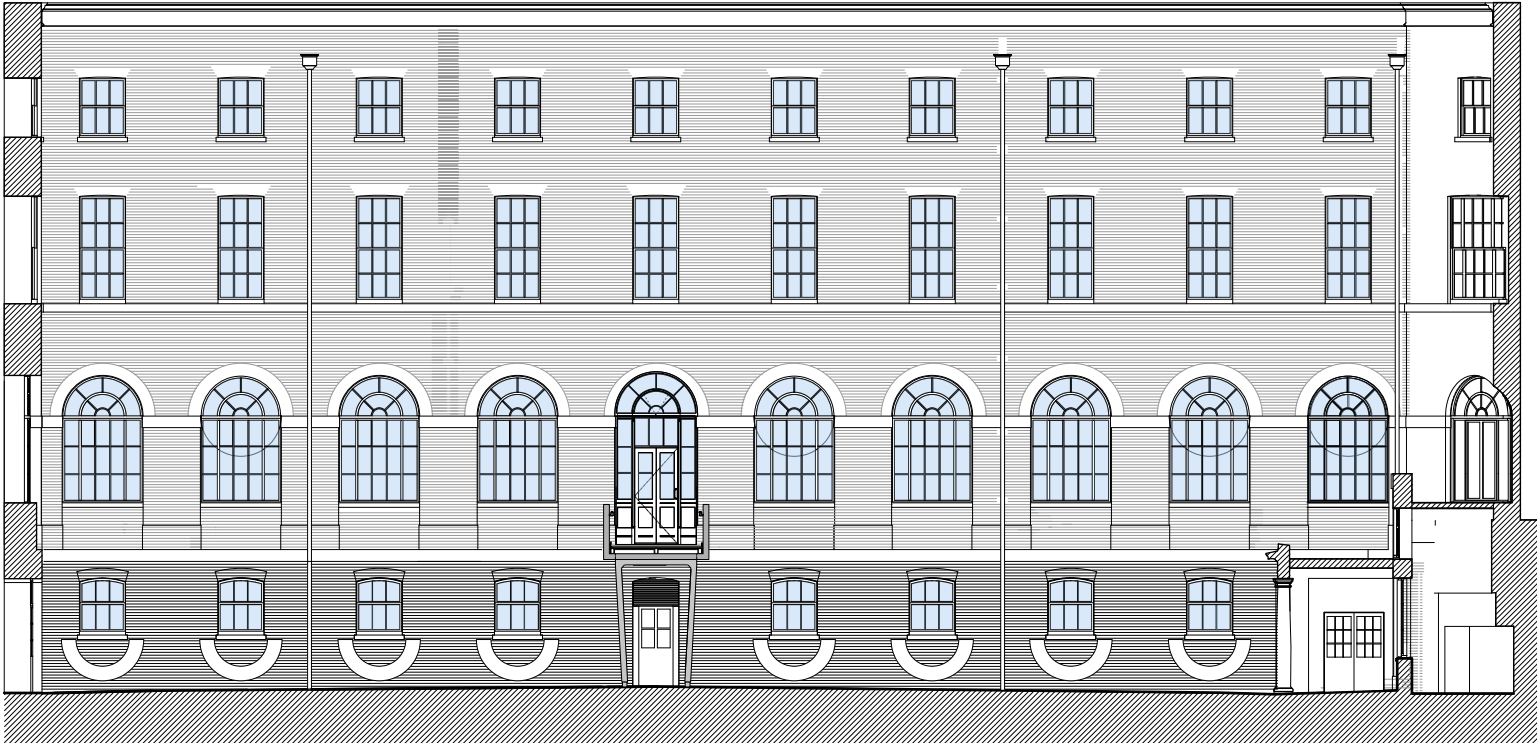


Sectional Elevation A 1:100 @ A1



Sectional Elevation B 1:100 @ A1



Sectional Elevation C 1:100 @ A1

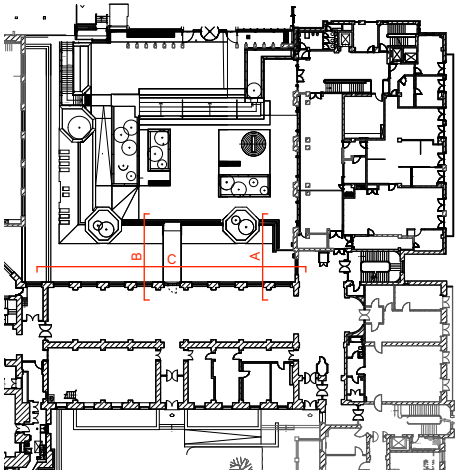

Revision	Date	Amendment	Notes											Client	University College London		Burwell Deakins				
P1	13.12.2018	Planning Issue												Project	Wilkins Building Core Areas - Link Bridges						
P2	16.04.2019	Planning Issue - Link bridge 01 omitted.												Drawing	Elevations - As Proposed		info@burwellarchitects.com www.burwellarchitects.com				
P3	05.09.2019	Planning Issue - Updated as highlighted. New door omitted.												Scale	1:100 @ A1	Drawn		CL			
														Date	December 2018			Unit 031 California Building London SE13 7SF +44 (0) 2083 056010	First Floor 6 Southernhay West Exeter EX1 1JG +44 (0) 1392 423981		
				NO DIMENSIONS ARE TO BE SCALED FROM THIS DRAWING. THE CONTRACTOR/MANUFACTURER IS RESPONSIBLE FOR CHECKING ALL DIMENSIONS AND QUERYING ANY DISCREPANCIES. THIS DRAWING IS THE PROPERTY OF BDA ARCHITECTS LTD. COPYRIGHT IS RESERVED BY THEM AND THE DRAWING IS ISSUED ON CONDITION THAT IT IS NOT COPIED, REPRODUCED, RETAINED OR DISCLOSED TO ANY UNAUTHORISED PERSON, EITHER WHOLLY OR IN PART, WITHOUT WRITTEN CONSENT.										Project N°	Drawing N°	Revision					
														791	791/PL/112	P3					