Seventh Floor FFL +48.26

Sixth Floor FFL +44.99 _____

Fifth Floor FFL +41.85

Fourth Floor FFL +38.65

Third Floor FFL +35.41 _____


Second Floor FFL +32.16


First Floor FFL +28.80

Ground Floor FFL +25.09

Revisions


P01 Issue for Planning 26/07/19

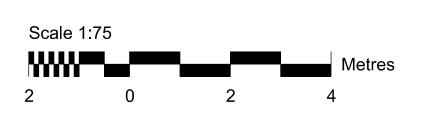


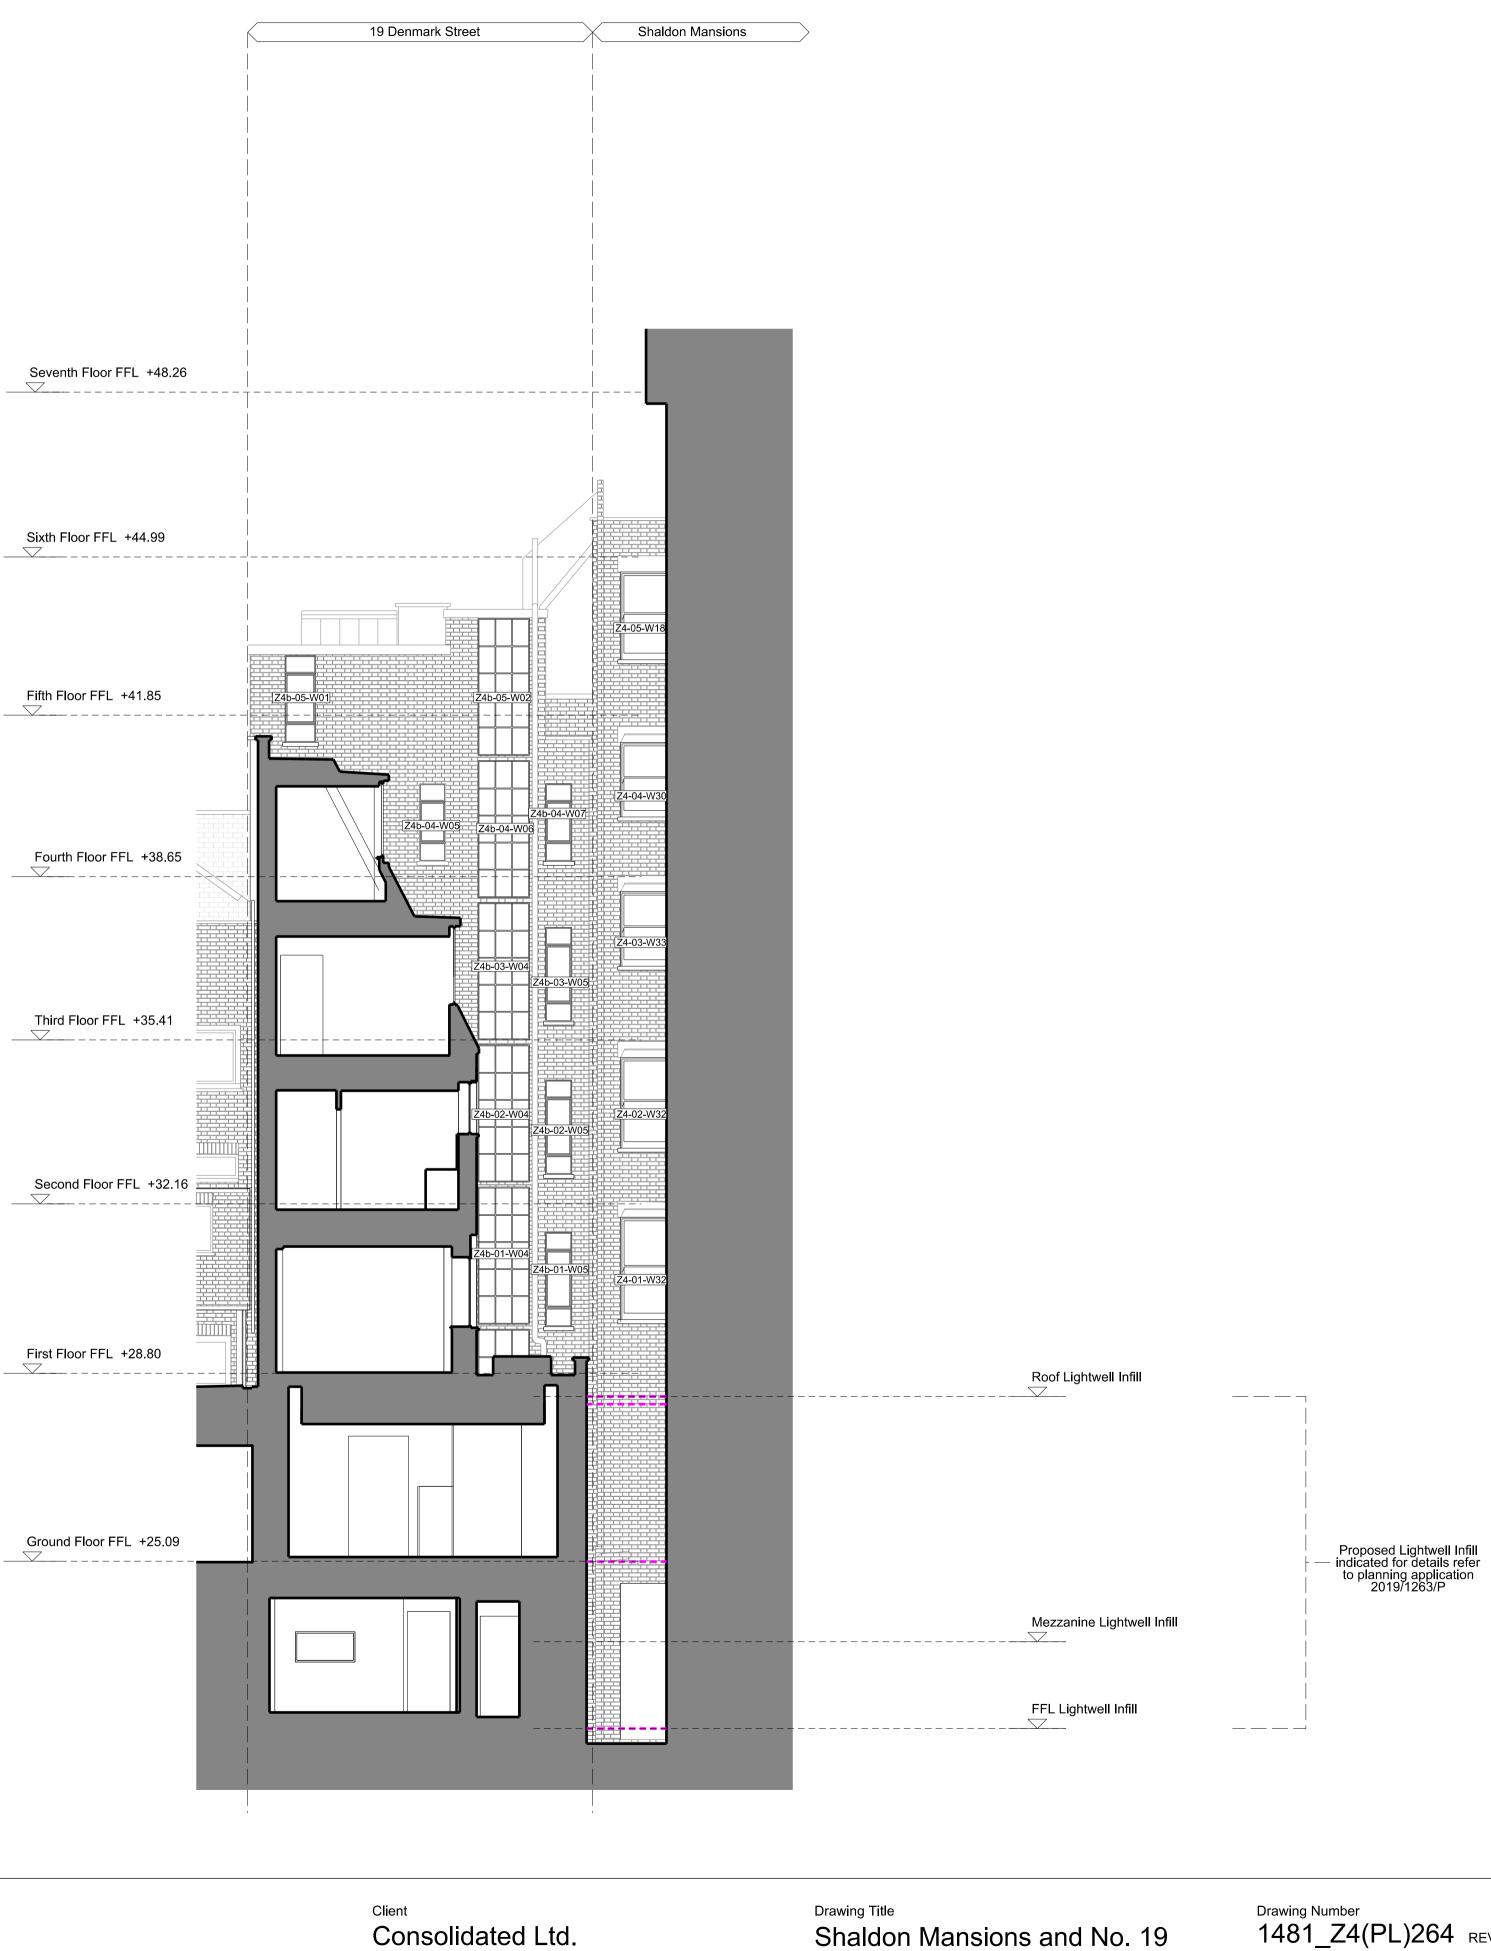

Project St Giles - Fit-Out Shaldon Mansions and No. 19 Proposed Elevation (North/West) Lightwell

Drawing Number 1481_Z4(PL)264 Scale 1:75 A1 Drawn by LC

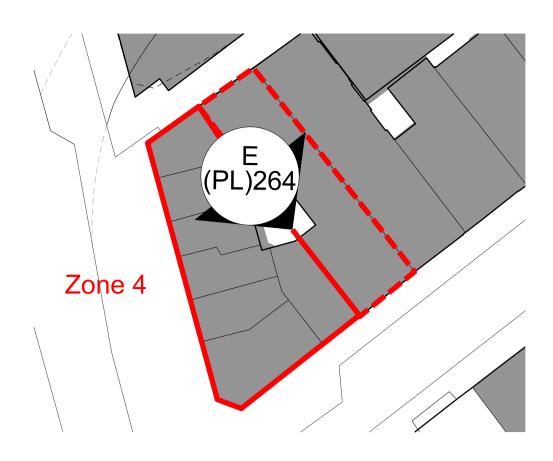

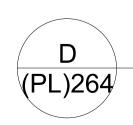

Shaldon Mansions N/W Lightwell Elevation 1:75



| REV: | P01 |
|--------|----------|
| Status | Planning |
| Date | 26/07/19 |

ianchalkarchitects 70 Cowcross Street London EC1M 6EJ / 0203 7807355 / ianchalkarchitects.com

Do not scale. All dimensions to be confirmed on site Information contained in this drawing is the sole copyright of Ian Chalk Architects and is not to be reproduced without permission