



_			
	_	_	Г

\_\_\_\_\_ 

### Fourth Floor FFL +38.65

-	_	_	_	—	_	_	_	_	_	_	—	_	_	-
													_	
F	ю	or	F	F	L	+	3	5.4	41					
-					_									

### Third

Second Floor FFL +32.16


## First Floor FFL +28.80

\_\_\_\_\_


# Ground Floor FFL +25.09

\_\_\_\_\_

Revisions

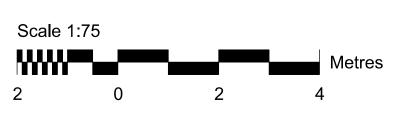


P01 Issue for Planning 26/07/19

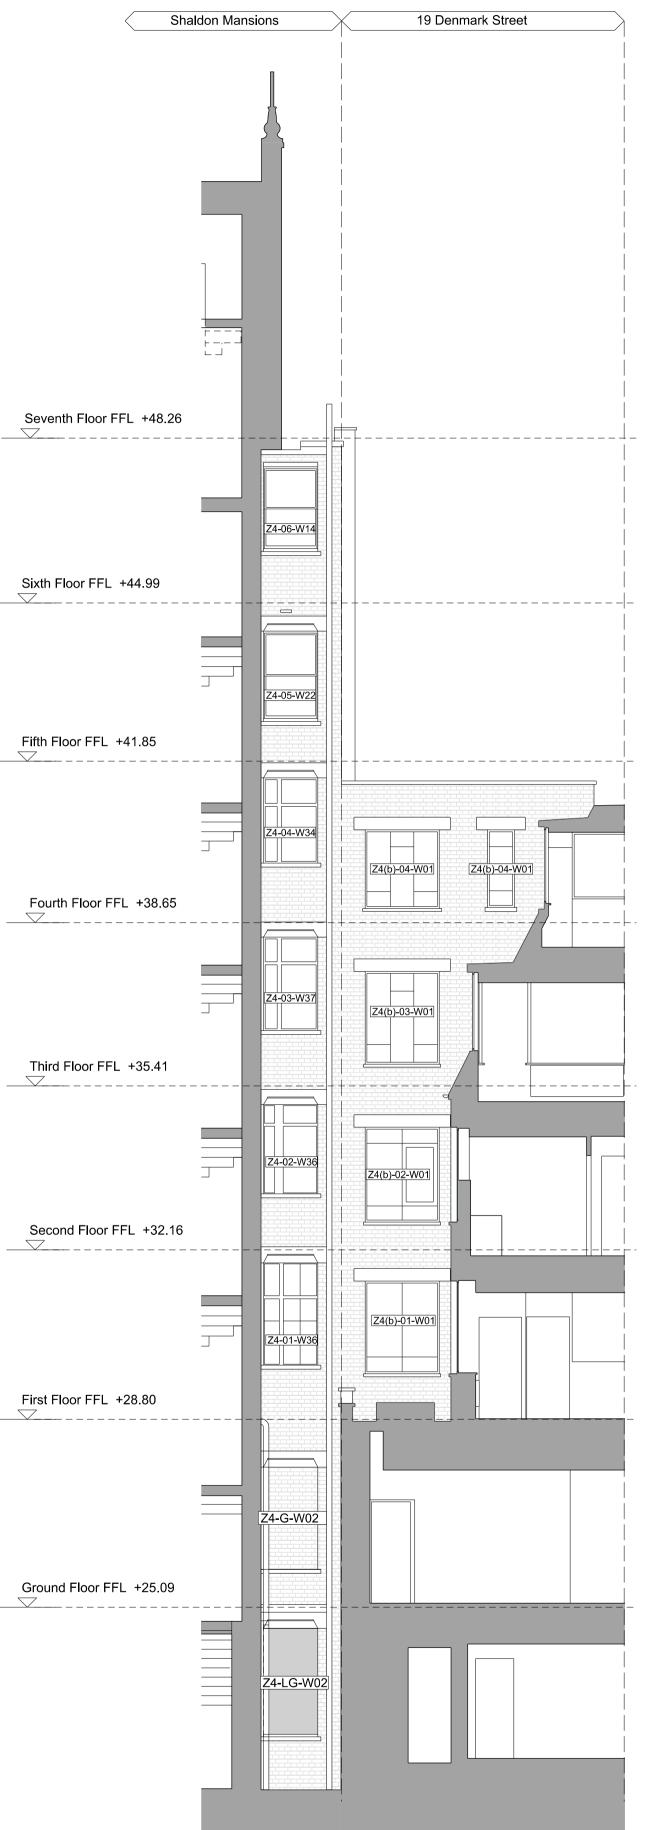


Client Consolidated Ltd. Project St Giles - Fit-Out

Drawing Title Shaldon Mansions and no. 19 DS Existing Elevation (South/East) Denmark Place

Drawing Number 1481\_Z4(PL)163 Scale 1:75 A1 Drawn by LC

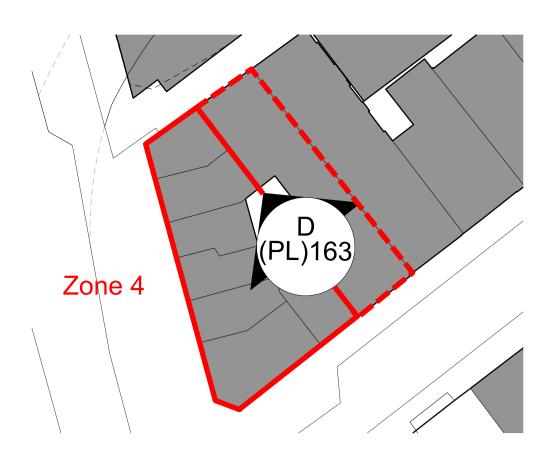

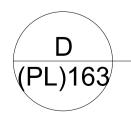

Shaldon Mansions S/E Lightwell Elevation 1:75

P01
Planning
26/07/19

**ianchalkarchitects** 70 Cowcross Street London EC1M 6EJ / 0203 7807355 / ianchalkarchitects.com

Do not scale. All dimensions to be confirmed on site Information contained in this drawing is the sole copyright of Ian Chalk Architects and is not to be reproduced without permission