



1 Demolition Elevation/ Brownlow Street
1:200 @ A1/1:400 @ A3



2 Demolition Elevation/Detail View
1:50 @ A1/1:100 @ A3

GENERAL NOTES:

All dimensions to be checked on site prior to commencement of any works, and/or preparation of any shop drawings.

Sizes of and dimensions to any structural elements are indicative only. See structural engineers drawings for actual sizes / dimensions.


Sizes of and dimensions to any service elements are indicative only. See service engineers drawings for actual sizes and dimensions.

This drawing to be read in conjunction with all other Architect's drawings, specifications and other Consultants' information.


All proprietary systems shown on this drawing are to be installed strictly in accordance with the Manufacturers/Suppliers recommended details.

Any discrepancies between information shown on this drawing and any other contract information or manufacturers/suppliers recommendations is to be brought to the attention of the Architect

DO NOT SCALE FROM THIS DRAWING.

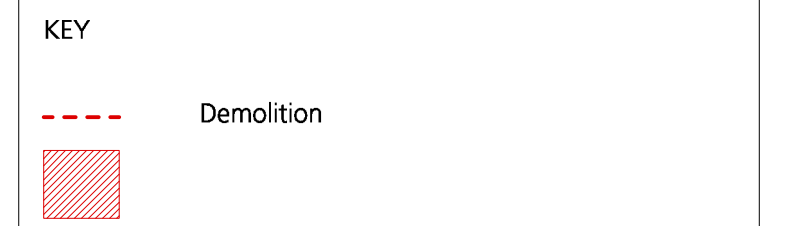

REVISION	DATE
Buckley Gray Yeoman Studio 4.04 The Tea Building 56 Shoreditch High Street London E1 6JJ T: 020 7033 9913 F: 020 7033 9914	
CLIENT SRG Holborn Limited	
PROJECT High Holborn Estate	
DRAWING Demolition Elevations to High Holborn & Brownlow Street	
SCALE As shown	
DATE Jul 2019	DRAWN BY AH
DWG No. 975_HHE-DE-02	REVISION P1
DRAWING STATUS PLANNING	

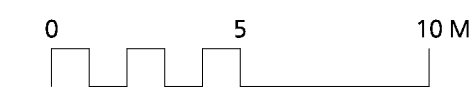

Information contained on this drawing is the sole copyright of Buckley Gray Yeoman and is not to be reproduced without their permission.