

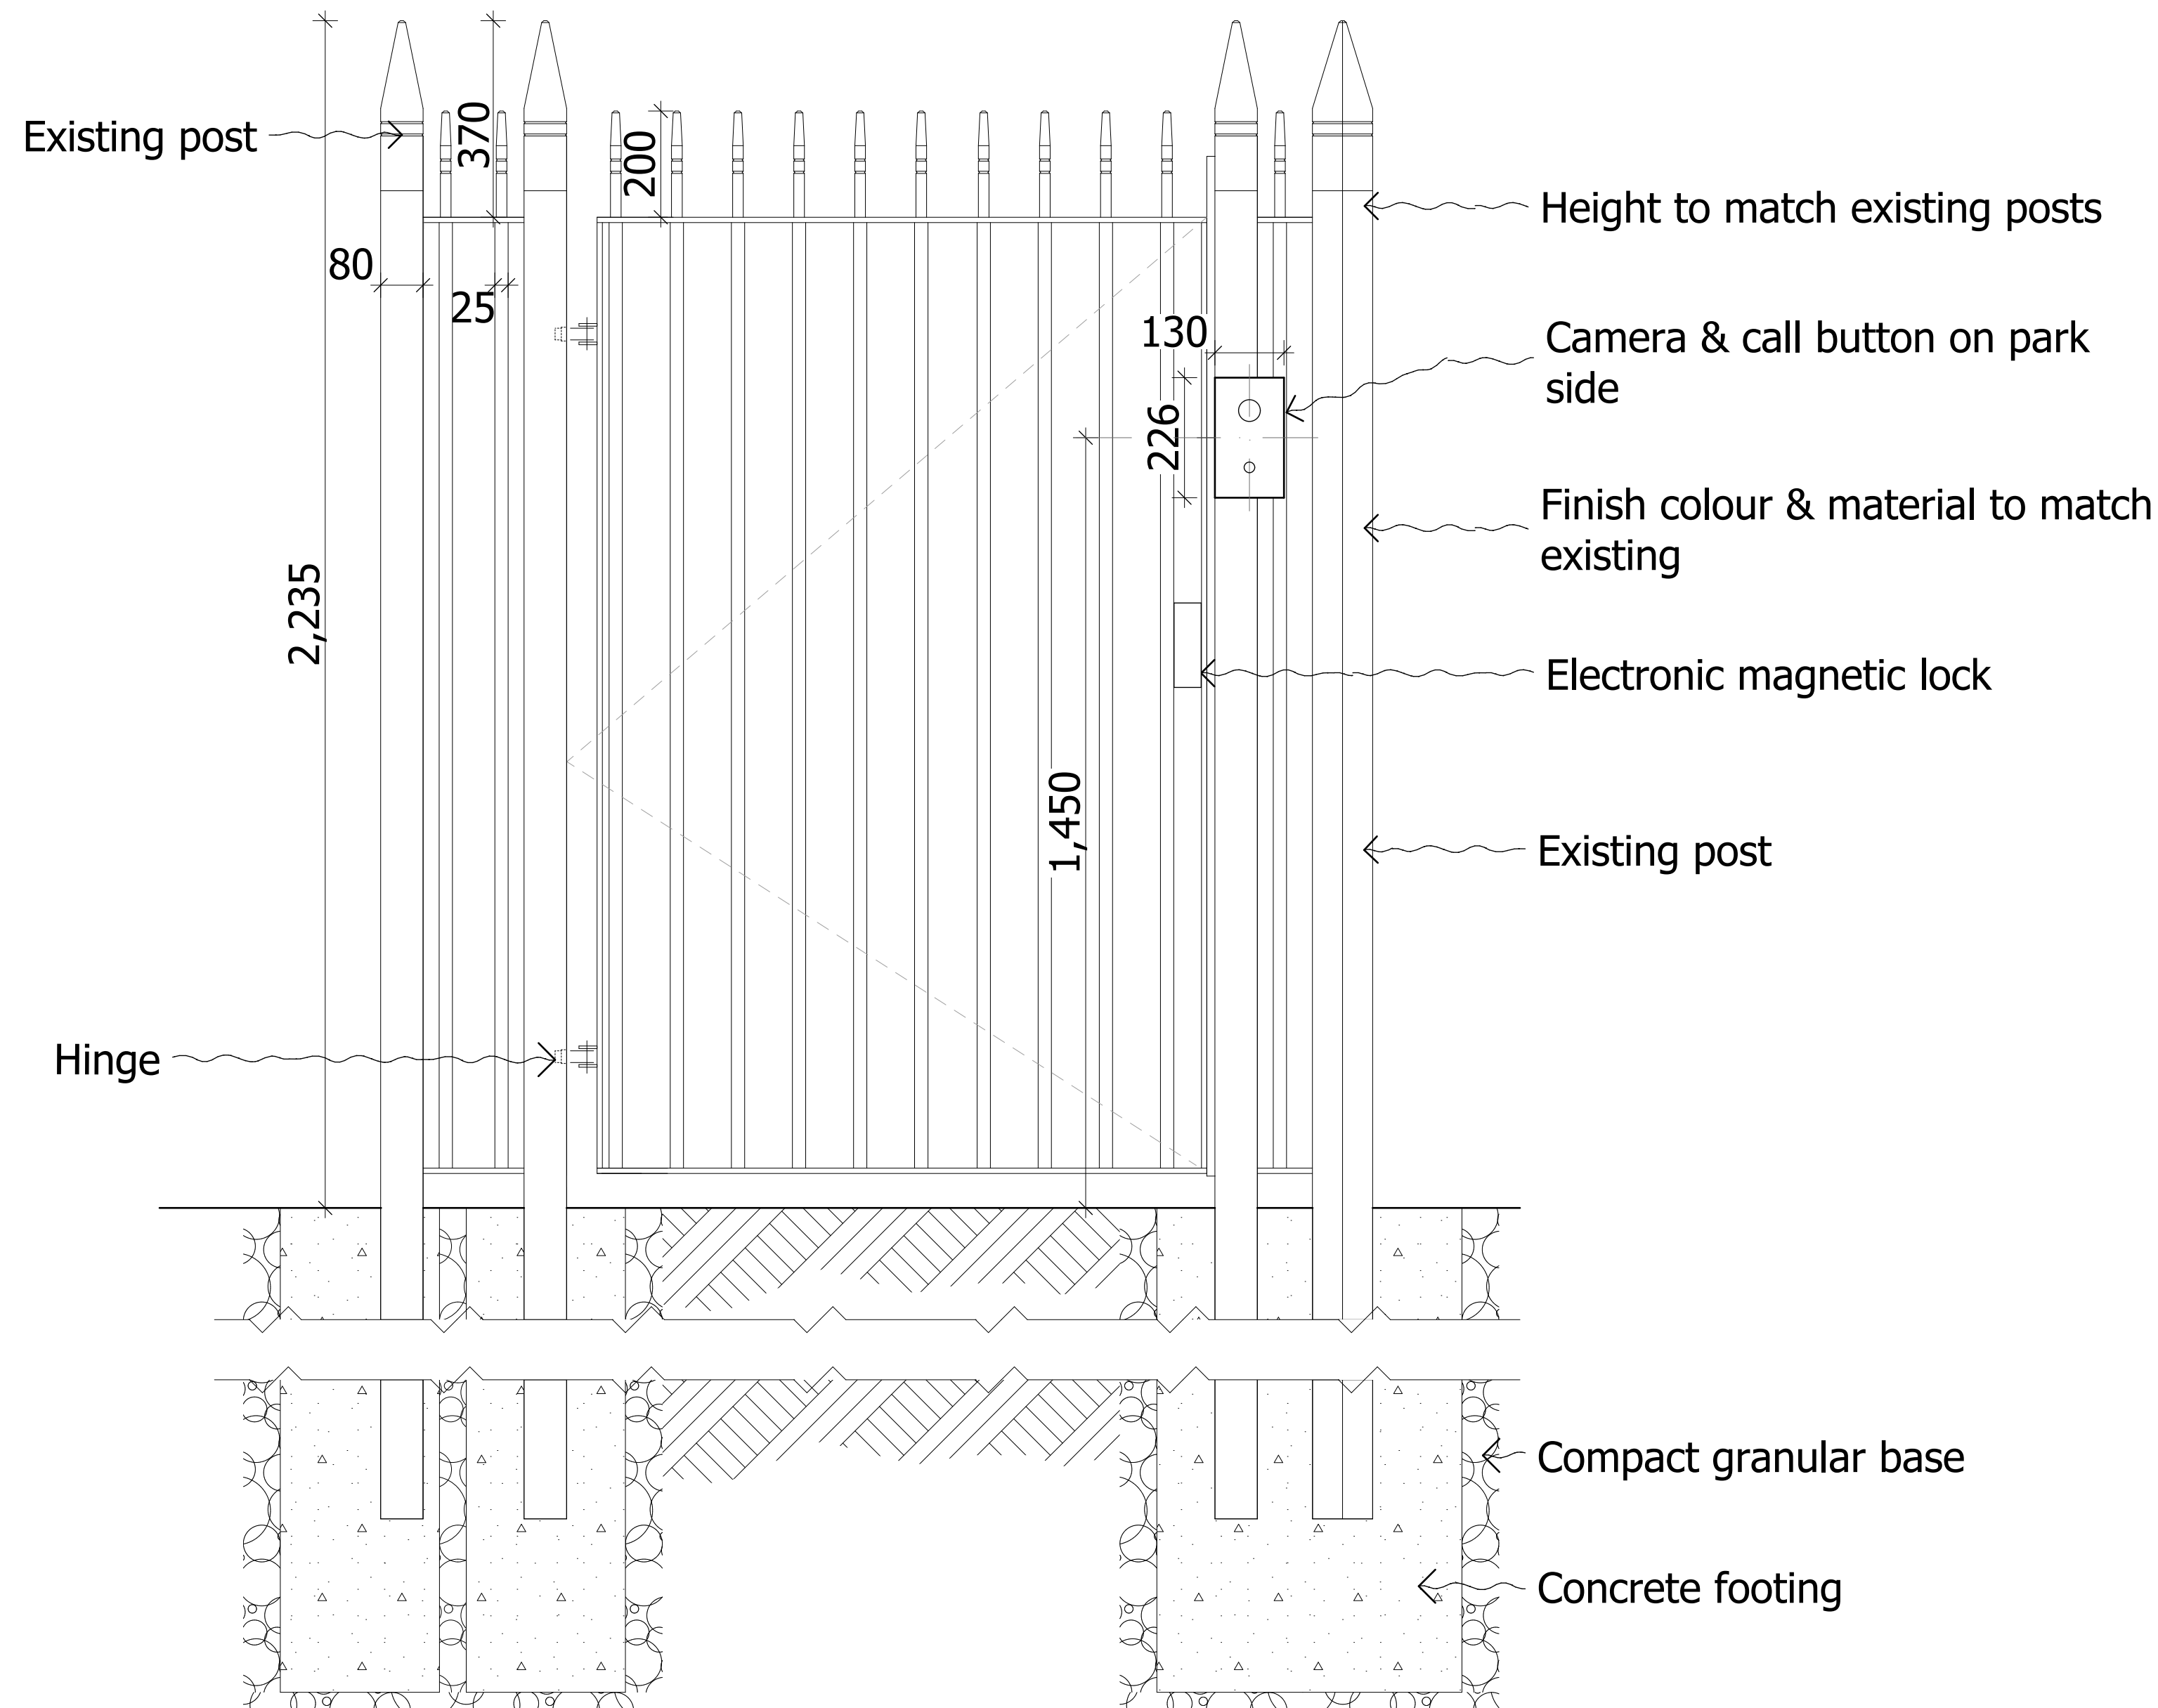



1 PEDESTRIAN GATE - PLAN - PROPOSAL

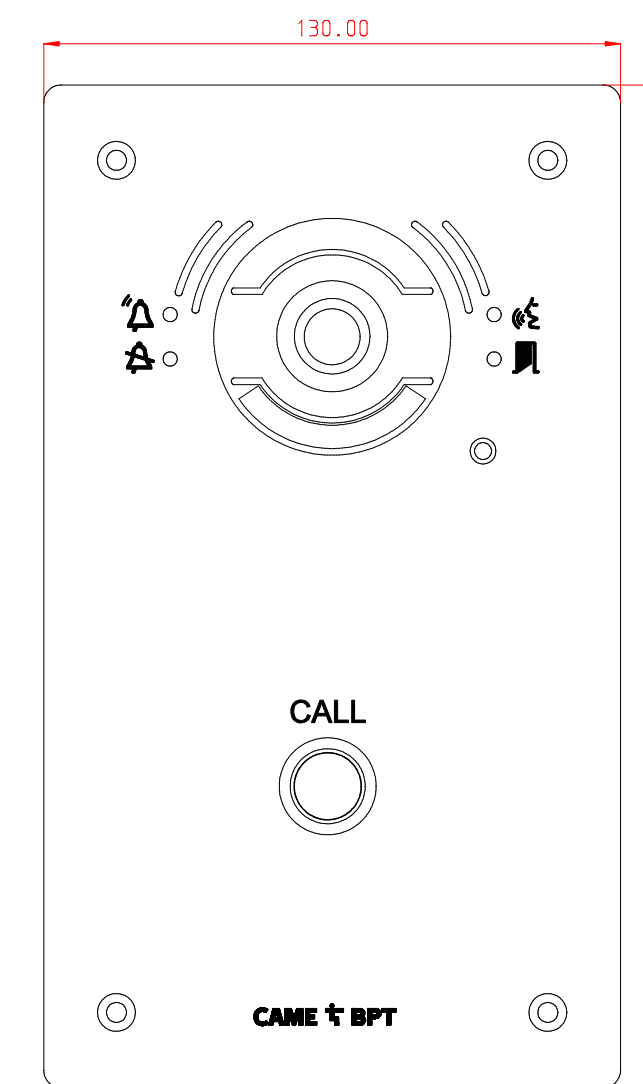

SCALE 1:10 @ A1, 1:20 @ A3

2 PEDESTRIAN GATE - ELEVATION - PROPOSAL

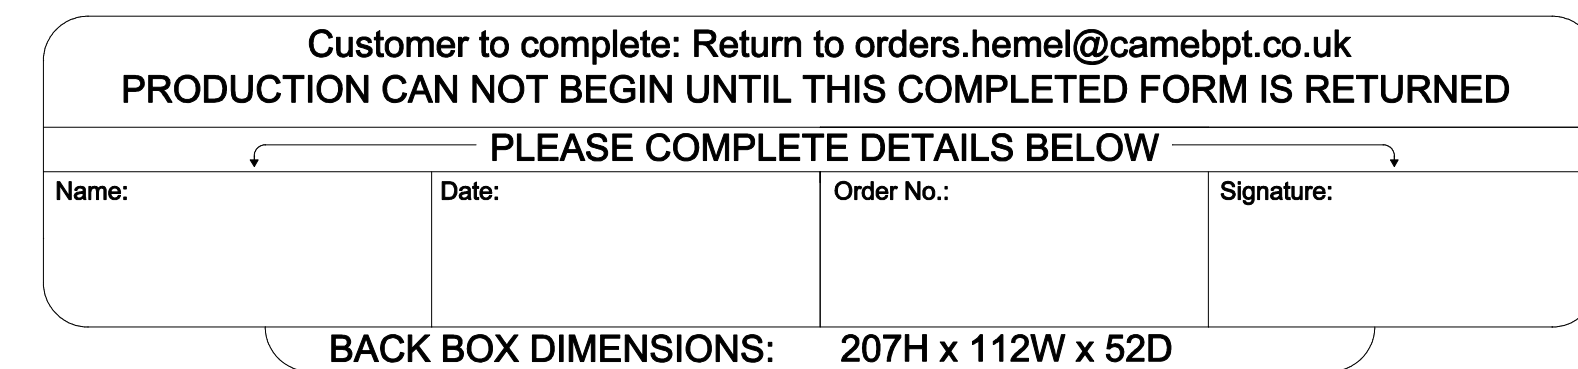

 CAME † BPT	Drawing No.: VRMV/1	Date Drawn: 08/05/2019 15:38:13	Panel Description: Vandal Resistant Modular Video, 1 Button	General Notes:
	Panel Code: VRMV/1	Drawing Version No.: 001		

3 PEDESTRIAN GATE - VIDEO DOOR ENTRY UNIT TECHNICAL INFORMATION

DO NOT SCALE FROM THIS DRAWING

Figured dimensions only are to be taken from this drawing. All dimensions are to be checked on site before any work is put in hand.
If in doubt, ask.

All SHH drawings to be read in conjunction with relevant SHH Finishes, Sanitaryware, Lighting & Ironmongery schedules.

Any discrepancies to be highlighted to SHH prior to procurement and in good time.

Copyright © Spence Harris Hogan Limited 2018
Registered in England & Wales. Registered No. 261 0615
SHH is the trading name of Spence Harris Hogan Limited

Findings & Notes:

01	19.07.2019	Construction Issue	Cl
v	Date	Descriptor	Att



SHHARCHITECTS|INTERIORDESIGNERS

RIBA  Chartered Practice  MEMBER

Vencourt Place, Ravenscourt Park
 Wimmersmith, London W6 9NU
 Phone **+44 (0) 20 8600 4171** Email **info@shh.co.uk**
h.co.uk

Subject:

Athlone House

Hamstead Lane
London

ent:

Private Client

Drawing Title:

Pedestrian Gate Plan & Elevation

Project number)DWG number_Revision:	Checked
817)PG-011_PL01	