



GENERAL NOTES

- 1 - These drawings are not for setting out. These drawings form part of a cross-disciplinary package and should be read in conjunction with architects drawings for full co-ordination.
- 2 - Do not scale from these drawings.
- 3 - All dimensions are in millimeters unless otherwise stated.
- 4 - Drawings to be read in conjunction with
- 5 - All levels and dimensions are nominal. Final setting out subject to on-site survey and co-ordination with other disciplines. Any setting out discrepancies greater than 100mm should be reported to the CA and Landscape architect.
- 6 - All workmanship should be carried out with regards to Best Practice and relevant British Standards.

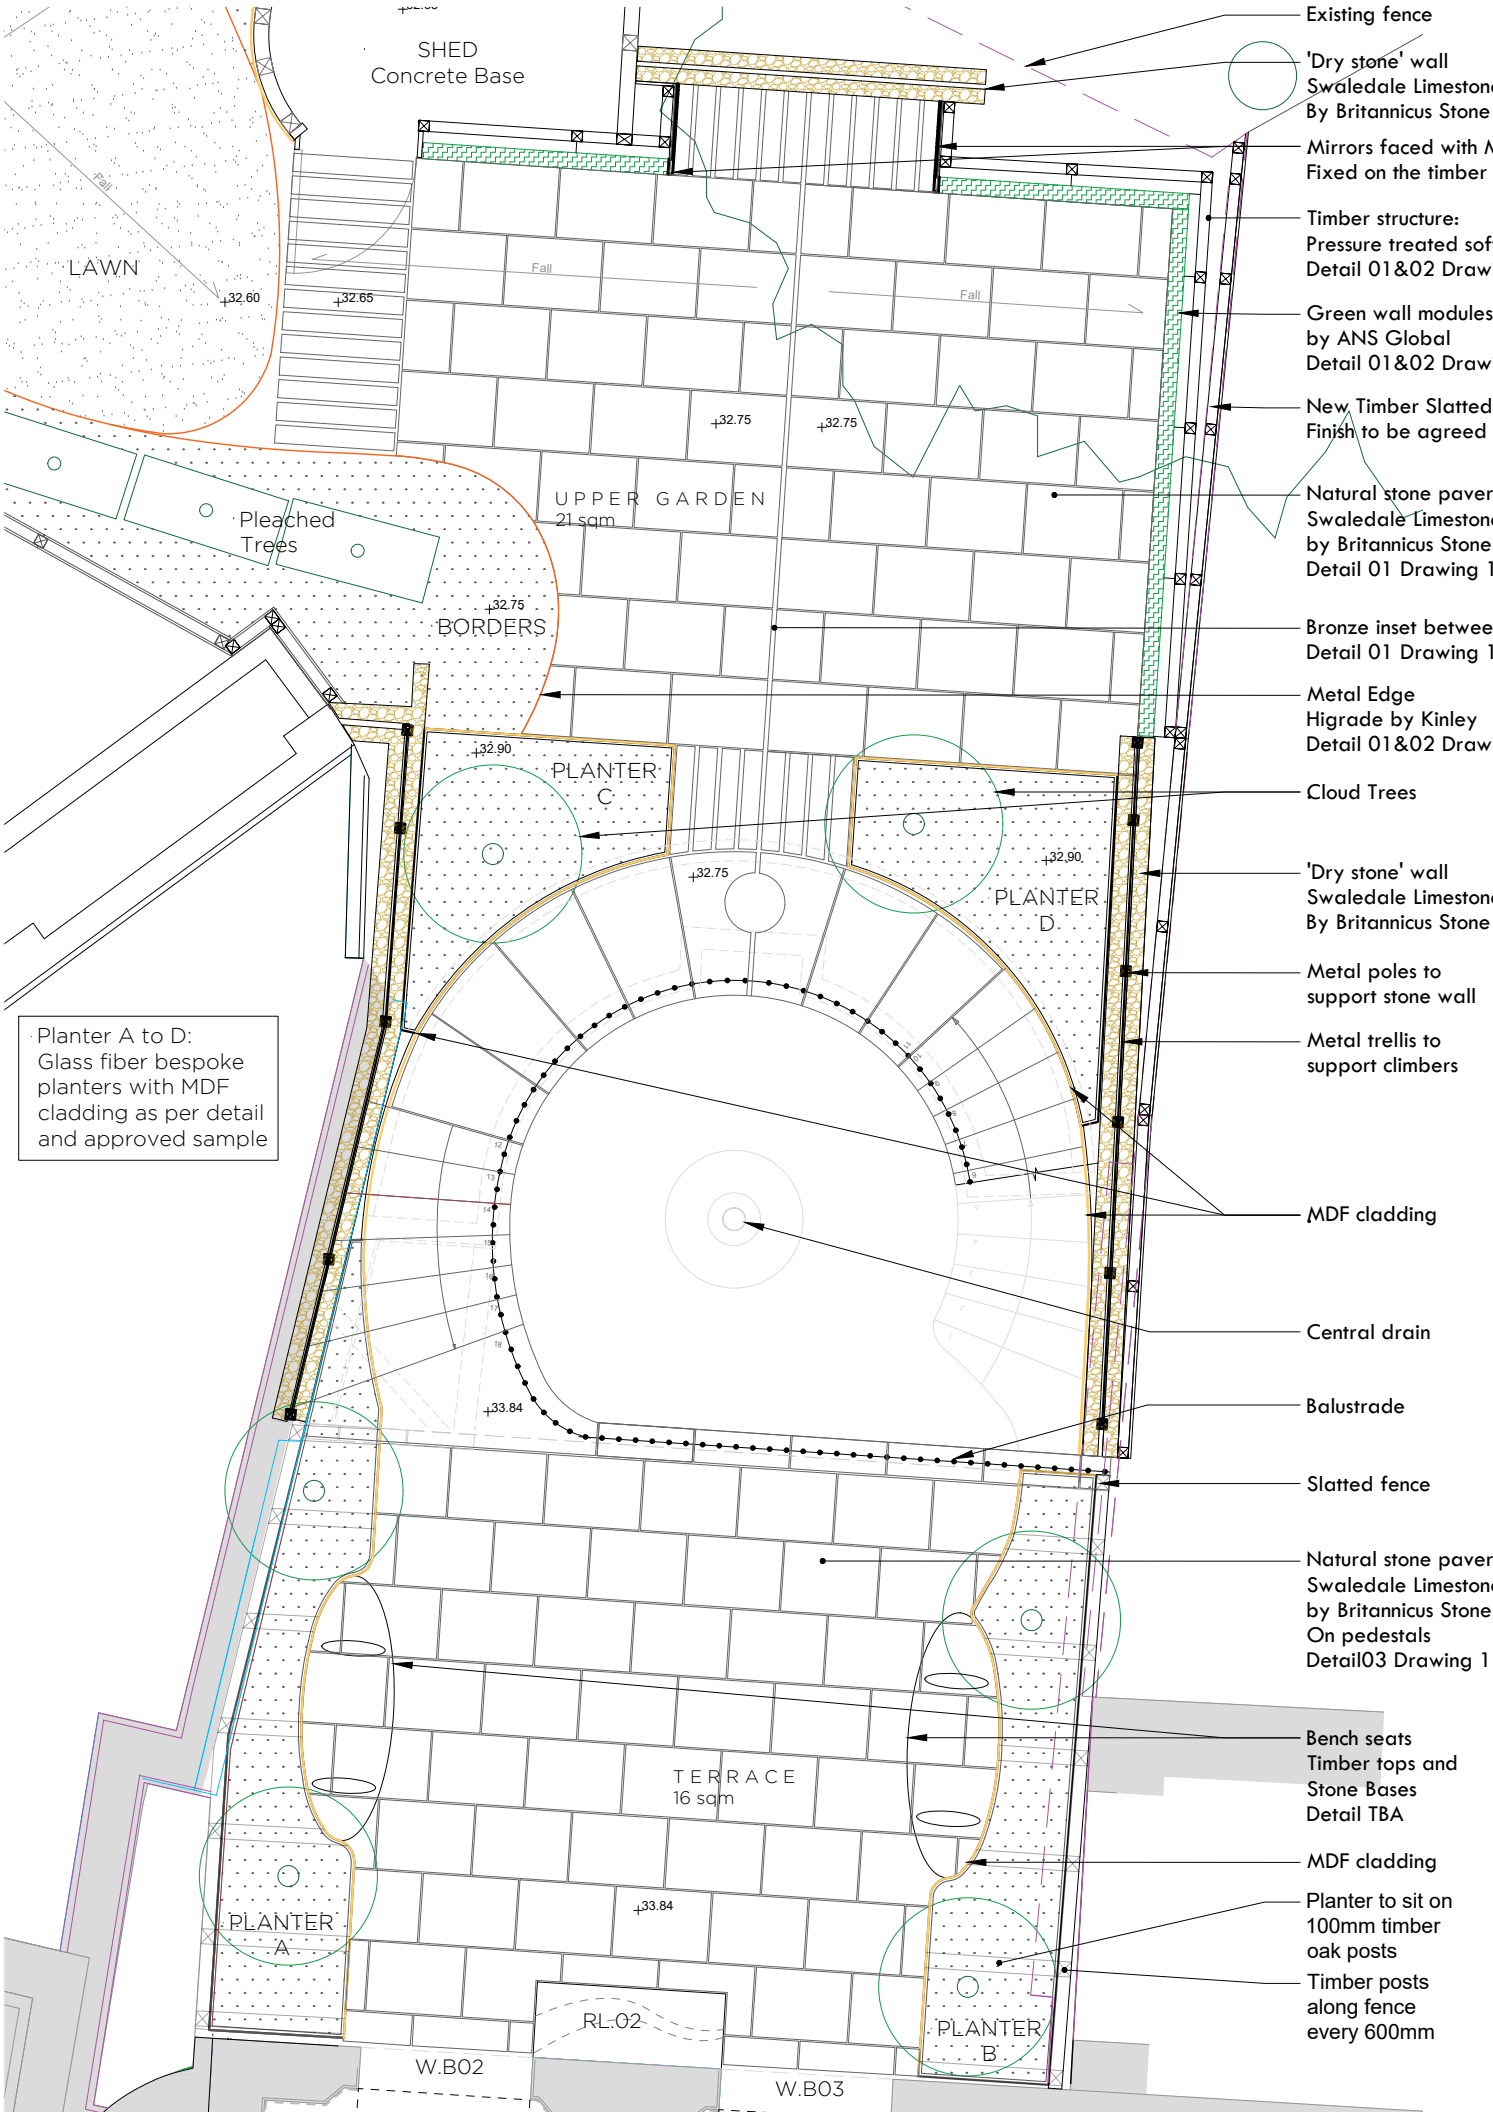

Planter A to D:  
Glass fiber bespoke planters with MDF cladding as per detail and approved sample

01 Upper Garden Plan  
1:50

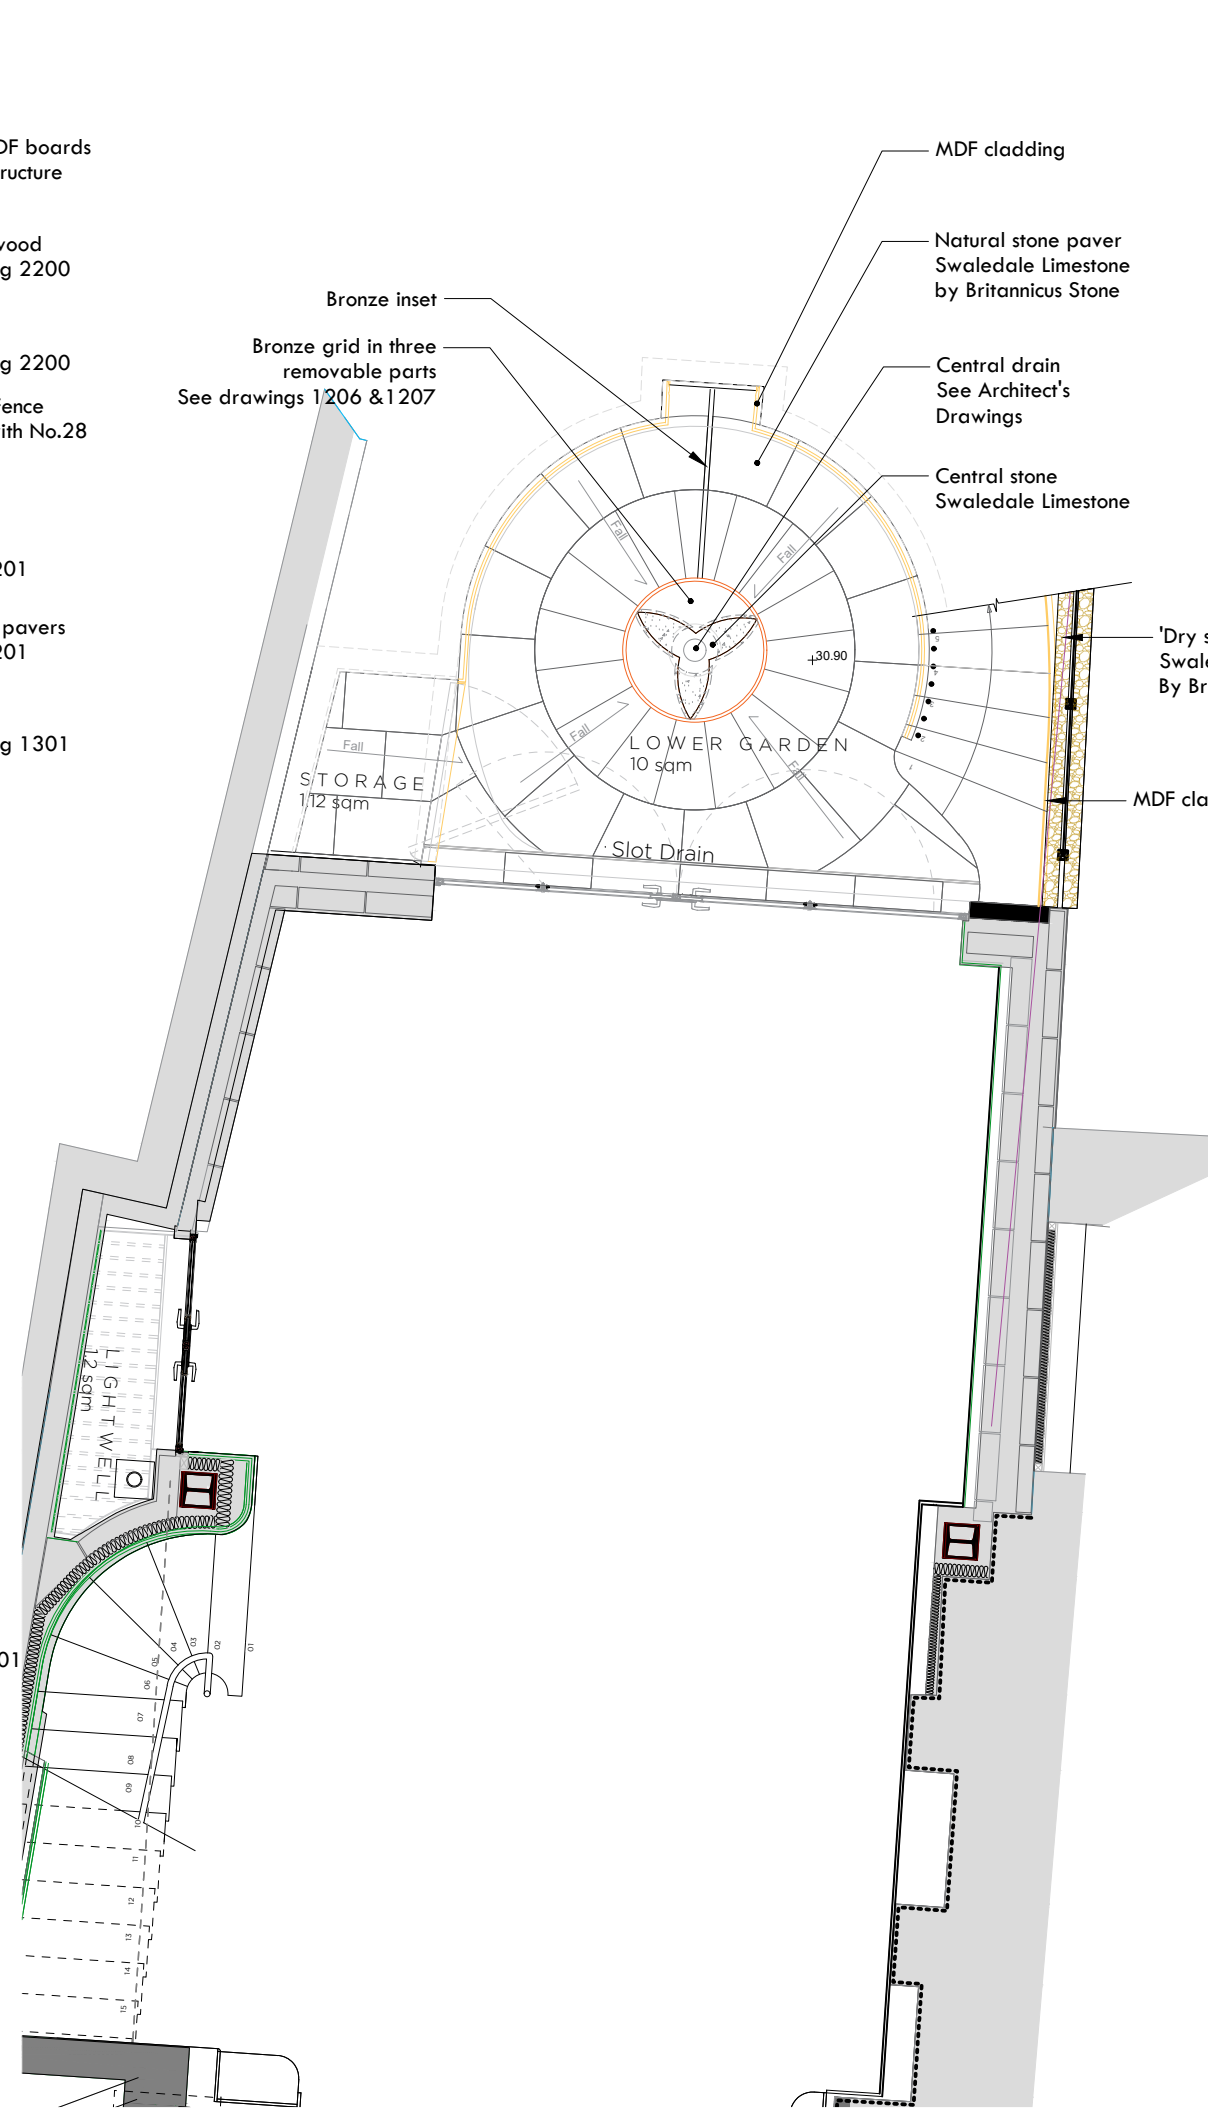

02 Lower Garden Plan  
1:50

- Existing fence
- 'Dry stone' wall Swaledale Limestone By Britannicus Stone
- Mirrors faced with MDF boards Fixed on the timber structure
- Timber structure: Pressure treated softwood Detail 01&02 Drawing 2200
- Green wall modules by ANS Global Detail 01&02 Drawing 2200
- New Timber Slatted Fence Finish to be agreed with No.28
- Natural stone paver Swaledale Limestone by Britannicus Stone Detail 01 Drawing 1201
- Bronze inset between pavers Detail 01 Drawing 1201
- Metal Edge Higrade by Kinley Detail 01&02 Drawing 1301
- Cloud Trees
- 'Dry stone' wall Swaledale Limestone By Britannicus Stone
- Metal poles to support stone wall
- Metal trellis to support climbers
- MDF cladding
- Central drain
- Balustrade
- Slatted fence
- Natural stone paver Swaledale Limestone by Britannicus Stone On pedestals Detail03 Drawing 1101
- Bench seats Timber tops and Stone Bases Detail TBA
- MDF cladding
- Planter to sit on 100mm timber oak posts
- Timber posts along fence every 600mm

Bronze inset  
Bronze grid in three removable parts See drawings 1206 & 1207

MDF cladding

Natural stone paver Swaledale Limestone by Britannicus Stone


Central drain See Architect's Drawings

Central stone Swaledale Limestone

'Dry stone' wall Swaledale Limestone By Britannicus Stone

MDF cladding

DRAWING TITLE  
Garden General Arrangement

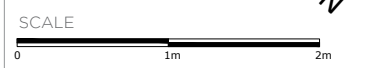

		PROJECT CODE Saint Mark's Crescent - Garden	
PROJECT No. STMC	STAGE For Construction	DATE 15.02.2019	REVISION V06
DRAWING TITLE Garden General Arrangement		SCALE 1:20 @ A3	DRAWING No. STMC-UC-Garden-100-ALL-GeneralArrangement