


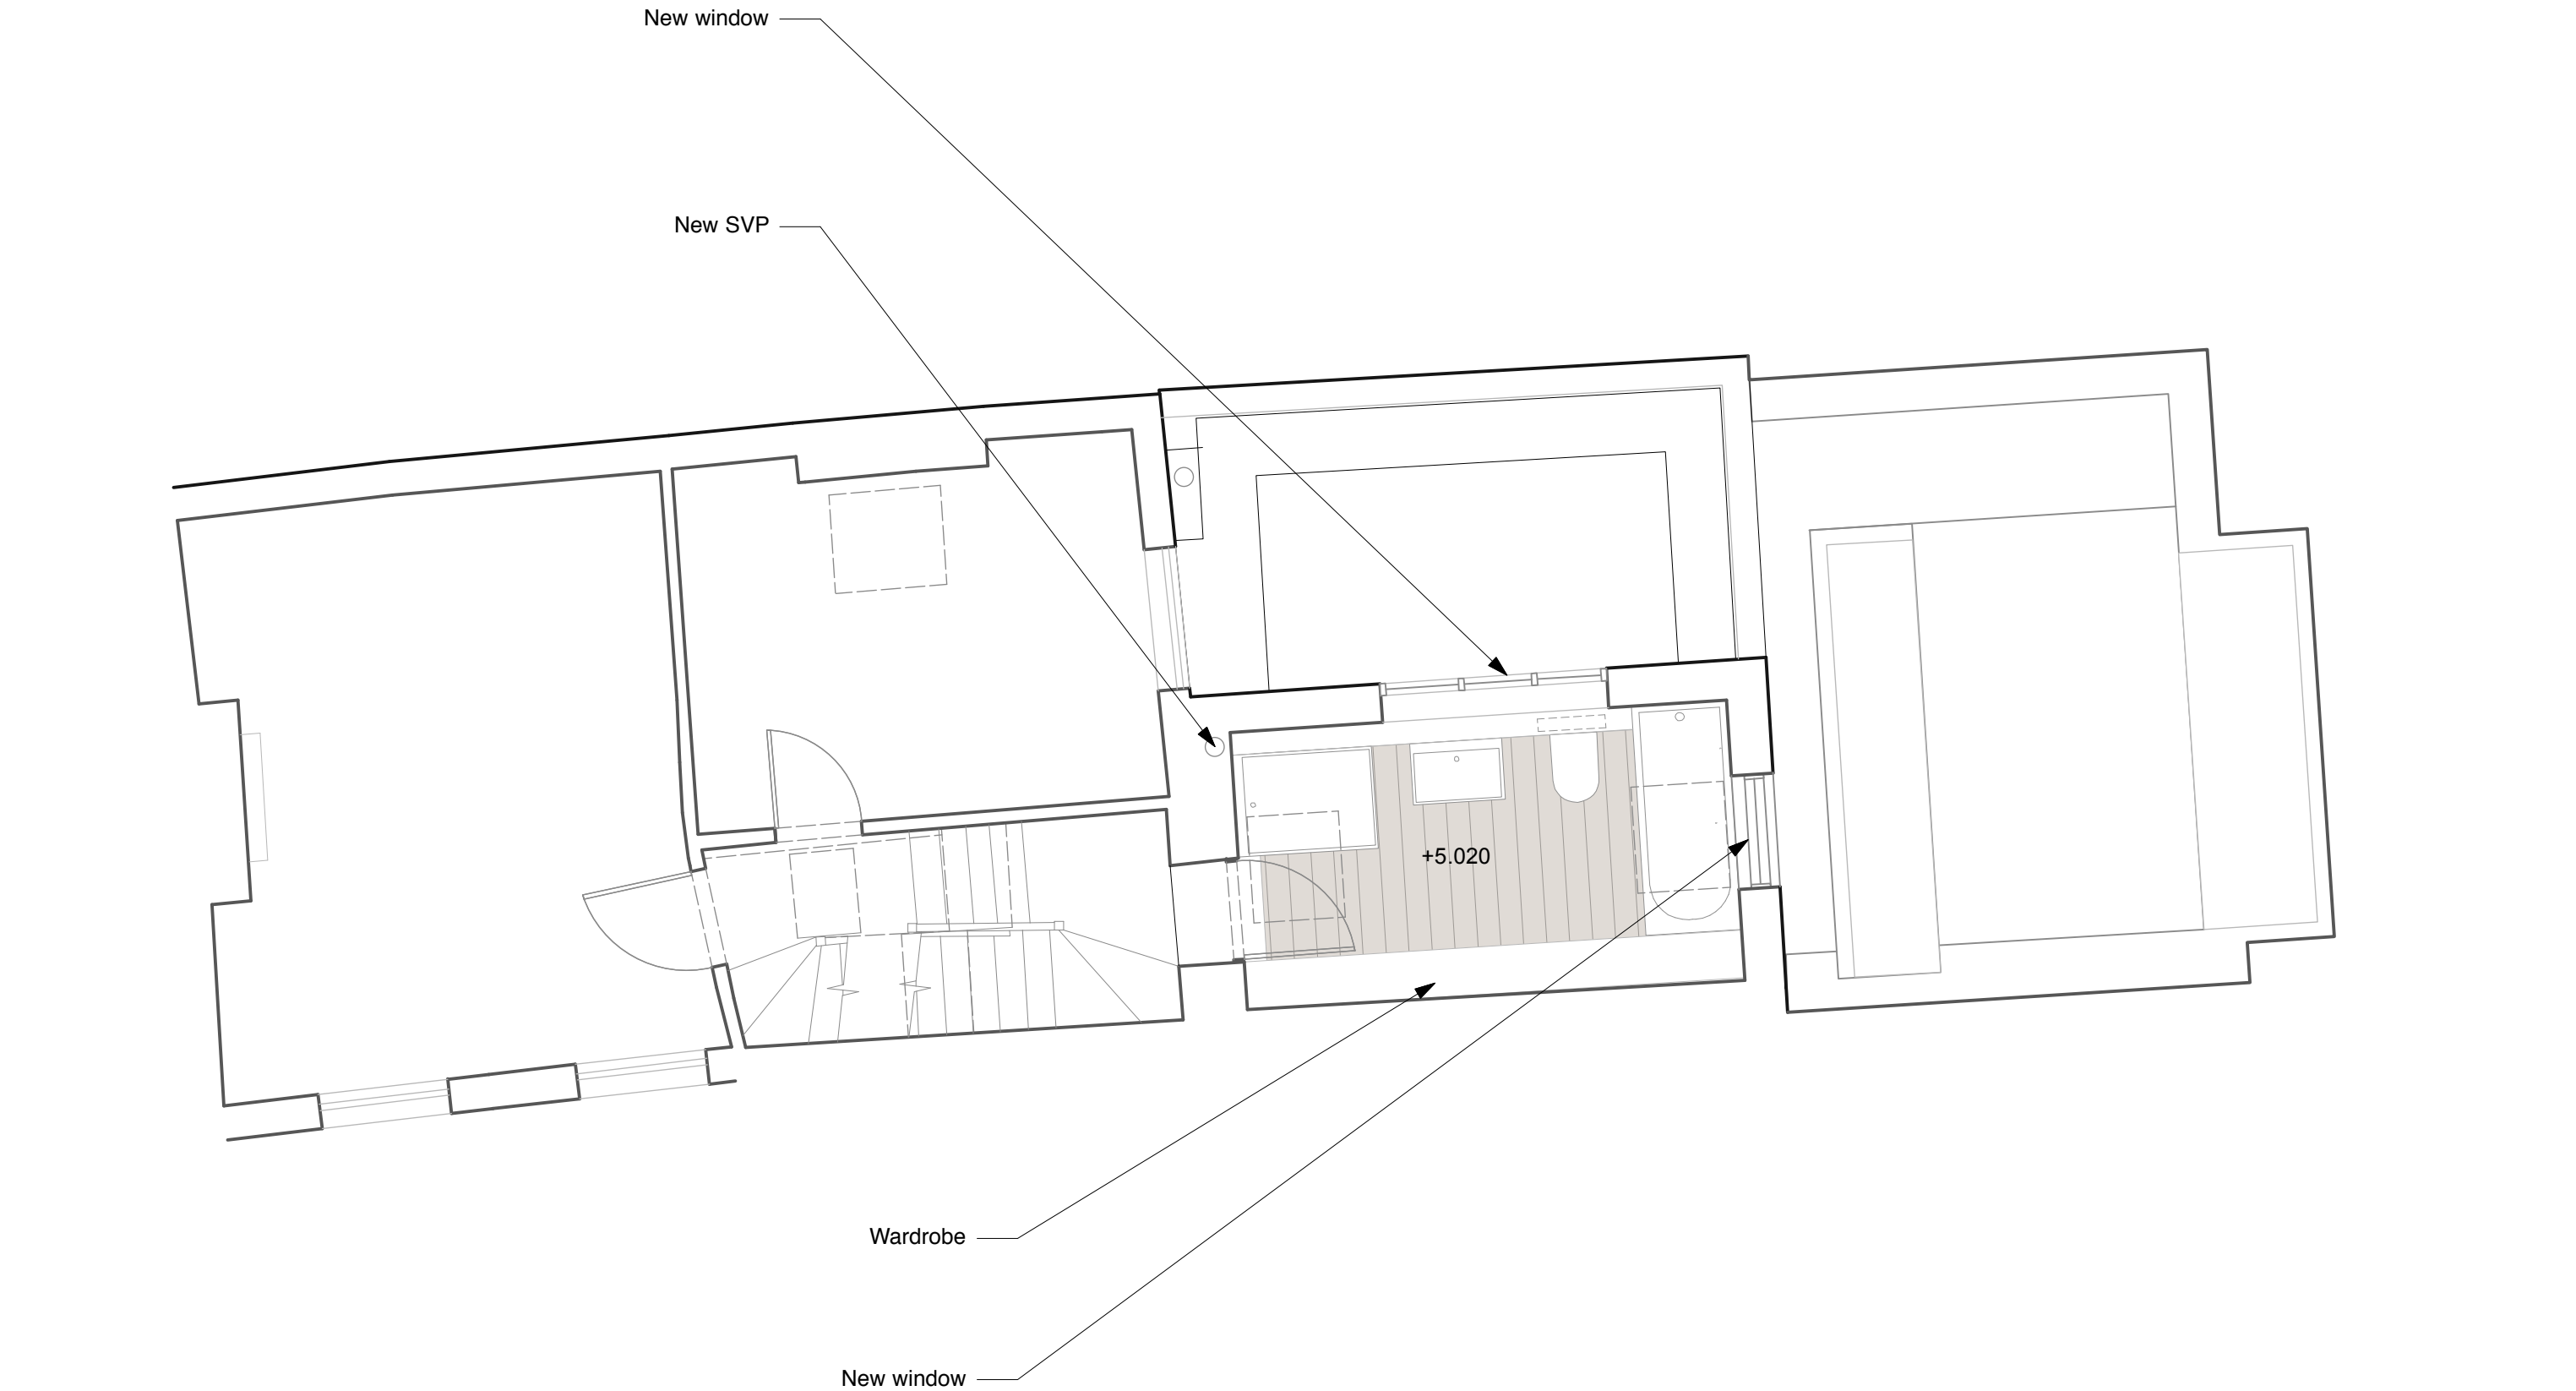

rev.	date	notes
a	28/8/19	Amendment to window configuration

notes



purpose planning application			
tobias davidson . architect . 81a torriano avenue . london . nw5 2sg			
t : 020 7482 5726 . m : 07733 228956 . e : contact@tobiasdavidson.com			

client	helen lachmann			
project	st. leonard's square			
drawing	proposed plan - second floor			
number	031_PI12			
scale	1:50 @ A3	date	05.02.18	rev. a