




DO NOT SCALE OFF THIS DRAWING
ALL DIMENSIONS MUST BE CHECKED ON SITE
INFORM THE ARCHITECT OF ANY
DISCREPANCIES PRIOR TO CONSTRUCTION
PLOT REFS: A3



01_Existing Elevation 15

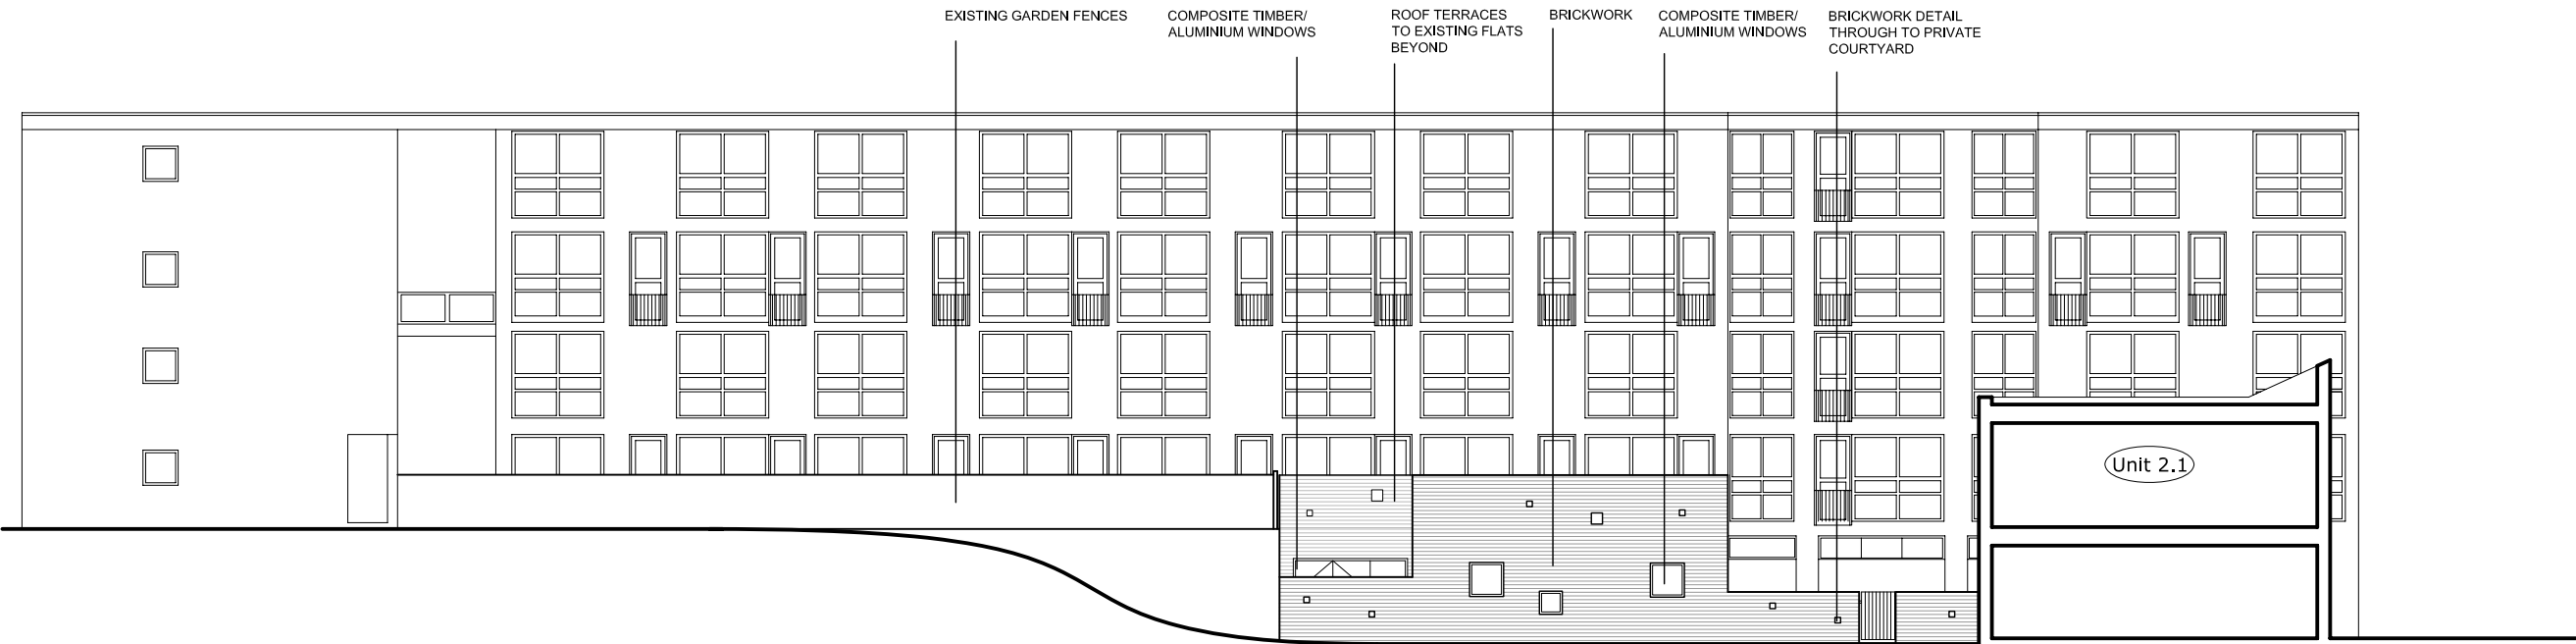

02_Proposed Elevation 15

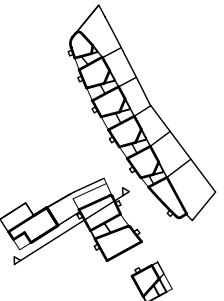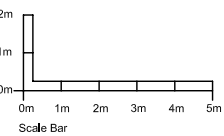

REVISIONS:
B 09 JAN 2015 AMENDMENTS:
UNITS 2.1 AND 2.2 MOVE SOUTH
BY 1 METRE
UNIT 1 HEIGHT REDUCES BY 1M

PETER BARBER
ARCHITECTS
173 Kings Cross Road LONDON WC1X 9BZ
T:020 7833 4499 F:020 7833 4999
c@architect@peterbarberarchitects.com

JOB: Kiln Place, Gospel Oak
CLIENT: London Borough of Camden /
E C Harris
SCALE: 1/200 @ A3 DATE: 01 14
DRAWN: AB CHECKED: PB
TITLE: EXISTING & PROPOSED
ELEVATION 15
Site 6 SE Elevation
DRAWING NO: 116_E_15
REV: B